



LEVEL 00

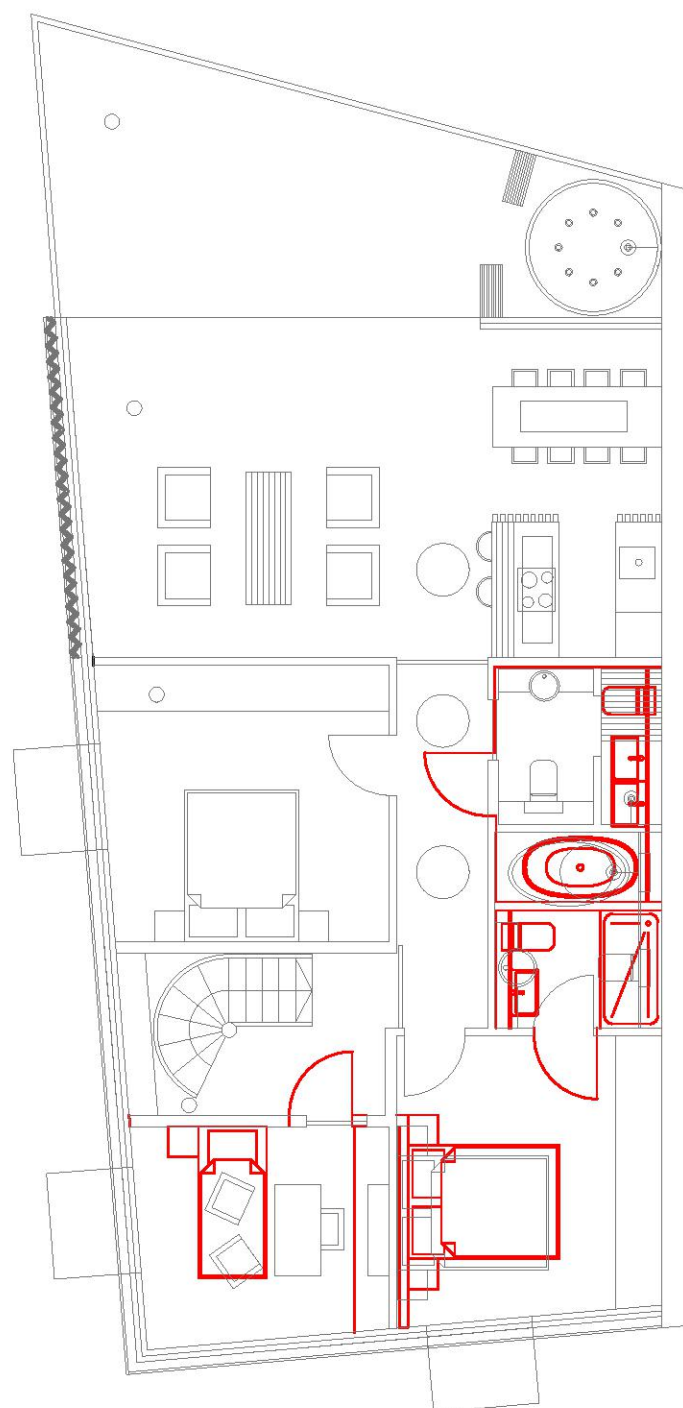

LEVEL 01

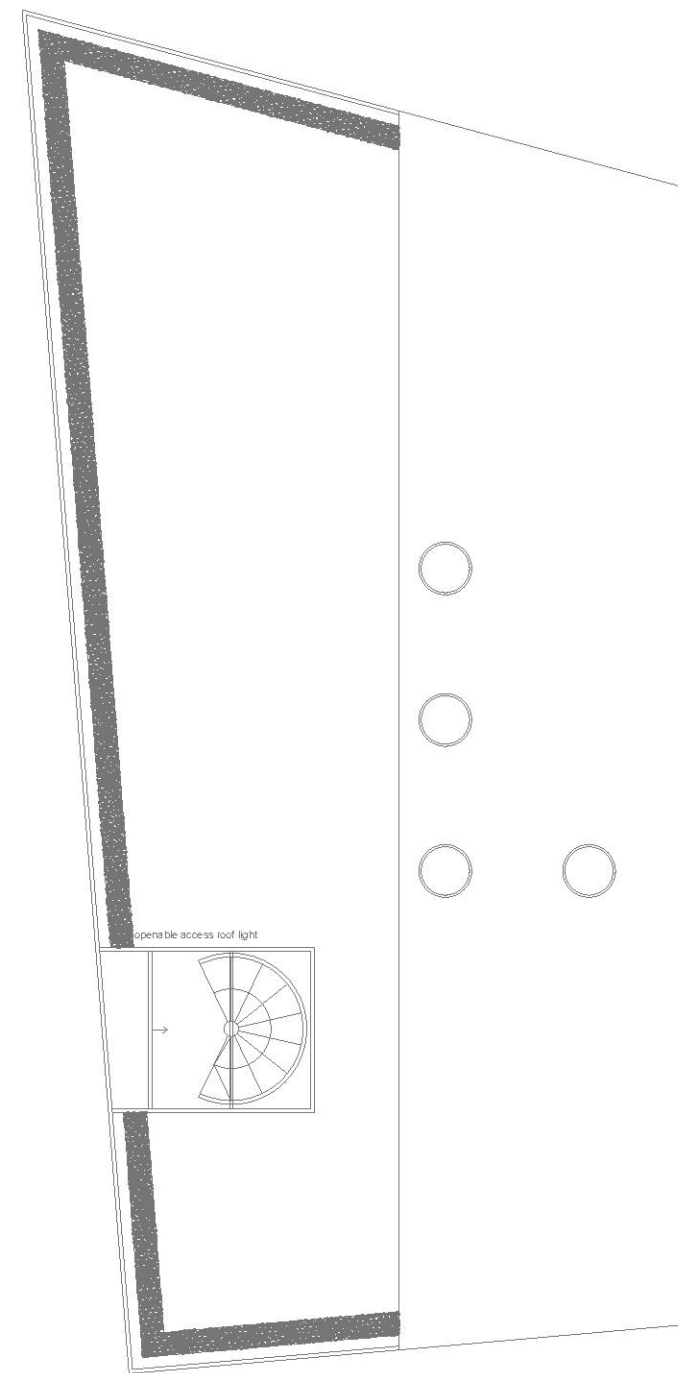

ROOF LEVEL

NOTES:

This document and its design content is copyright ©. It shall be read in conjunction with all other associated project information including models, specifications, schedules and related consultants documents. Do not scale from documents. All dimensions to be checked on site. Immediately report any discrepancies, errors or omissions on this document to the Originator. If in doubt ASK.



NOTES

———— Consented scheme for type 3 units, with 2B4P

— Proposed scheme for type 3 units, with 3B5P

| | | | | |
|----|----------------|----|----|------------|
| 00 | FOR SUBMISSION | BC | MW | 23/05/2023 |
|----|----------------|----|----|------------|

| REV | DESCRIPTION | DRAWN | CHECKED | DATE |
|-----|-------------|-------|---------|------|
|-----|-------------|-------|---------|------|

CREATE

DESIGN + ARCHITECTURE

Wigglesworth House 69 Southwark Bridge Road London SE1 9HH
+44 207 021 0267 info@createdesign.org www.createdesign.org

CLIENT: **IPE Brandy Hole Ltd**

PROJECT: BRANDY HOLE
BUILDING NAME: YACHT CLUB
ADDRESS: HOCKLEY SS5 6QB

DRAWING NAME: **Comparison FLOOR PLANS Type 3**

DRAWING SERIES: Planning

| | | |
|----------|-----------|----------------------|
| CDA REF: | SCALE(S): | ORIGINAL PAPER SIZE: |
| 642 | 1:100 | A3 |

| | |
|--------------|--------------------------------------|
| REVISION: 00 | REVISION DESCRIPTION: FOR SUBMISSION |
|--------------|--------------------------------------|

| PROJECT | ORIGINATOR | VOLUME | LEVEL | TYPE | ROLE | CLASS | NUMBER |
|---------|------------|--------|-------|------|------|-------|--------|
| 642 | - CDA | - ZZ | - XX | - DR | - A | - 05 | - 0132 |