




Building "A"
Proposed roof plan of an upcoming "sister" application that will be submitted regarding the Foundry site. The footprint of the proposed building is identical to the existing building. The planning department is aware of the upcoming proposal and application.

BUILDING 'B' - NUMBER OF RESIDENTIAL UNITS	
Flat Type	Quantity
1B 2P	5
2B 3P	4
2B 4P	2
3B 4P	1
3B 6P	1
TOTAL	13

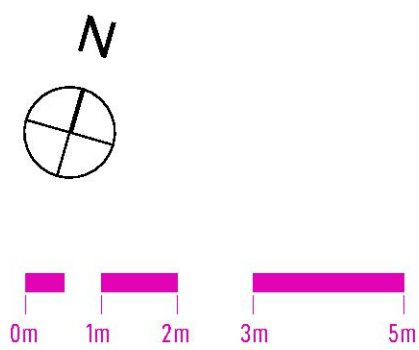


A9 ARCHITECTS
9 Fishers Lane - Chiswick - London W4 1RX
255 London Road - Hadleigh - Essex SS7 2BN
(t) 020 7470 9299 (e) info@a9architects.com
www.a9architects.com


PROJECT ADDRESS
Foundry Business Park, Station Approach, Hockley, SS5 4HS
PROJECT DESCRIPTION
The Foundry Business Park Development

CLIENT
GOVEY HOMES LTD
STATUS
PLANNING STAGE


DRAWING TITLE
Proposed Ground Floor Plan

DRAWN	CHECKED	DATE	SCALE
AD, PK	AD, AG	24.07.2024	1:100@A2
JOB No.	DRAWING NUMBER	REVISION	
844	06	Rev1	

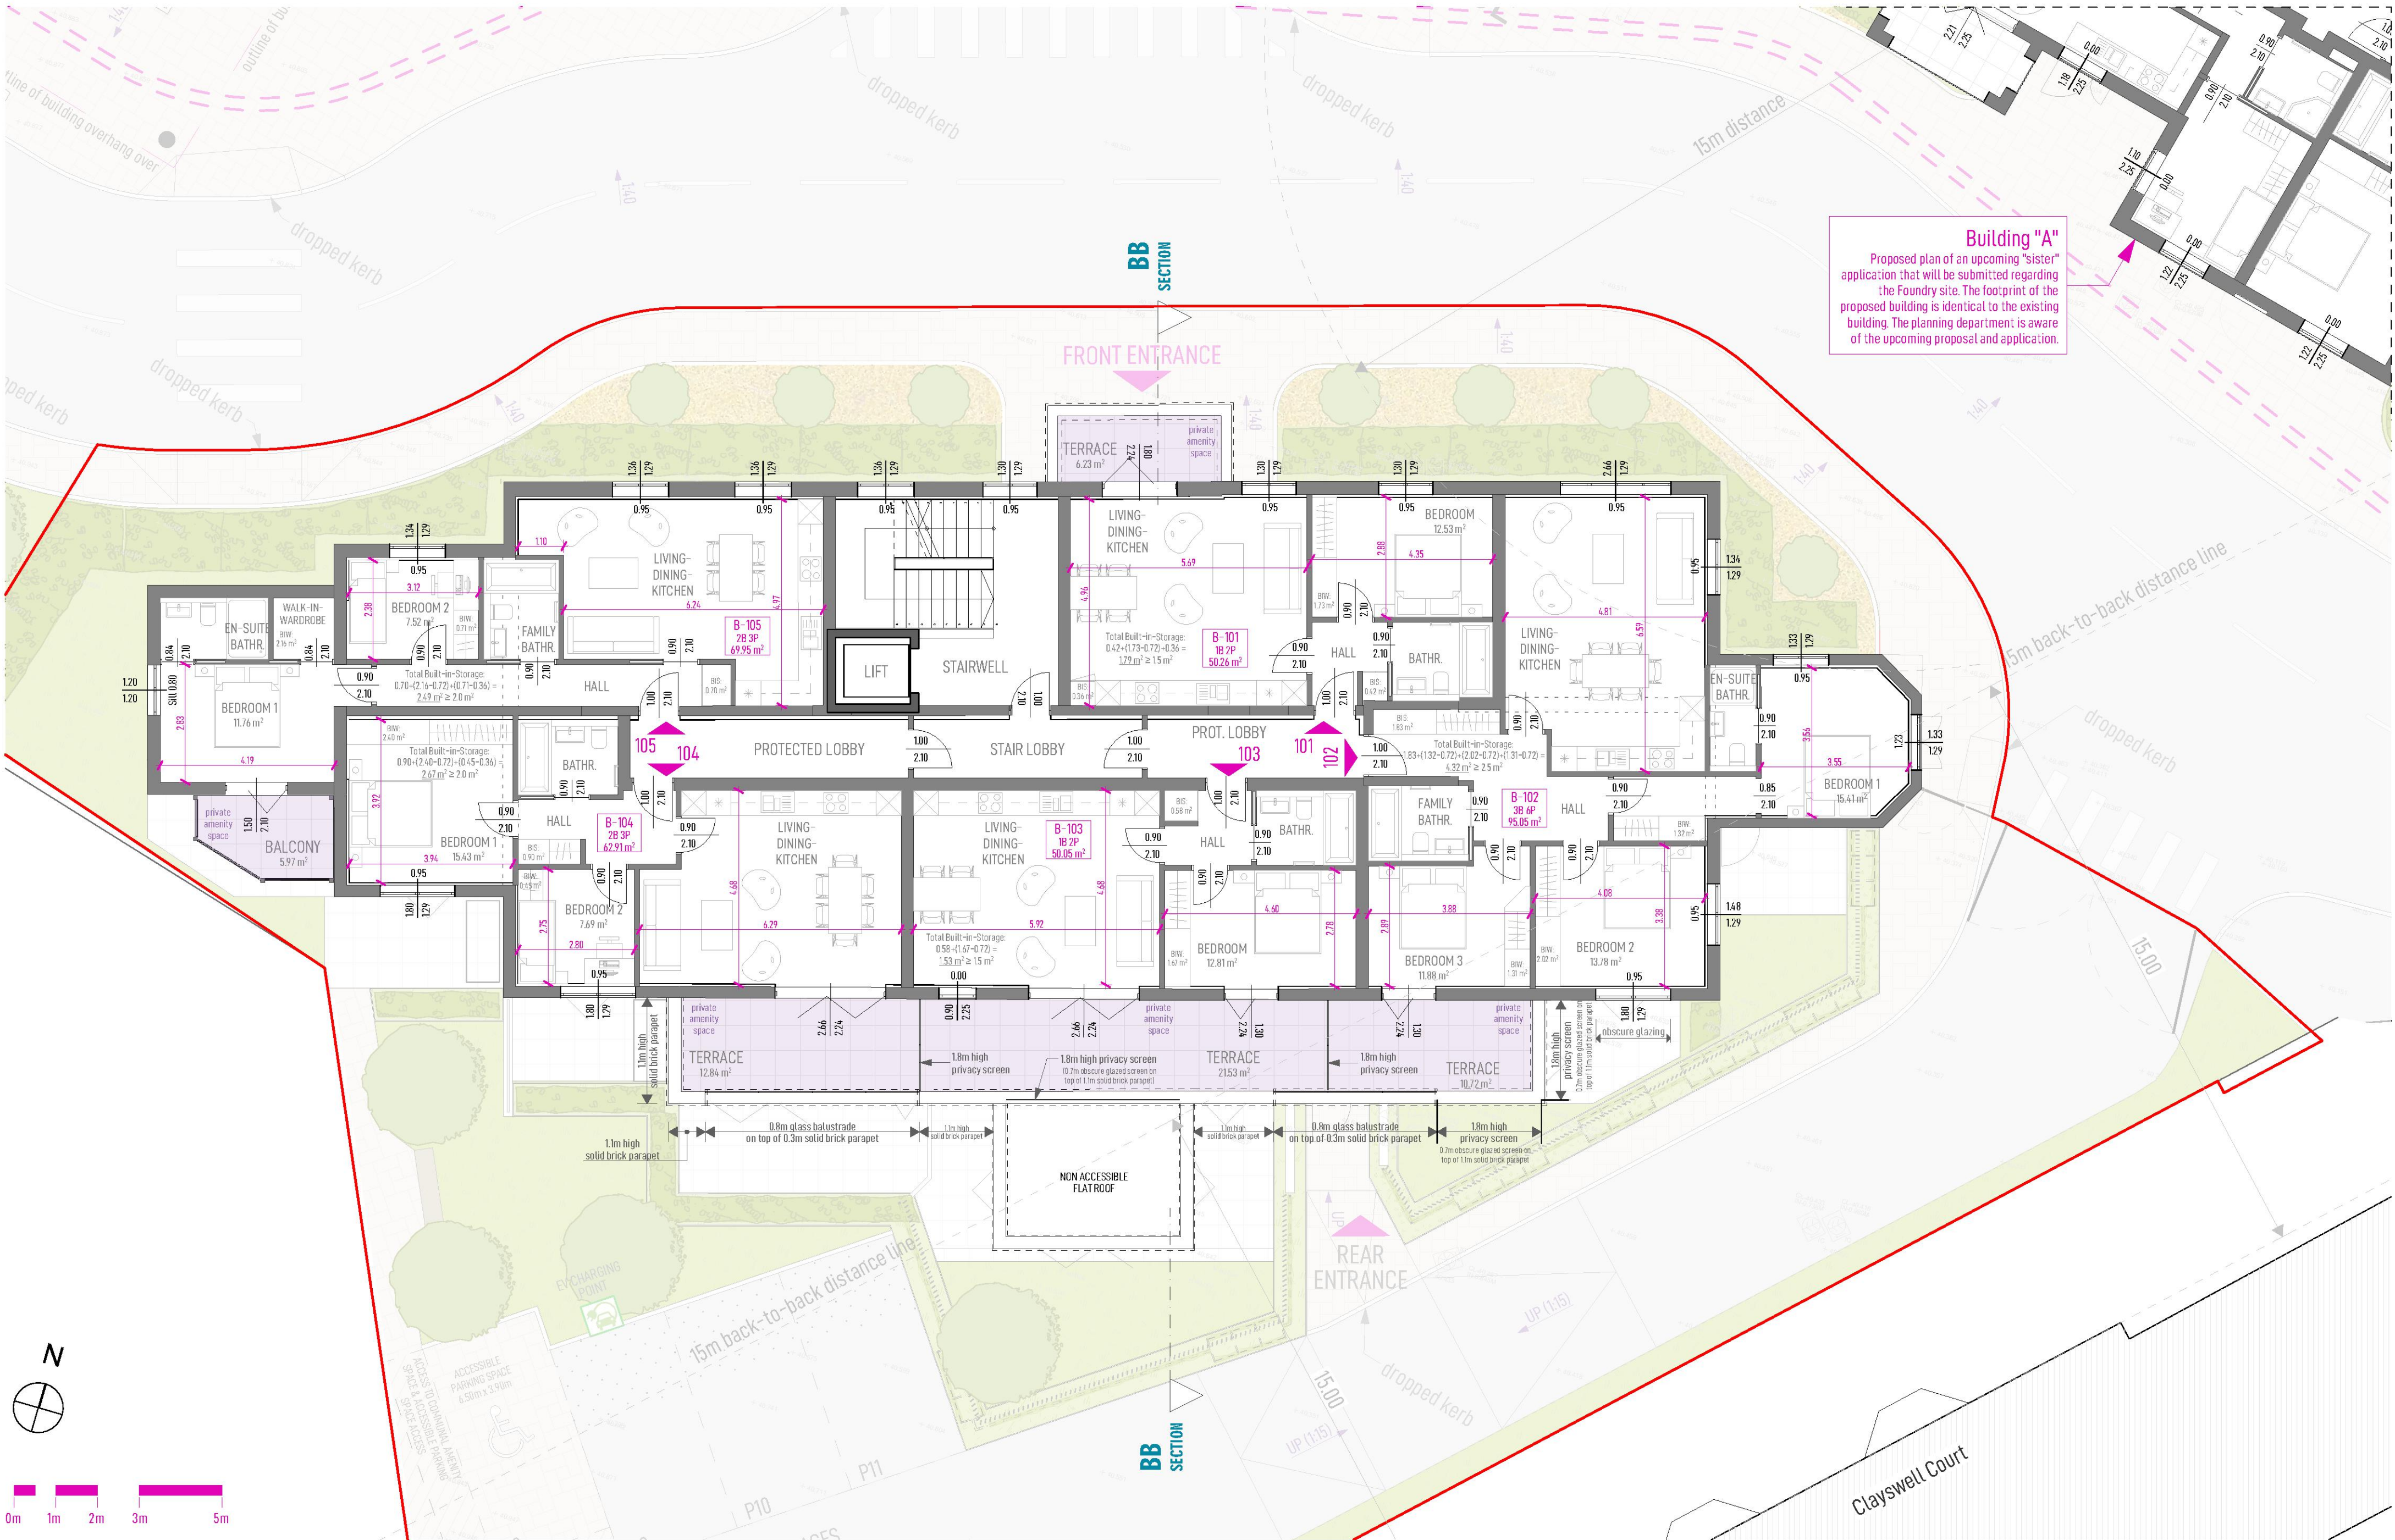

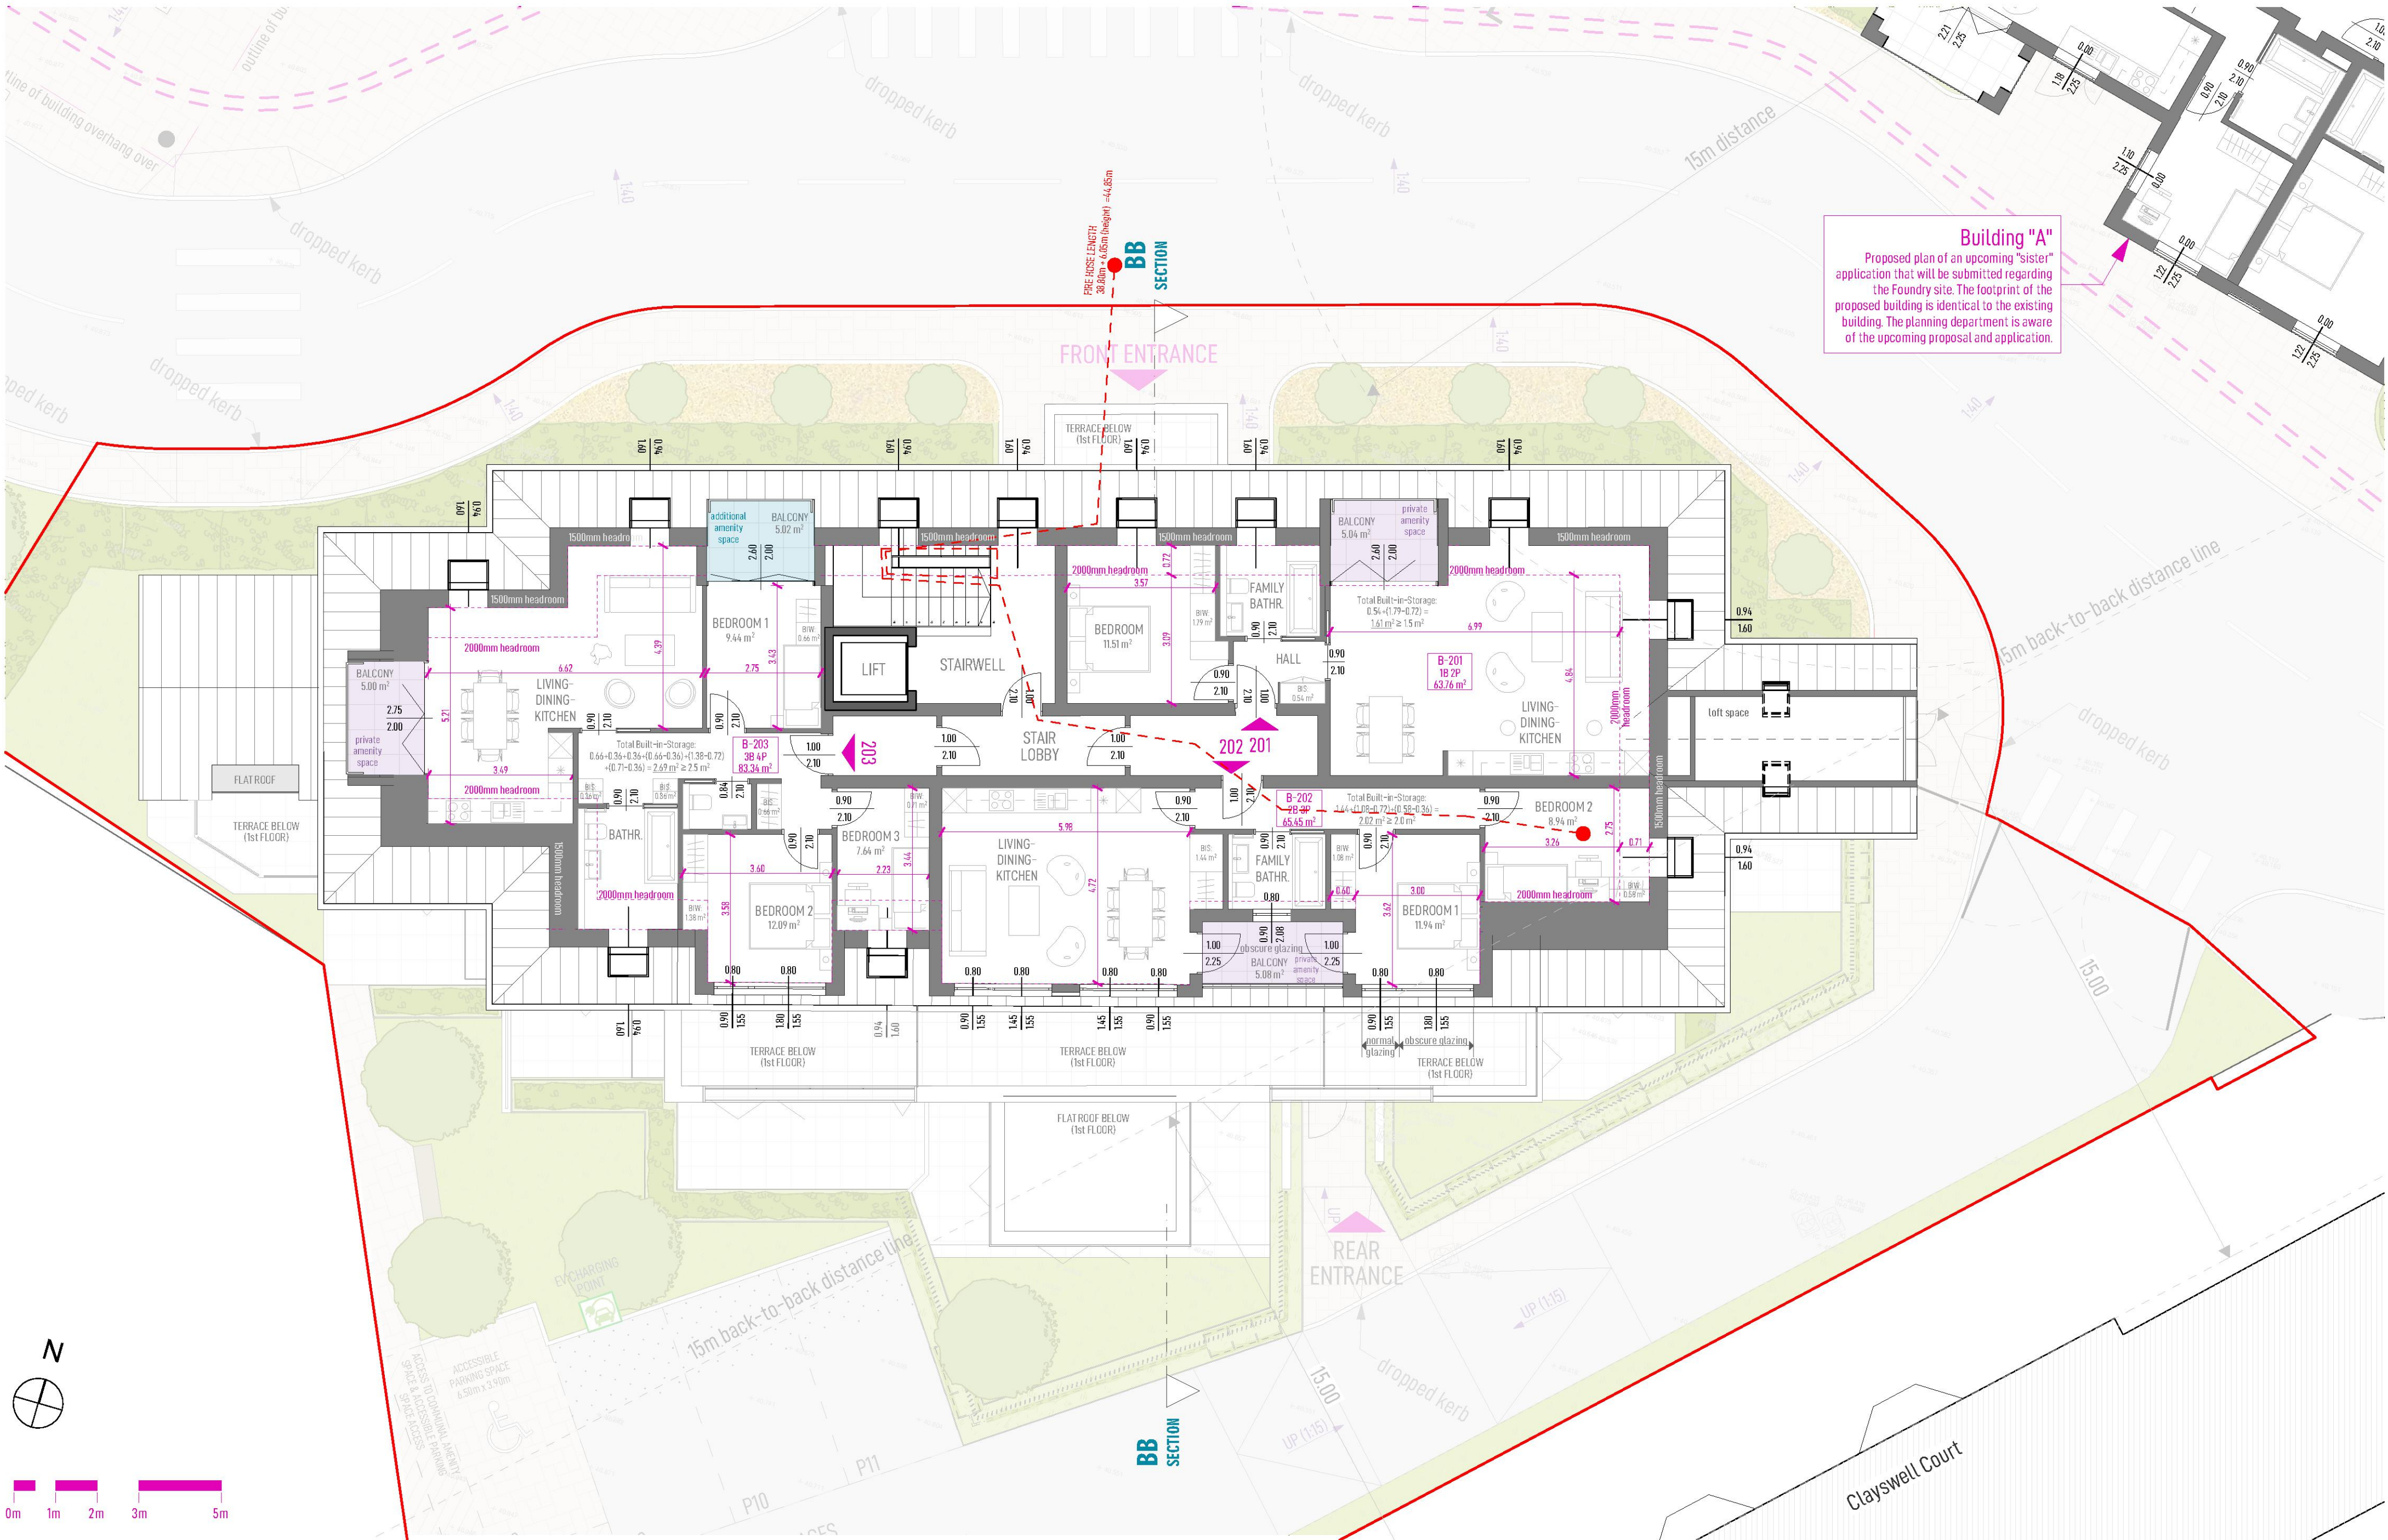

Building "A"
Proposed plan of an upcoming "sister" application that will be submitted regarding the Foundry site. The footprint of the proposed building is identical to the existing building. The planning department is aware of the upcoming proposal and application.

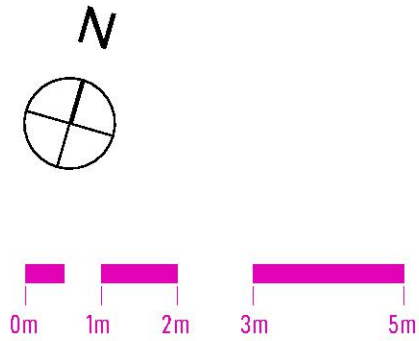

A9 ARCHITECTS
9 Fishers Lane - Chiswick - London W4 1RX
255 London Road - Hadleigh - Essex SS7 2BN
(t) 020 7470 9299 (e) info@a9architects.com
www.a9architects.com

PROJECT ADDRESS
Foundry Business Park, Station Approach, Hockley, SS5 4HS
PROJECT DESCRIPTION
The Foundry Business Park Development

CLIENT
GOVEY HOMES LTD
STATUS
PLANNING STAGE

DRAWING TITLE
Proposed Second Floor Plan

DRAWN	CHECKED	DATE	SCALE
AD, PK	AD, AG	24.07.2024	1:100@A2
JOB No.	DRAWING NUMBER	REVISION	
844	08	Rev1	