

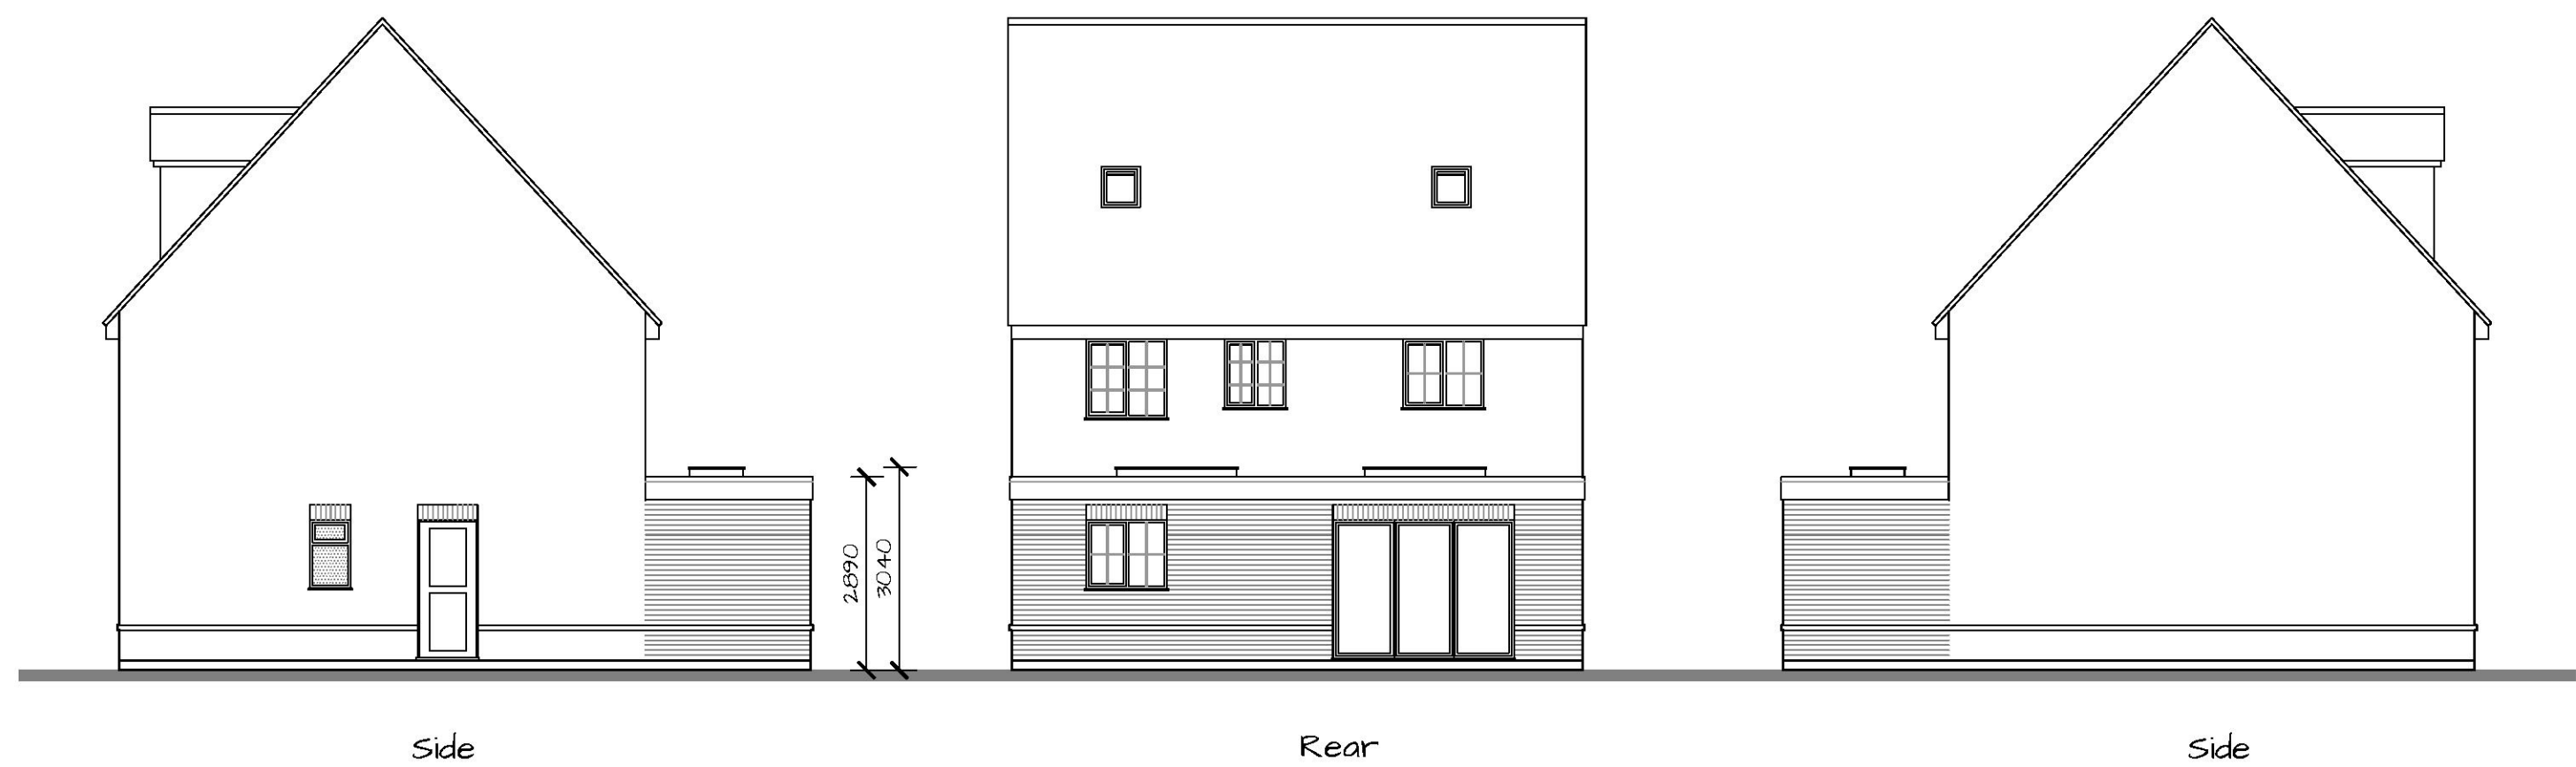
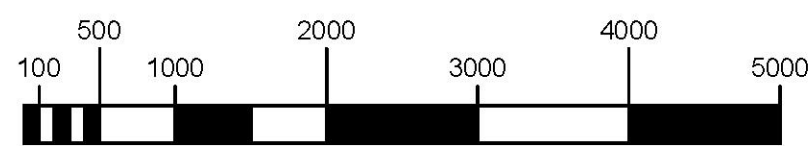
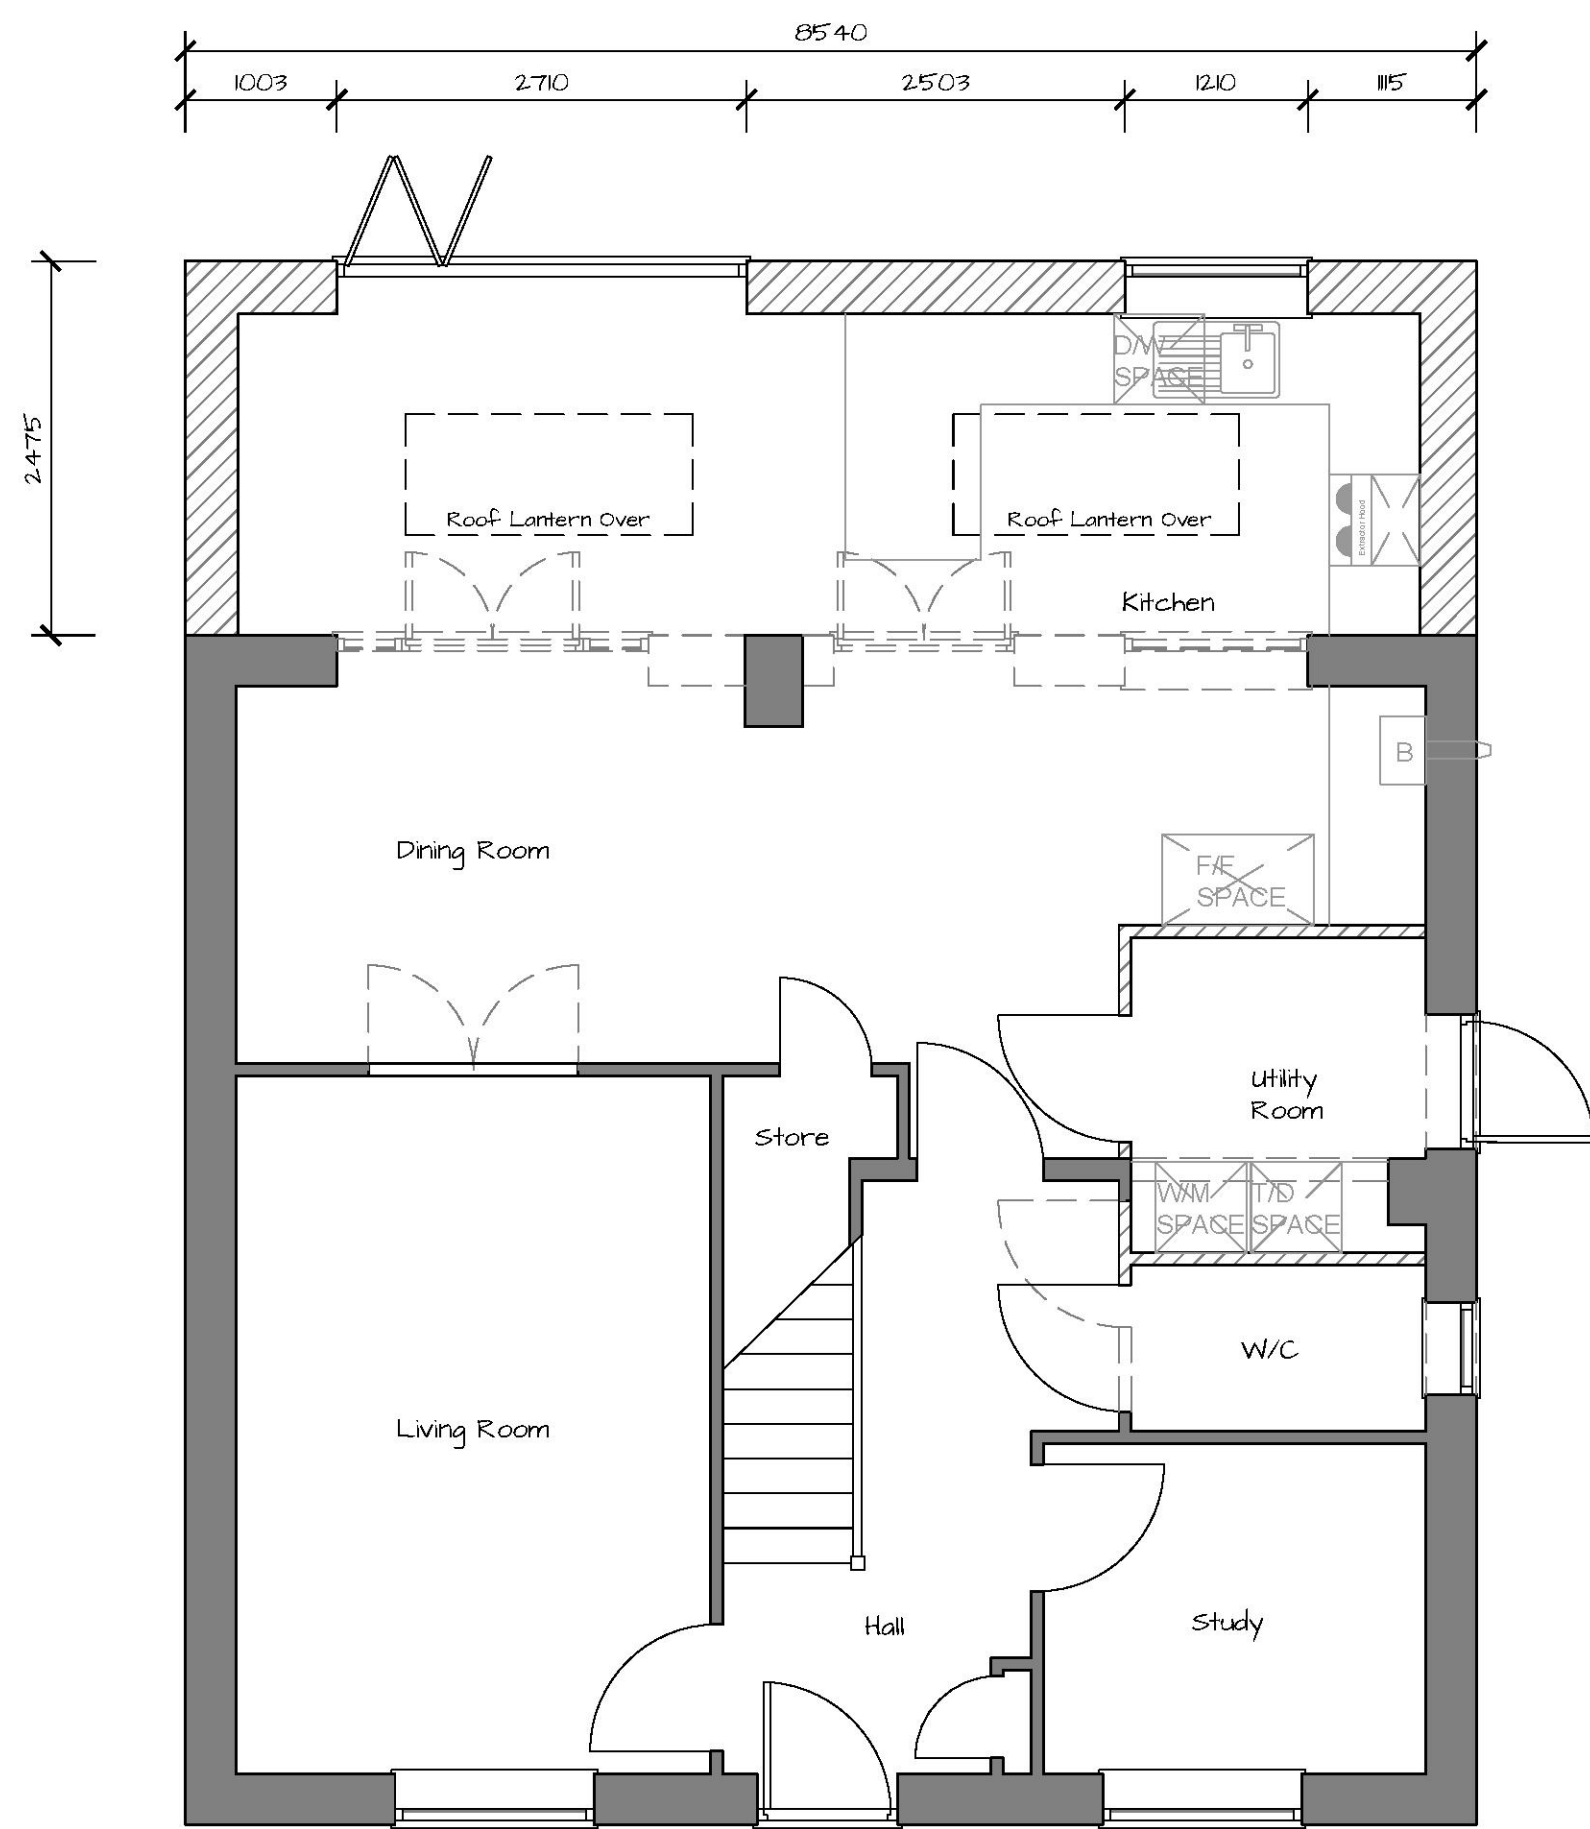


Proposed Elevations - H00

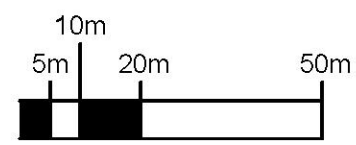

Proposed Ground Floor Plan - I50

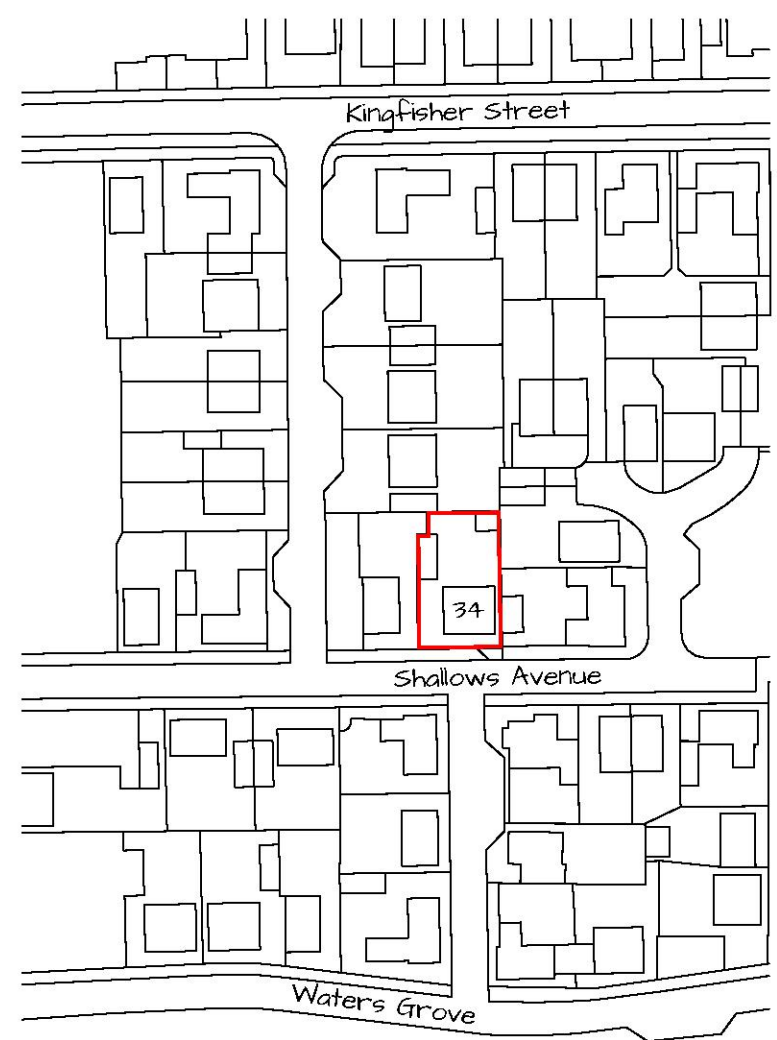

Location Plan - H250
© Crown copyright and database rights 2025
Ordnance Survey 0100031673

Rev	Amendments

Proposed Alterations to
34 Shallows Avenue
Great Waking
Essex
Mr & Mrs Eede

Drg.No.: SA-EE-02 Scale: As Shown

gclarkitecture
architectural design

26 Herbert Road
Shoeburyness
Essex
SS3 9JR
01256 517071 / 07881 943990
guy@gclarkitecture.co.uk