



Ground Floor Plan

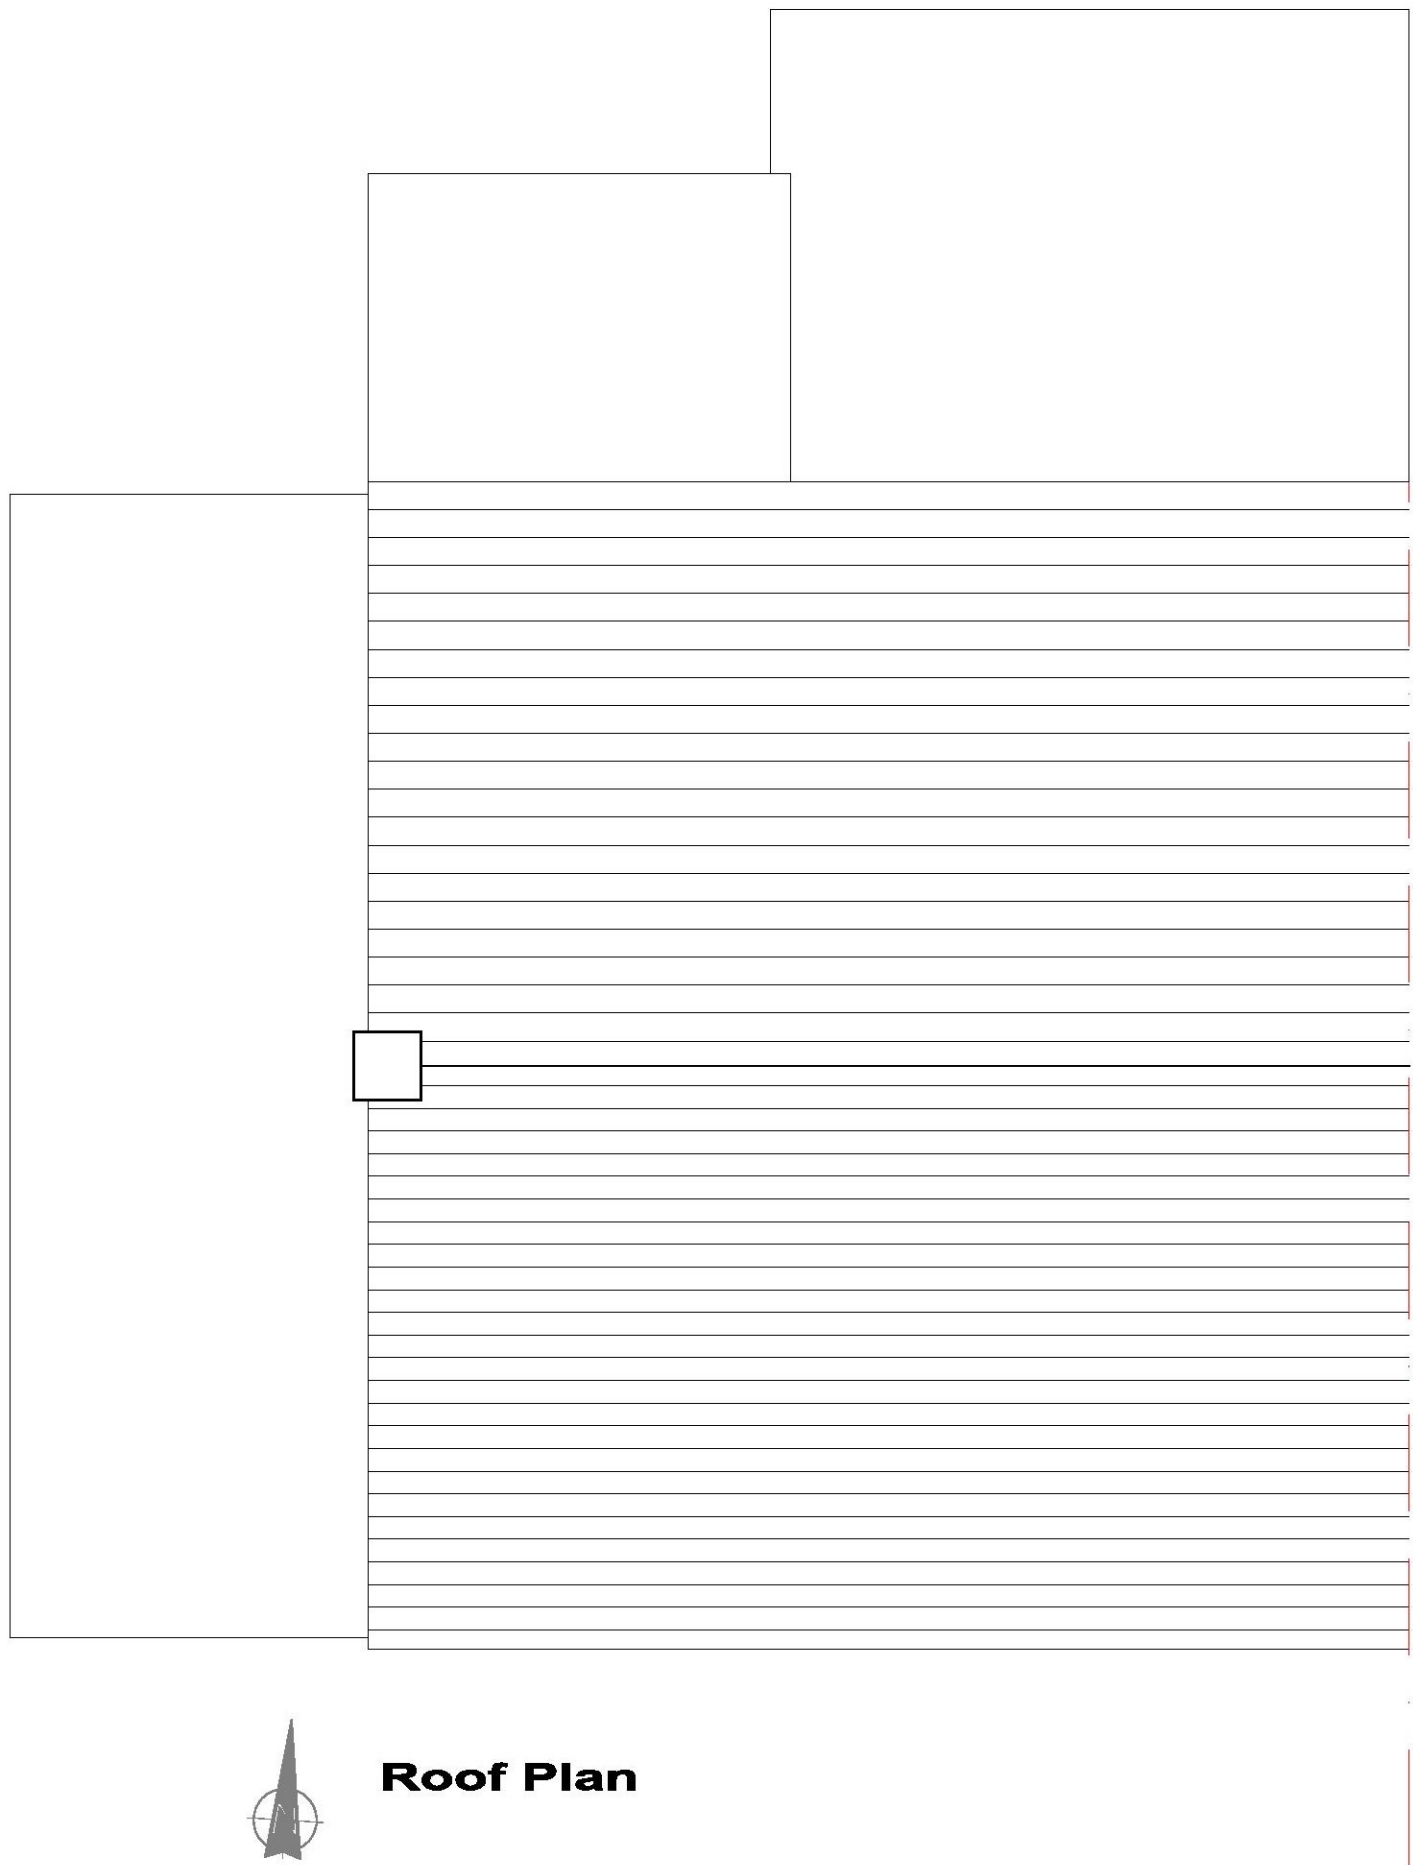


Roof Plan


EXISTING PLANS

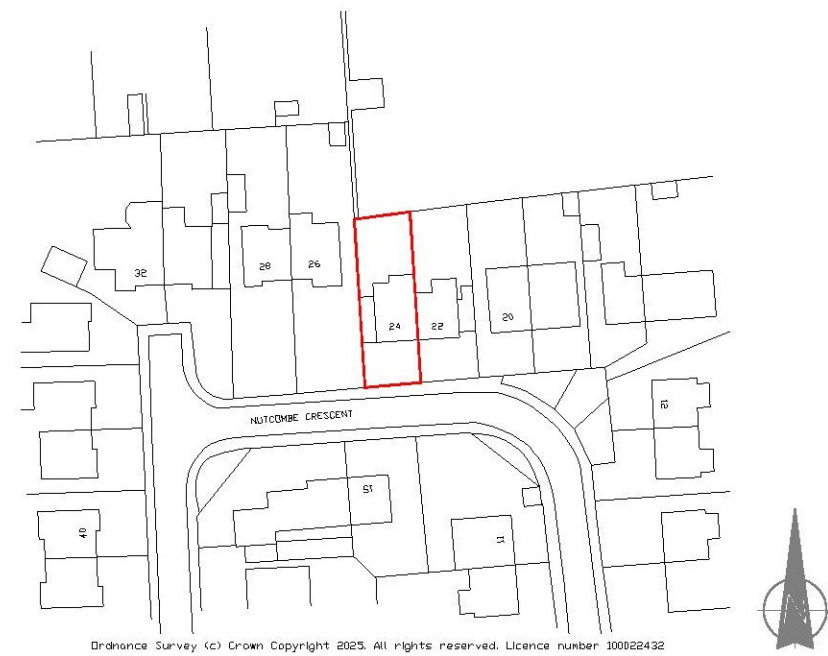

Existing Location Plan 1:1250

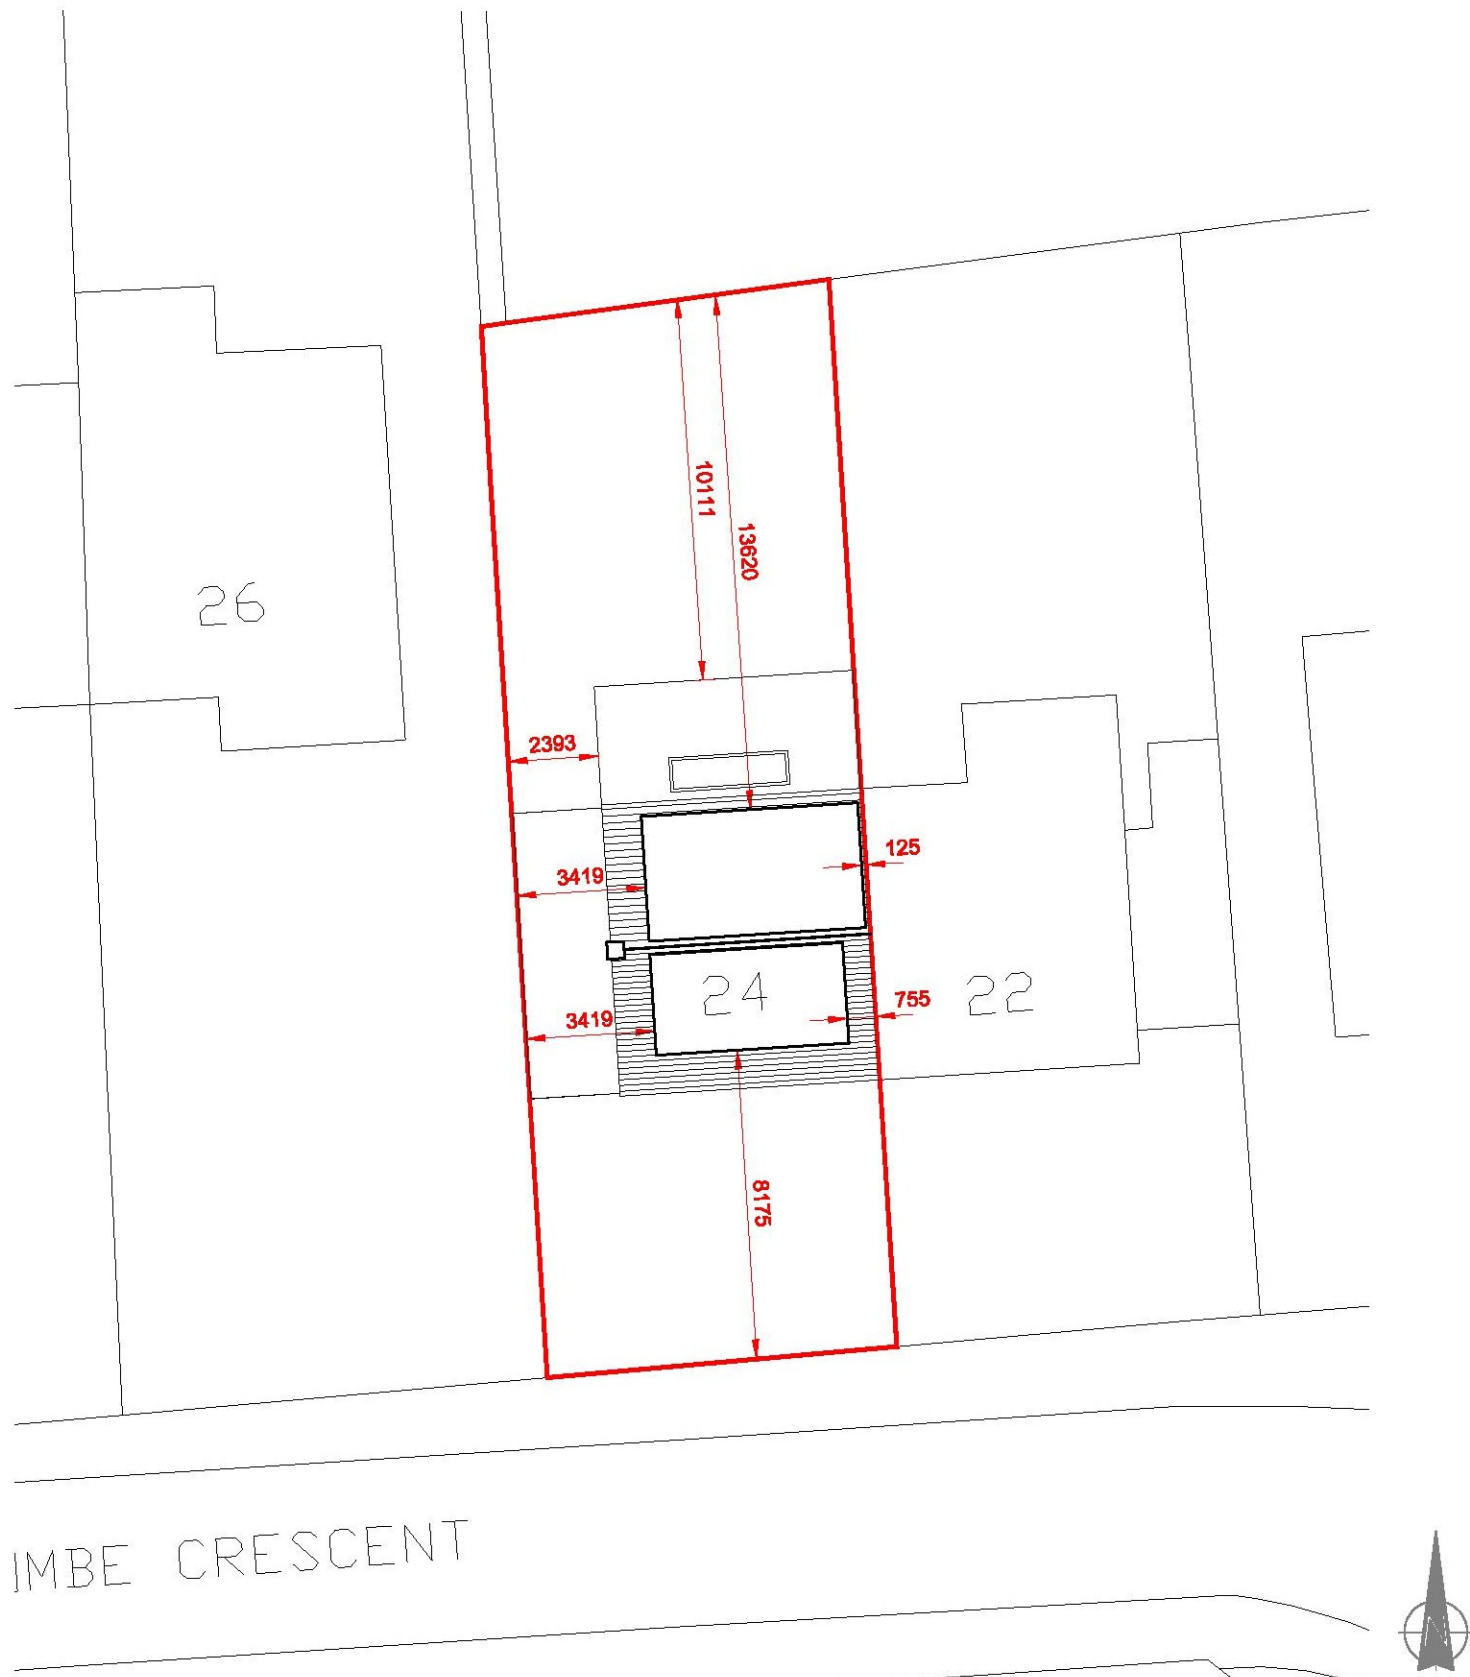


Proposed Block Plan 1:200

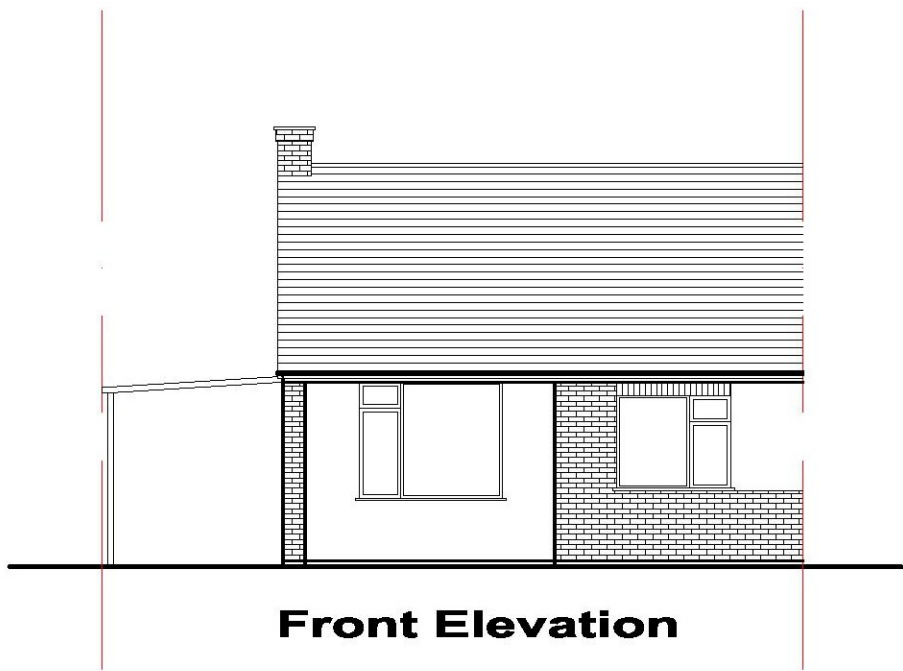


Front Elevation



Side Elevation

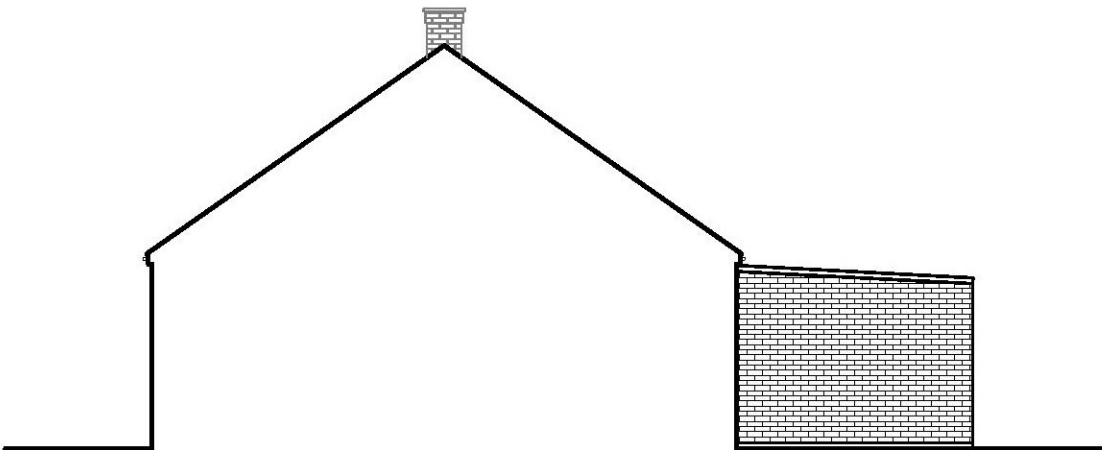

Side Elevation

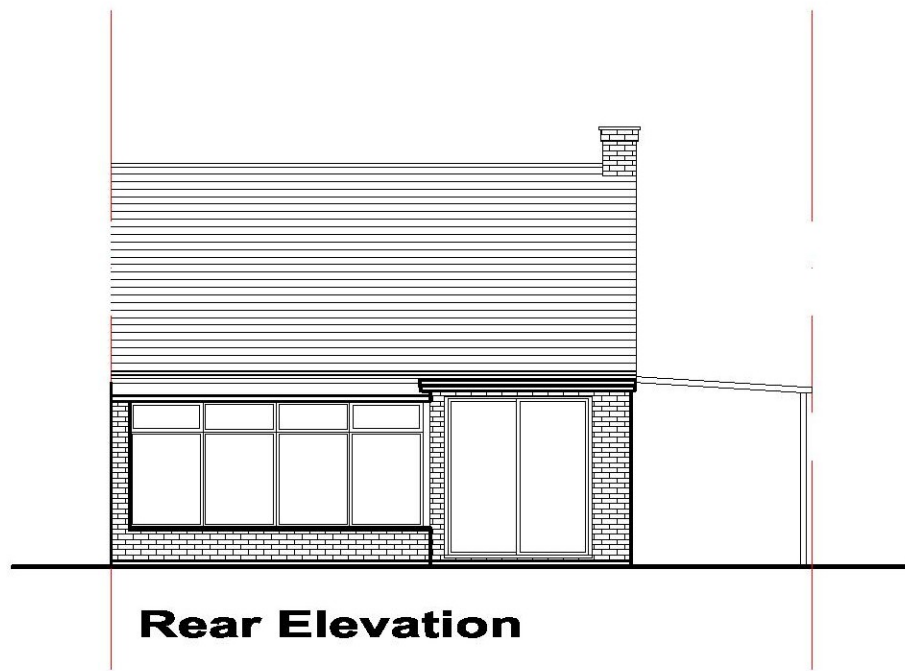

Rear Elevation

This drawing is copyright and shall not be reproduced nor used for any other purpose without written permission of the author.

Do not copy from this drawing, use figured dimensions only.

The drawing must be read in conjunction with all other related drawings and documentation.

It is the contractor's responsibility to ensure compliance with the Building Regulations.

It is the contractor's responsibility to check all dimensions on site, any discrepancy to be reported immediately.

Details and sizes shown are indicative only and are subject to confirmation by the relevant Specialist Sub-contractor.

This drawing is not to be for Land Registry purposes.

Revision
A Planning information added
Date
15.01.25



The Warren
21 Grange Road
Runwell
Wickford
Essex
SS11 7LZ

t 01268 574191

e: mail@architecturaldesignandplan.com
w: www.architecturaldesignandplan.com

Client
MR & MRS HARPER

Project
24 NUTCOMBE CRESCENT
ROCHFORD
ESSEX
SS4 1H

Description
PROPOSED ALTERATIONS & EXTENSION

EXISTING PLANS

Status
PLANNING
Scale
A1@1:100/50
Drawn
PDE/NR
Date
NOV 24
Job number
ADP0497EP
Drawing no.
01
Revision
A