


**SITE PLAN, ISSUE 1.3**  
**BROOKFIELD FARM, CHURCH ROAD, RAWRETH, WICKFORD,**  
**SS11 8SG, AREA 400X150m, SCALE 1:1250 @A3**  
**(DRAWING NUMBER: BRSS118SG\_SP1.3)**

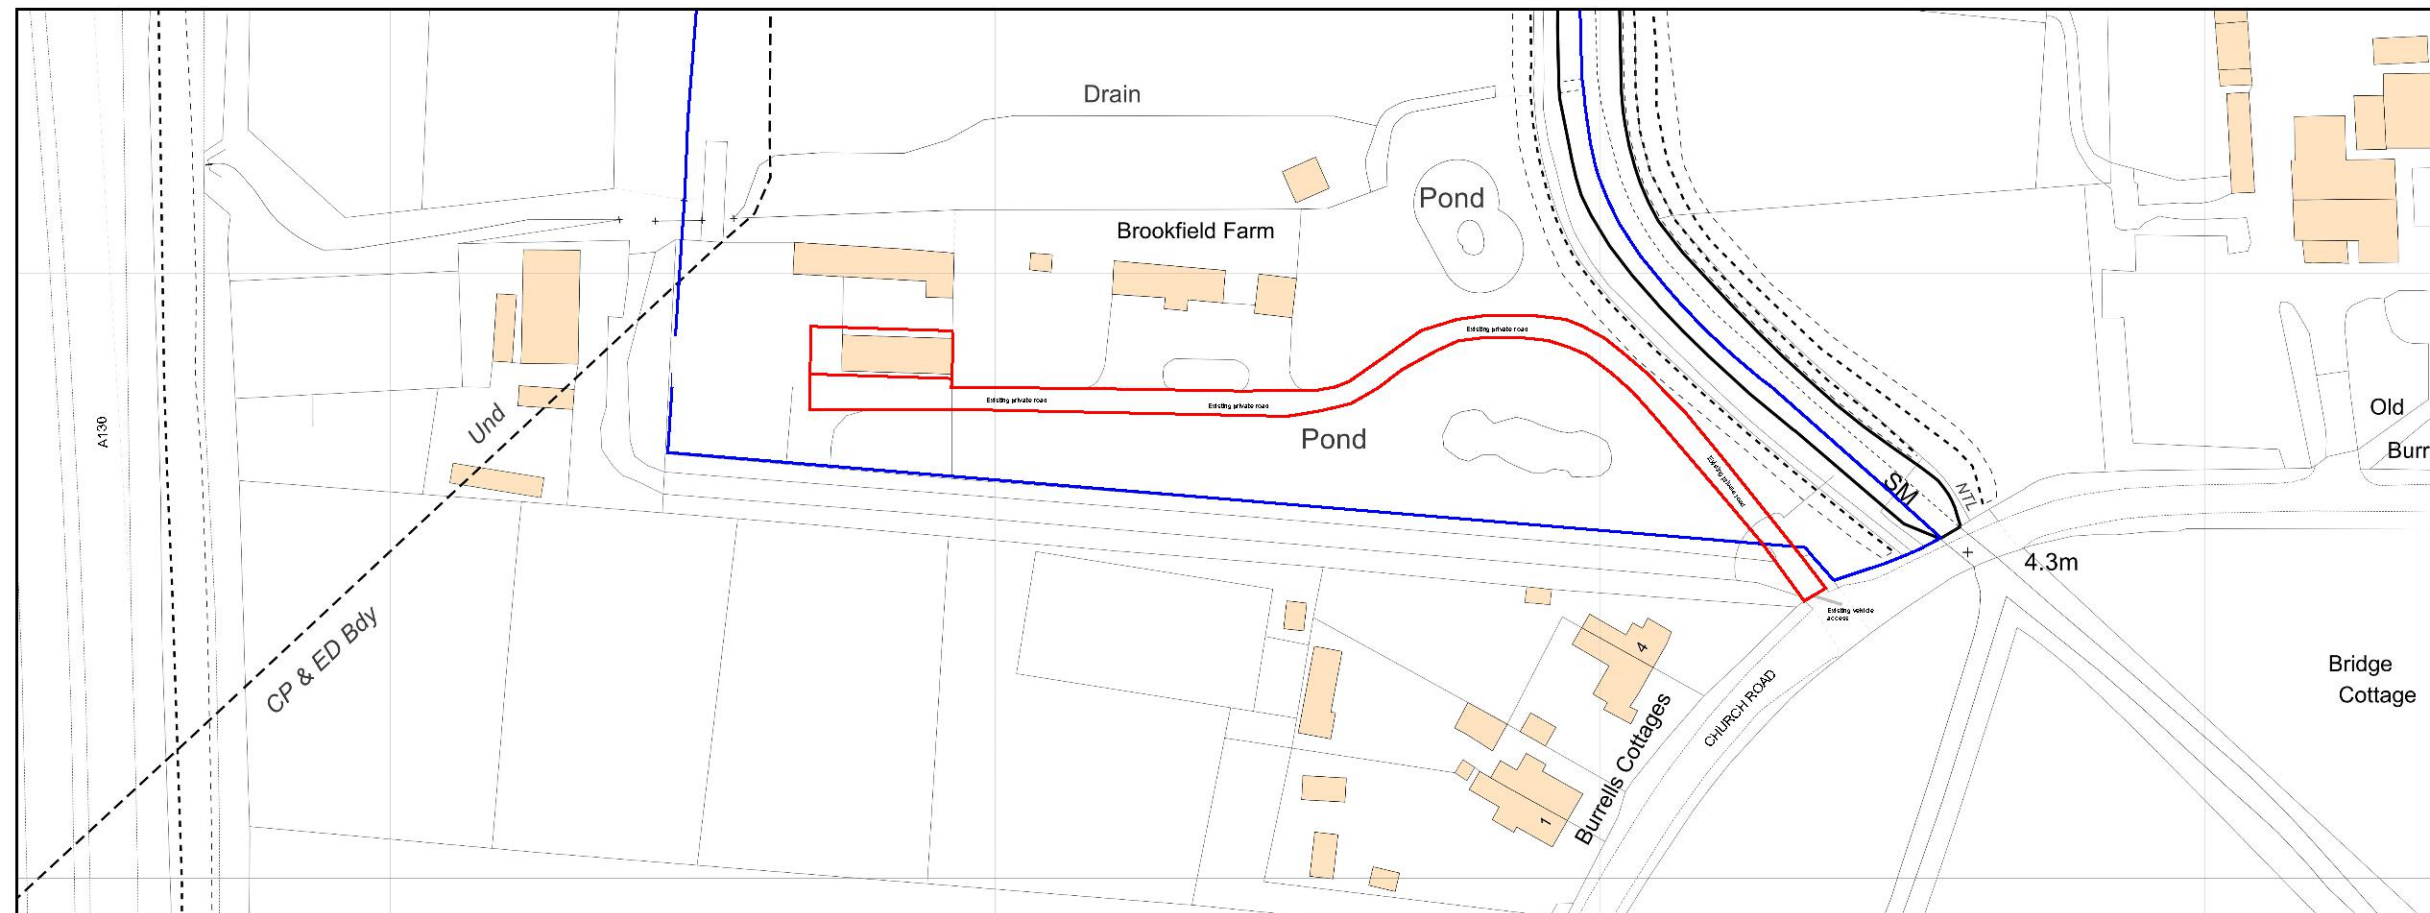

Copyright 2022 GPO Designs Limited.  
Telephone: 01245 835855

Ordnance Survey Map supplied by Centre Maps  
under licence number 10001998.  
This map is only to be used in accordance with the  
terms and conditions given at:  
<http://www.centremapslive.co.uk>.  
Do not copy or print without permission.



Scale:

