





Rear Elevation

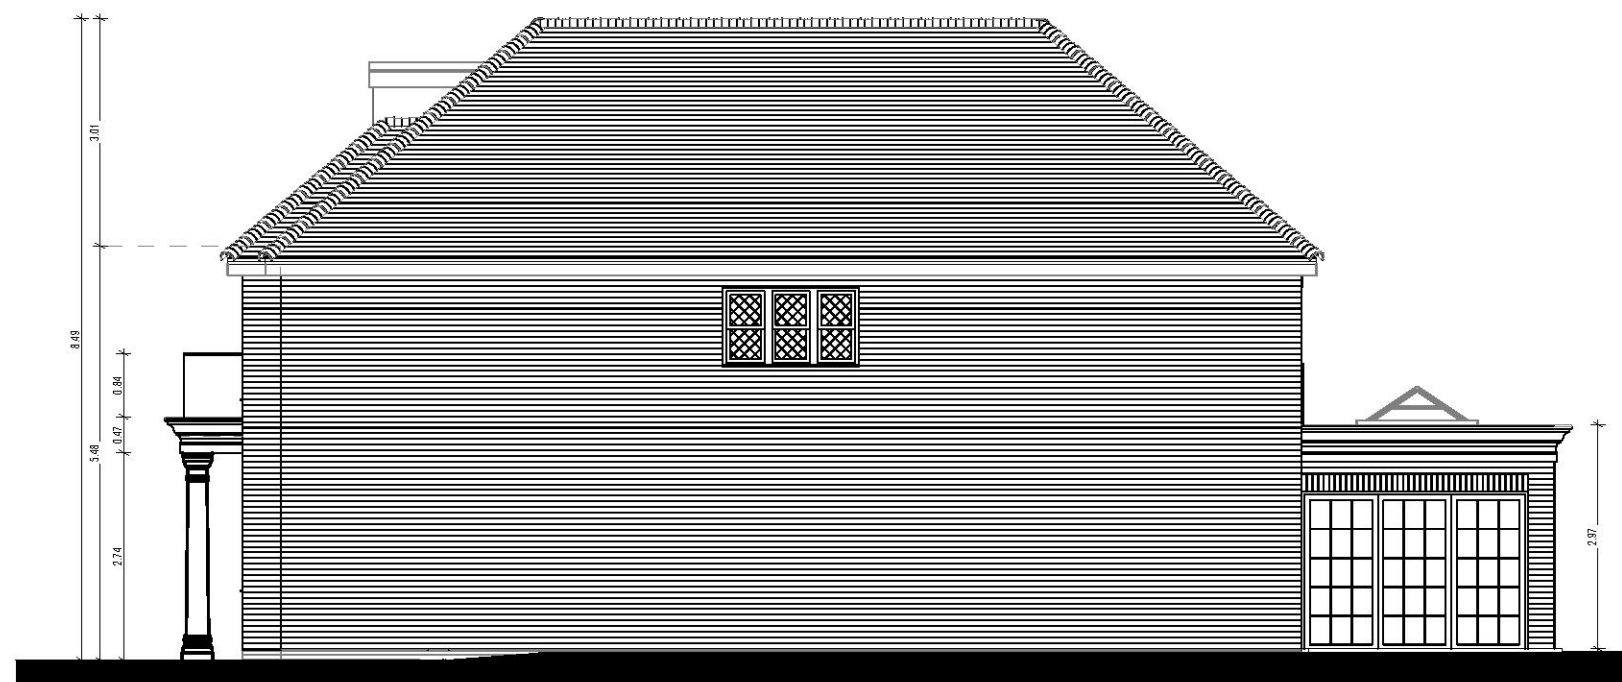


Flank Elevation

 

OBSUCRE GLAZING,
PILKINGTON LEVEL 3
NON - OPENABLE UNDER 1.7M
FROM FLOOR LEVEL

Proposed Elevations

M 1:100

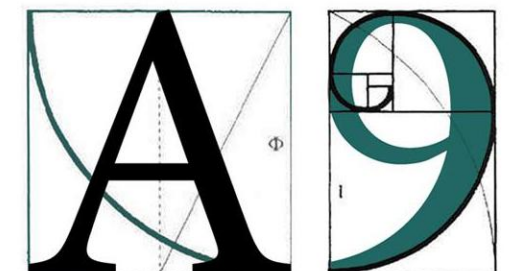

ARCHITECTURE

255 London Road, Hadleigh, Essex, SS7 2BN

Info@A9Architecture.co.uk

Tel: 01702558888

Project:

**2 Wood Avenue
Hockley
SS5 5NU**

Drawing Title:

Proposed Elevations

Client:

Marc Bonham

Drawn:	Checked:	Date:	Scale:	Paper Size
LD	DP	18/03/2025	1:100	A3
Job no.	Dwg. no.	Revision:		
1979	013	A	☒ Preliminary ☐ Design ☐ Tender ☐ Contract ☐ Working	