





1 Existing West Elevation  
Scale: 1:100

Proposed replacement of existing single-glazed timber windows with double-glazed units to match original design, materials, dimensions, and profiles. No change to external appearance.

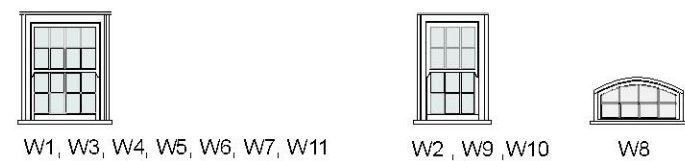

4 Existing window elevations  
Scale: 1:100

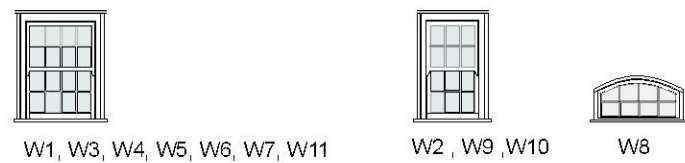


5 Proposed window elevations  
Scale: 1:100



3 Existing East Elevation  
Scale: 1:100



2 Existing West Elevation  
Scale: 1:100

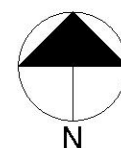

<b>CHP Architecture Ltd</b>  Colin Harper-Penman  Claydons Ln, Rayleigh SS6 7UP  <small>All dimensions should be checked onsite All drawings and associated designs are solely owned by CHP Consultants Ltd and are not to be issued, printed or distributed without the prior consent of CHP Consultants Ltd.</small>	Client: Mr.Brook		
	Site Add: Beke Hall Chase S, Rayleigh SS6 9EX		
	TITLE Existing & Proposed window details		
	DRAWING NO. 25-017-030	DRAWN BY CHP	DATE
SCALE		STAGE	