



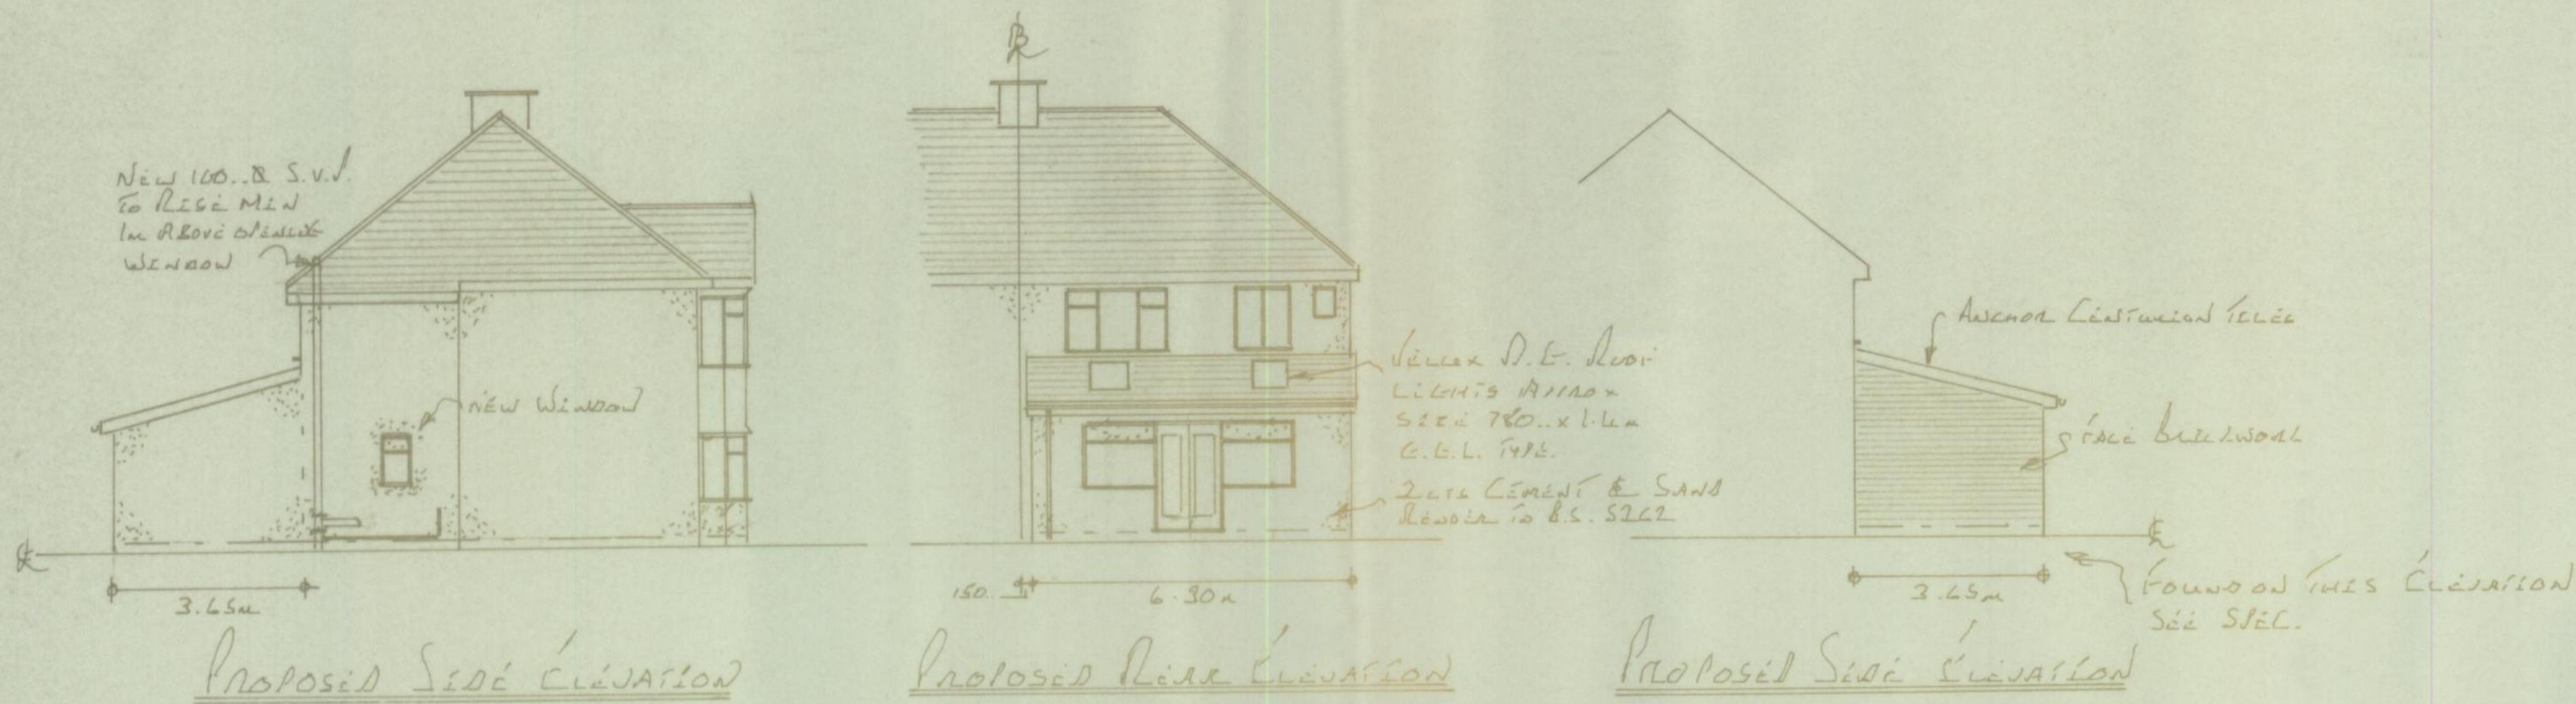

DRAWING TO BE READ
IN CONJUNCTION WITH
SPEC SHEETS & DETAILS

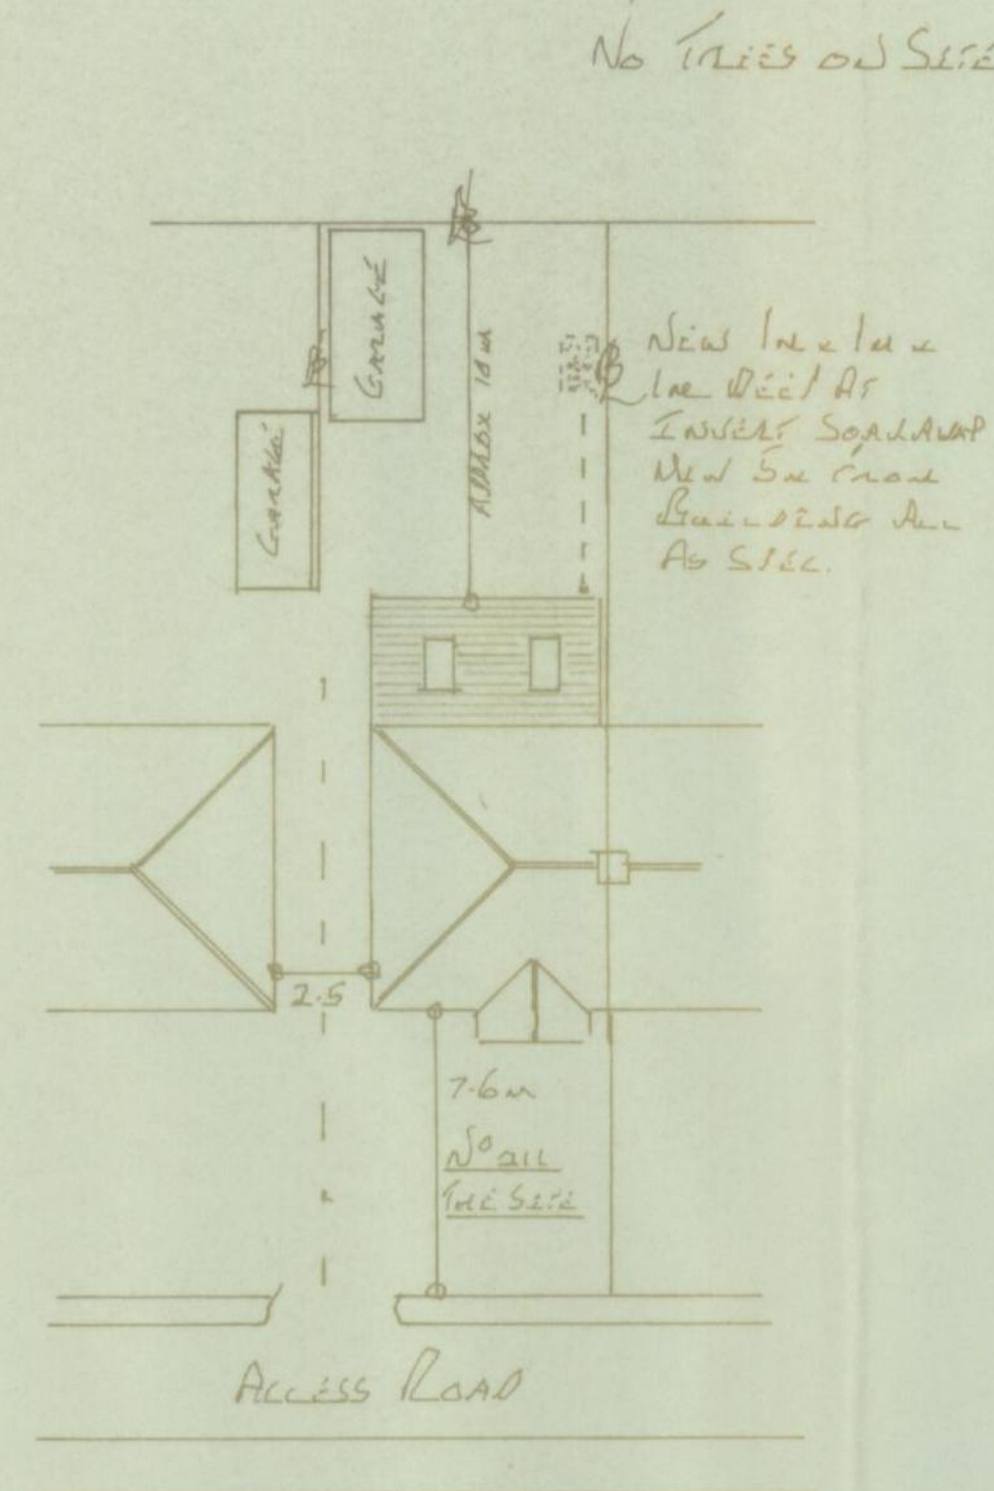

WINDOW CALLS

EXT AREA 5.7 x 3.6 = 19.38 x 288	4.84
PLUS EX DEEP WINDOWS	
1.90 x 1.0	.900
1.98 x .85	1.680
2.10 x 2.10	4.200
	11.62 m ²


NEW DOORS & ROOF WINDOWS

1.35 x 1.98	2.67
2 - 900 x 1.00	1.80
2 - 870 x 1.60	2.73
	6.90 m ²



O.V.

CAVITY CONSTRUCTION

100... DUNLOP SUSA BLOCK INNER SKIN
 75... CAVITY FILLED WITH 50... CELOTEX
 100... DUNLOP STANDARD BLOCK OUTER SKIN
 2 LBS CEMENT, SAND & DASH TO MATCH EXISTING.
 2 LBS CARPETE RASPED TO ALL EXT WALLS.

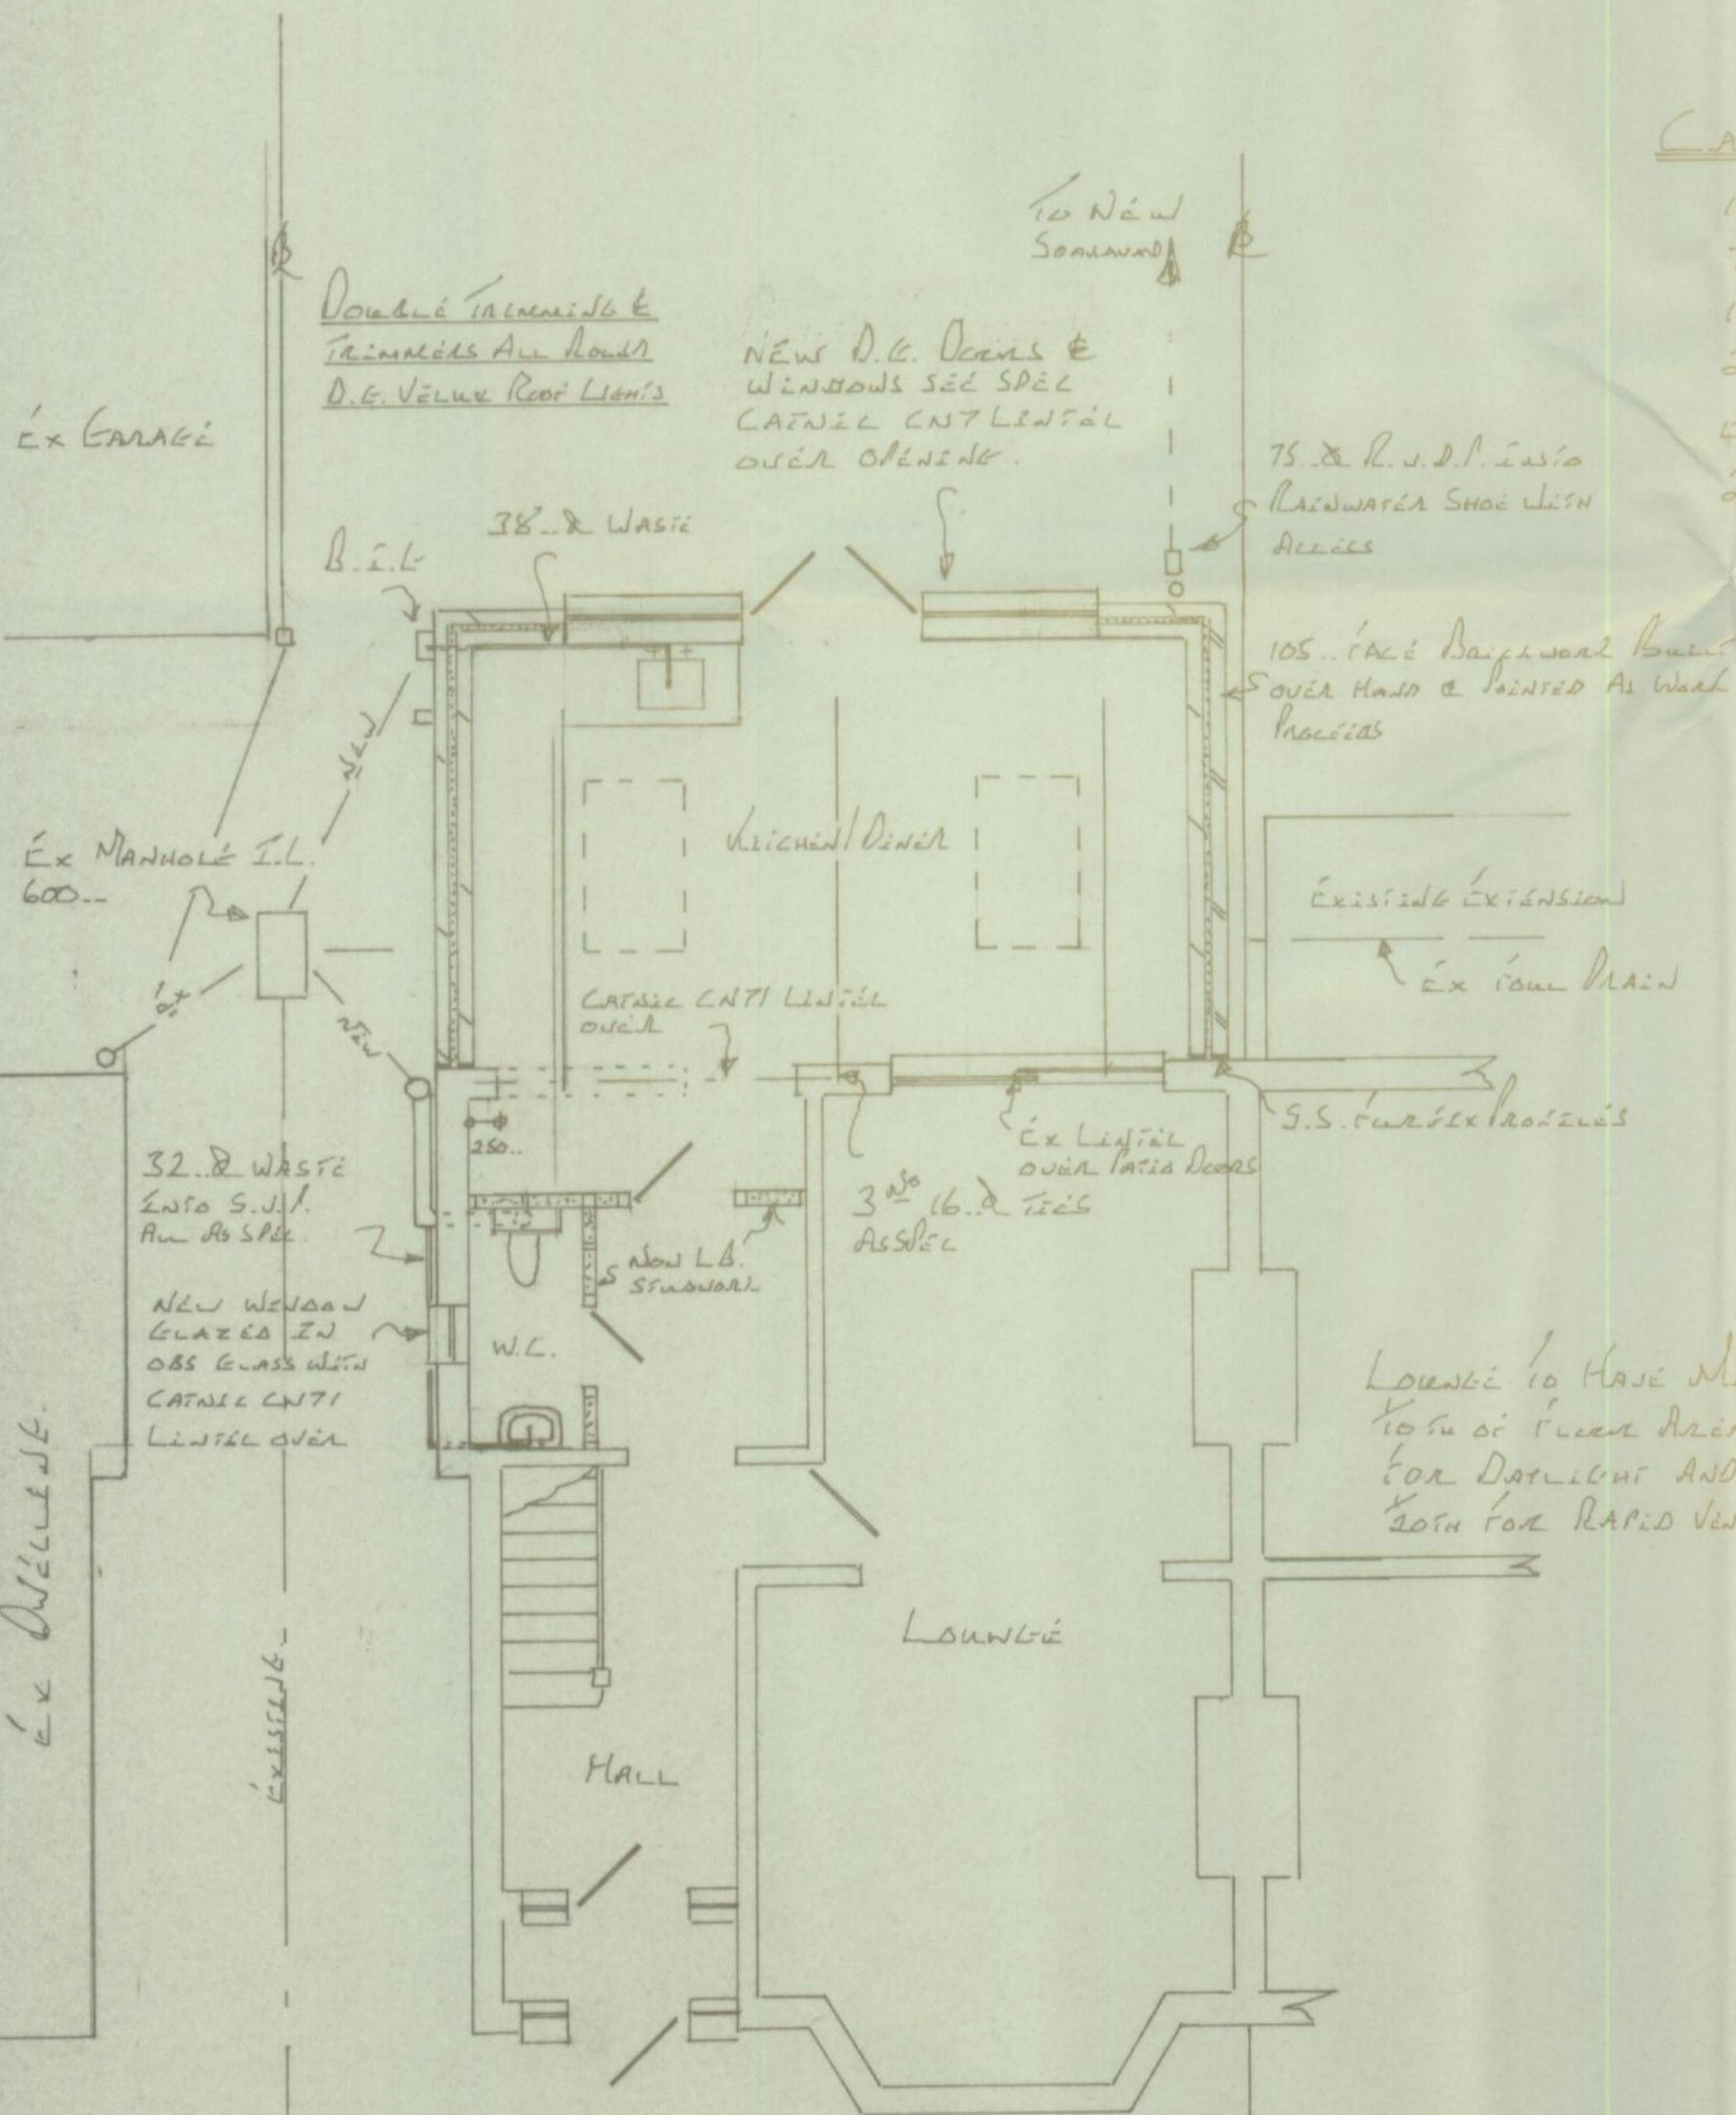

LOUNGE TO HAVE NEW TOP OF FLOOR AREA FOR DAYLIGHT AND SOFT FOR RAPID VENTILATION.

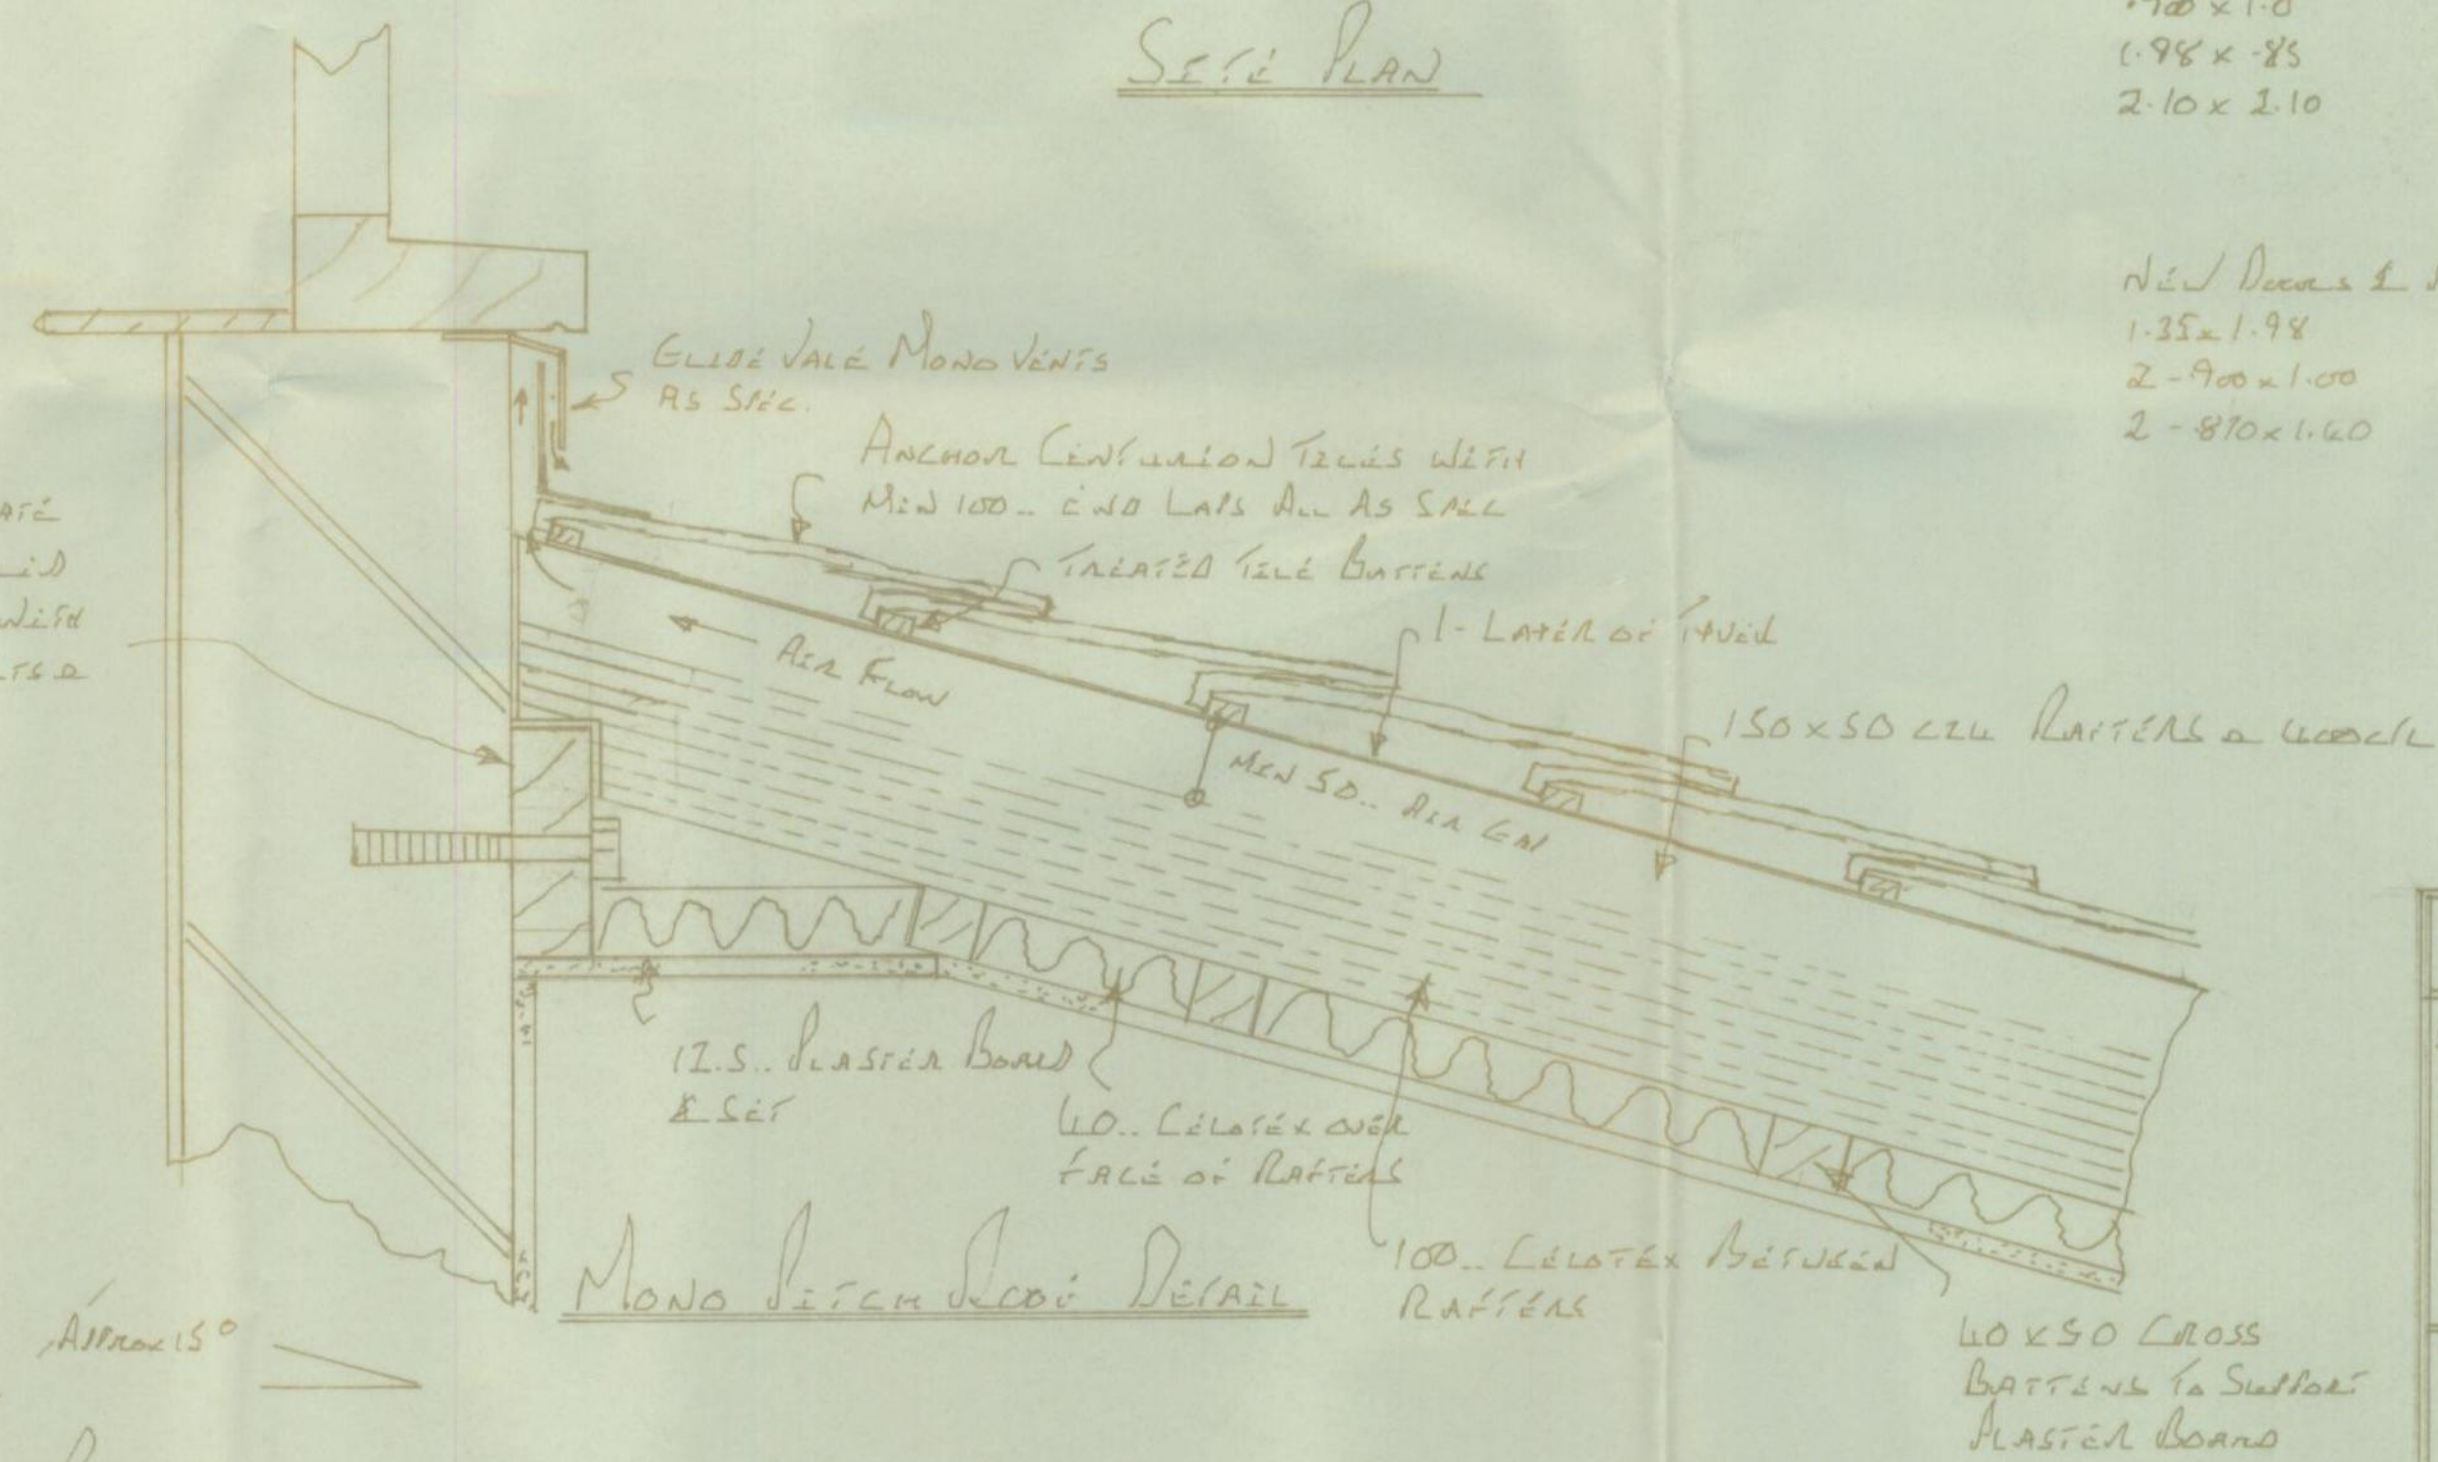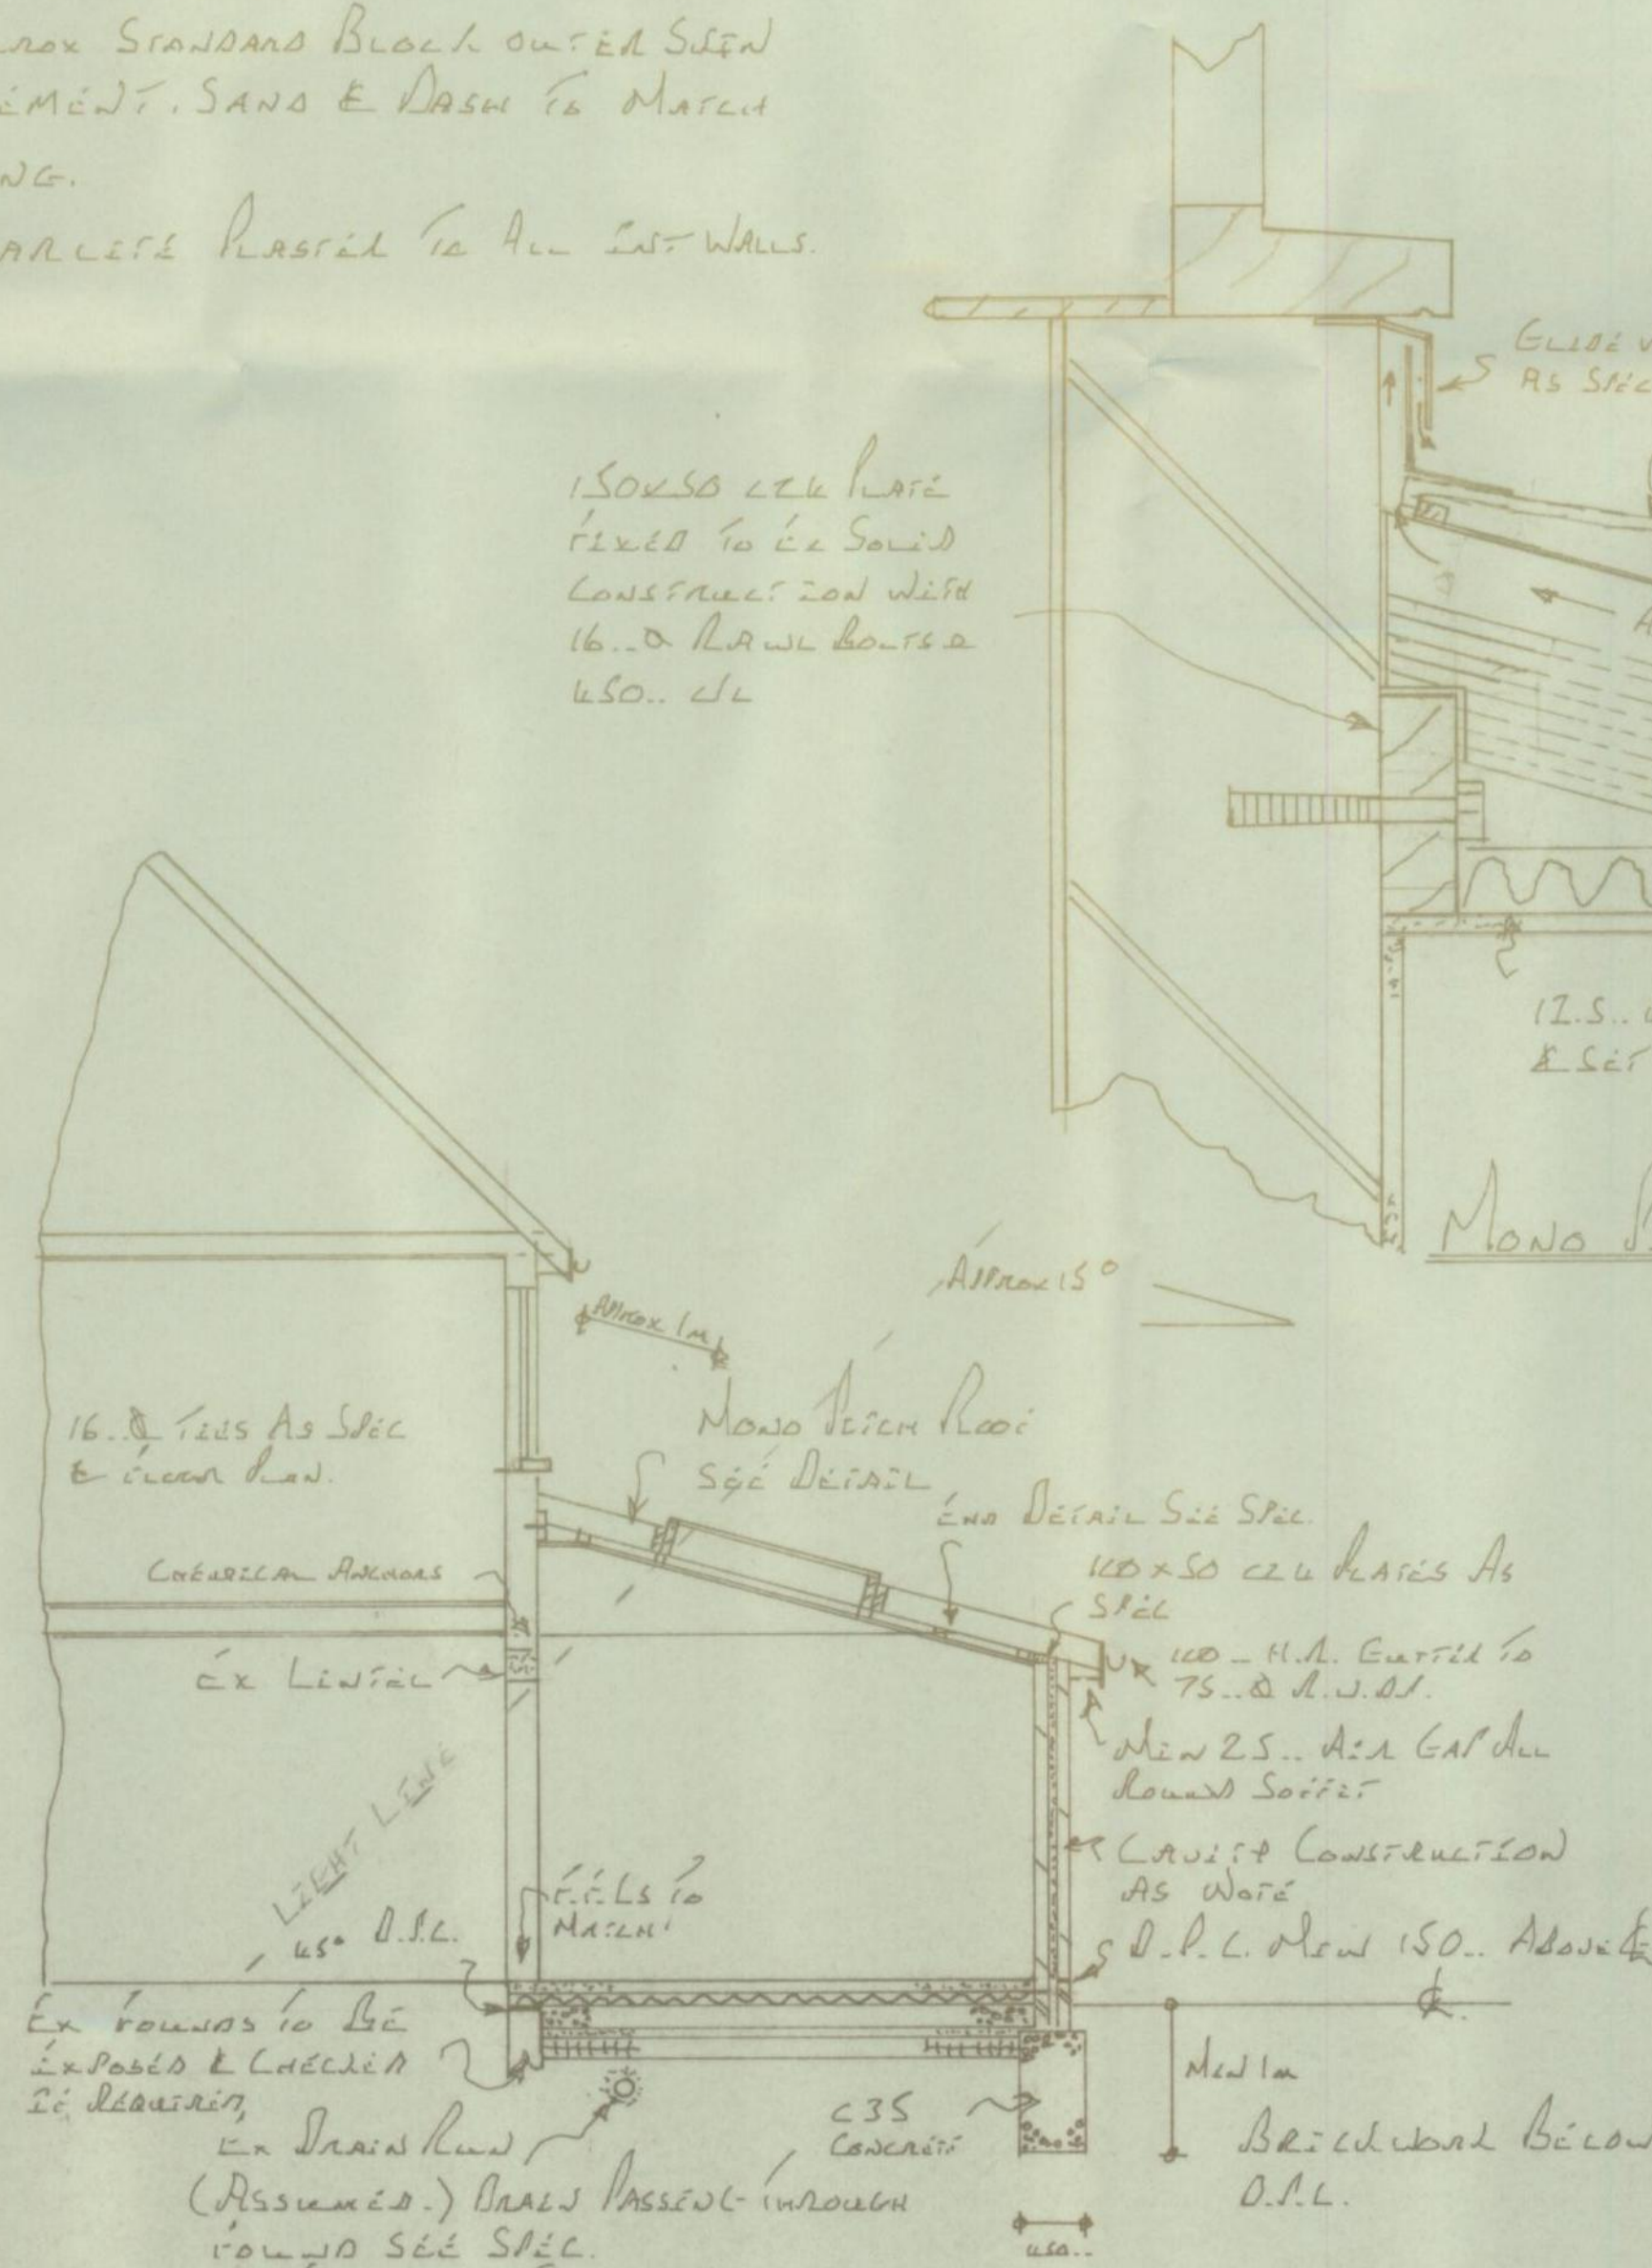

OVERSIC

ARE 100... BROWN BRICK HANDLORÉ
 50... SAND BLENDED
 1500 G D.P.L.
 CONC OVERSIC REINFORCED WITH 1-LAYER OF AIR GAP MESH
 75... CELOTEX UNDER RARE INSULATION
 1-LAYER BUILDING PAPER (ENDS STOP)
 75... CEMENT & SAND SCREED.

SCALES	1:5 1:50 1:100 1:200
CUSUM	Mr & Mrs WAGGON 211 LONDON ROAD RATLEIGH
TITLE	PITCH ROOF EXTENSION ON THE REAR ELEVATION
AGENT	P. S. BOWERS 451 LONDON ROAD WESTLEIGH SS0 9LG
DRAWING NO	101
PHONE	01702-367367
(A) REVISED LAYOUT	11/2/04

PROPOSED GROUND FLOOR PLAN

TYPICAL SECTION