


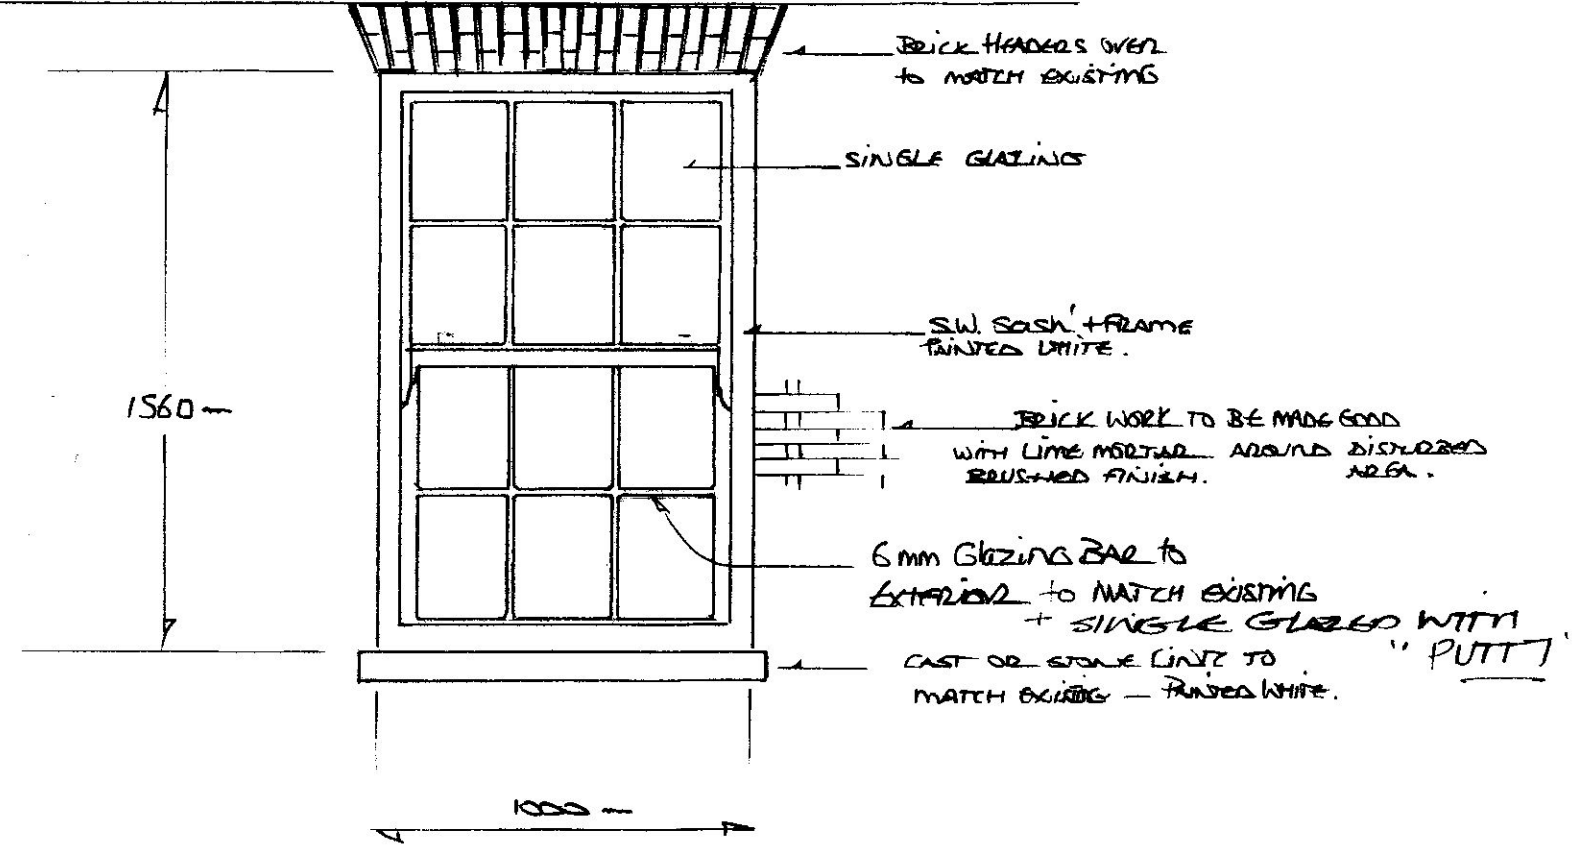


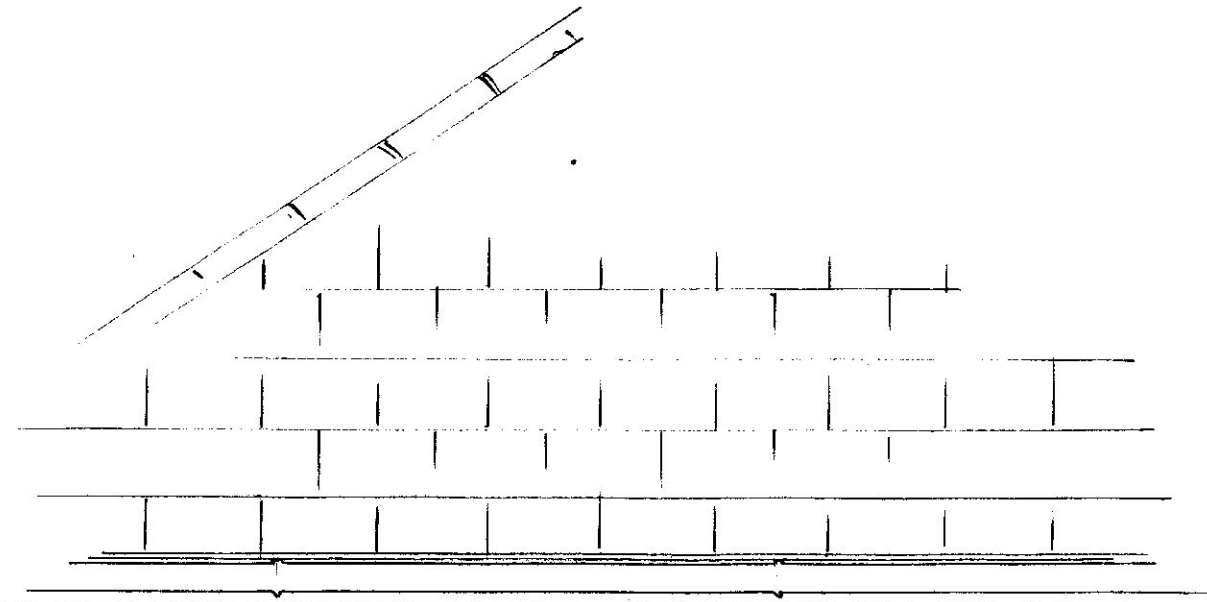

REAR ELEVATION OF PROPOSED NEW WINDOW.
TO MATCH EXISTING ADJACENT WINDOW.
SCALE 1:20

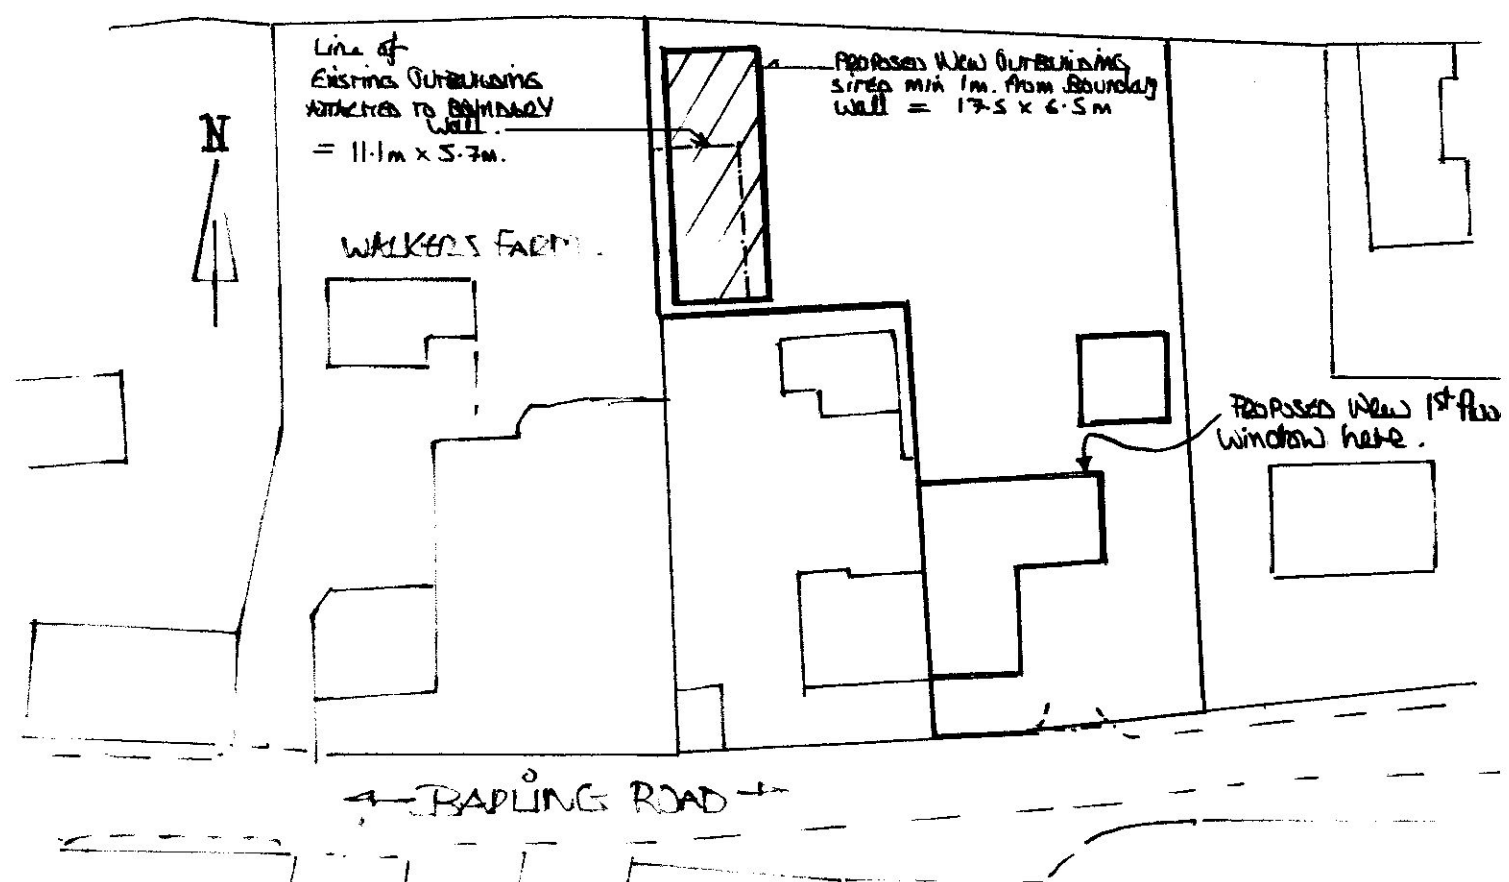


SITE LAYOUT - 1:500 SCALE

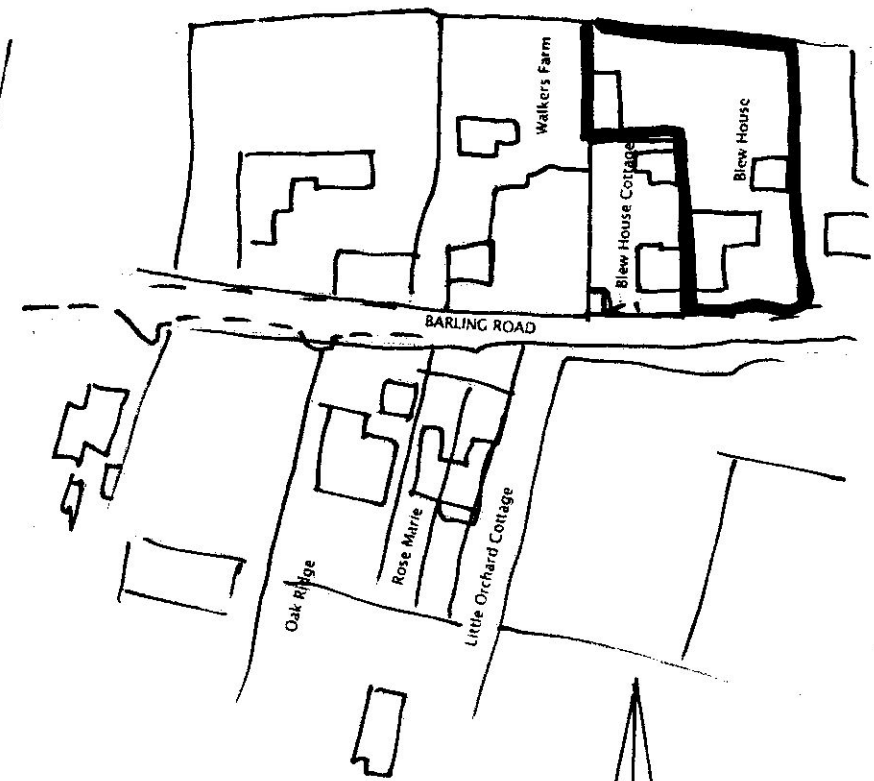


SITE LOCATION - 1:1250 SCALE

Planman Design 01621 843103 or 07768 632950 86 Spital Rd., Maldon, Essex CM9 6ED	Blue House Farm Barling Rd., Barling, Gt Wakering, Essex. SS3 0NB	Proposed Replacement Outbuilding and sash window Drawing no. 1178 c 1 of 3
---	---	--

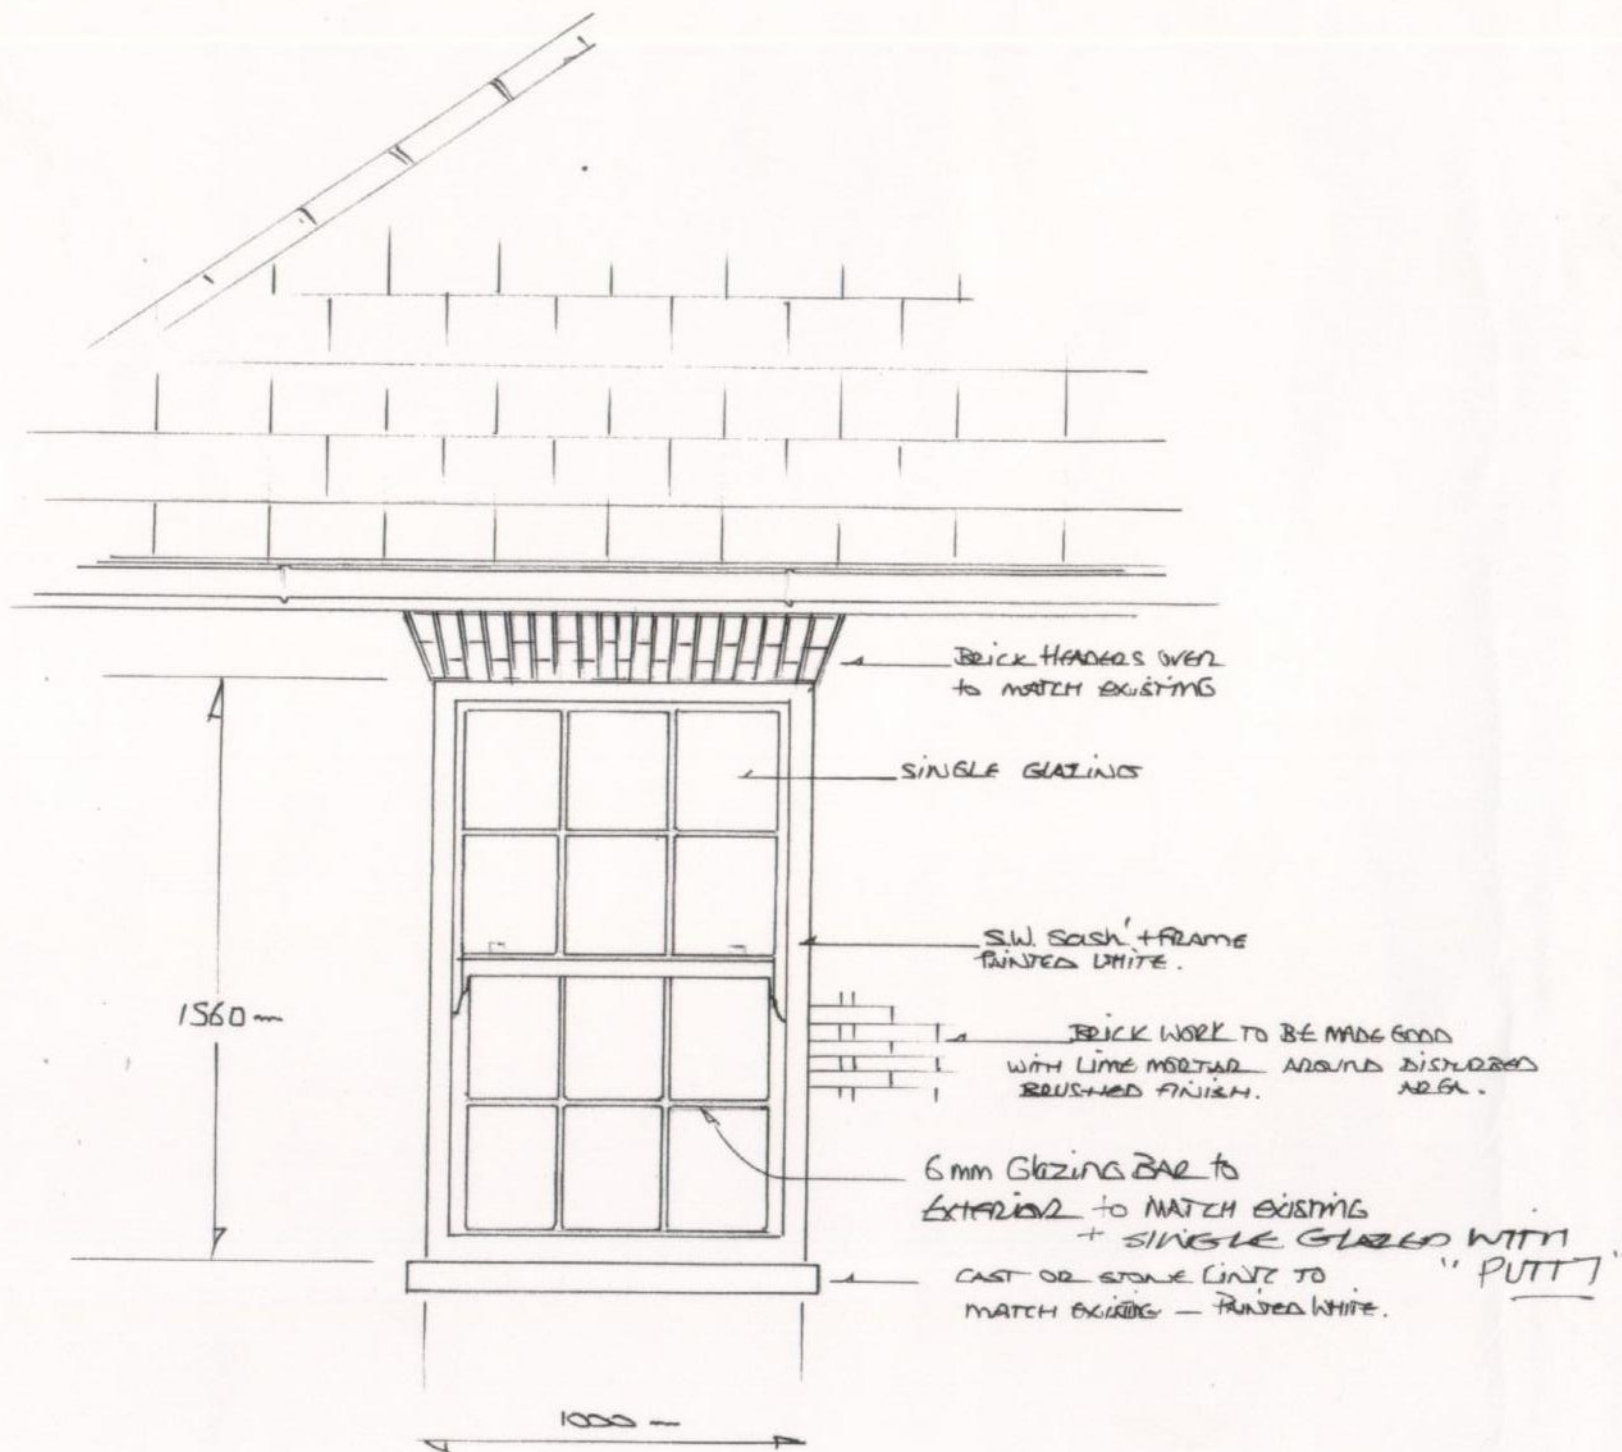

REAR ELEVATION OF PROPOSED NEW WINDOW.
TO MATCH EXISTING ADJACENT WINDOW

SCALE 1:20

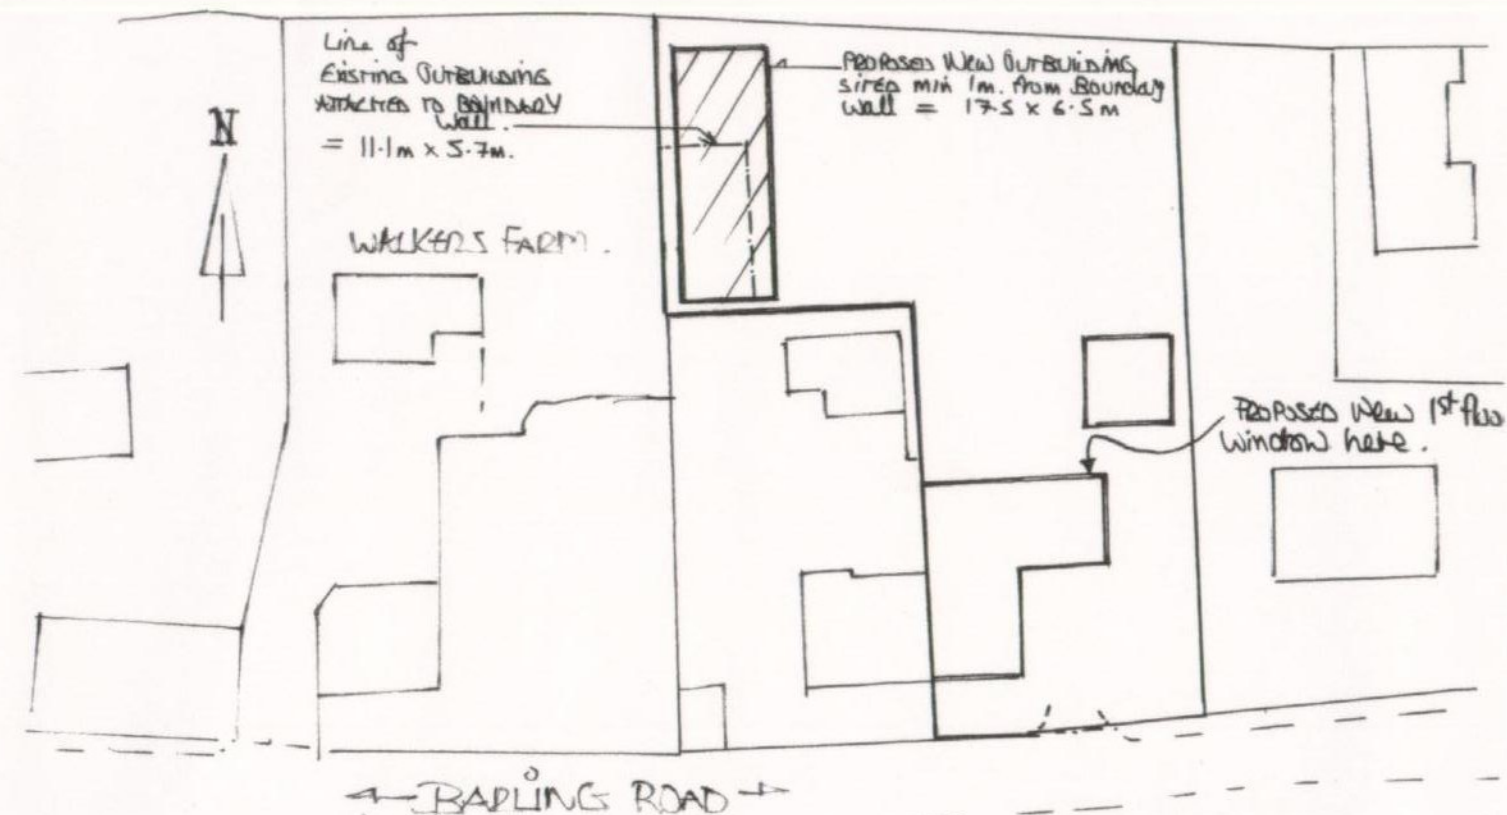

SITE LAYOUT - 1:500 SCALE



SITE LOCATION - 1:1250 SCALE

Planman Design

01621 843103 or 07768 632950
86 Spital Rd., Maldon, Essex CM9 6ED

Blue House Farm
Barling Rd.,
Barling,
Gt Wakering, Essex.
SS3 0ND

Proposed Replacement
Outbuilding and sash
window
Drawing no. 1178 c
1 of 3