



ELEVATIONS & FLOOR PLAN

08/266/FUL


030408

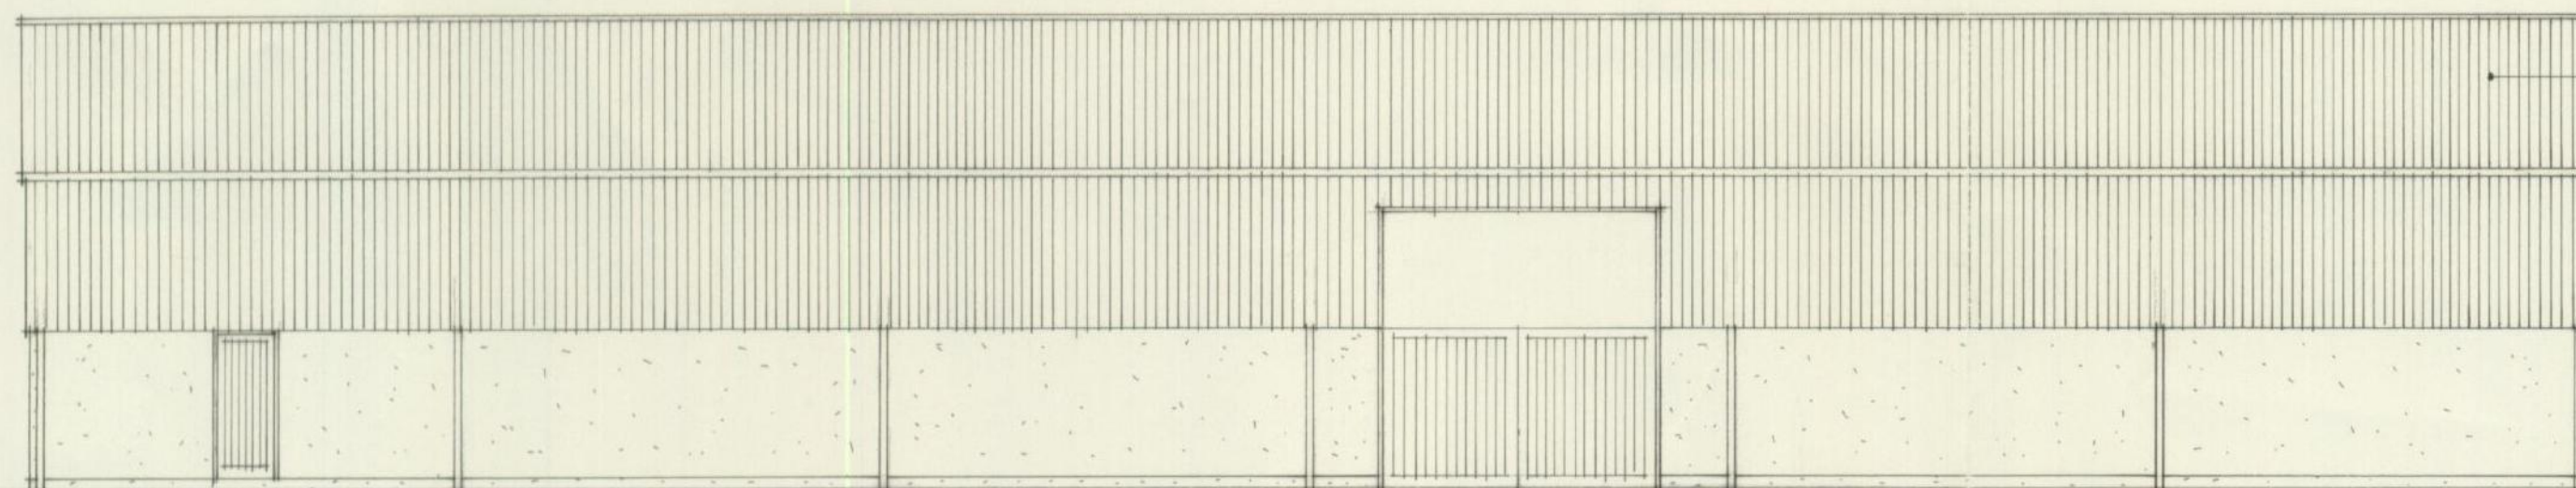


FRONT ELEVATION

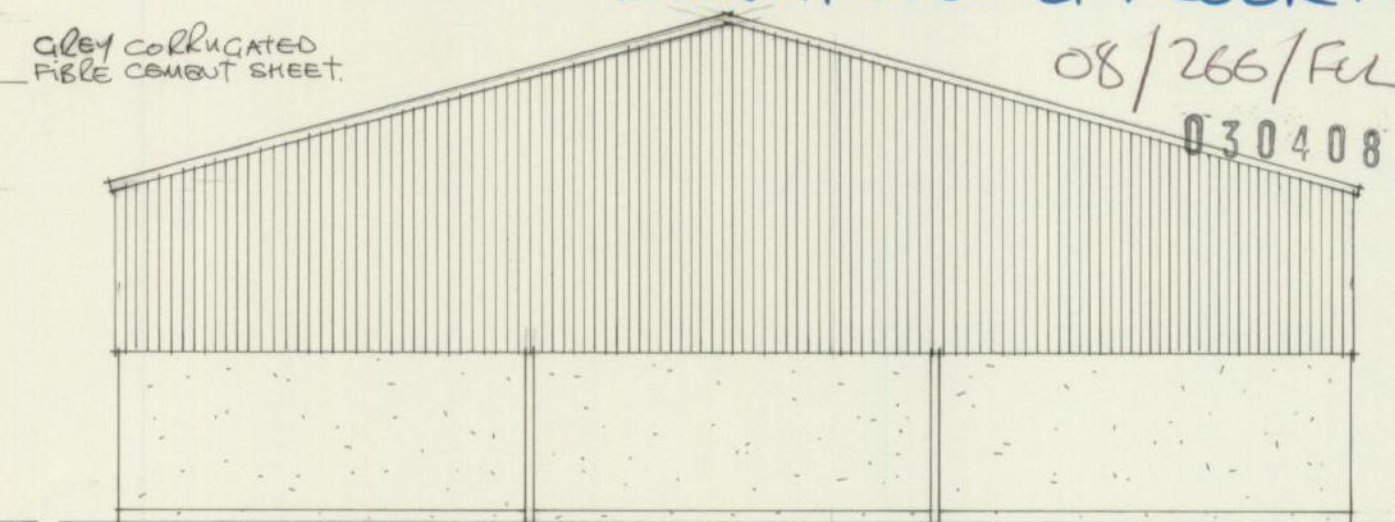

SIDE ELEVATION

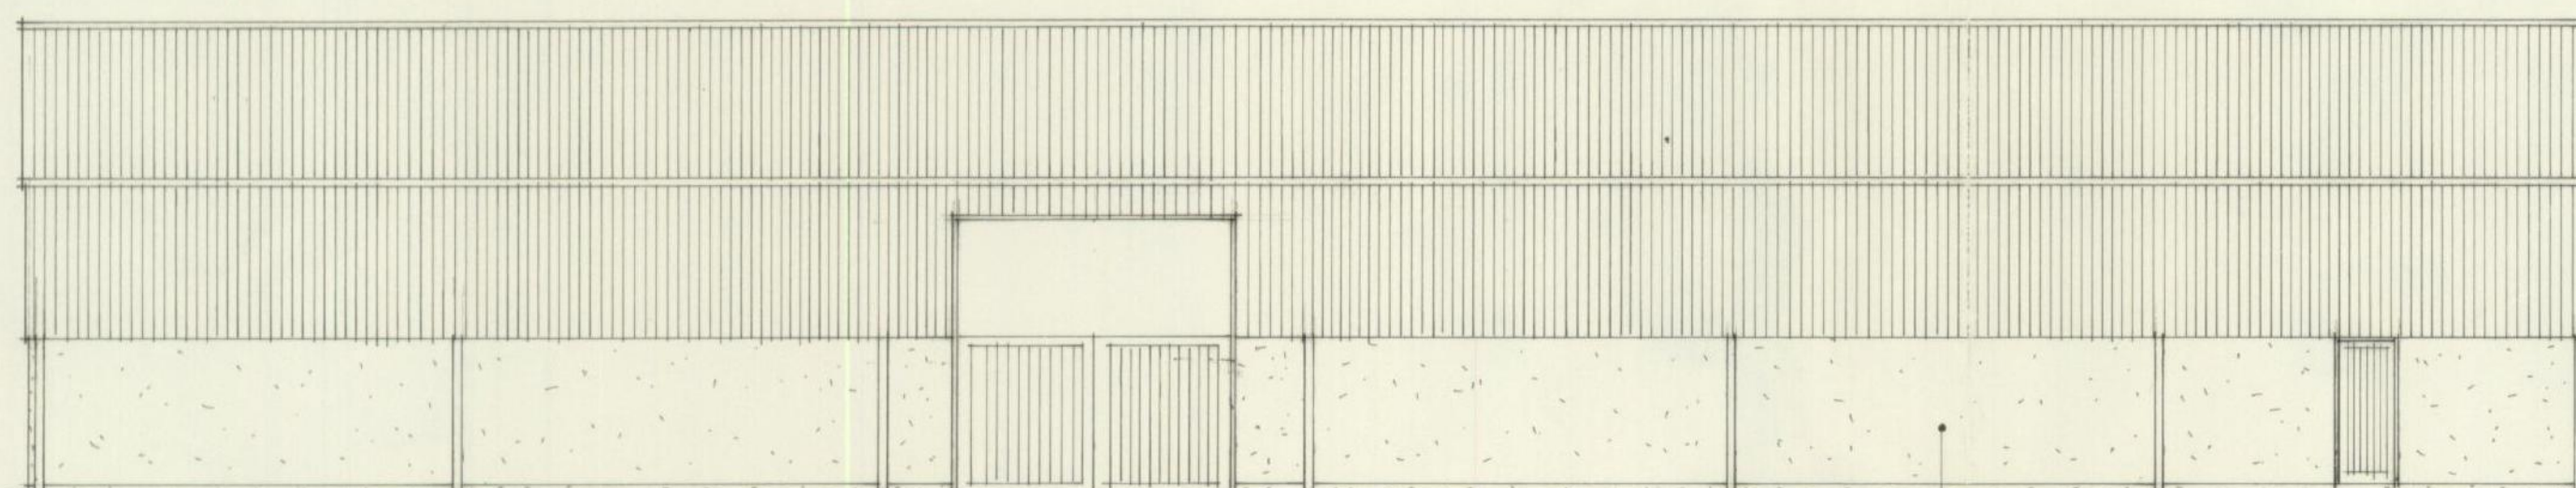

REAR ELEVATION

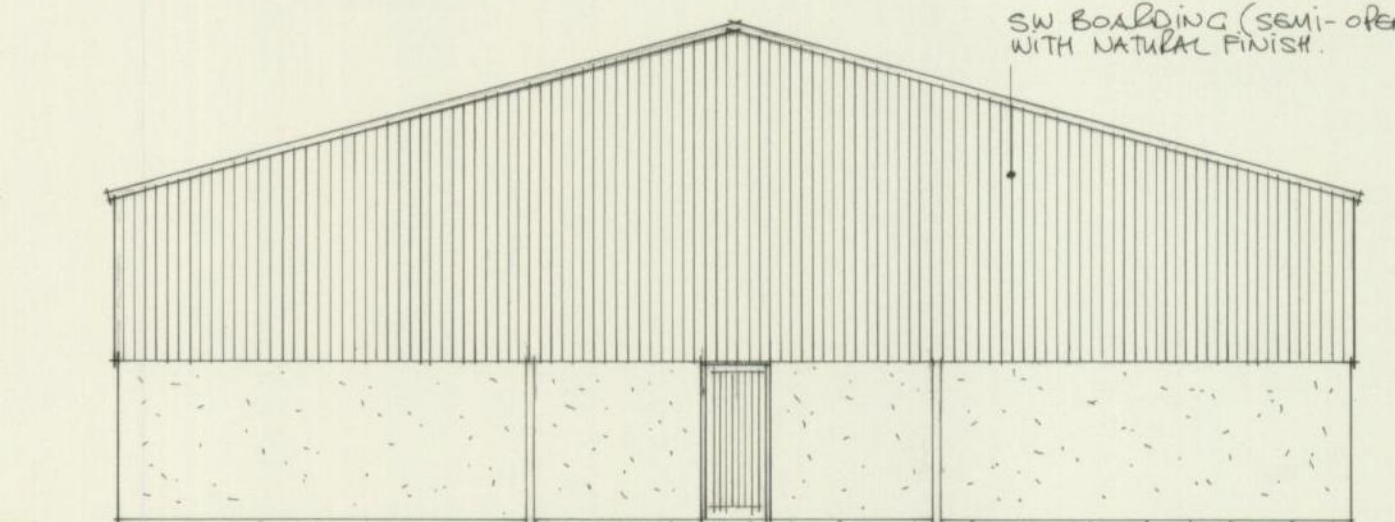


SIDE ELEVATION

DENSE CONCRETE
BLOCKWORK WALLS.

ROCHFORD.D.C

REFUSED PLAN

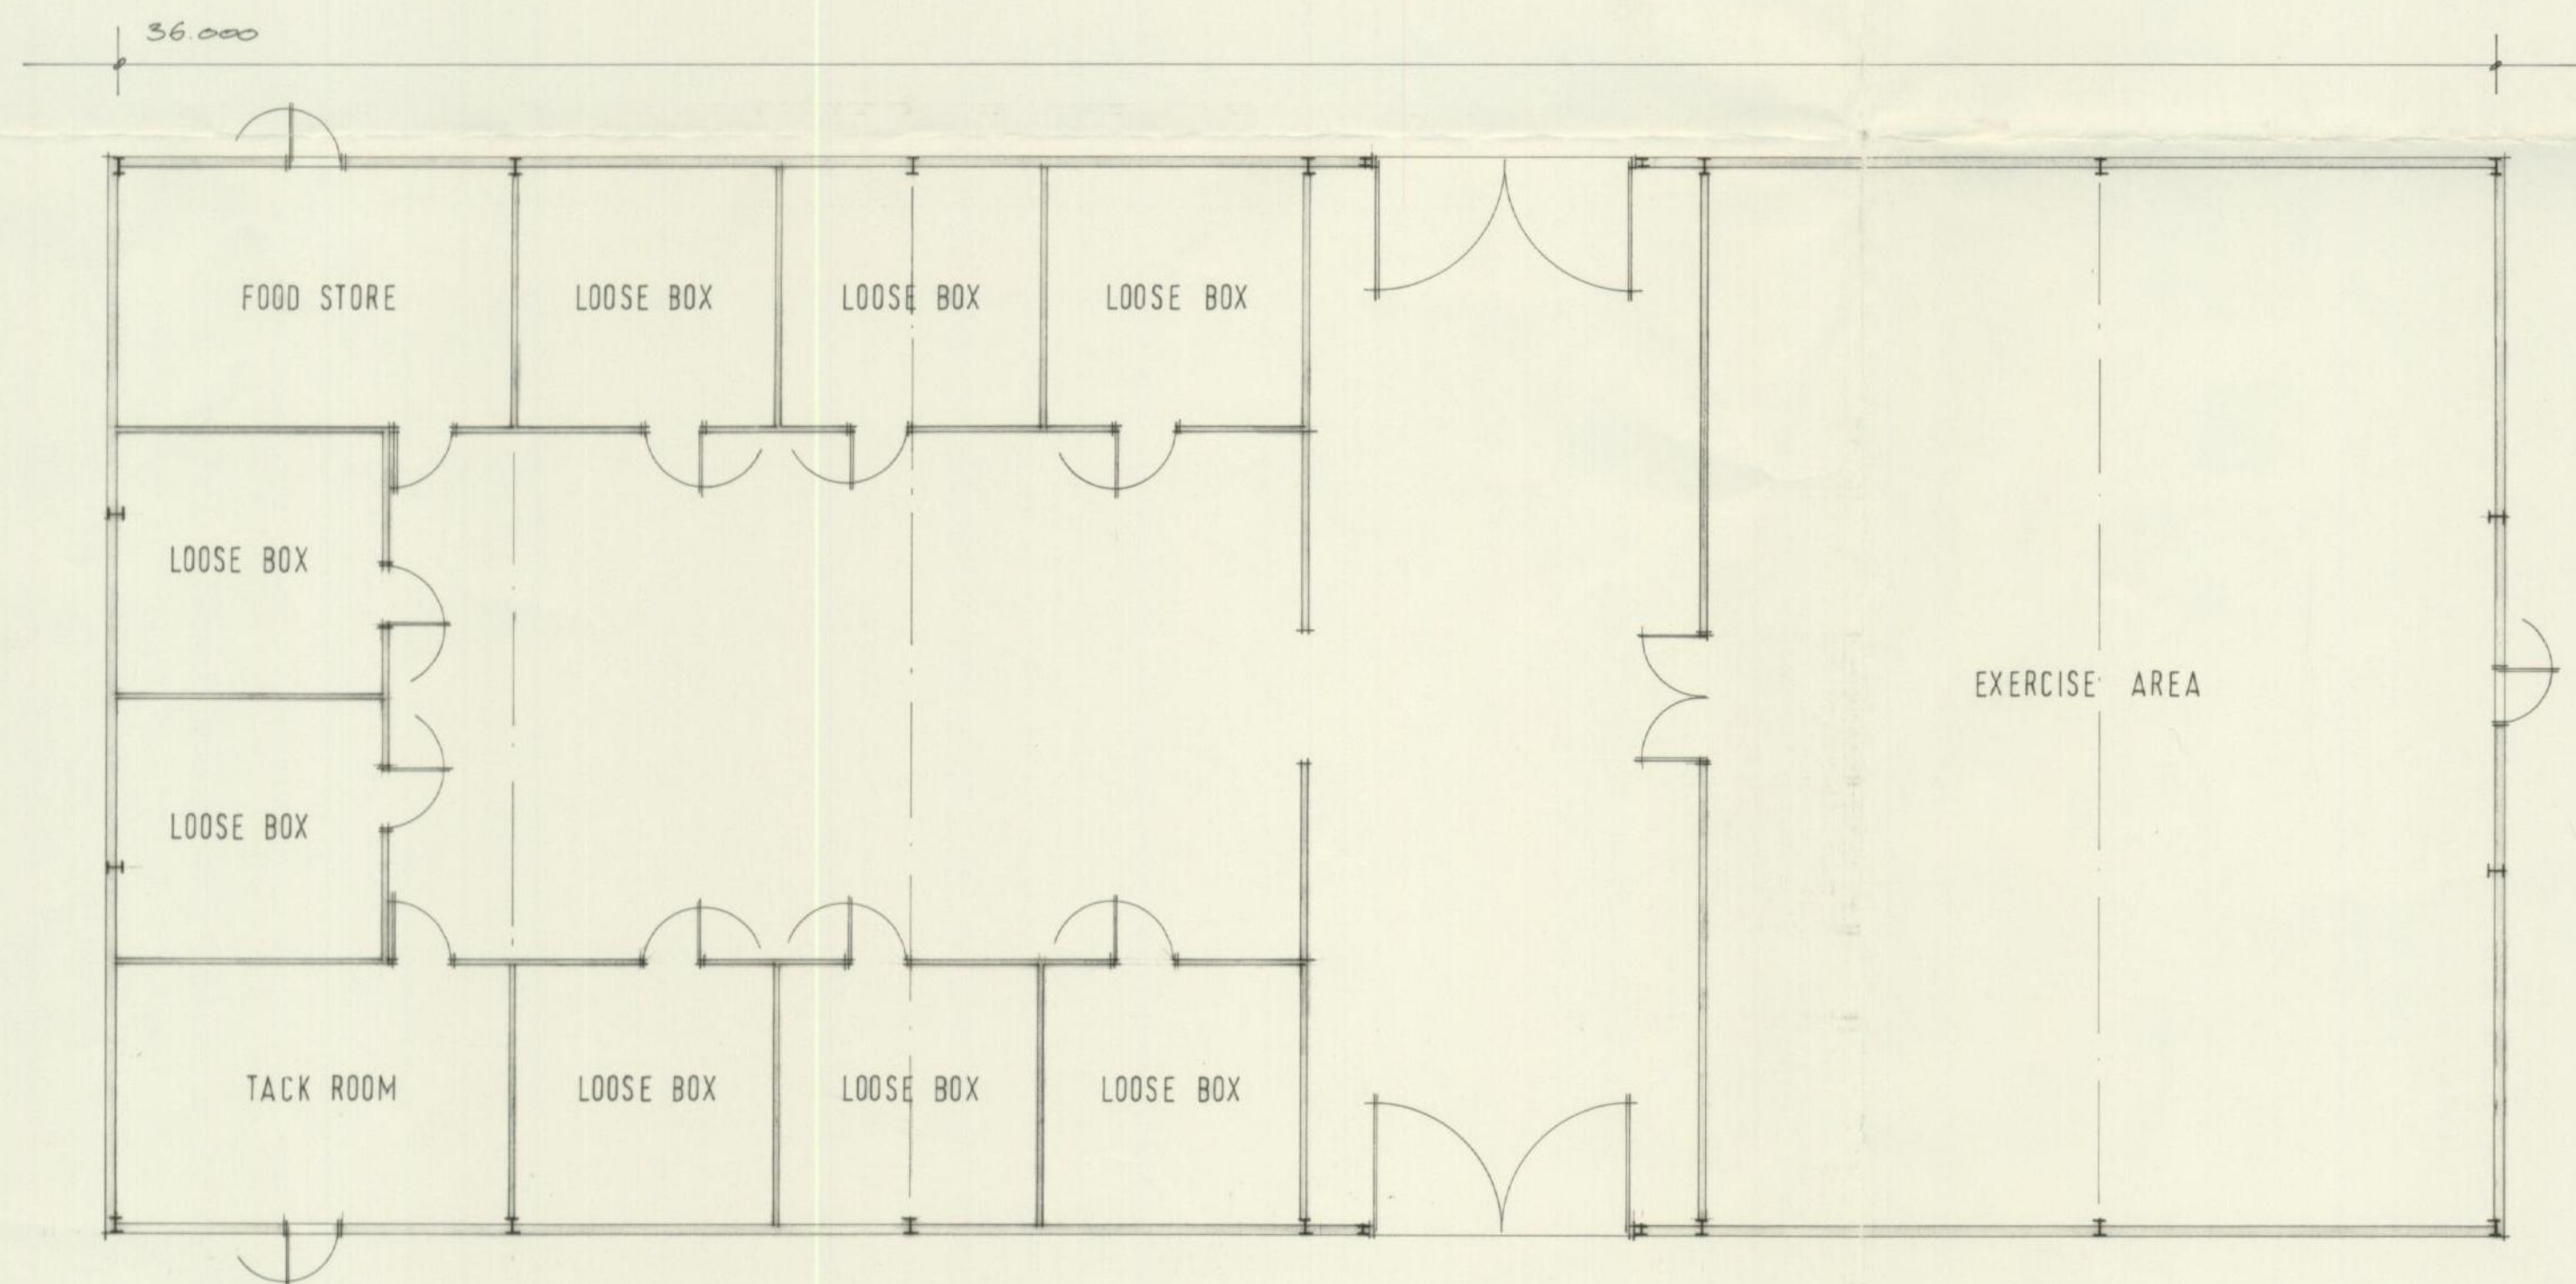

GROUND FLOOR PLAN

Project
PROPOSED STABLES & EXERCISE AREA.

Address
GREENACRES SMALLHOLDING.
HYDE WOOD LANE, CANEWDON, ESSEX. SS4 3RR.

Client
MR J. F. MORLEY.

KEY ARCHITECTURAL

BUILDING DESIGN . PLANNING . PROJECT MANAGEMENT

33, Langfield Drive, Rochford, Essex. SS4 1DZ

TELEPHONE 01702 546286 MOBILE 07730 066166 FACSIMILE 01702 546285

E-MAIL thekey@keyarchitectural.co.uk WEBSITE www.keyarchitectural.co.uk

Do not scale drawings - use only written dimensions.
Any error, discrepancy or alterations to this drawing to be reported to Key Architectural.
The contractor shall check all dimensions, details and levels on site before works commence.
All works to comply with current Building Regulations, NHBC regulations, British Standards, Codes of Practice, Party Wall Act 1996, IEE regulations, CORGI regulations, Water Regs 2001 and HSE Construction (Design & Management) Regulations 2000.
This drawing is to be read in conjunction with all specialist's and consultant's details.

Revisions

Date OCT., 2007. Scale 1 : 100.

PROPOSED.

016.07

02

Rev

©