


PROPOSED SITE PLAN

08/293/FUL



23 APR 2008

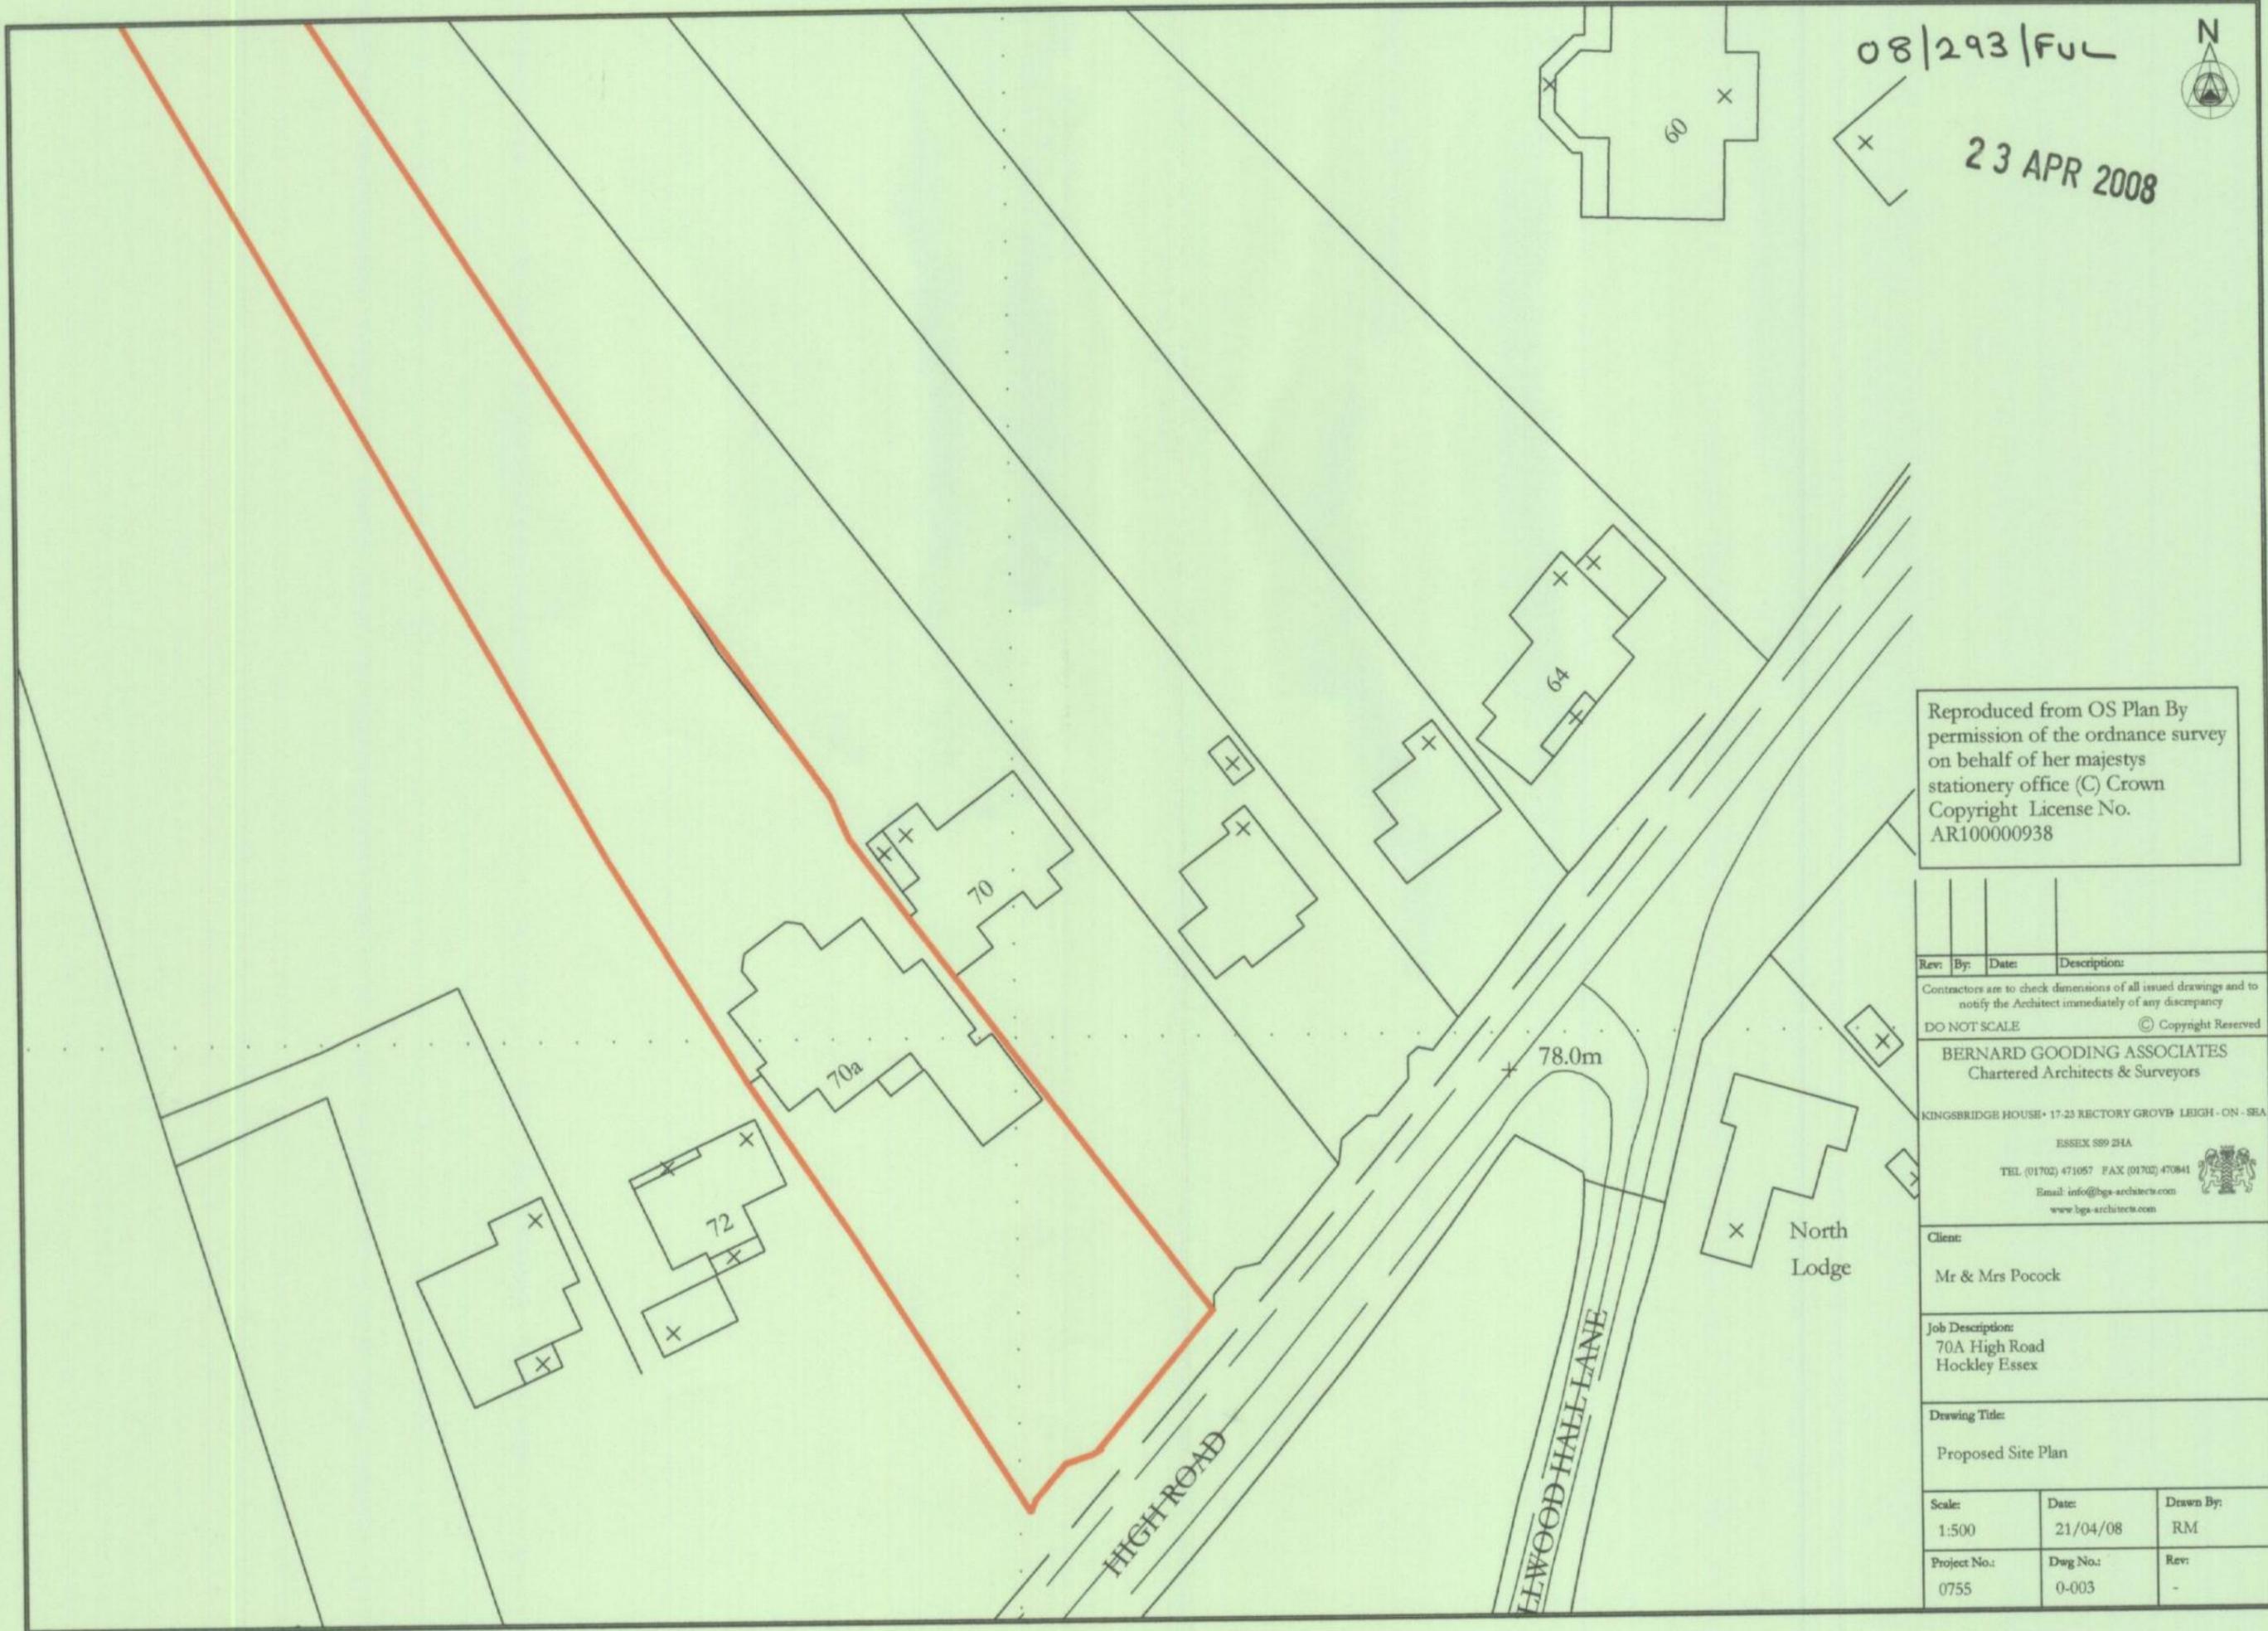

Reproduced from OS Plan By permission of the ordnance survey on behalf of her majestys stationery office (C) Crown Copyright License No. AR100000938

Rev:	By:	Date:	Description:
Contractors are to check dimensions of all issued drawings and to notify the Architect immediately of any discrepancy			
DO NOT SCALE © Copyright Reserved			
BERNARD GOODING ASSOCIATES Chartered Architects & Surveyors			
KINGSBRIDGE HOUSE • 17-23 RECTORY GROVE LEIGH - ON - SEA ESSEX SS9 2HA TEL (01702) 471057 FAX (01702) 470841 Email: info@bgs-architects.com www.bgs-architects.com			
Client: Mr & Mrs Pocock			
Job Description: 70A High Road Hockley Essex			
Drawing Title: Proposed Site Plan			
Scale: 1:500	Date: 21/04/08	Drawn By: RM	
Project No.: 0755	Dwg No.: 0-003	Rev: -	