
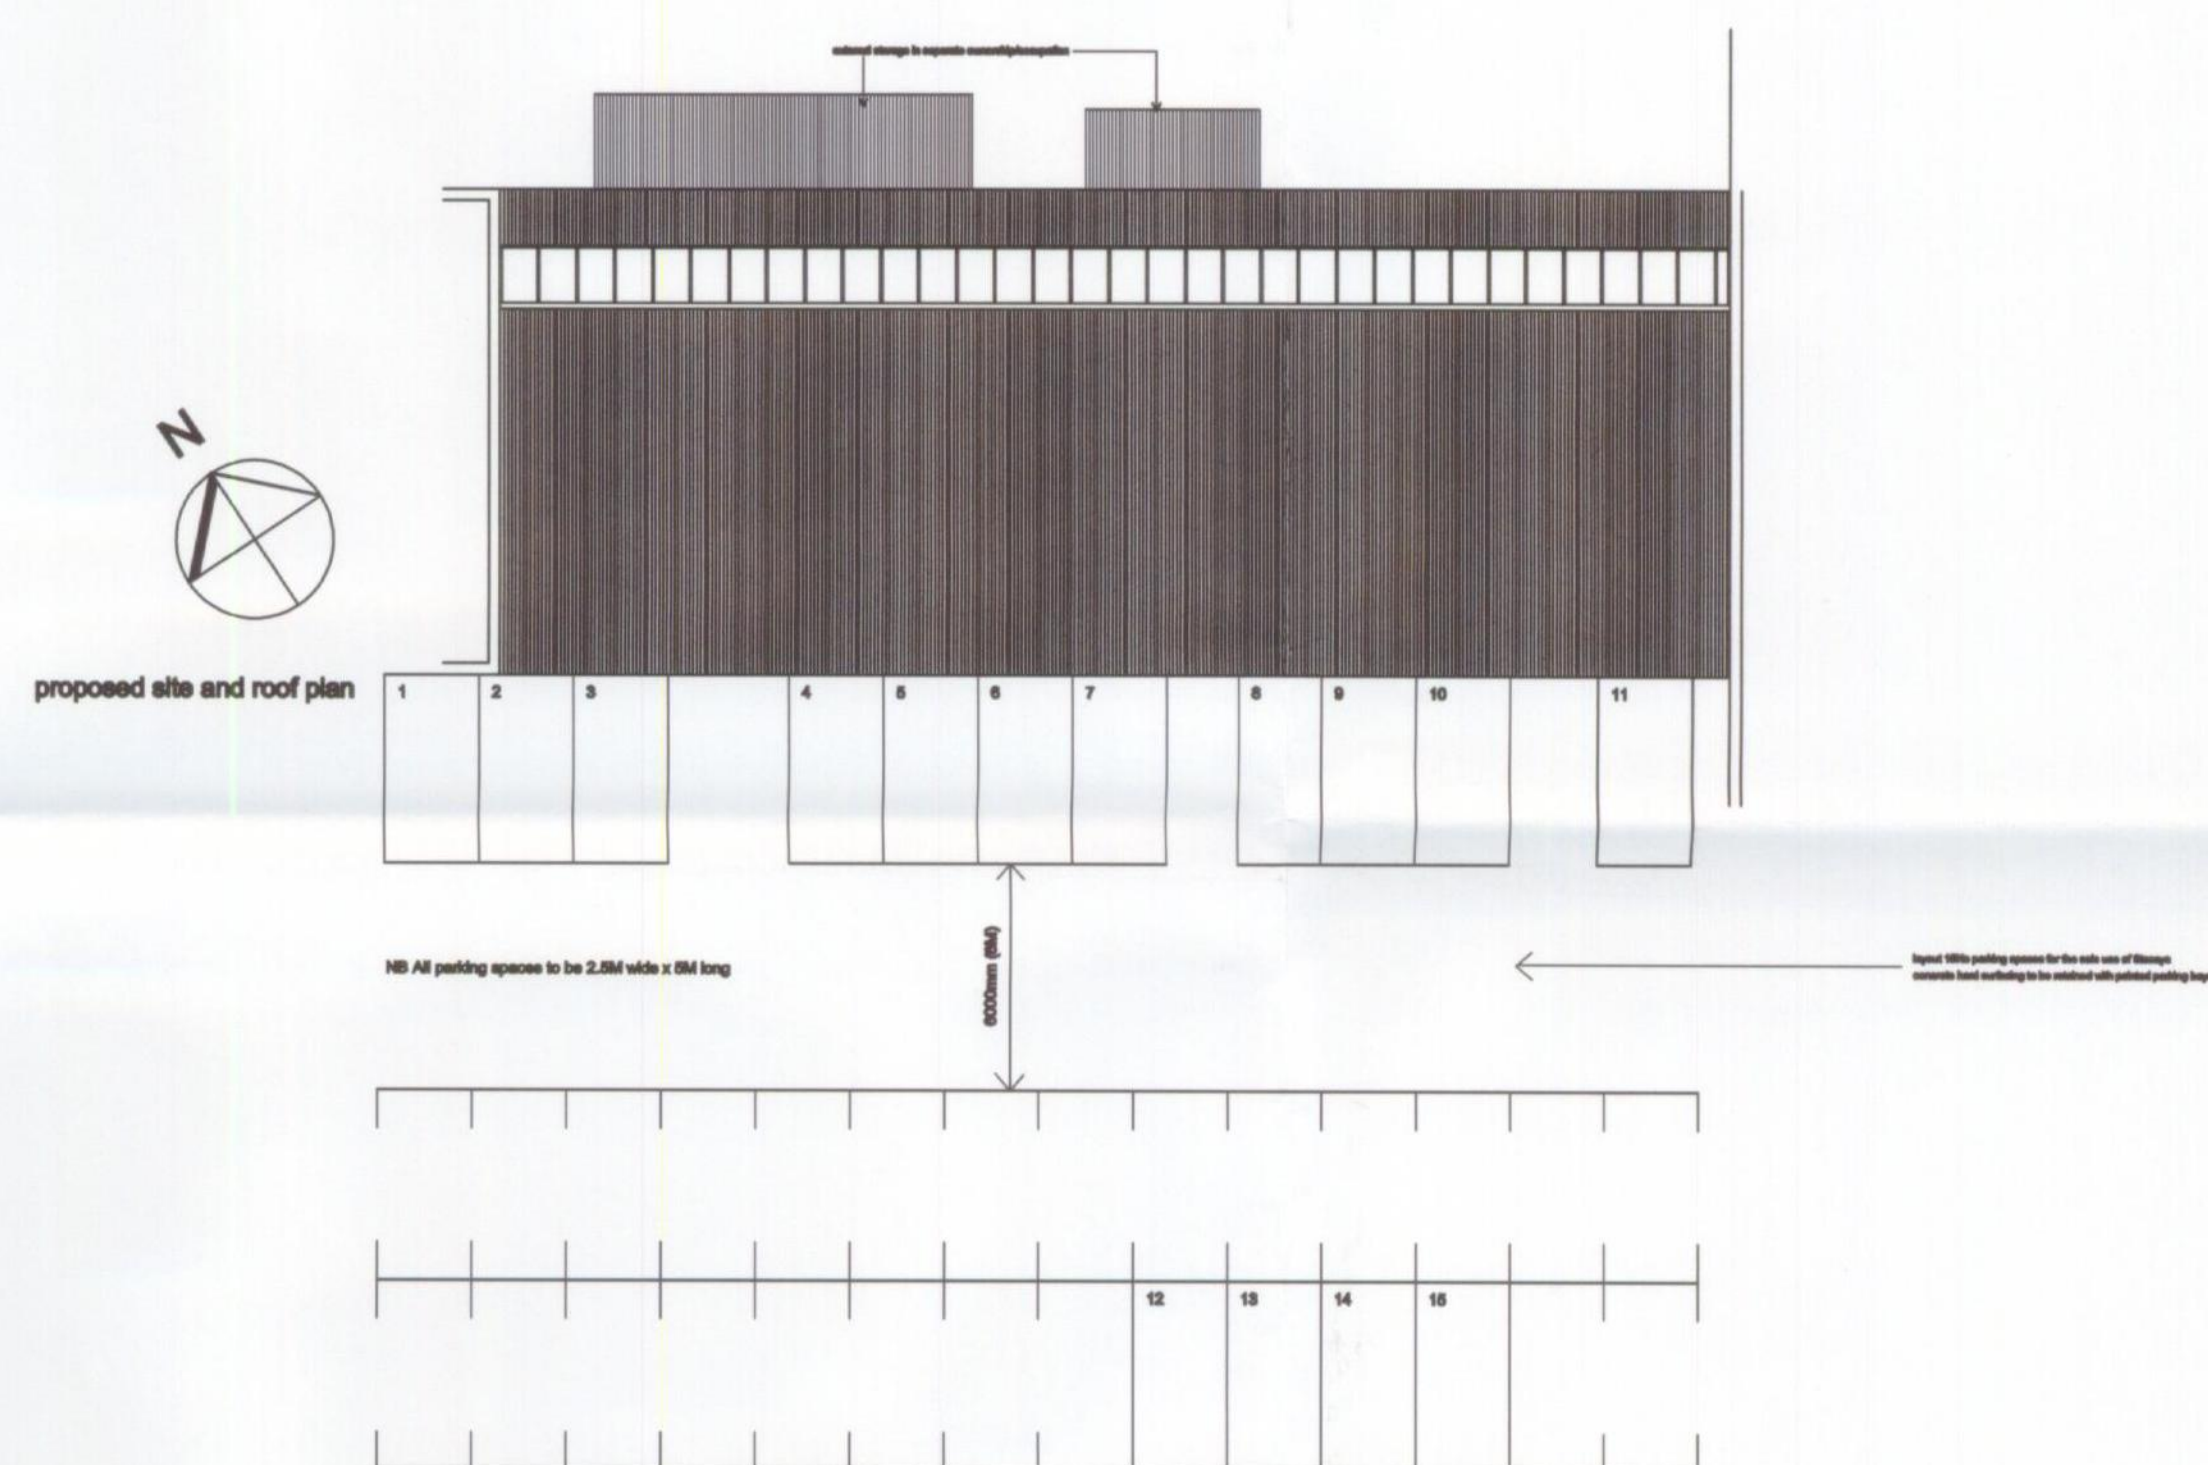


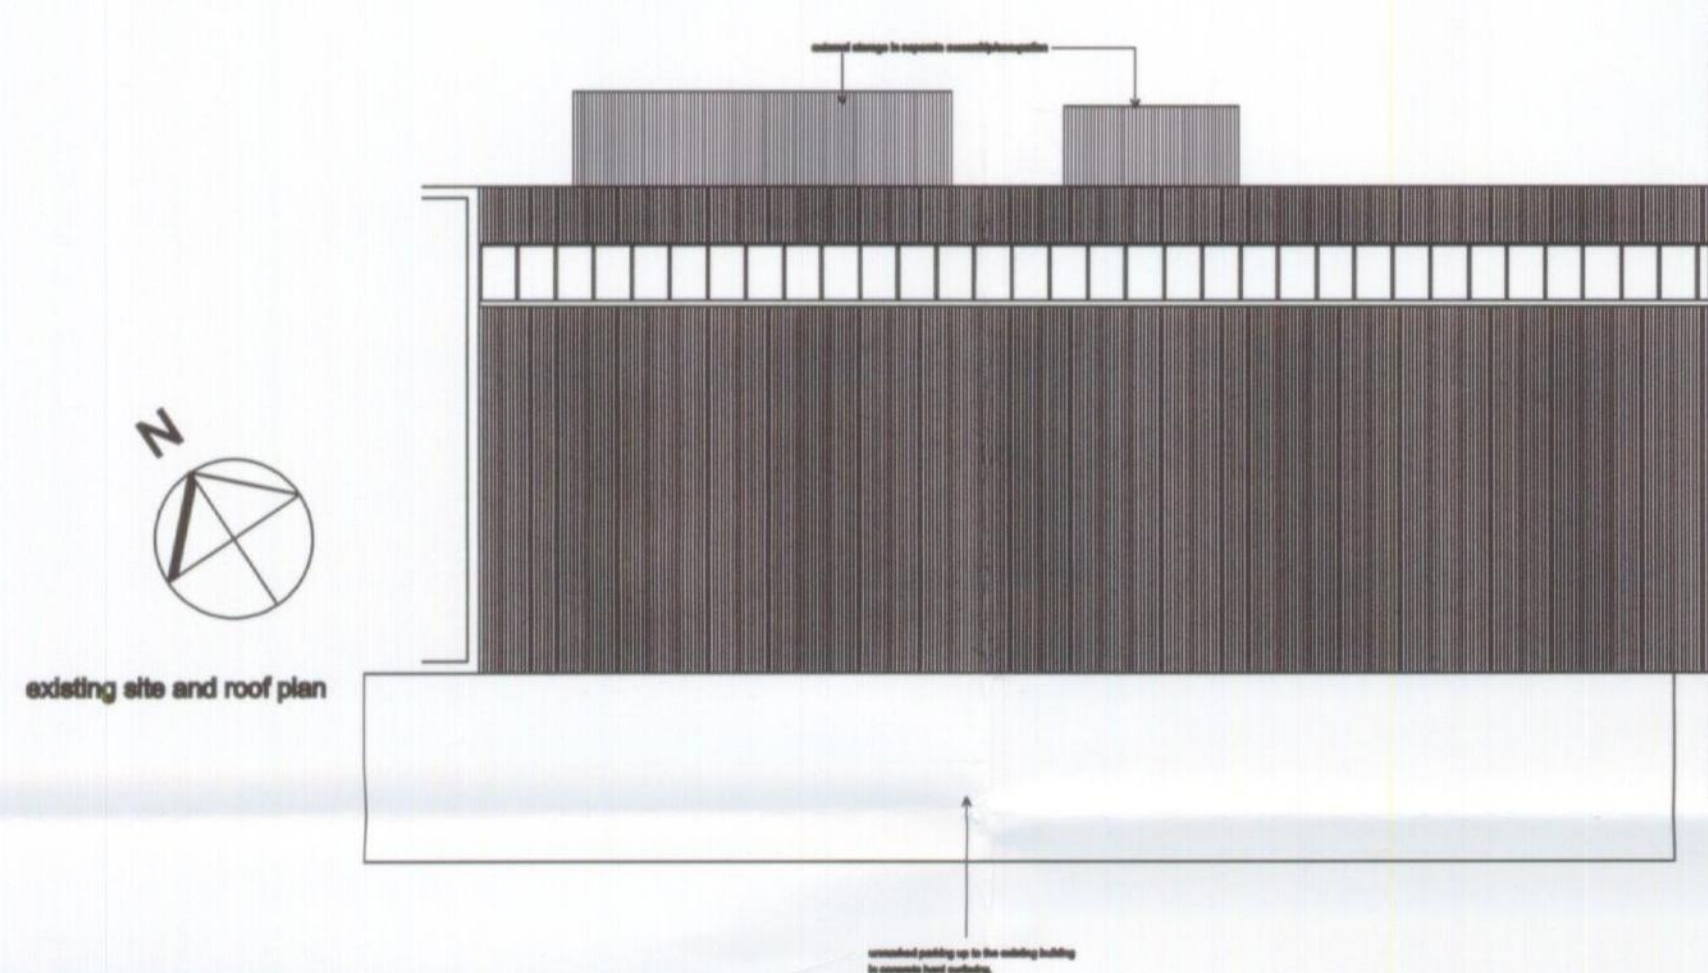

SKARCHITECTSLTD

studio 92 - hillside crescent
leigh on sea ss9 1hh
tel 01702 710849
mobile 07963 931 452
e-mail info@skarchitects.co.uk

nb. do not scale from this drawing

drawing
**existing and proposed site
and roof plans.**

scale
1:200.

client
**Stacey's Antiques
and auctioneers**
status
planning
checked
sk

project
**Webster's Way,
Rayleigh**
drawing No
20-06-09-4