

GROUND FLOOR PLAN

Project
EXISTING BUNGALOW.

Address
ADJ. KENSAL BRIDGE HOUSE,
APTON HALL ROAD, CANEWOOD, ESSEX.

Client
MR MRS A. ENGLAND.

KEY ARCHITECTURAL

BUILDING DESIGN . PLANNING . PROJECT MANAGEMENT

33, Lingfield Drive, Rochford, Essex SS4 1DZ

TELEPHONE 01702 546286 MOBILE 07730 066166 FACSIMILE 01702 546285

E-MAIL tkey@keyarchitectural.co.uk WEBSITE www.keyarchitectural.co.uk

Do not scale drawings - use only written dimensions.
Any error, discrepancy or alterations to this drawing to be reported to Key Architectural.
The contractor shall check all dimensions, details and levels on site before works commence.
All works to comply with current Building Regulations, NHBC regulations, British Standards, Codes of Practice, Party Wall Act 1996, IEE regulations, CORGI regulations, Water Regs 2001 and HSE Construction (Design & Management) Regulations 2000.
This drawing is to be read in conjunction with all specialist's and consultant's details.

Revisions

Date SEPT., 2002. Scale 1:50.

EXISTING.

061.02


01

Rev


©




FRONT ELEVATION

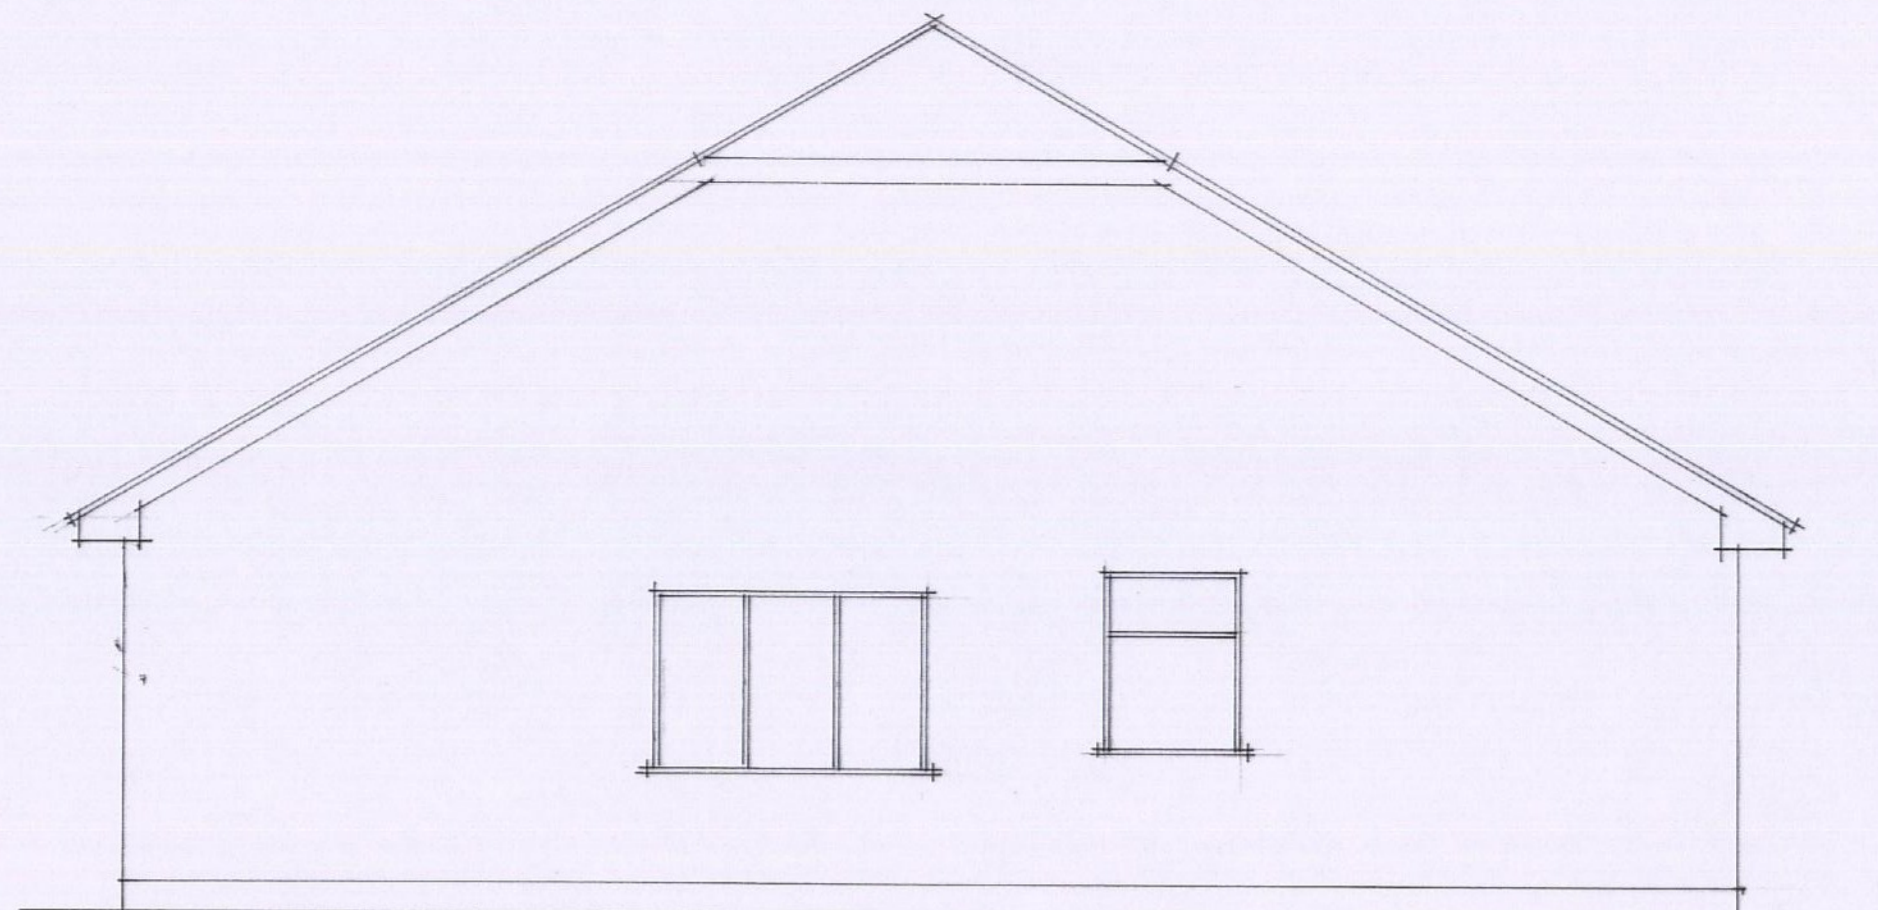


SIDE ELEVATION

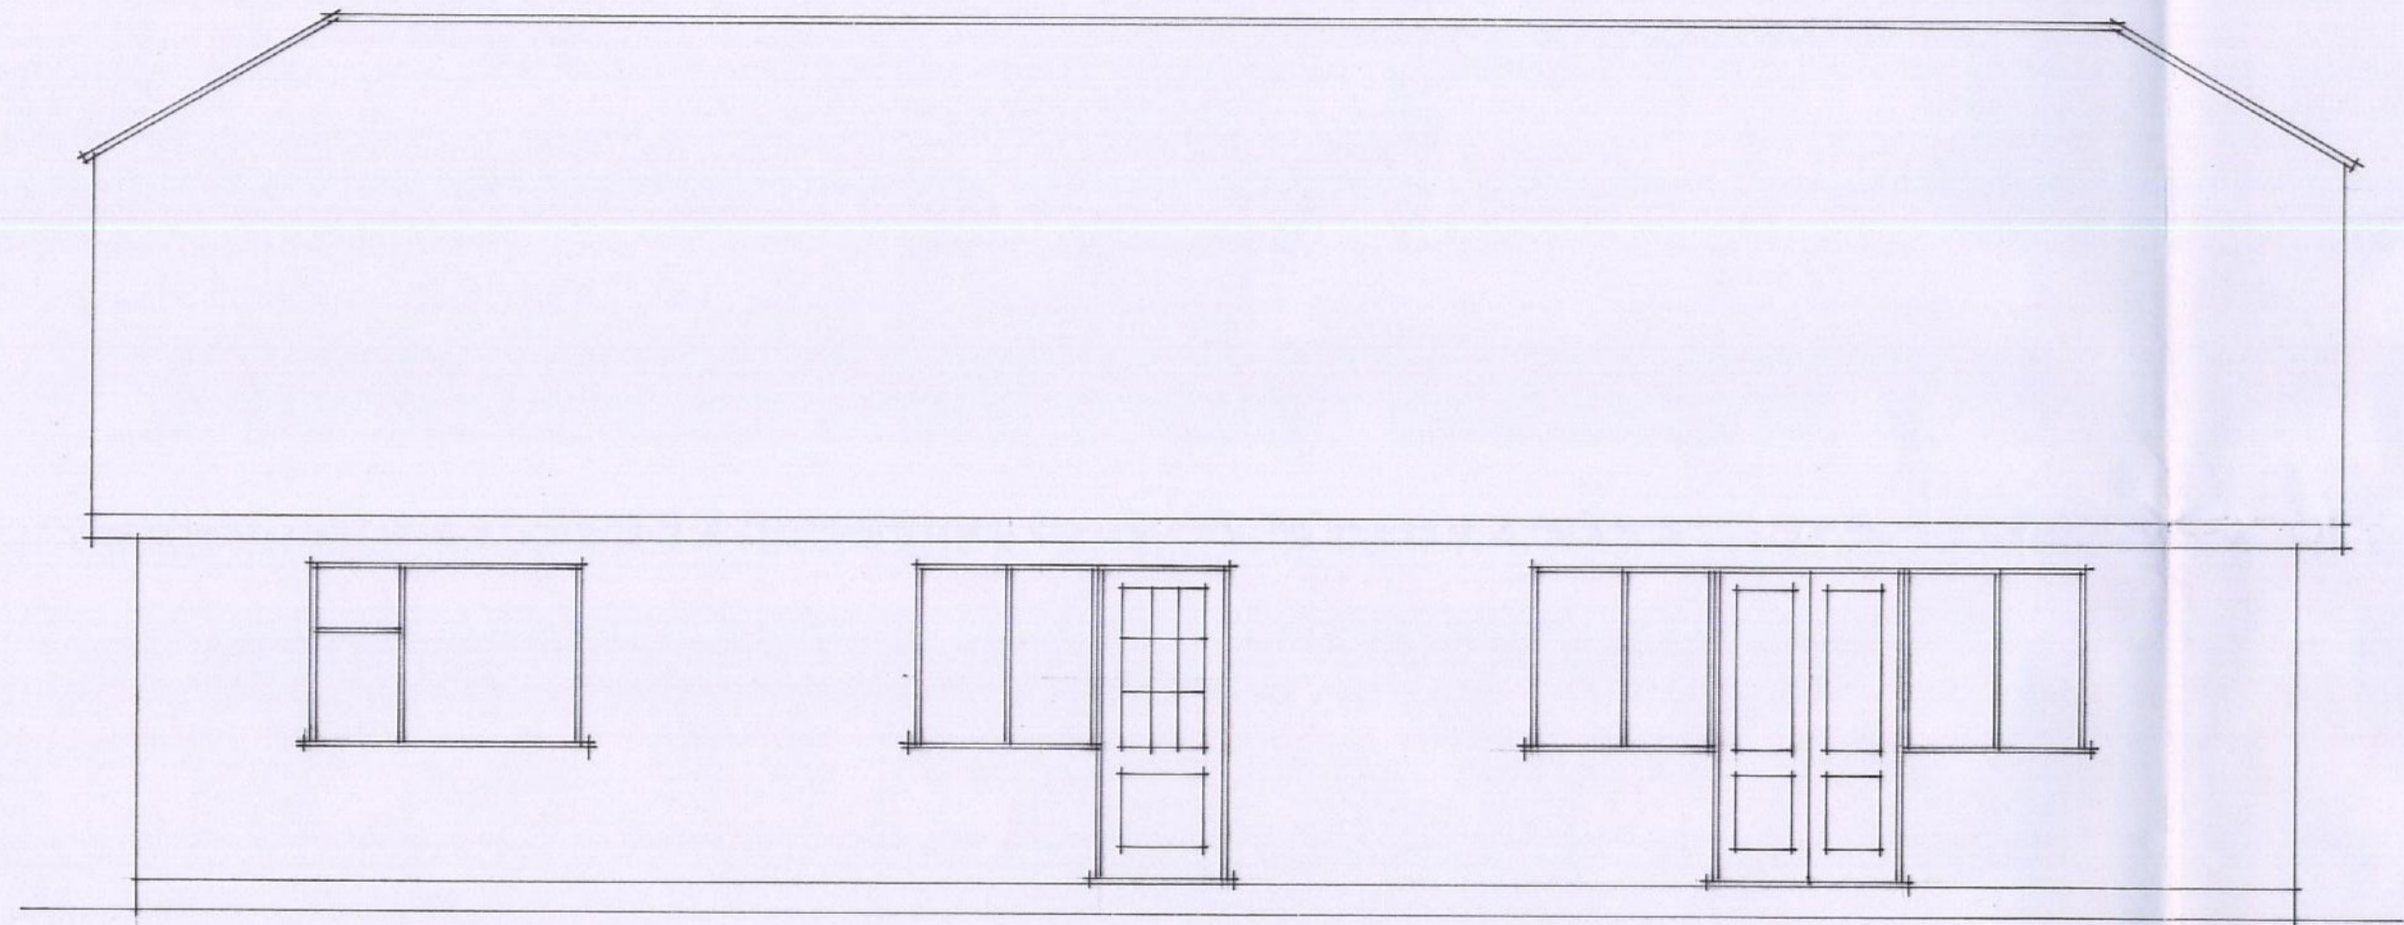

REAR ELEVATION

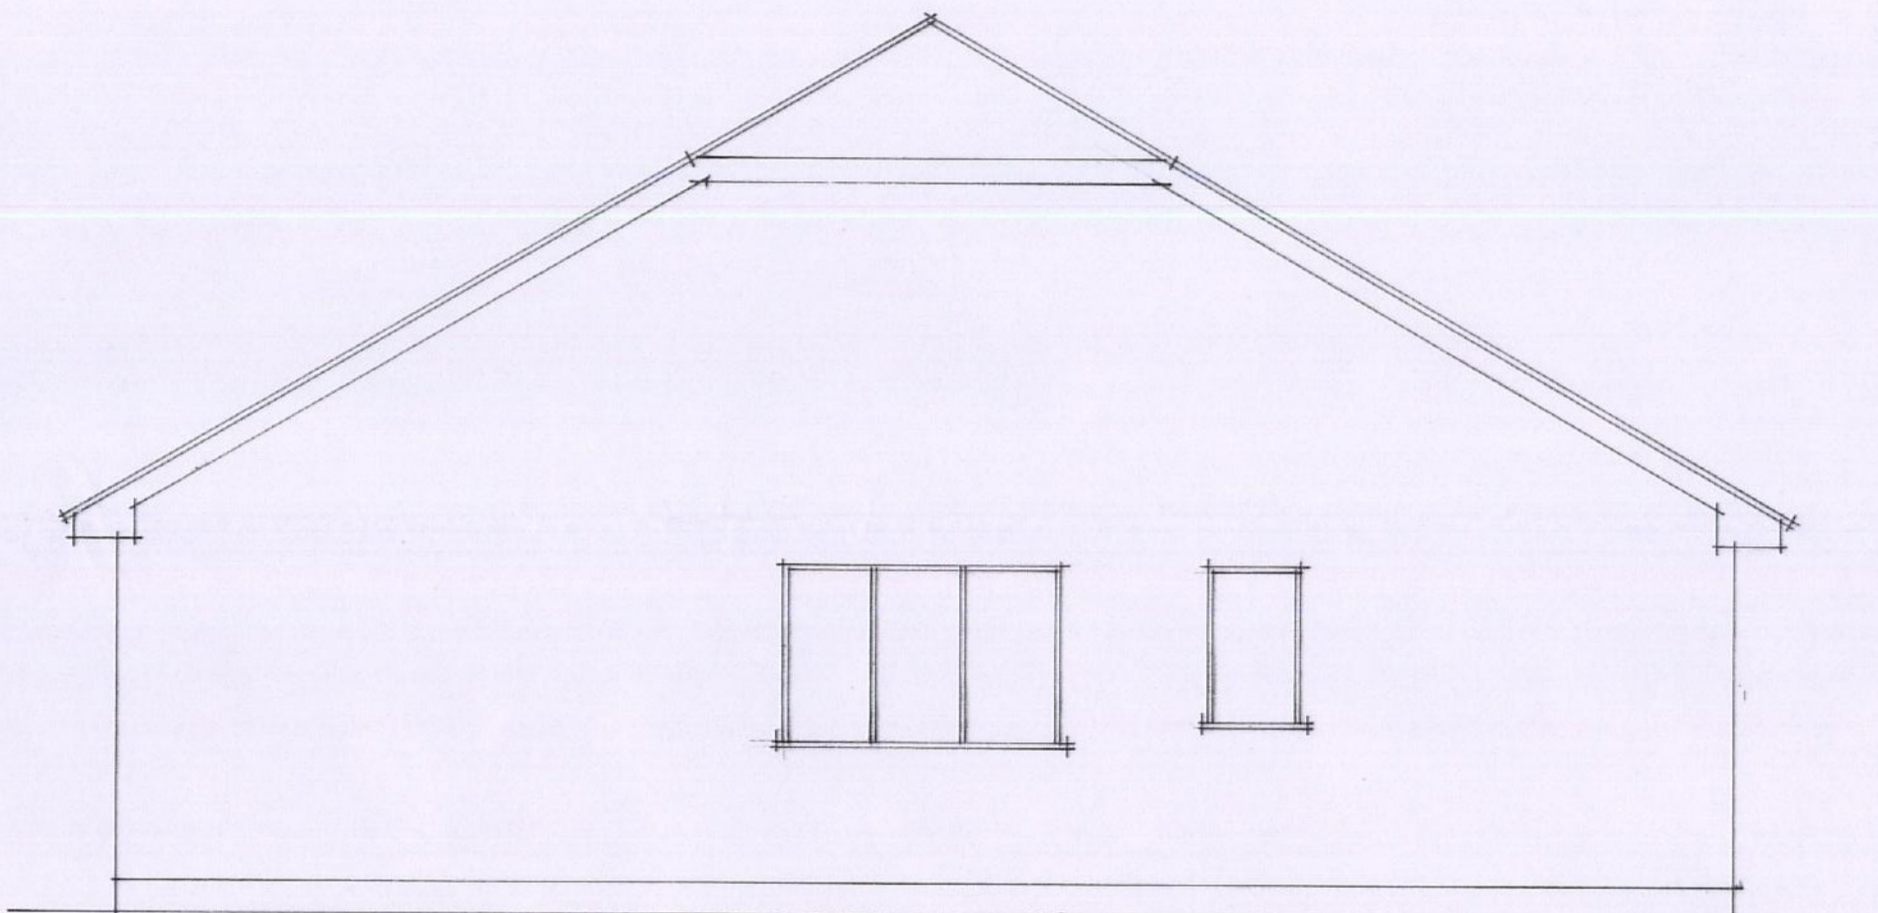

SIDE ELEVATION

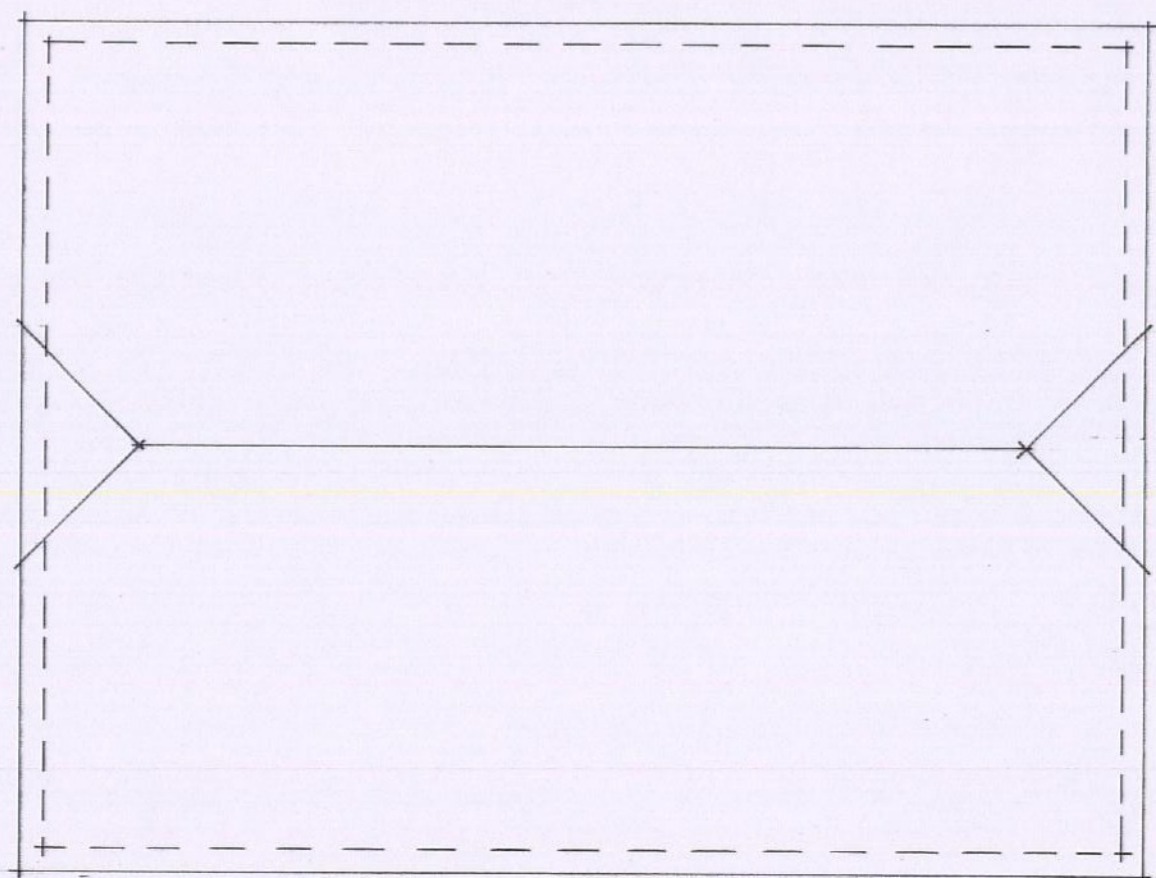

ROOF PLAN 1:100

Project
PROPOSED CATTERY.

Address
KENSAL BRIDGE HOUSE, APTON HALL ROAD,
CANEWDON, ESSEX. SS4 1RG.

Client
MR A. ENGLAND.

KEY ARCHITECTURAL
BUILDING DESIGN . PLANNING . PROJECT MANAGEMENT

33, Lingfield Drive, Rochford, Essex SS4 1DZ
TELEPHONE 01702 546286 MOBILE 07730 066166 FACSIMILE 01702 546285
E-MAIL they@keyarchitectural.co.uk WEBSITE www.keyarchitectural.co.uk

Do not scale drawings - use only written dimensions.
Any error, discrepancy or alterations to this drawing to be reported to Key Architectural.
The contractor shall check all dimensions, details and levels on site before works commence.
All works to comply with current Building Regulations, NHBC regulations, British Standards, Codes of Practice, Party Wall Act 1996, IEE regulations, CORGI regulations, Water Supply Regulations 1999, ISE Construction (Design & Management) Regulations 2007, Control of Asbestos Regulations 2006, Disability Discrimination Act 2005.
This drawing is to be read in conjunction with all specialist's and consultant's details.

Revisions

Date MAY, 2009. Scale 1: 50, 1: 100.

EXISTING.

025.09	01	Rev	©
--------	----	-----	---