




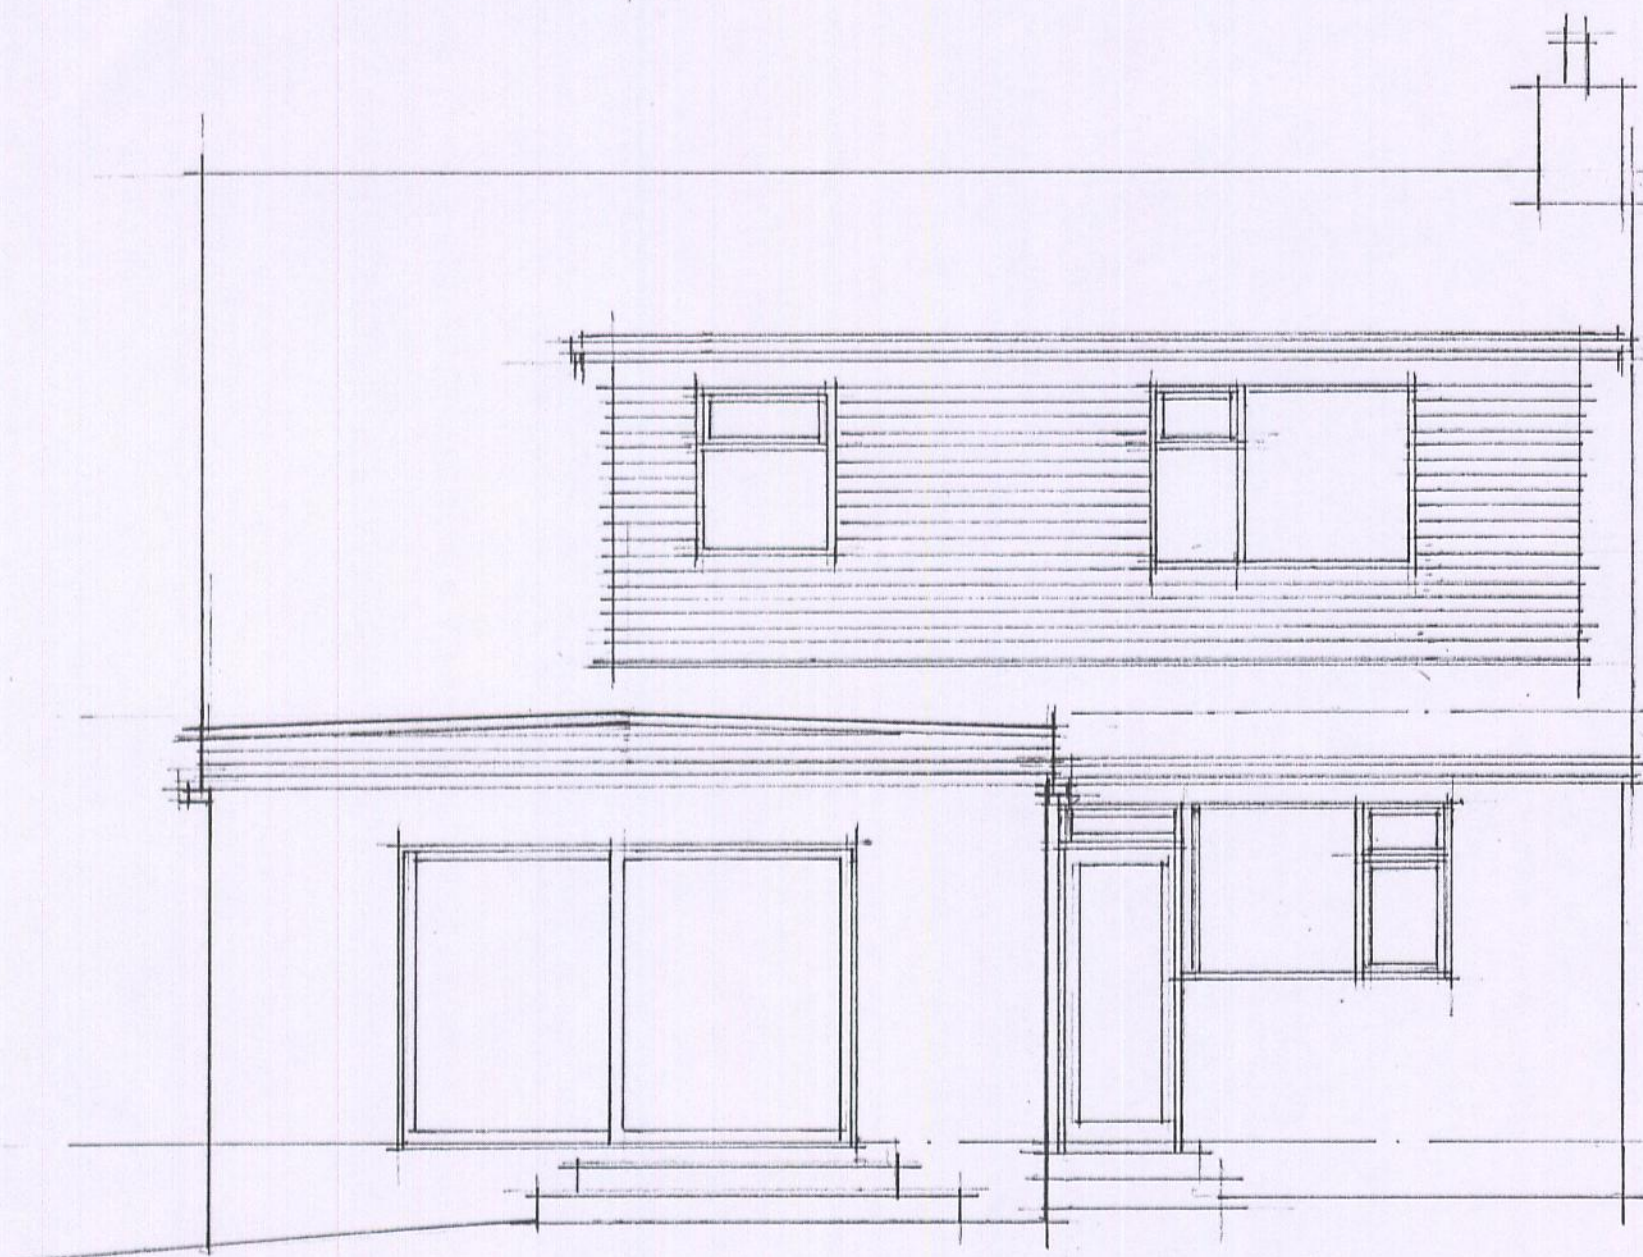

REAR ELEVATION

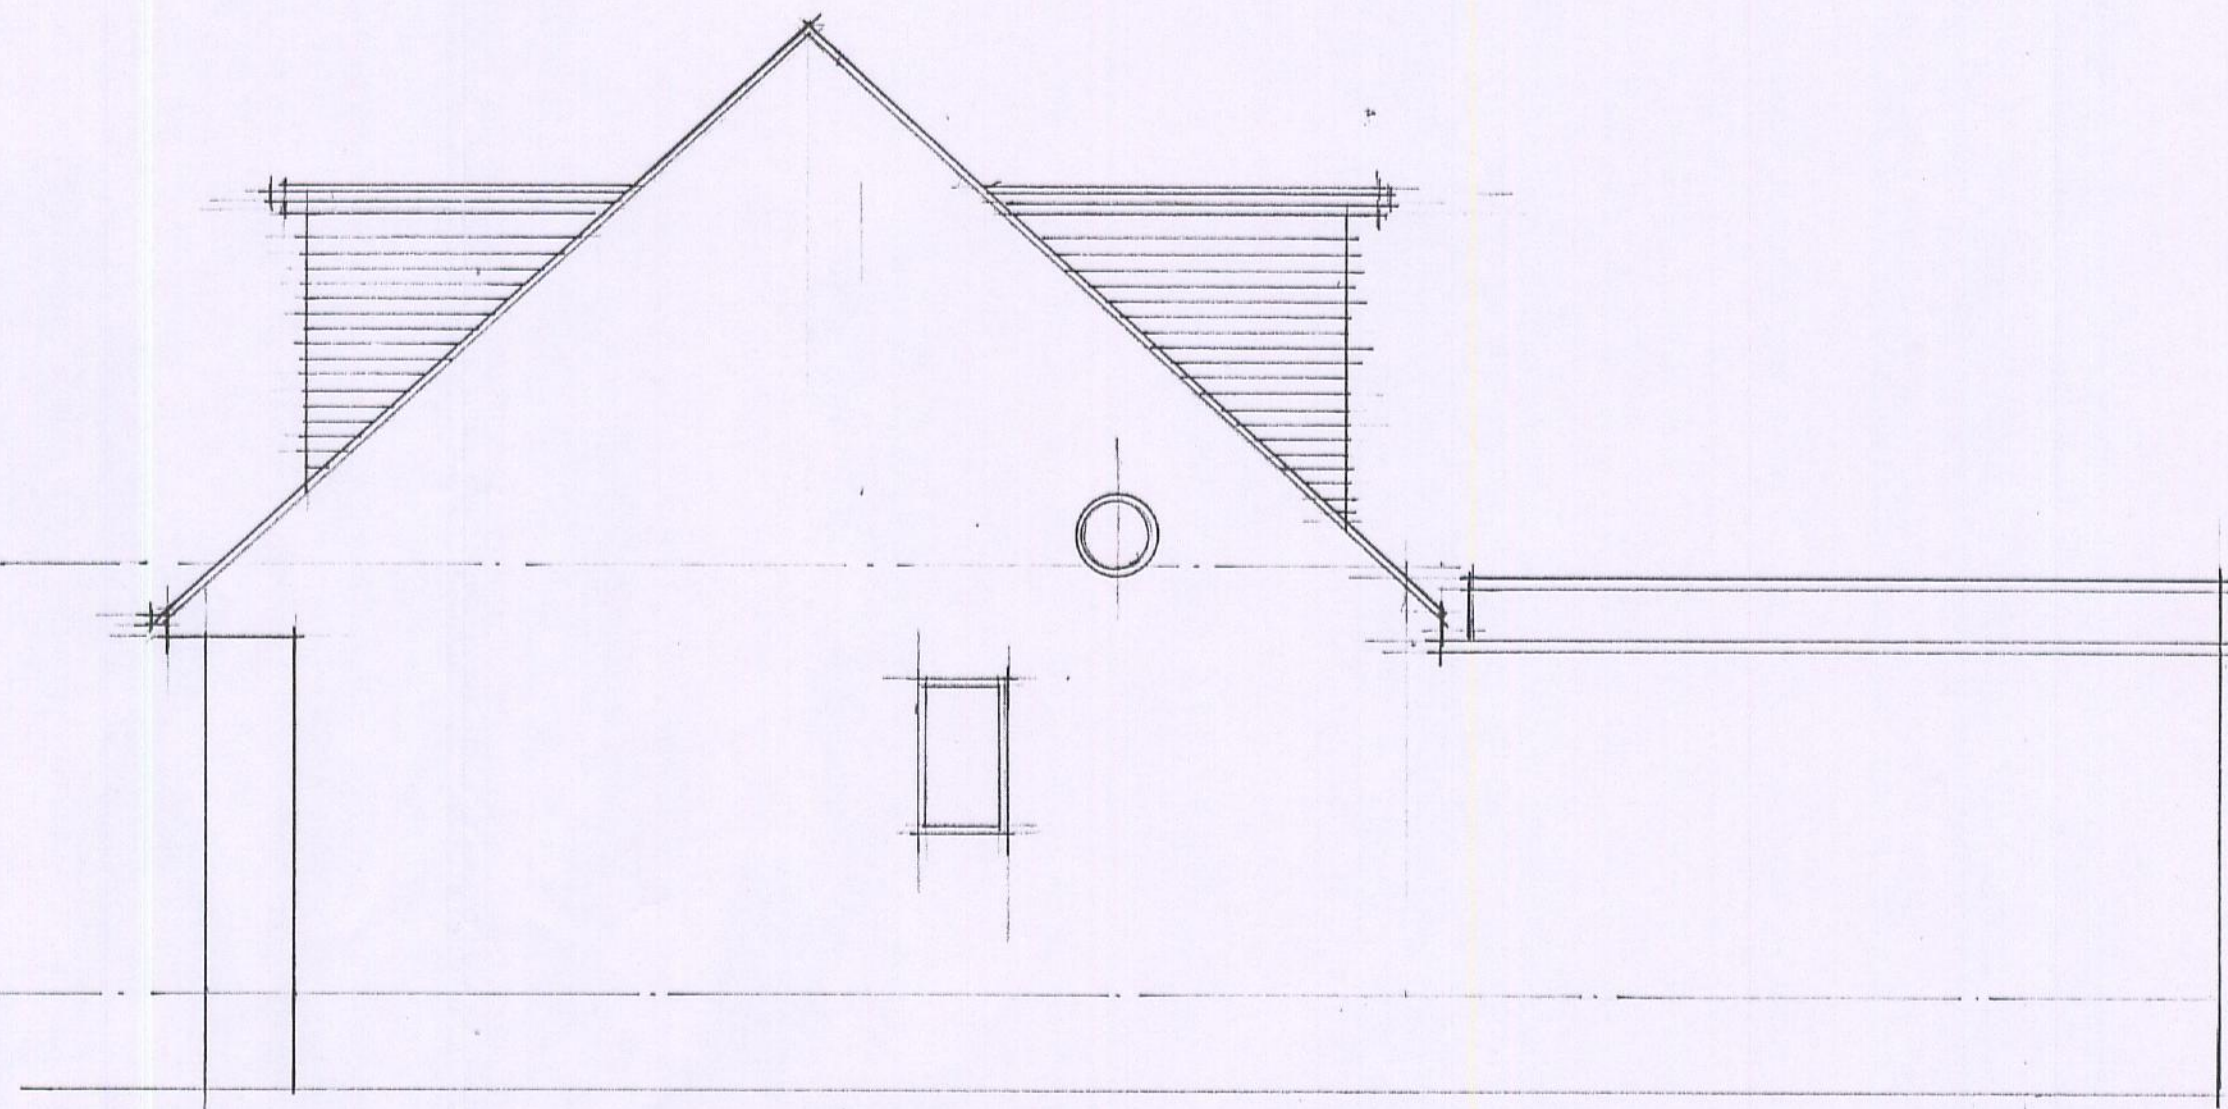

SIDE (EAST) ELEVATION

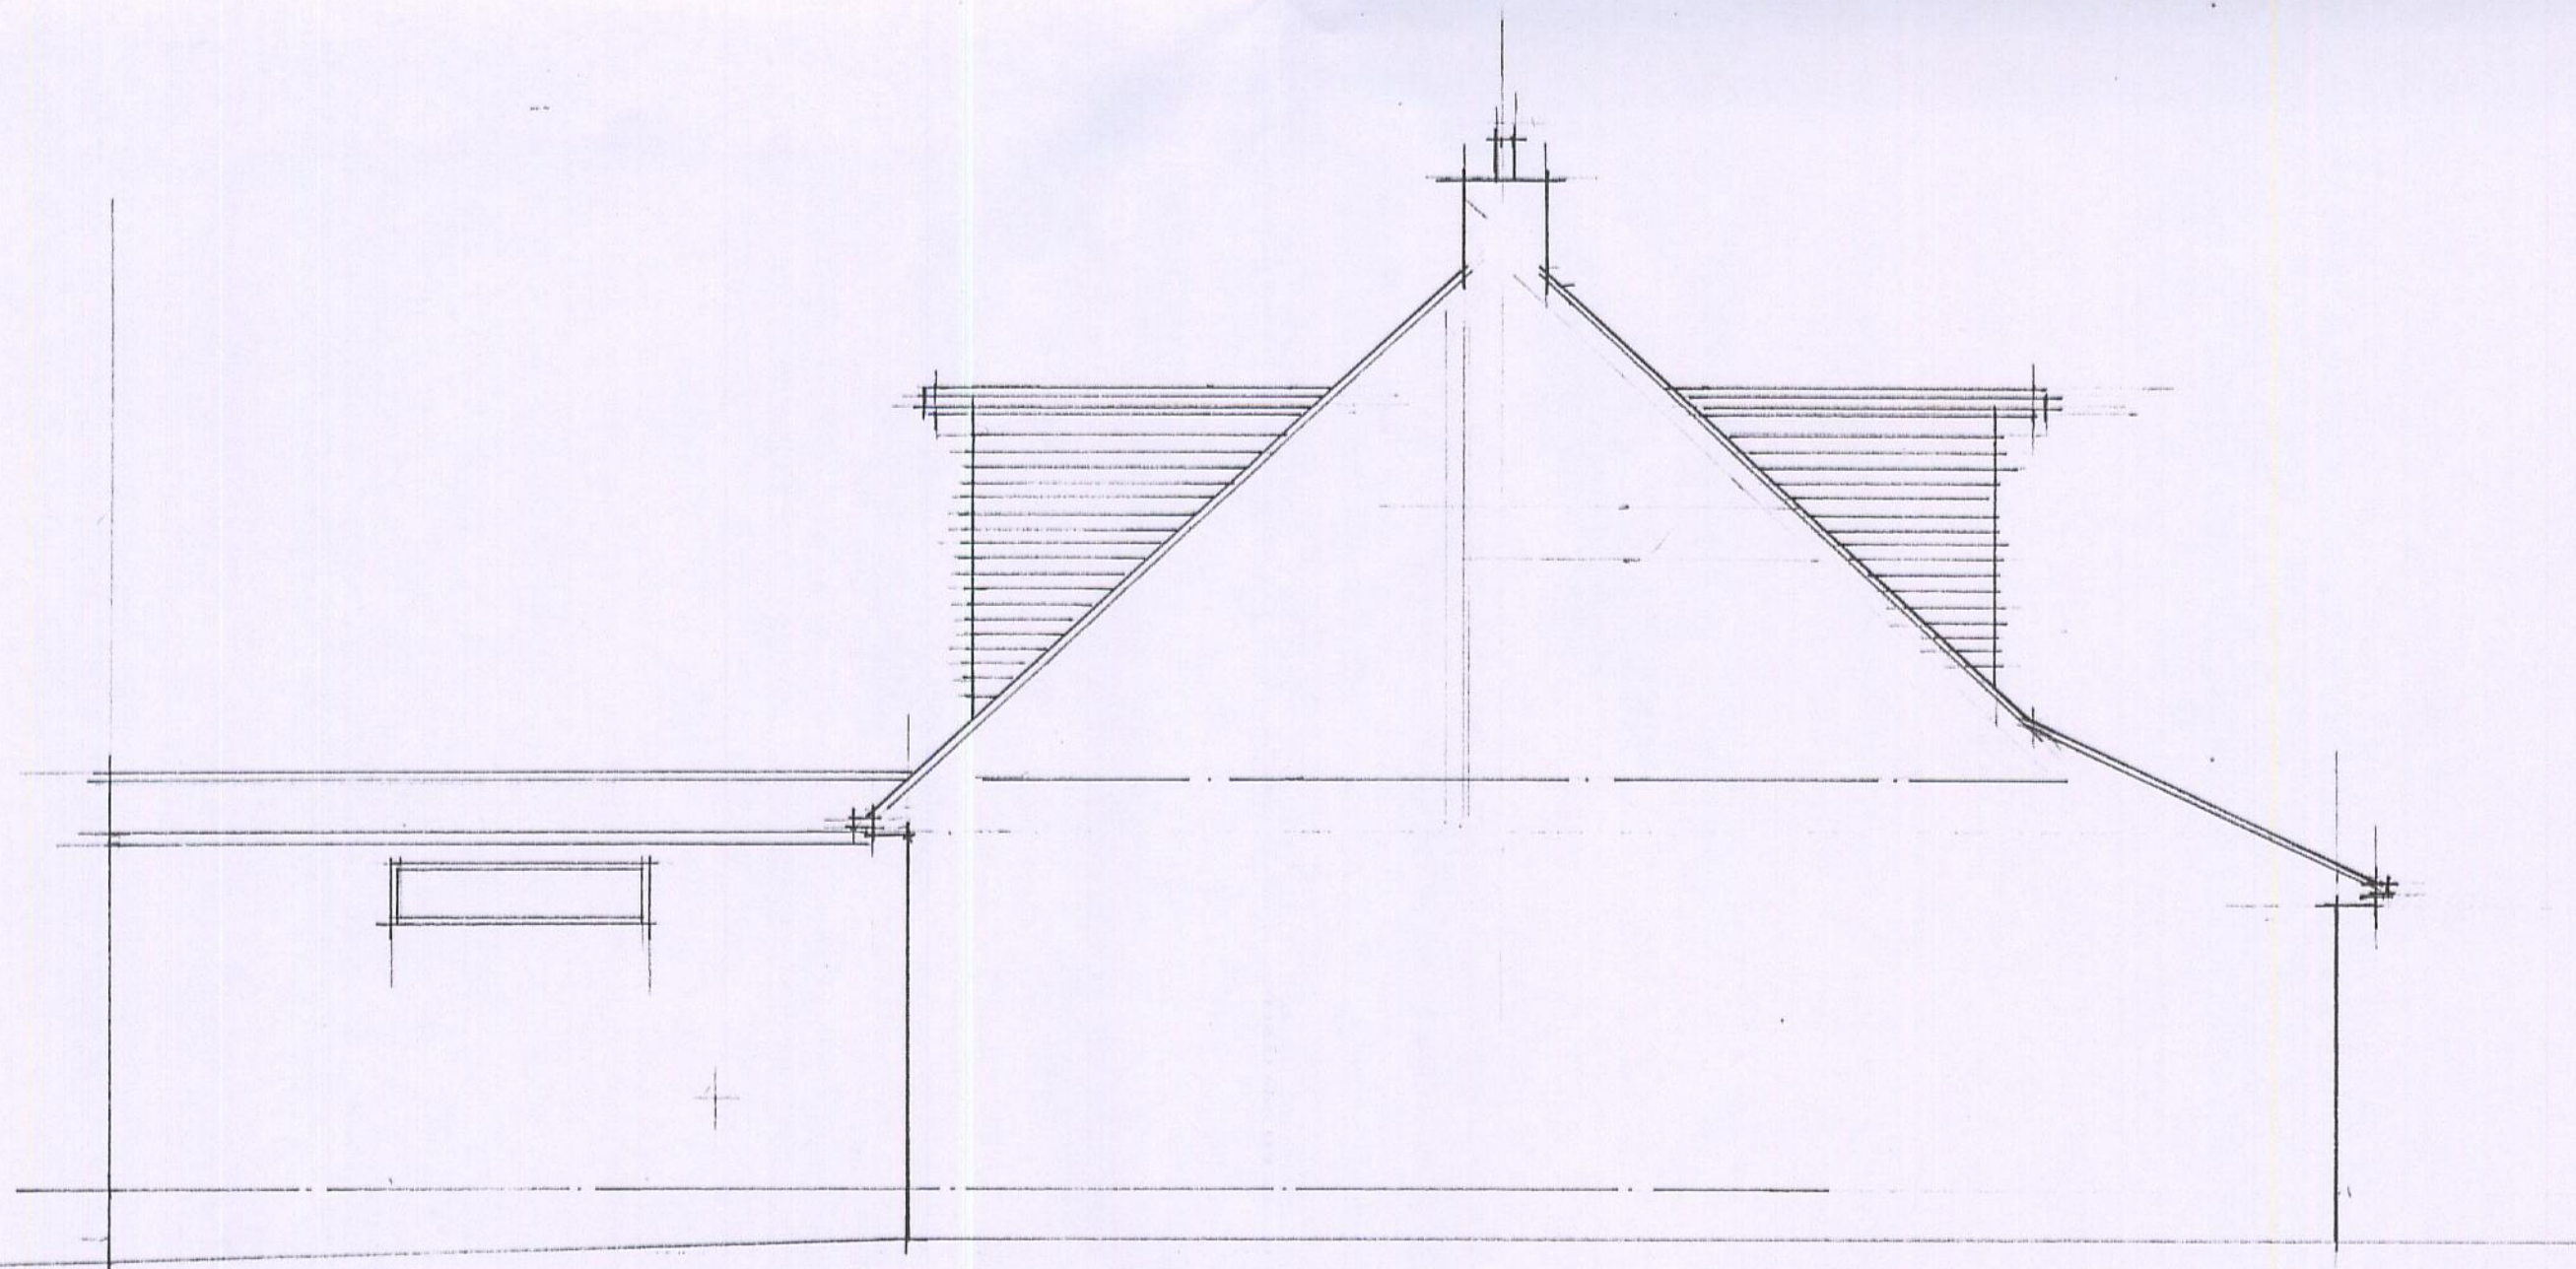

SIDE (WEST) ELEVATION

architecture BDA

55 Bailey Road, Leigh on Sea, Essex SS9 3PJ
T&F 01702 480 944
E architecture.bda@btinternet.com

SURVEY ELEVATION ✓
SIDE + REAR ELEVATION ✓

COPE HOUSE ALTERATION ✓
170 DAWN HEATH ROAD
RAYLEIGH

date	scale	job no.	dwg no.	rev.
10/09	1:50	09-107	502	