


DO NOT SCALE FROM THIS DRAWING - STATED DIMENSIONS REFER. CONTRACTORS SHALL BE RESPONSIBLE FOR THE CHECKING OF ALL STATED DIMENSIONS, WITH ANY ANOMALIES BEING IDENTIFIED TO THE ORIGINATOR PRIOR TO ANY CONSTRUCTION OR FABRICATION WORKS COMMENCING.

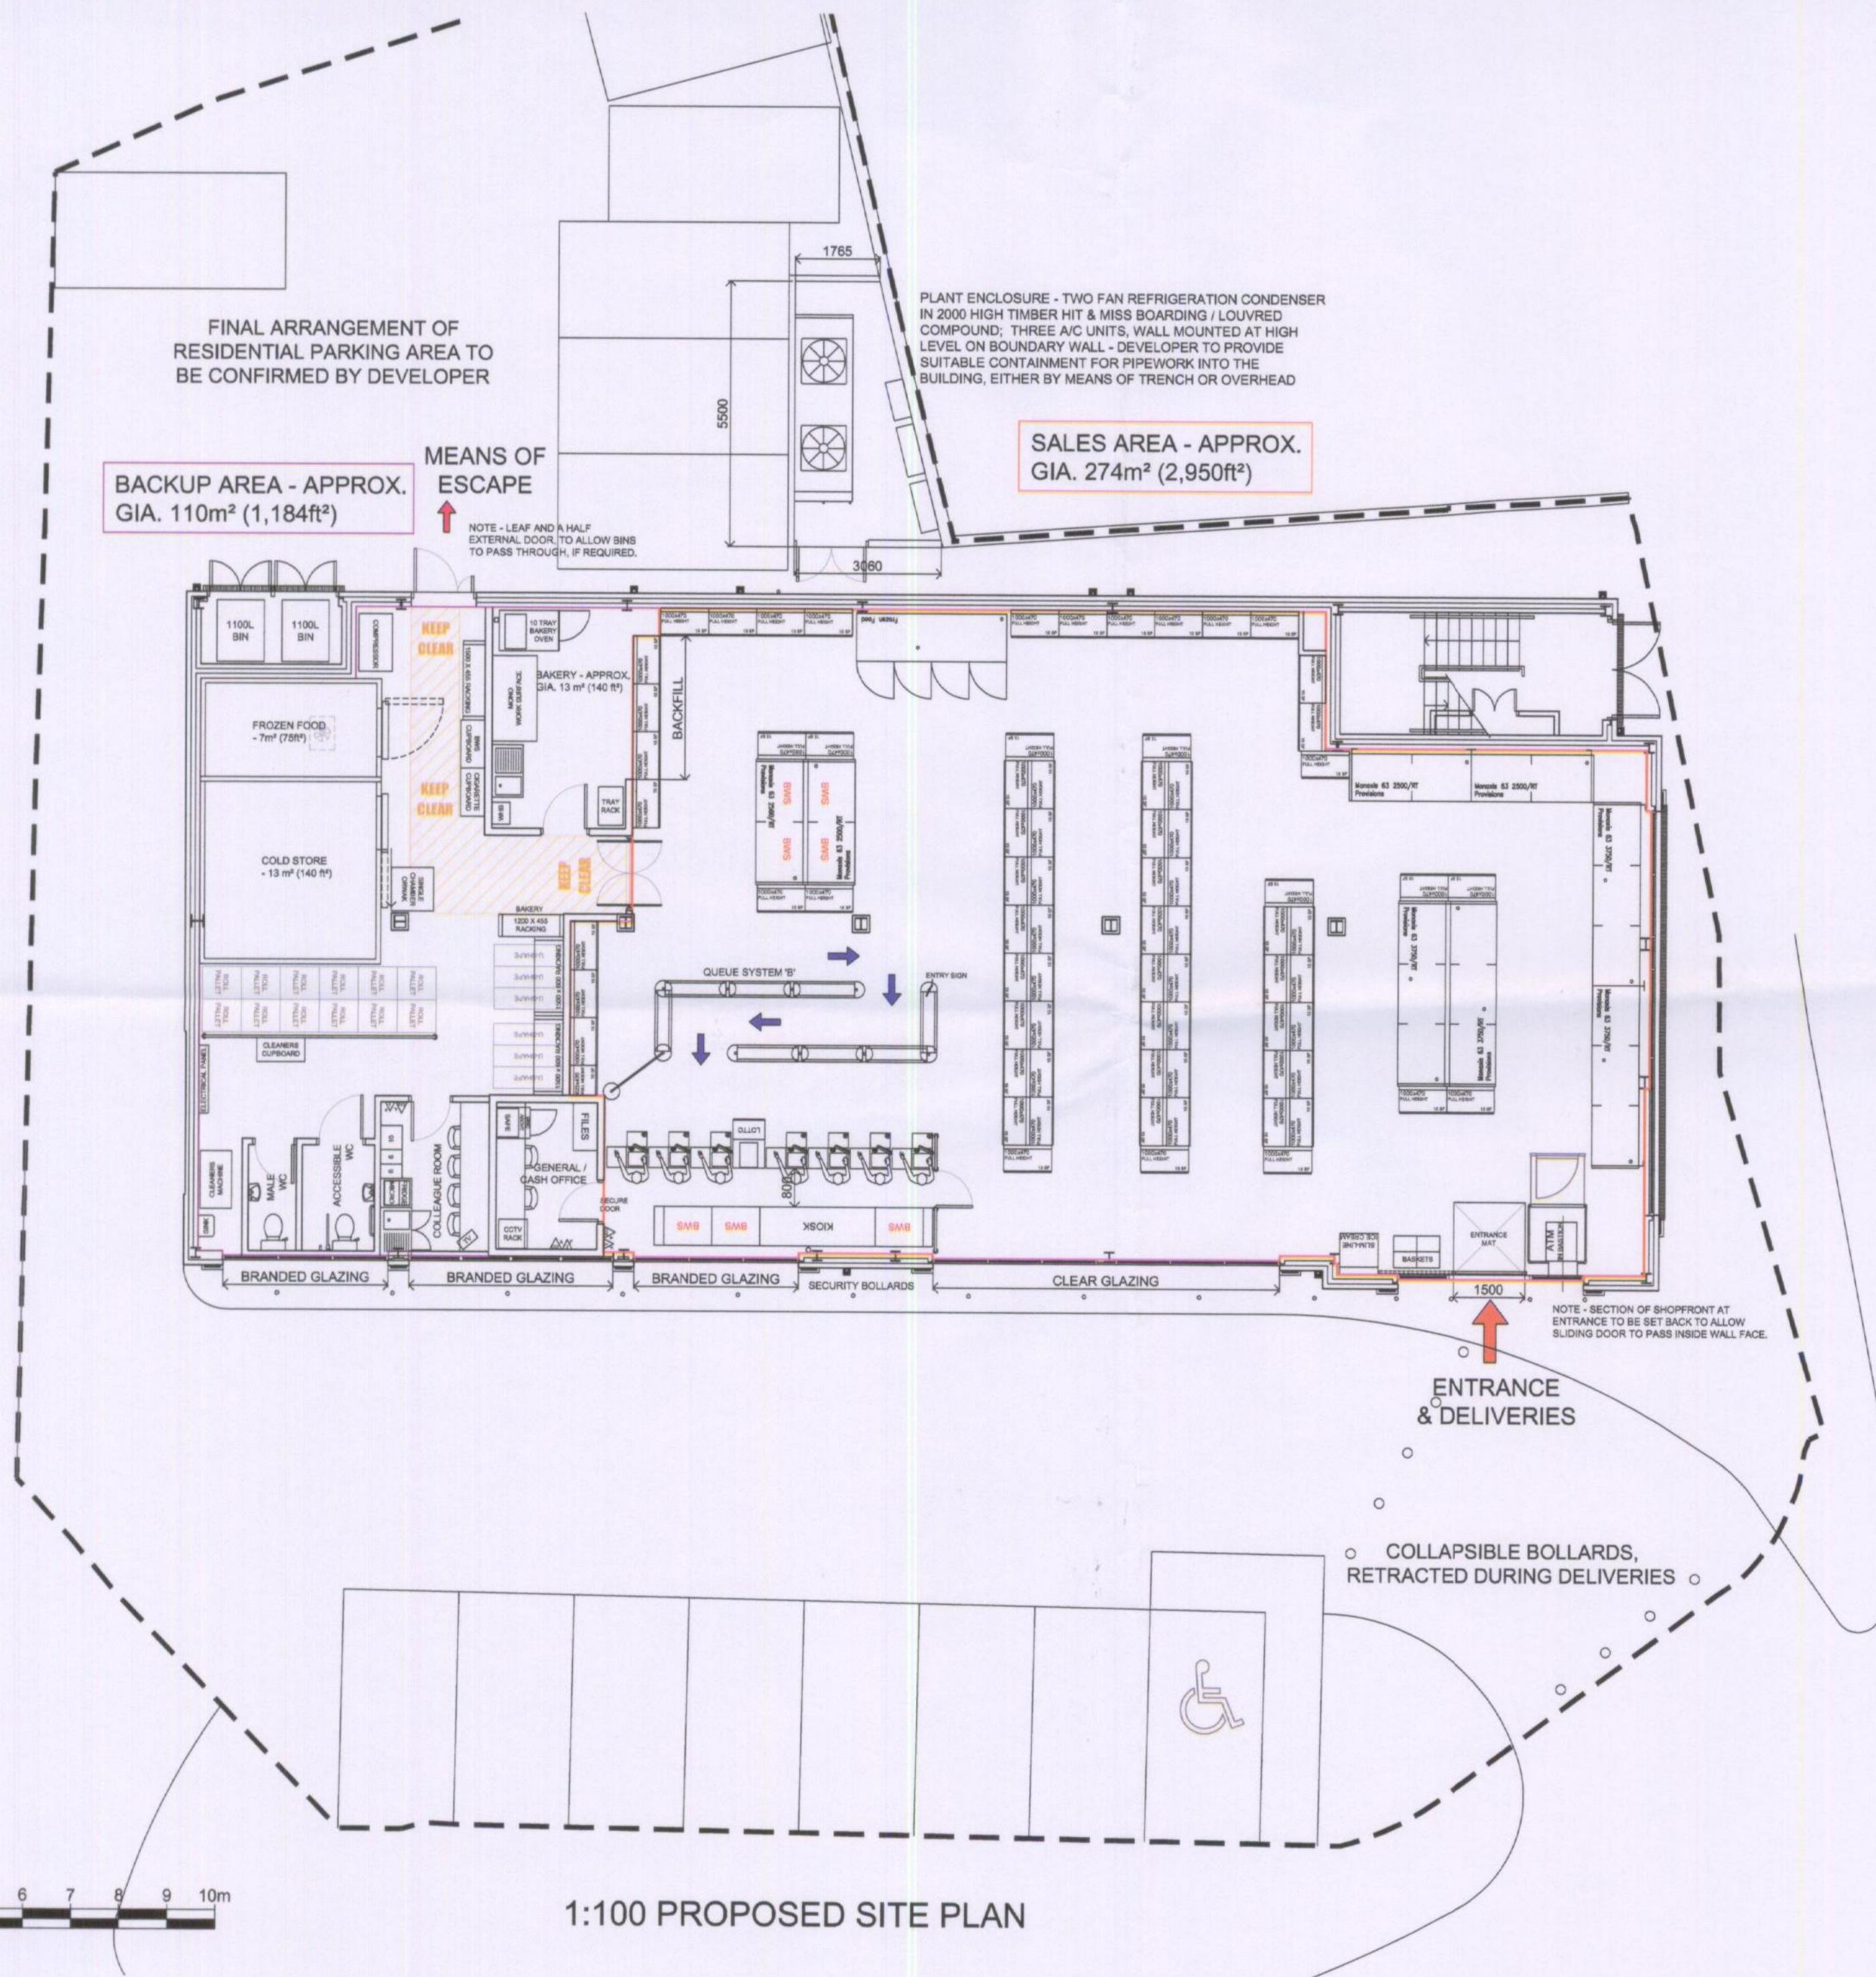

Revision	Date	Description
<div><div><p>arc part of riley consulting</p></div><div><p>Design Consultants 21-22 Great Sutton Street, London, EC1V 6DY Tel: 020 7017 8990 Fax: 020 7017 8999 Email: info@arc.co.uk Web: www.arc.co.uk</p></div></div>		
Status	PLANNING	
Client		
Project Title	SAINSBURY'S LOCAL 76 WEST STREET ROCHFORD	
Drawing Title	PROPOSED SITE PLAN GROUND FLOOR	
Project Number	Drawing Number	Revision
09_606	302	
Drawn	Checked	Scale
CT		1:100@A2
		Date
		15_03_10
The content of this drawing is the property of arc@RC Limited and may not be copied in whole or part without formal consent.		