



REVISIONS

no.	date	
A	25-01-10	Revised to accord with LA TCP request 19th Jan 10/00006/COU 2/Exist elevations + new front elevation added on dwg No. mr-779 See note 2 3/External/Internal levels confirmed as exist-no change 4/Note 3 added re embalming 5/Scale of site plan revised 10/00007/ADV 1/Construction of sign noted and lettering clarified. Existing retained sign noted as new and finish noted 2/Scale site plan revised


ROCHFORD D.C.  
APPROVED PLAN

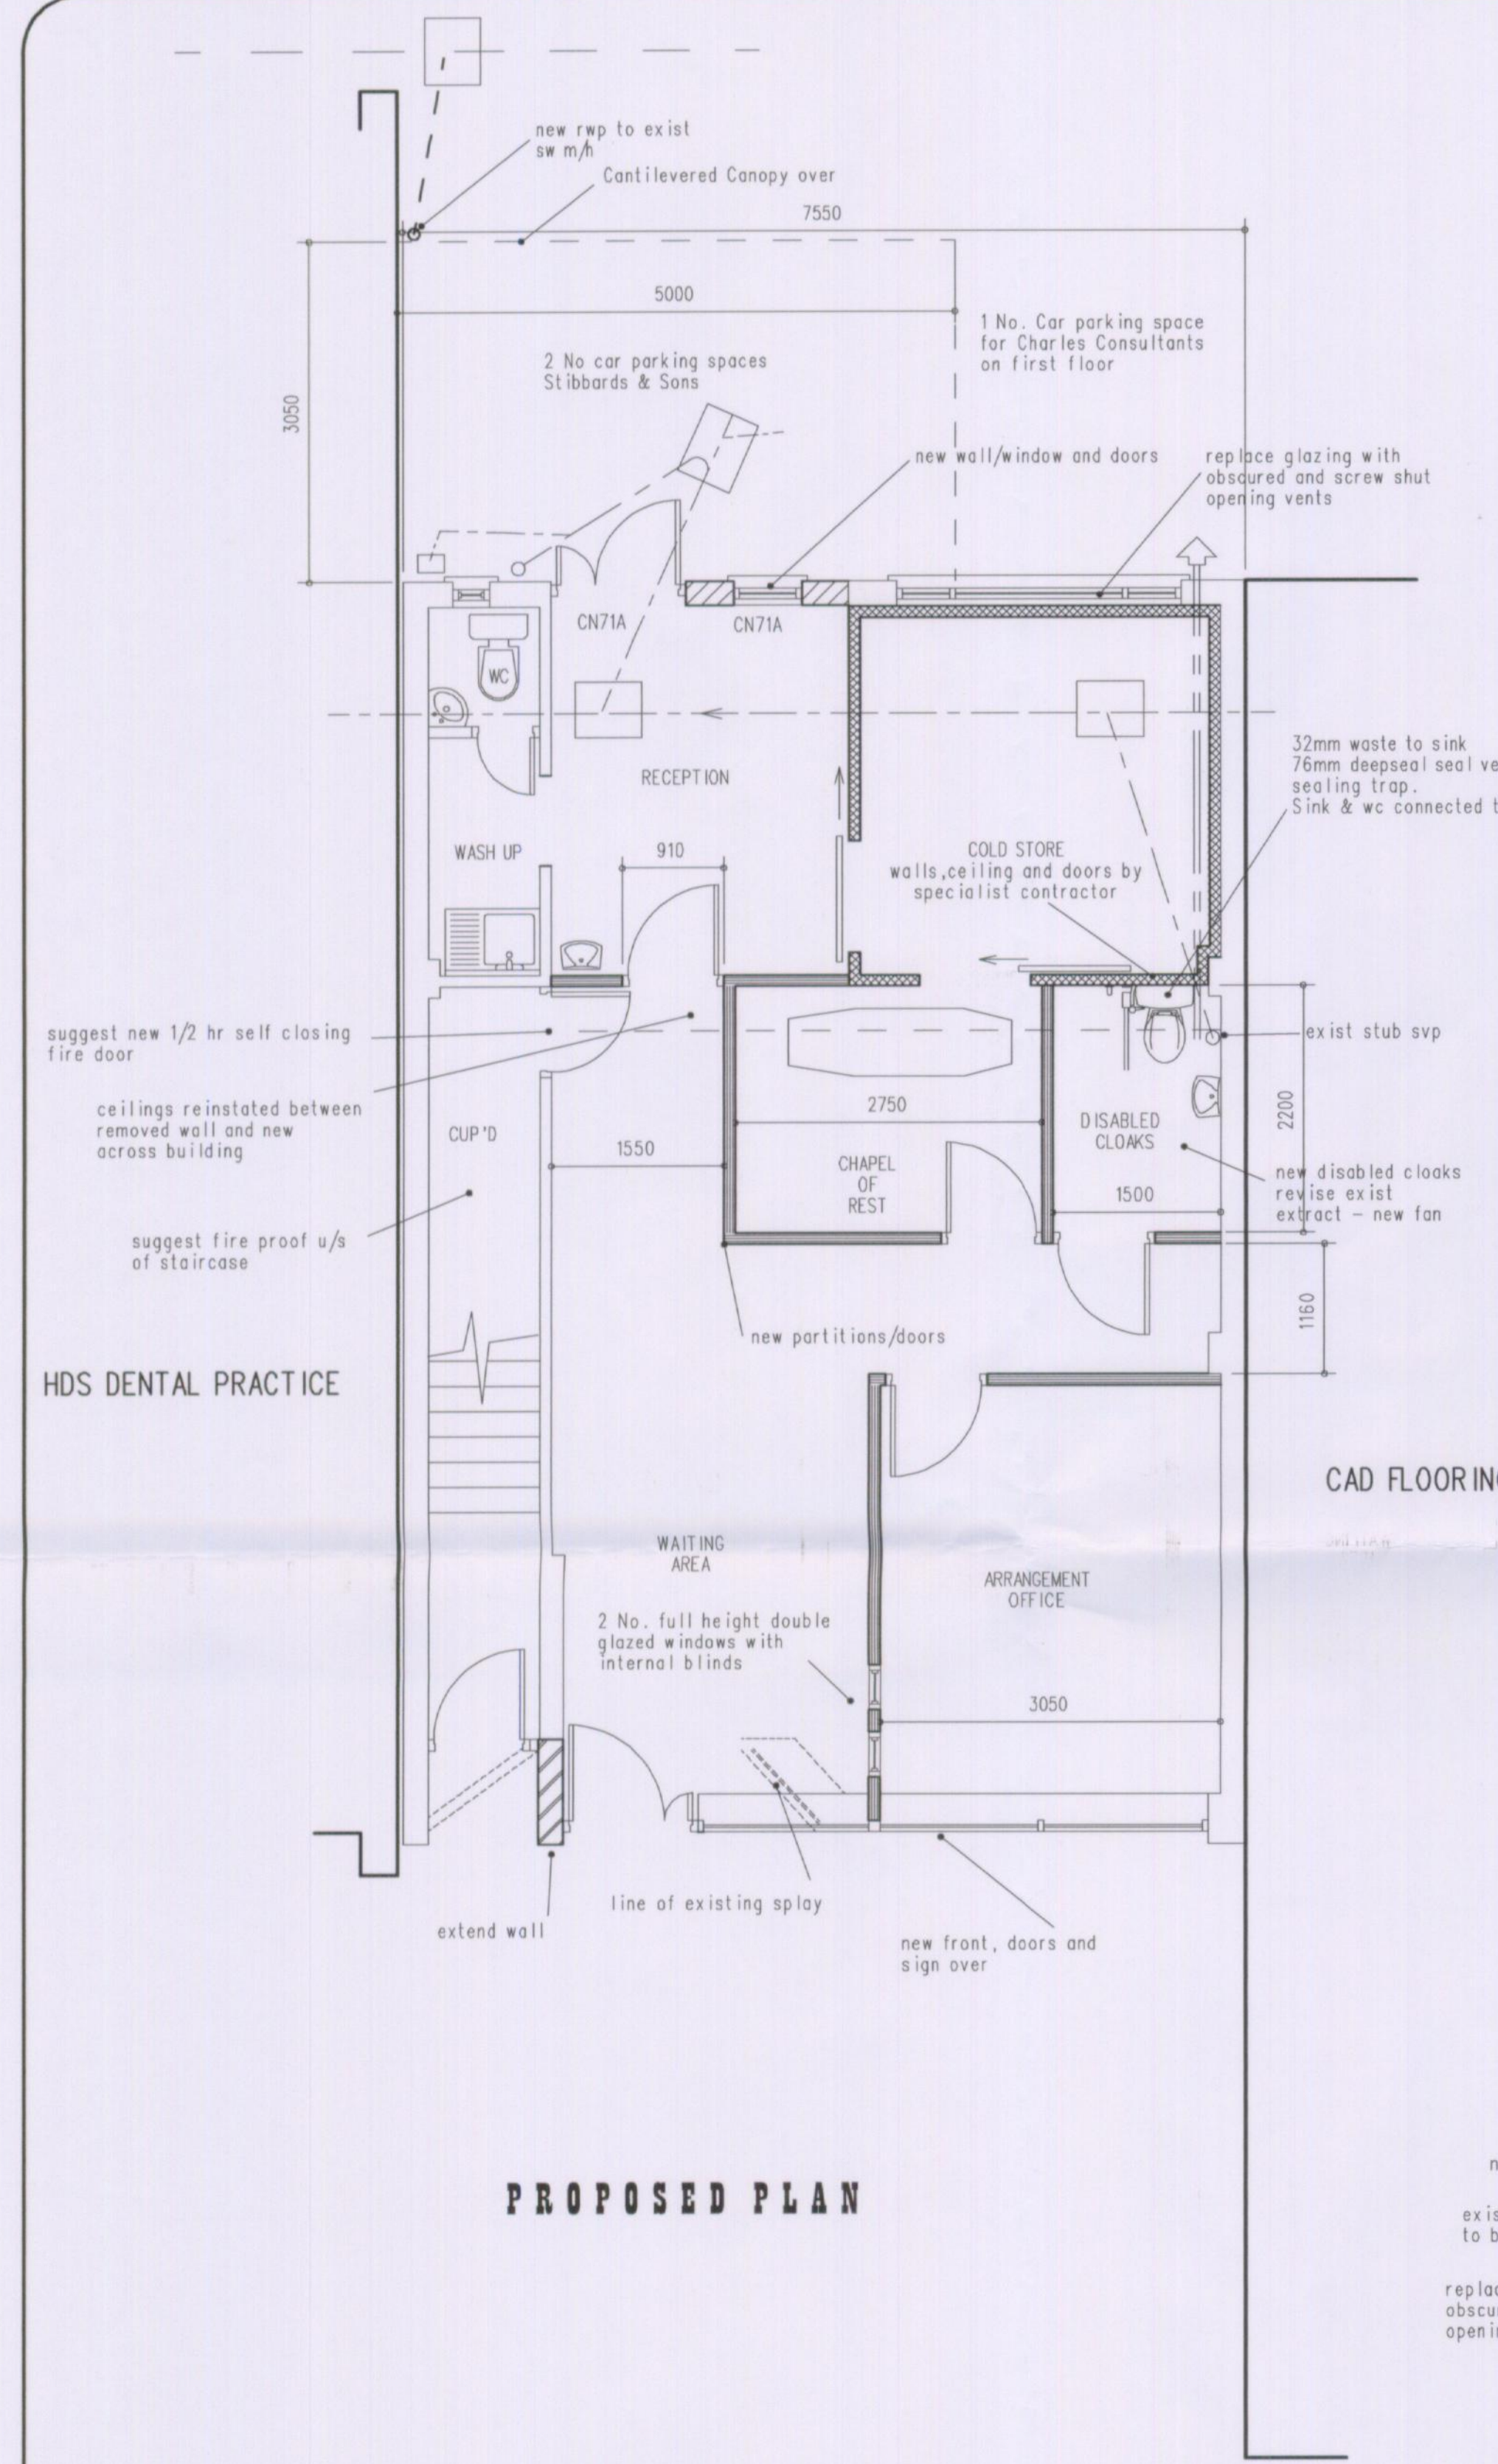

PROPOSED PLAN

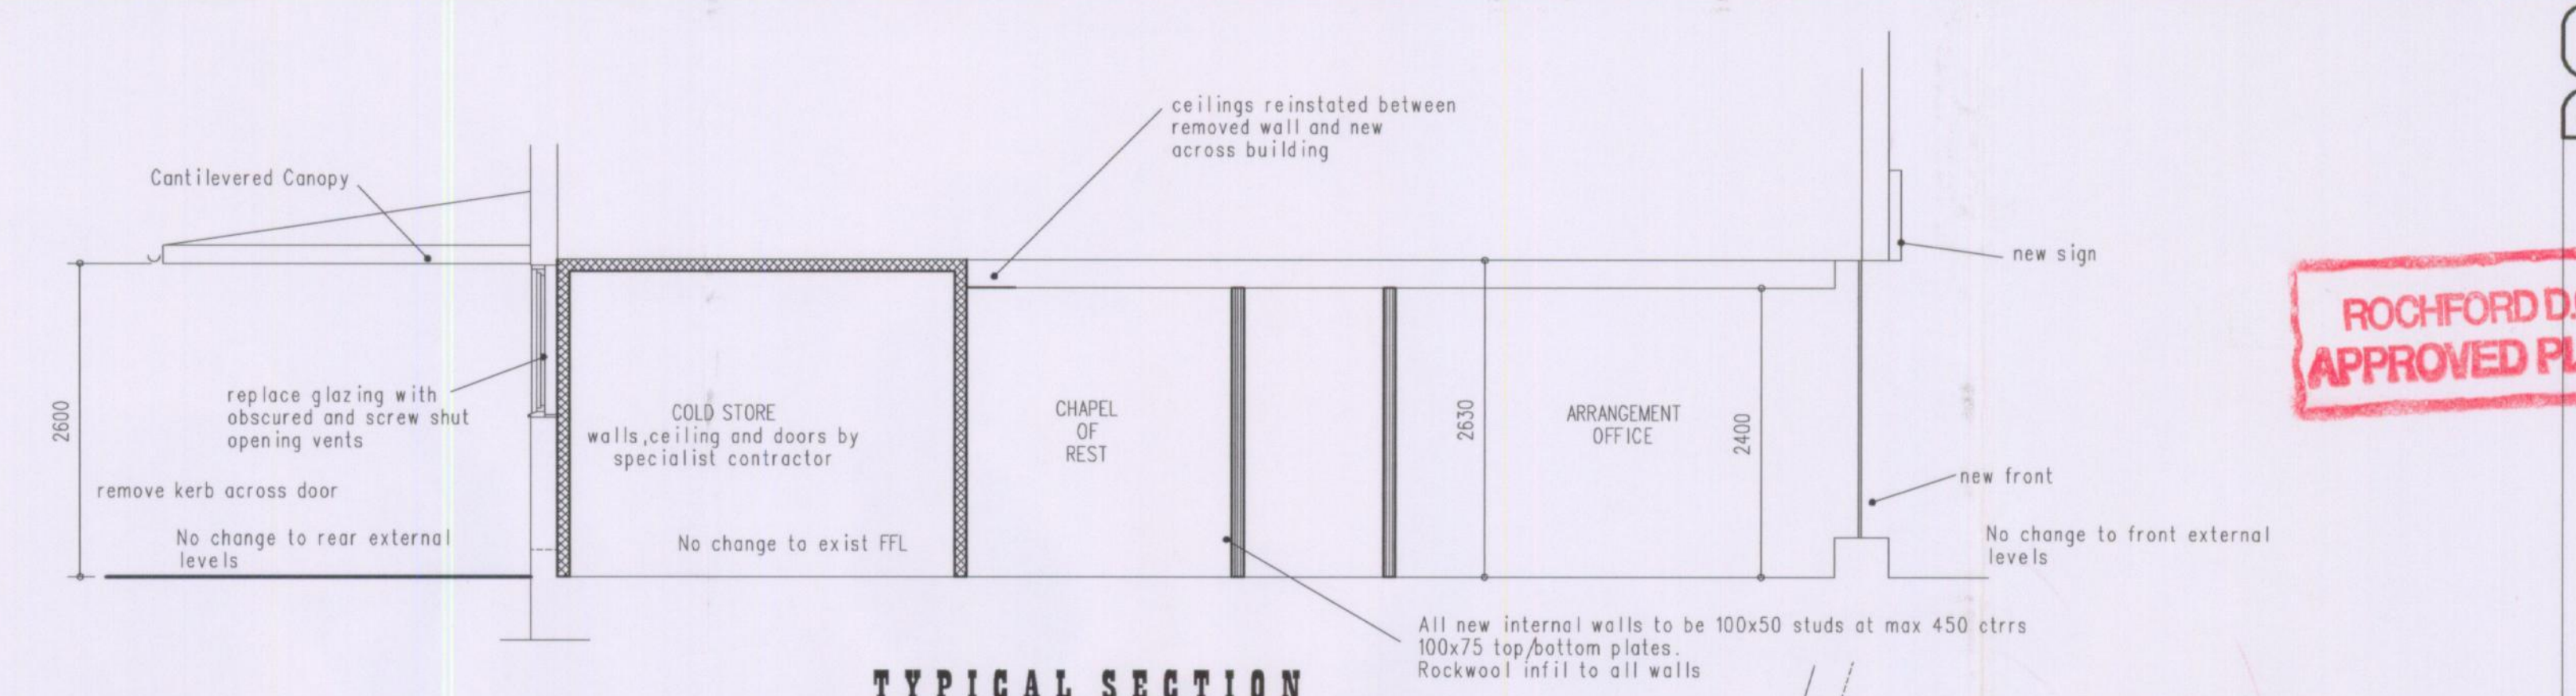


TYPICAL SECTION

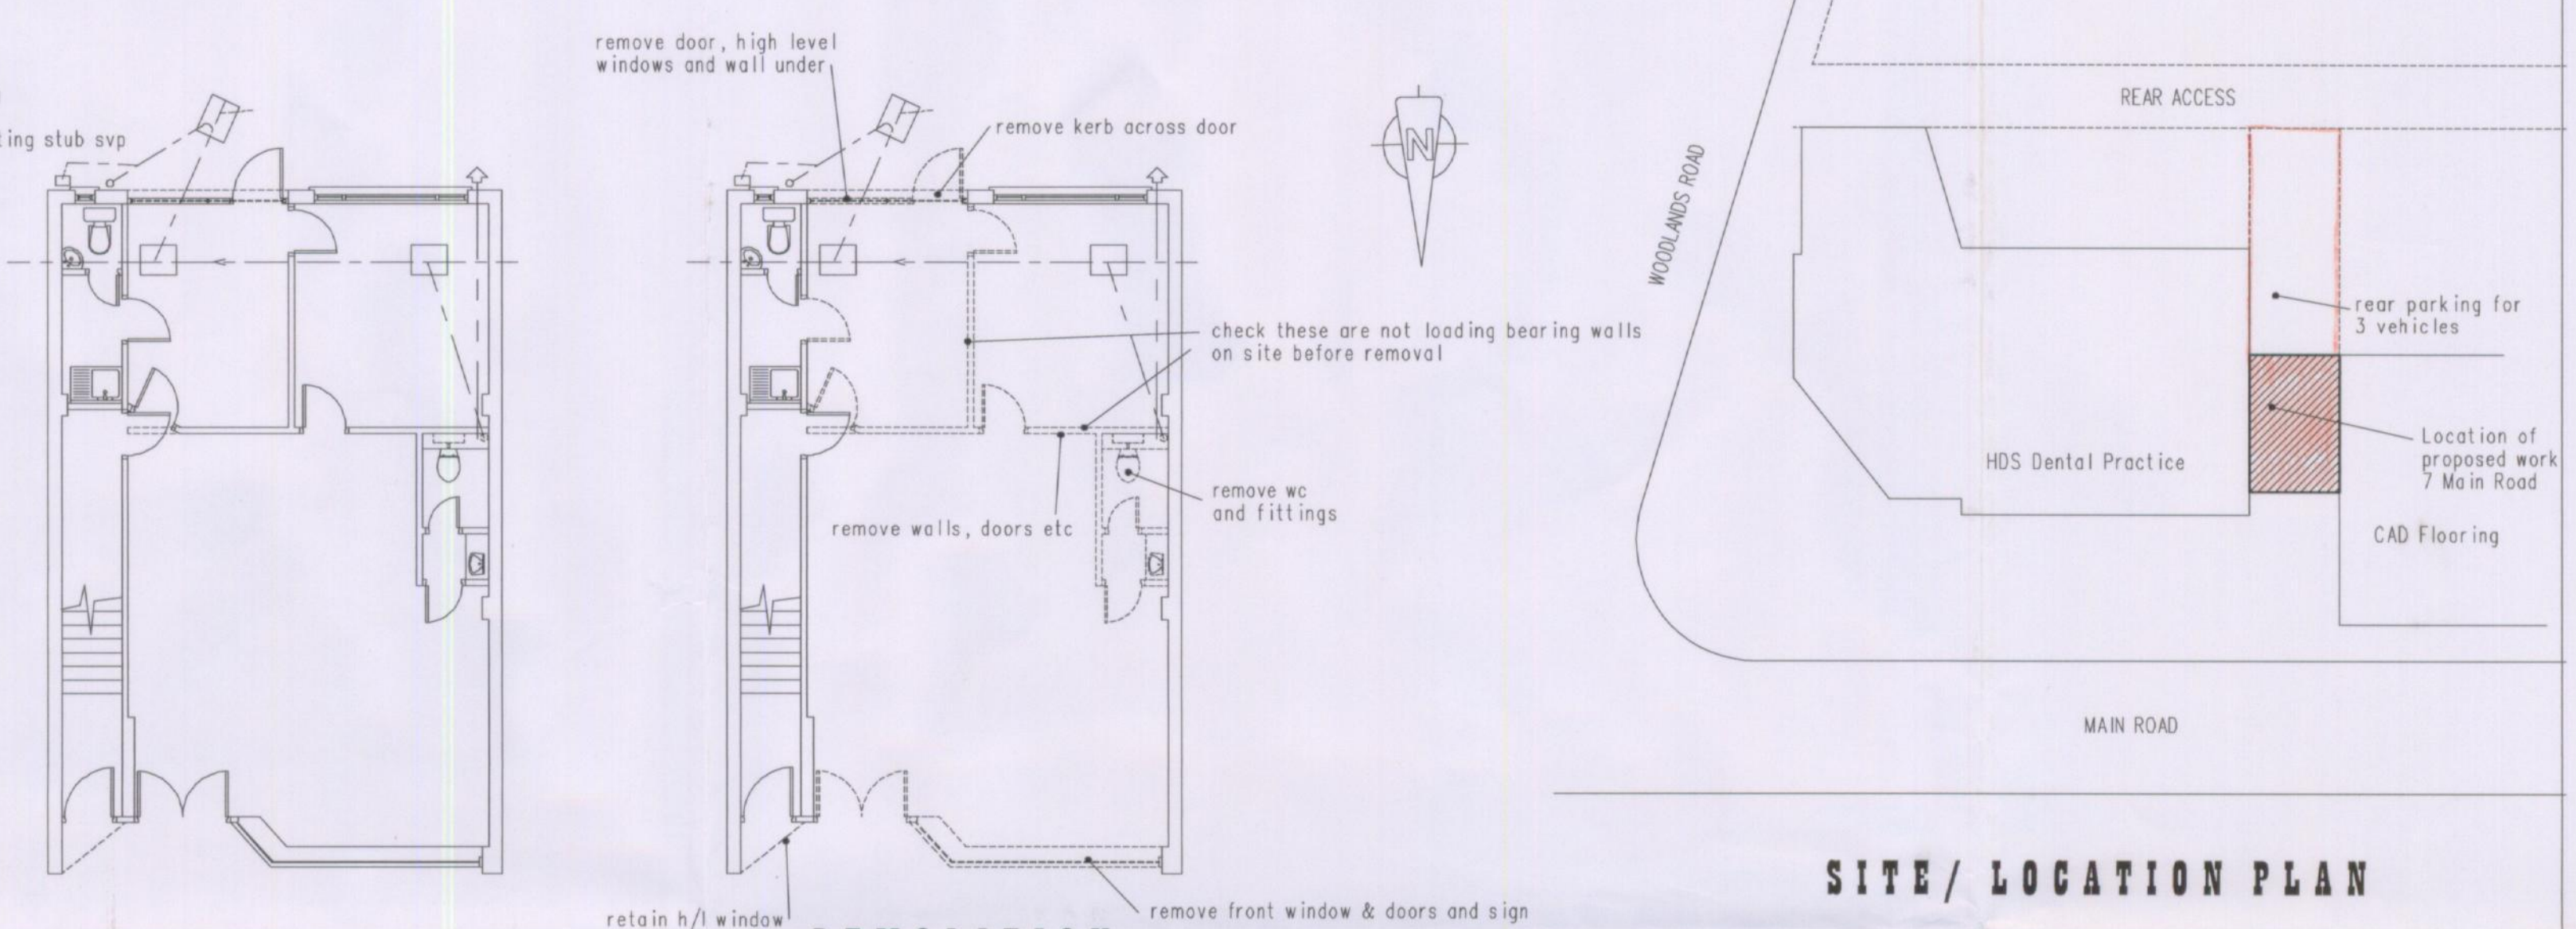


EXISTING PLAN

DEMOLITION

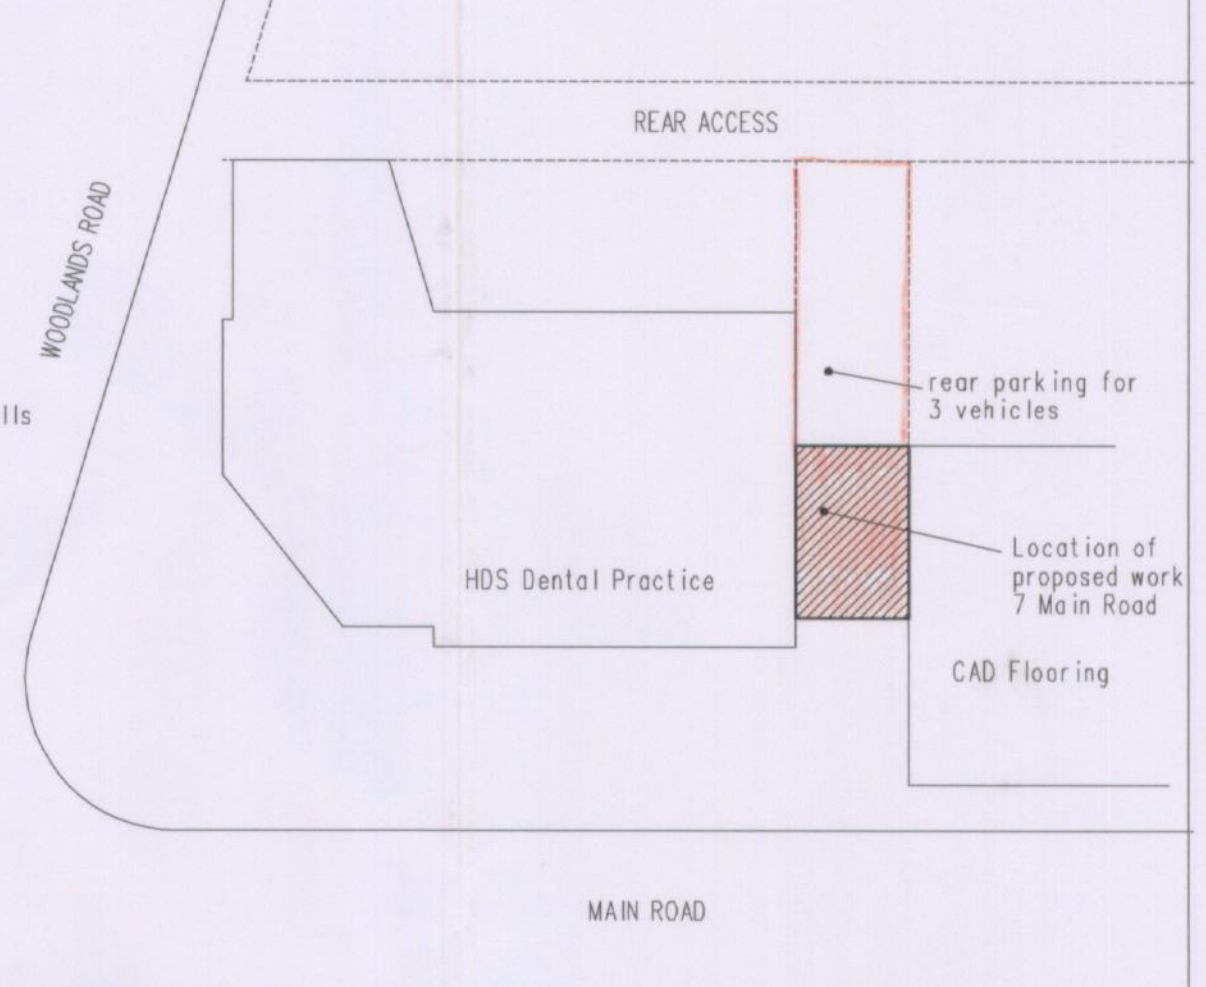

SITE/ LOCATION PLAN

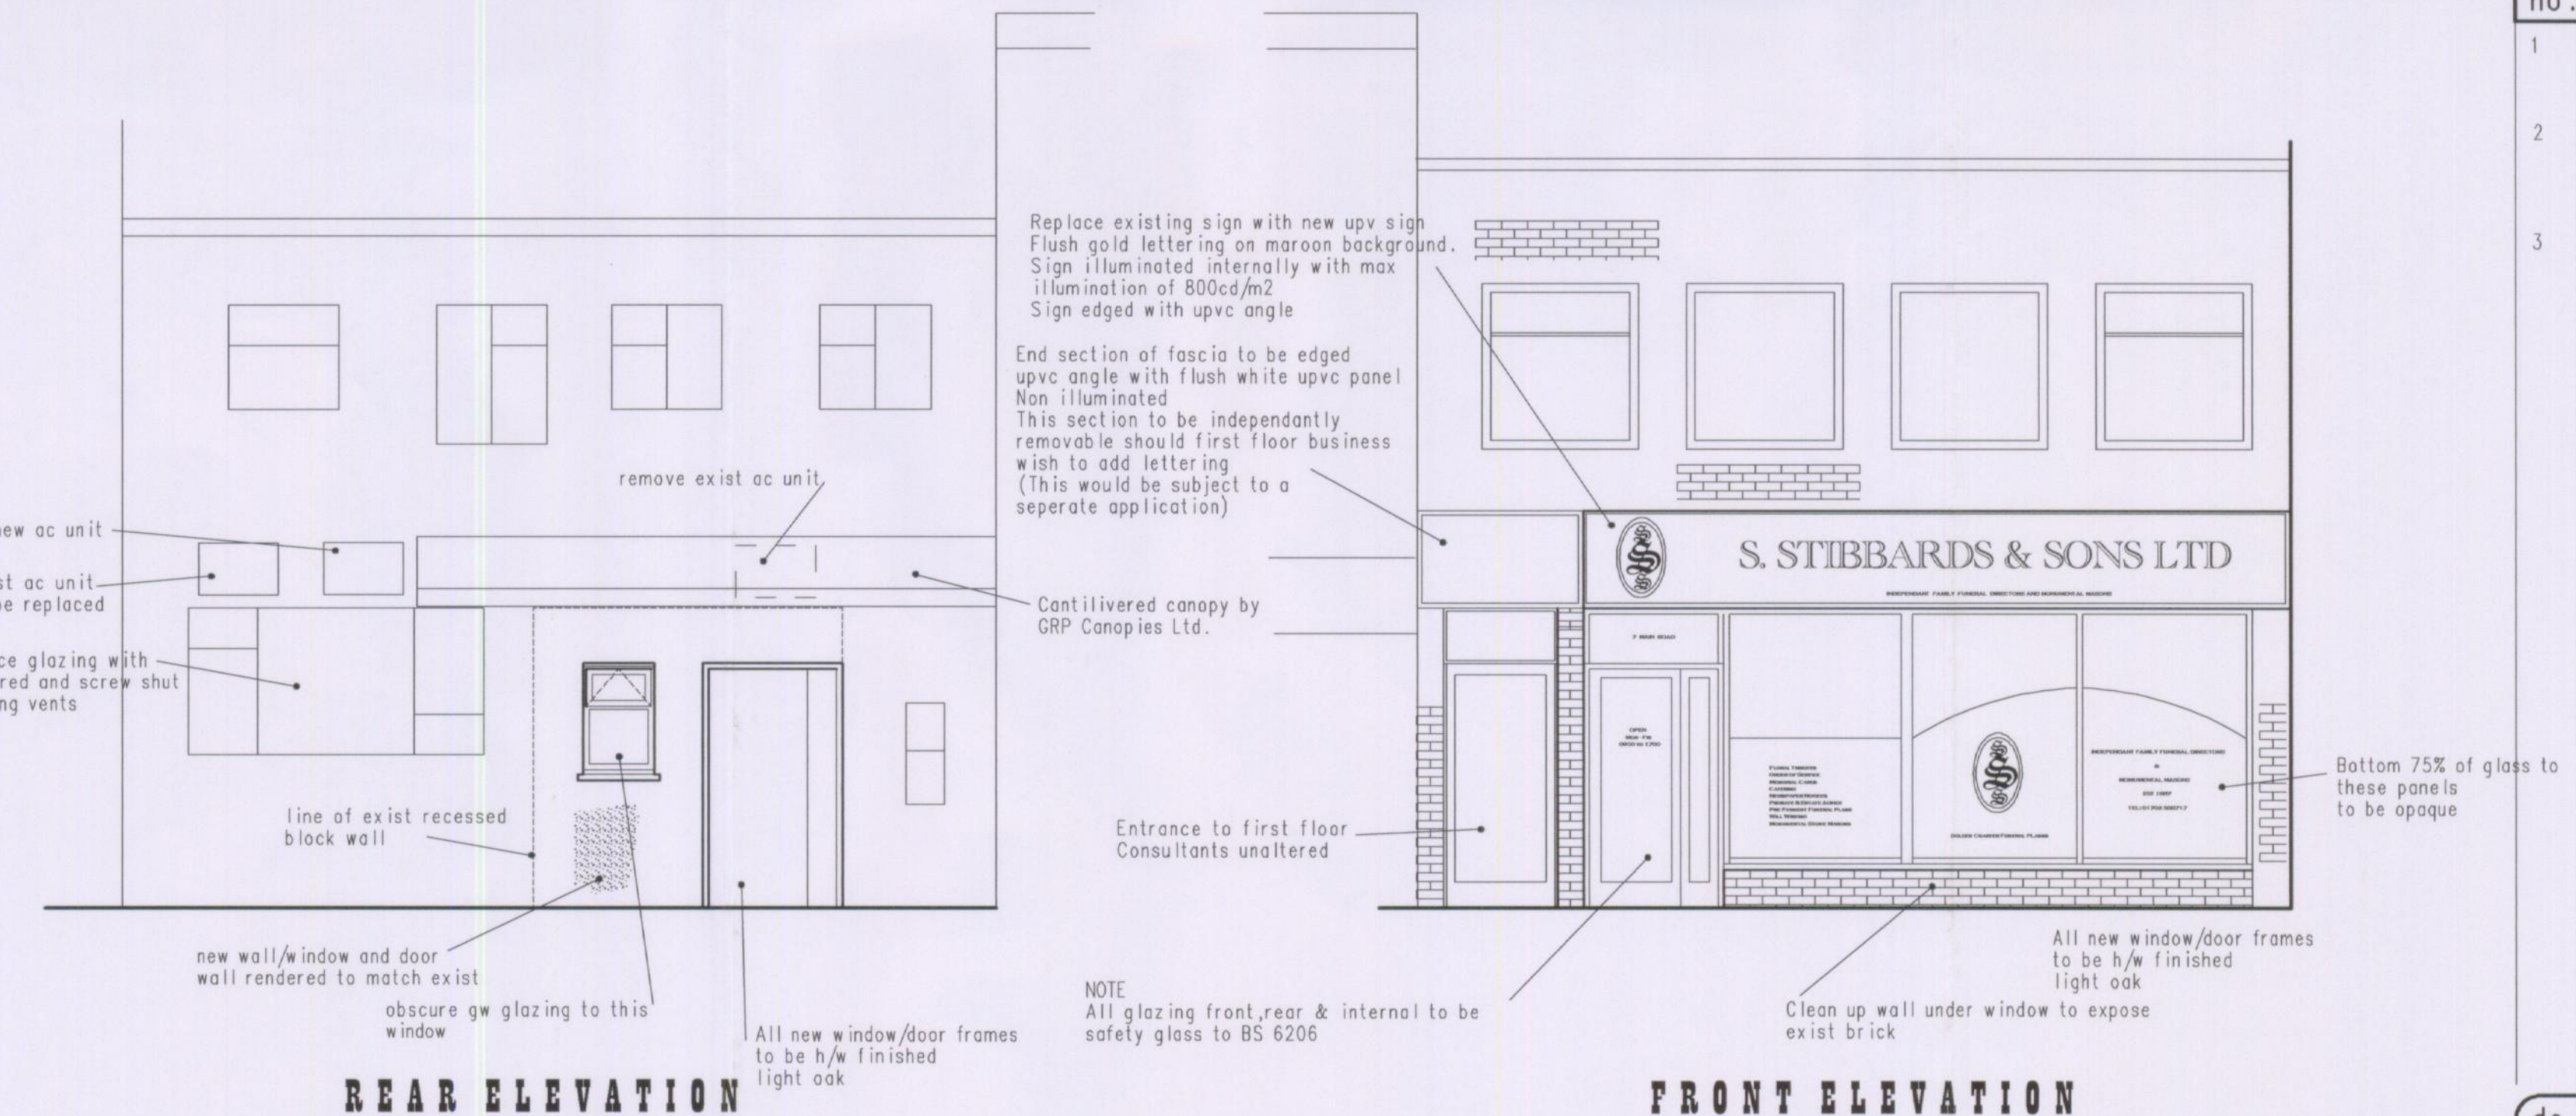

REAR ELEVATION

FRONT ELEVATION

NOTES

no.	description
1	all dimensions to be checked and confirmed by Builder on site before construction
2	This drawing to be read in conjunction with mr-779 for exist elevations + new front elevation
3	No embalming carried out on premises

do not scale  
if in doubt ask

proposed alterations to  
No.7 main road, Hockley, essex. ss5 2rn  
for stibbards funeral directors

plans  
town planning application

date drwn. 03-12-09	scale 1:100 1:50 - 1:500	t.m.f. designs 4 sairard gardens eastwood leigh-on-sea essex. ss9 5aj tel / fax 01702-521009
dwg. no. mr-766	revision A	