



This drawing is copyright and may not be altered, traced, copied, photographed or used for any purpose other than that for which it is issued without the written consent of the Architects.

DO NOT SCALE FROM THIS DRAWING - use only figure dimensions.  
All dimensions to be verified on site prior to work commencing.


ROCHFORD, D.C.  
REFUSED PLAN

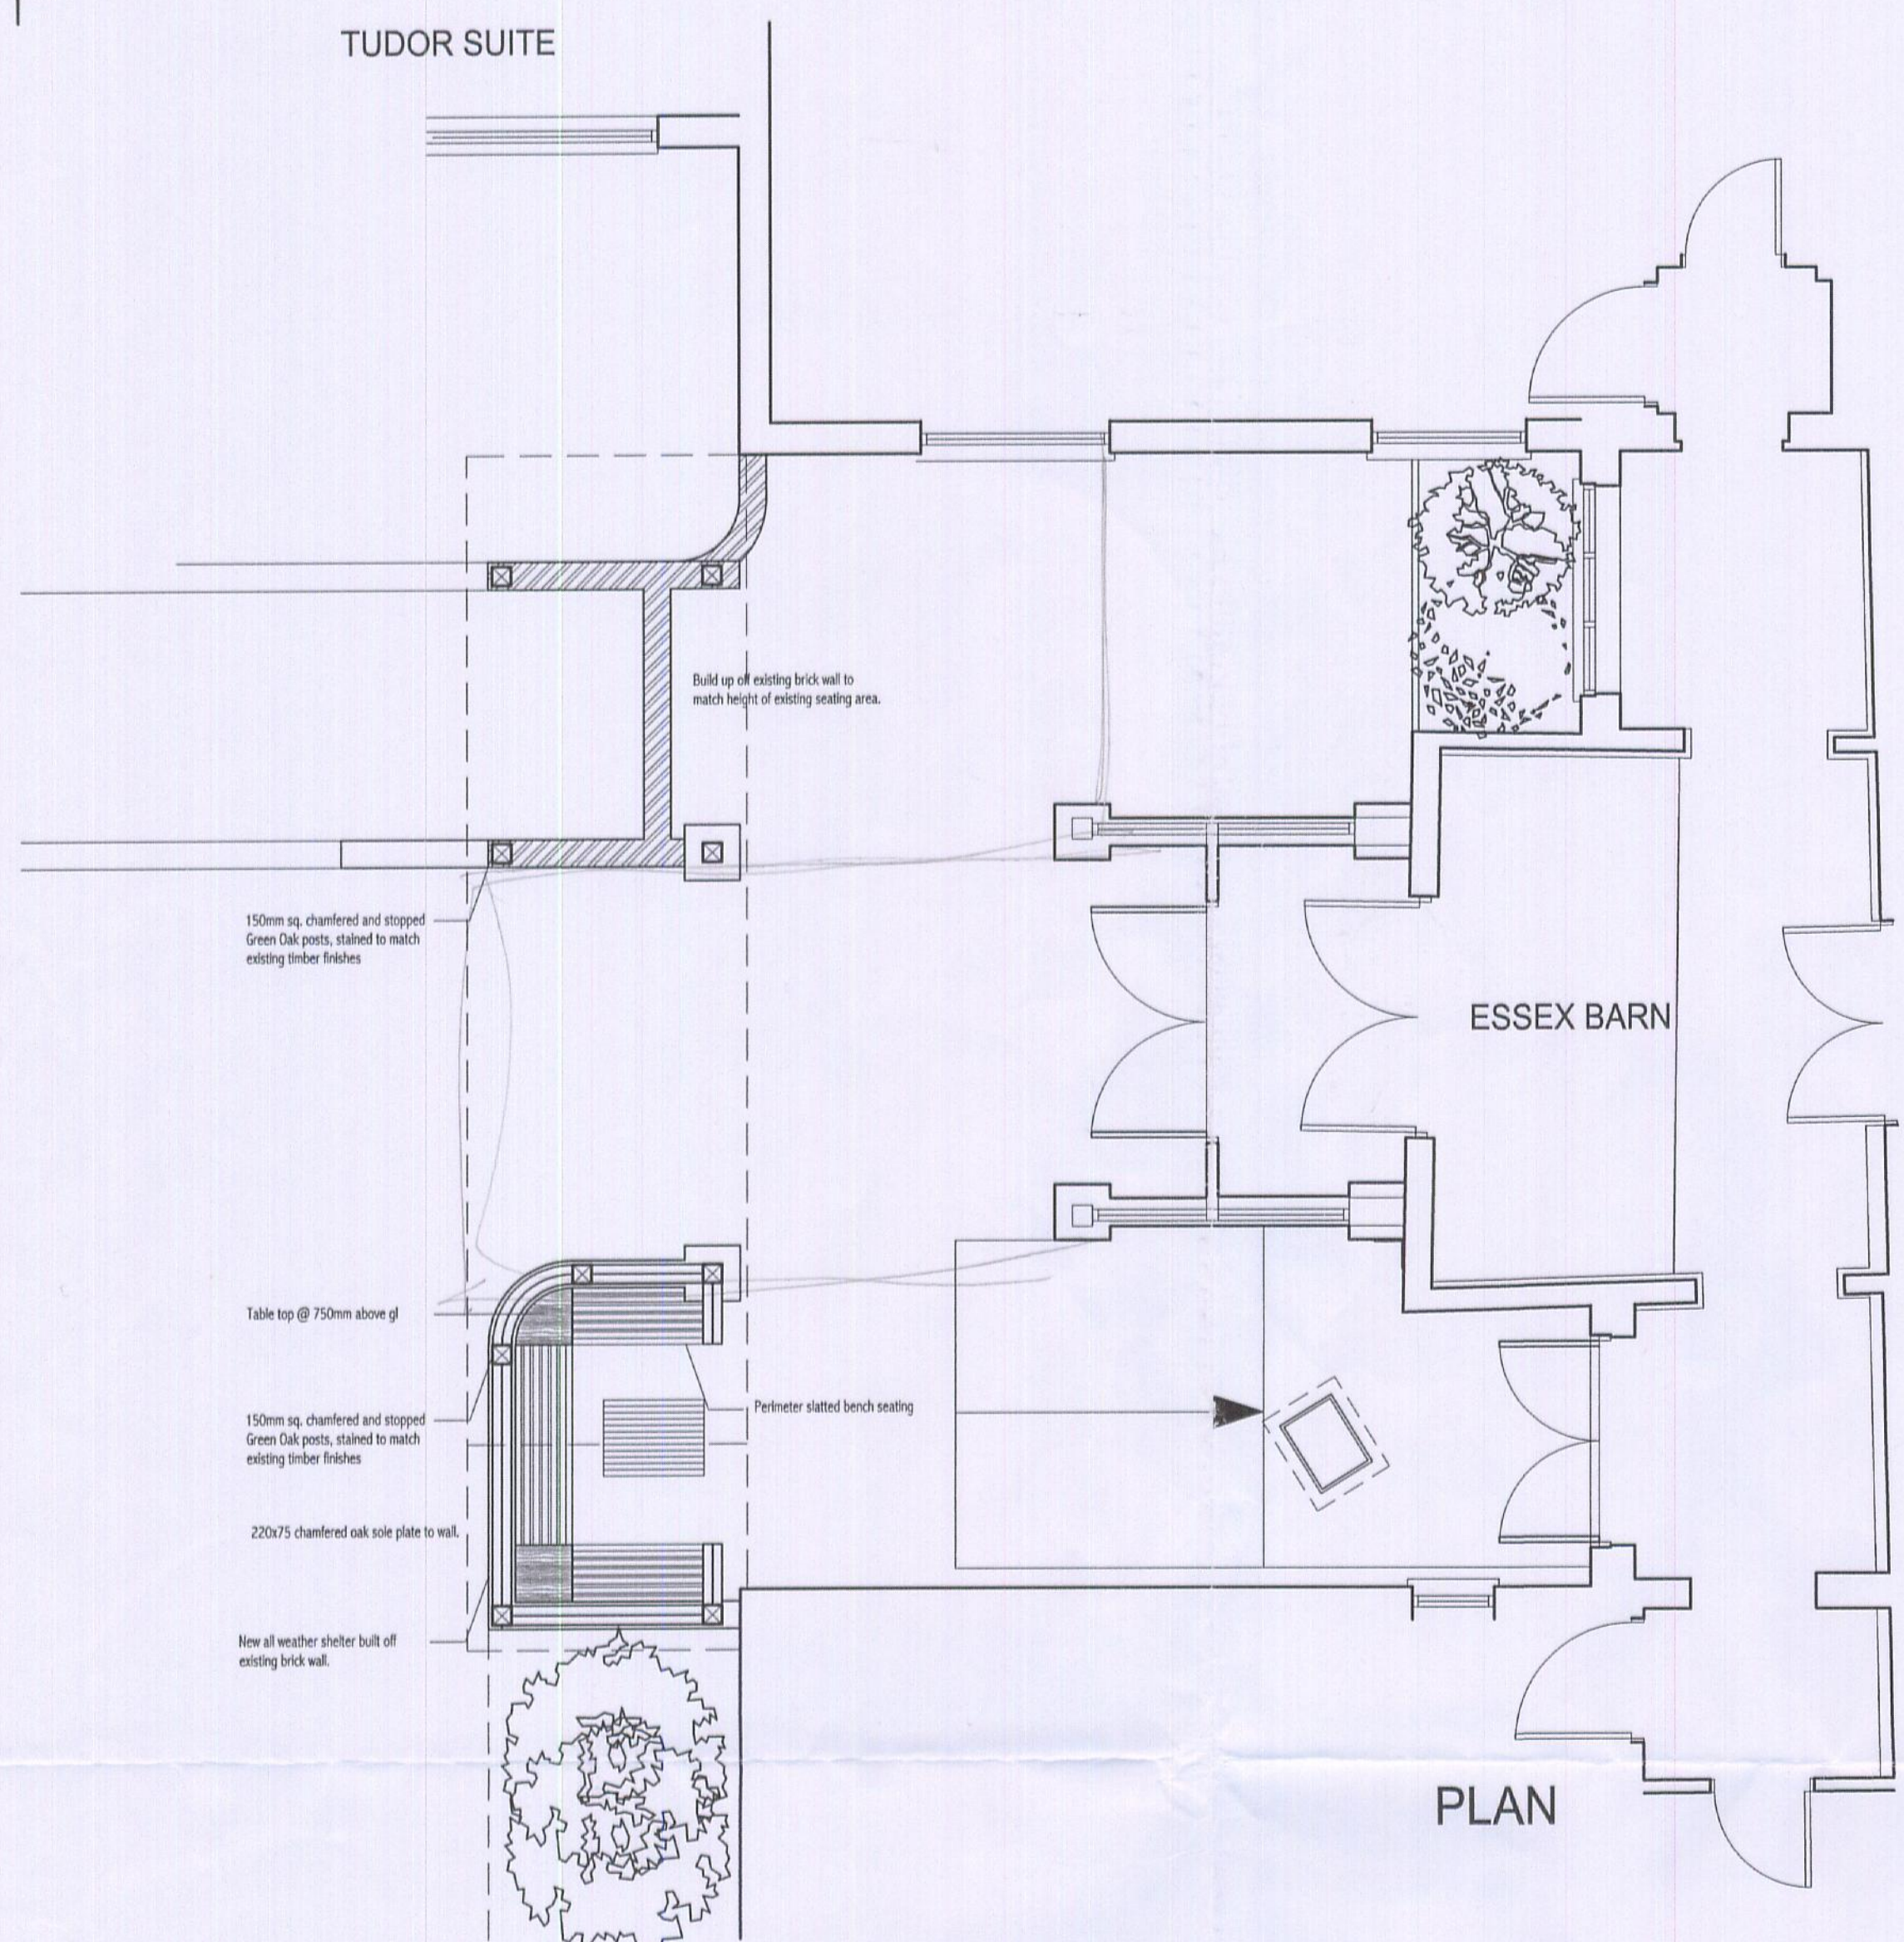

PLAN

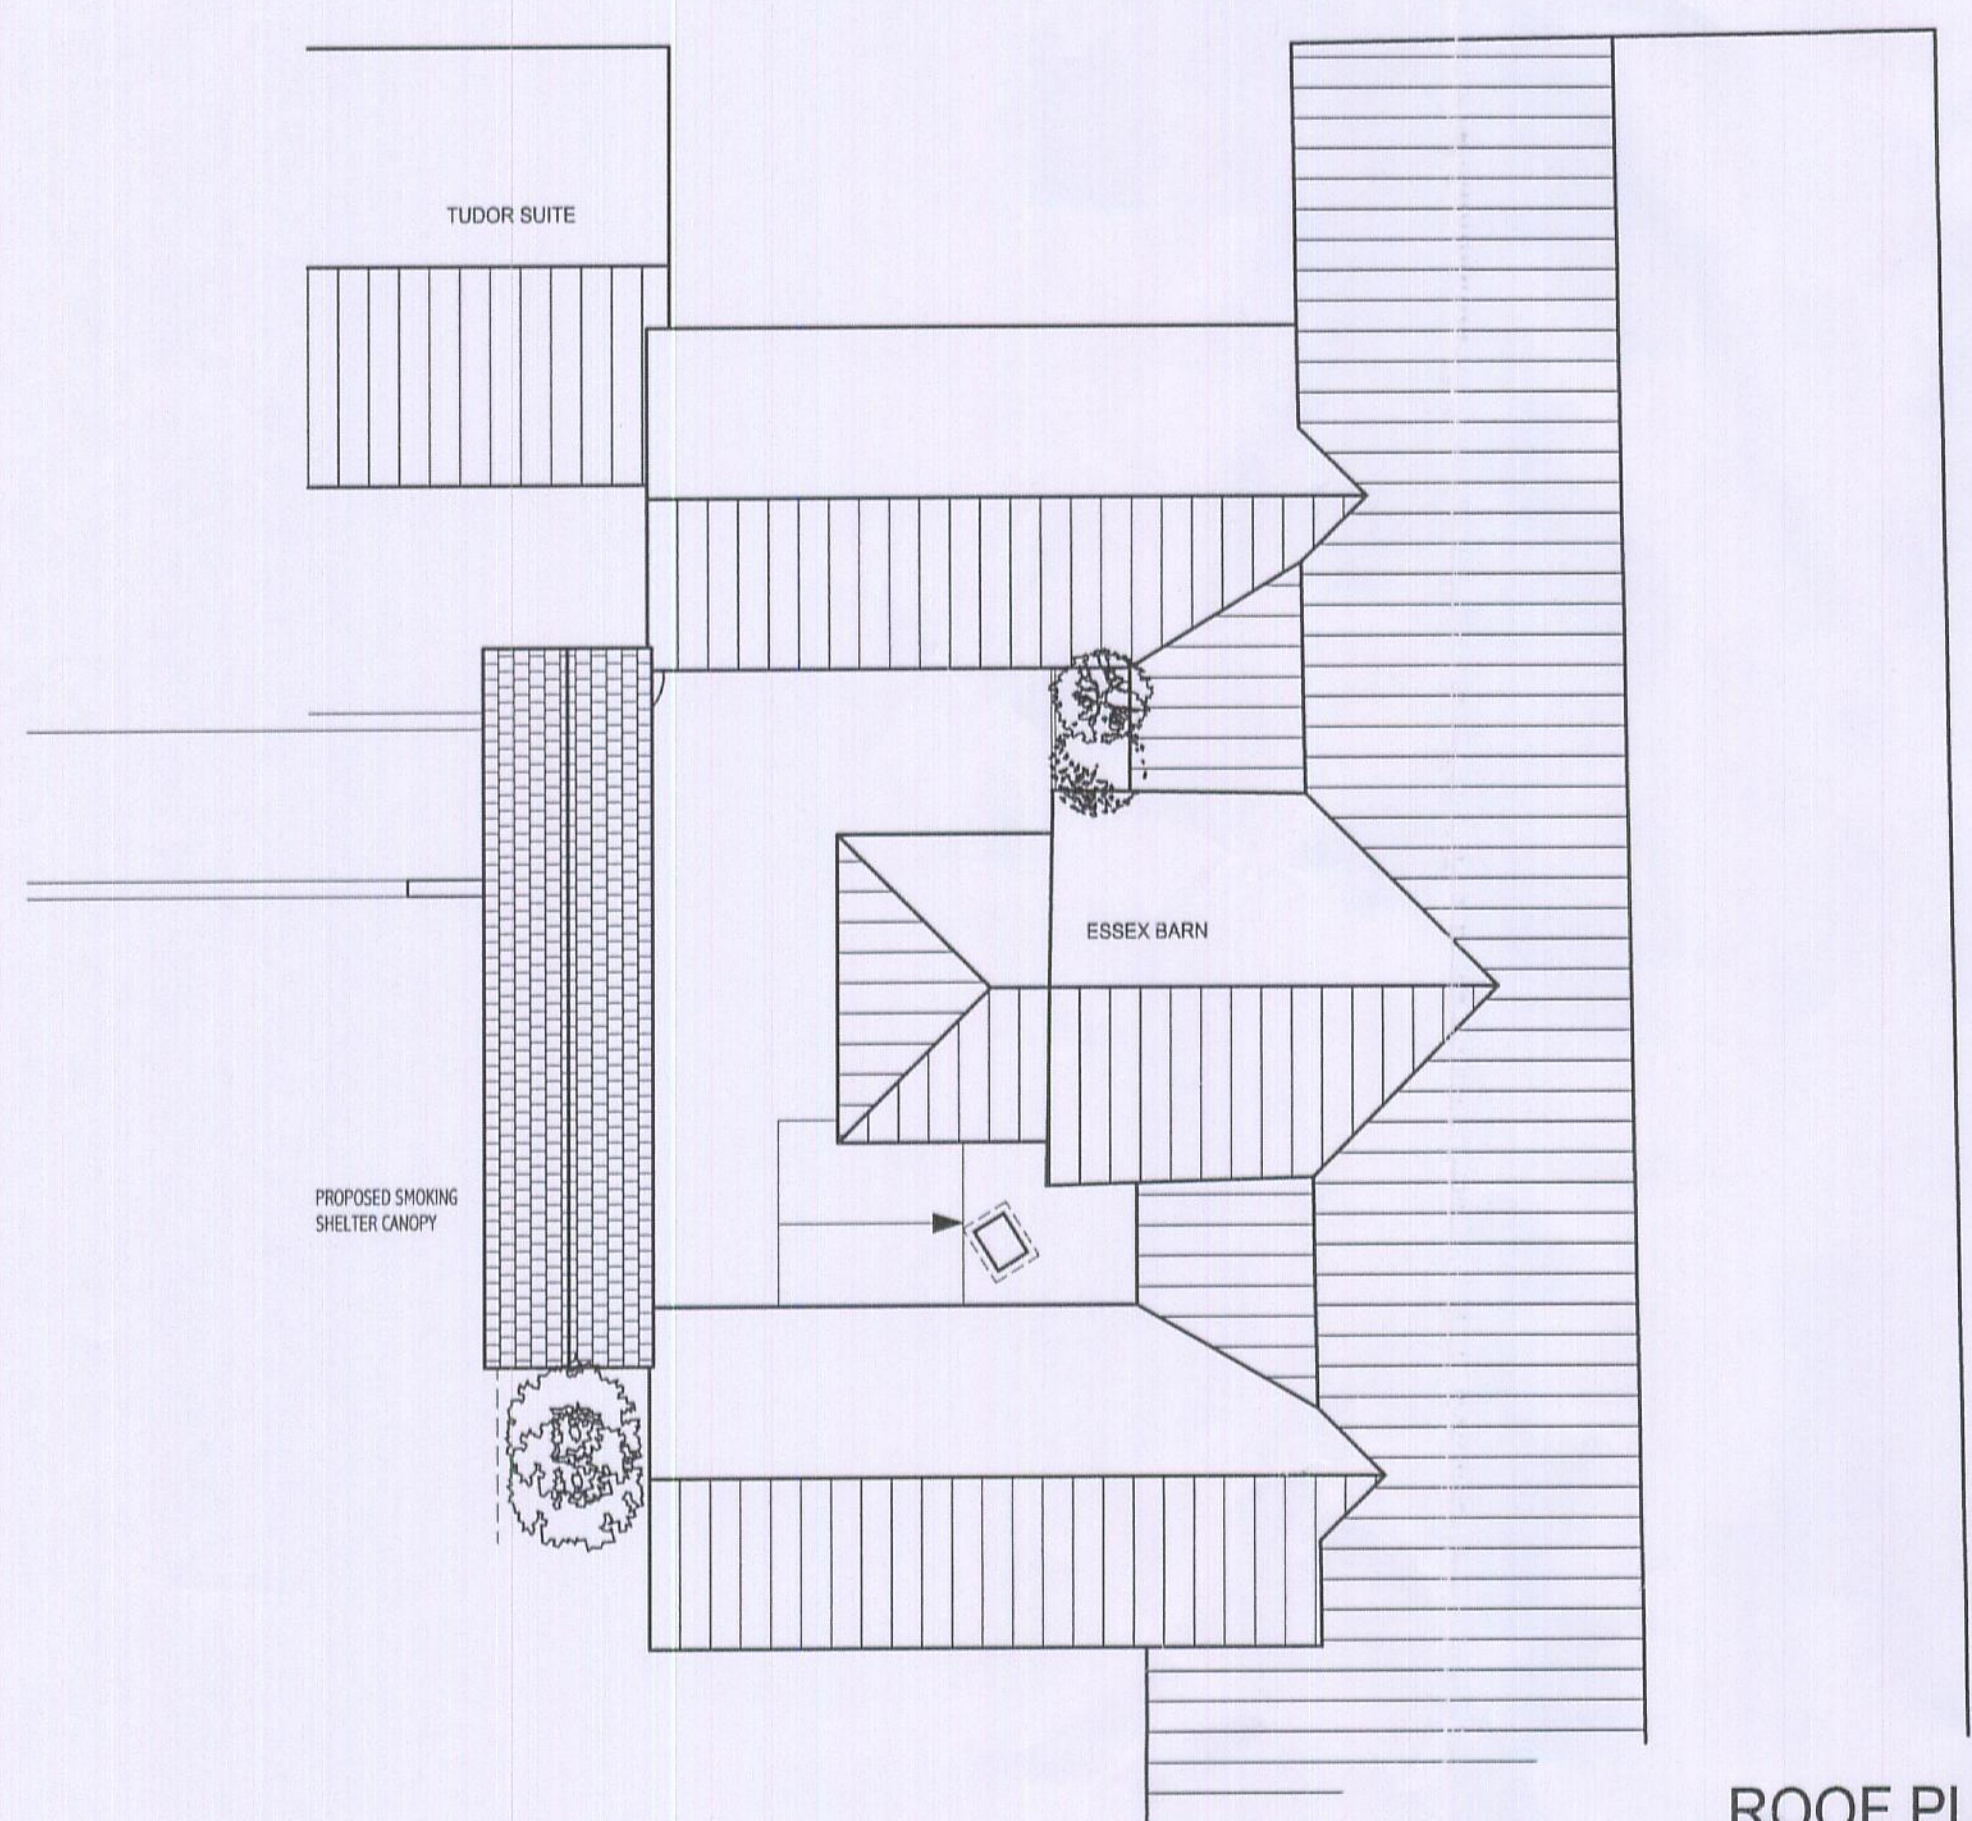


ROOF PLAN 1:100

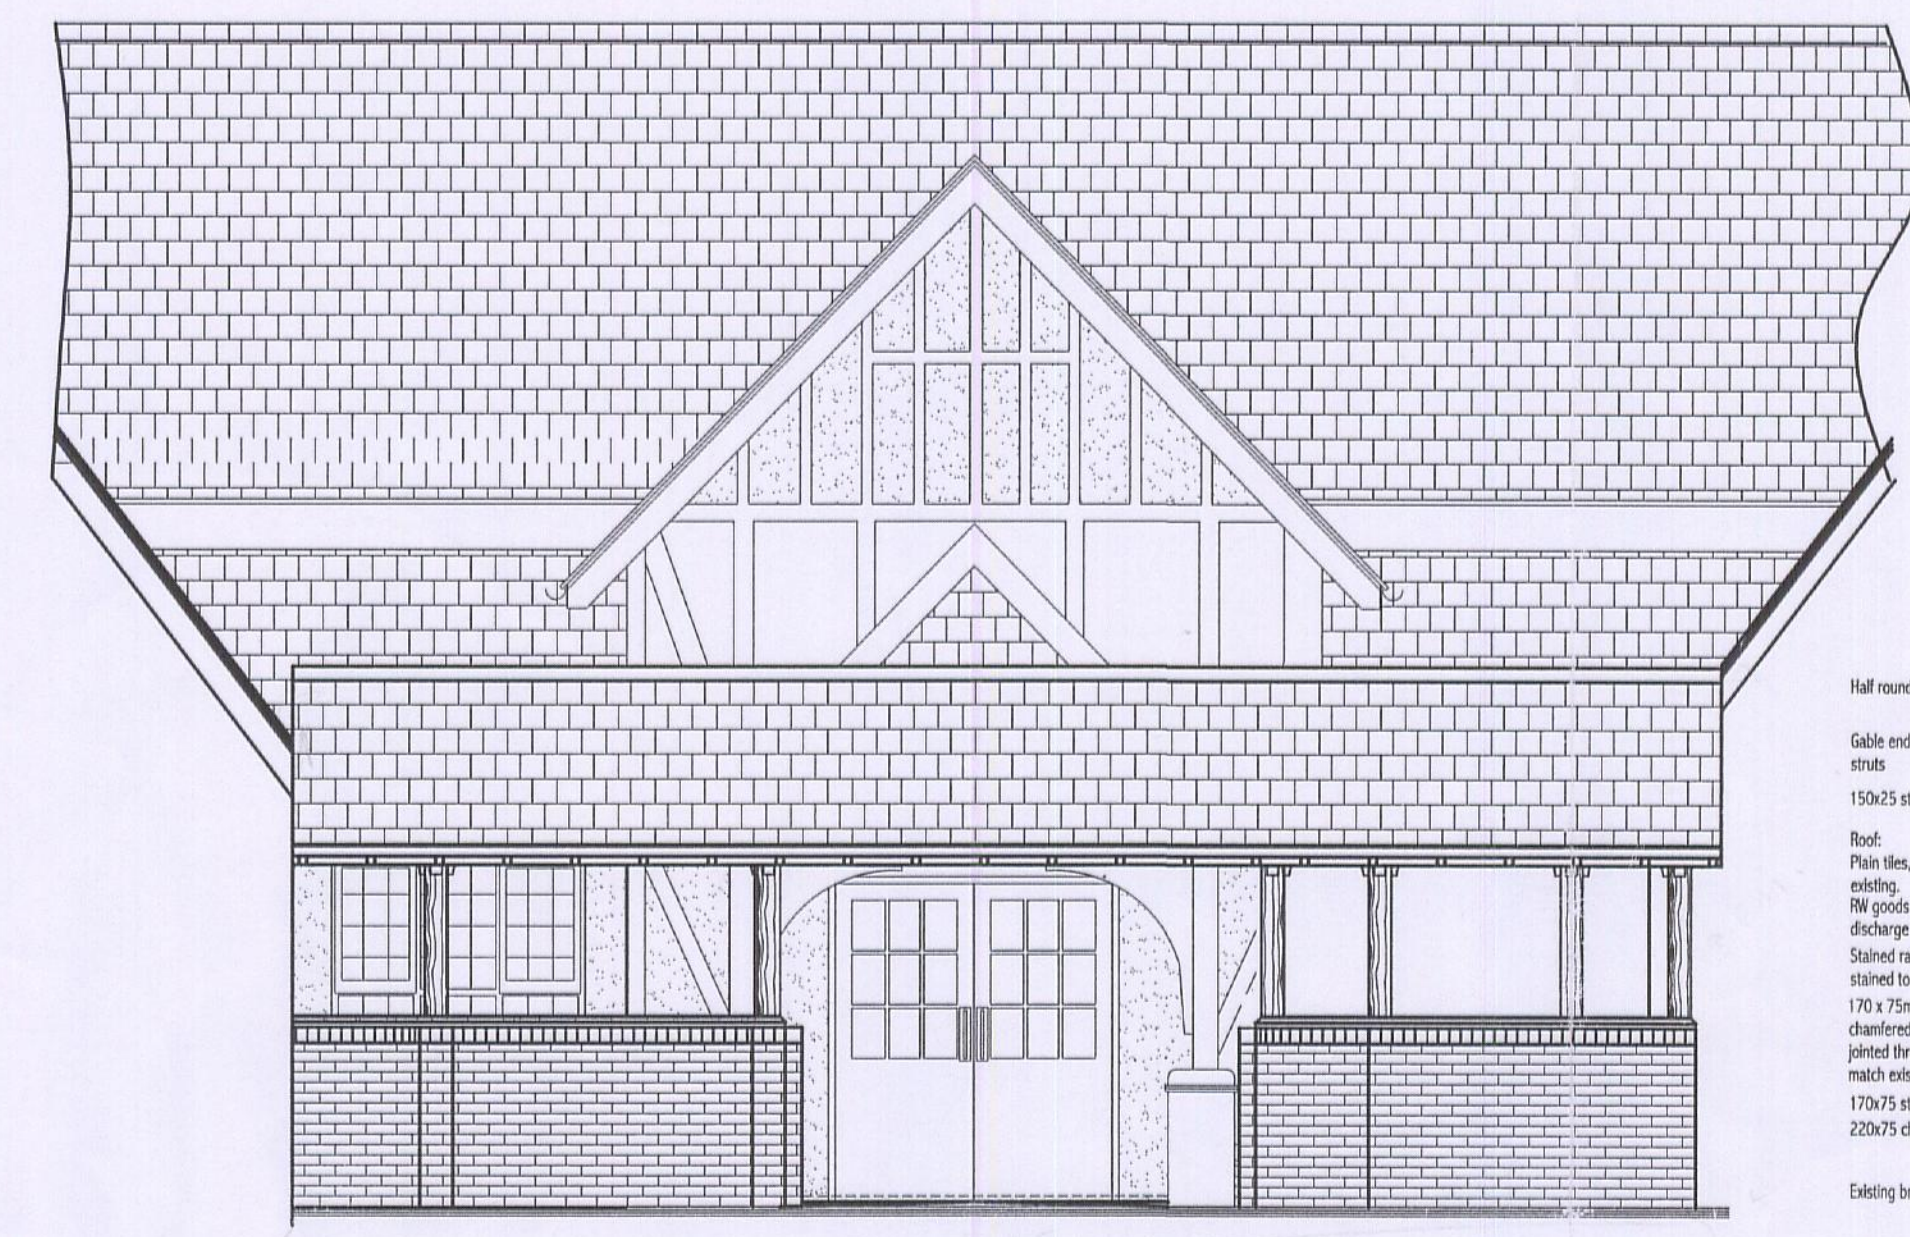

FRONT ELEVATION

Half round tile to ridge  
Gable ends, with 100x50 stained oak studs  
150x25 stained oak bargeboards  
Roof: Plain tiles, and ridge tiles to match existing. RIG goods to match existing, to discharge to roadway. Stained rafter sprockets to align and stained to match existing.  
170 x 75mm oak bressome, chamfered and stopped, saddle tenon jointed through posts, stained to match existing timbers.  
170x75 stained oak brackets to posts.  
220x75 chamfered oak sole plate to wall.  
Existing brick wall.

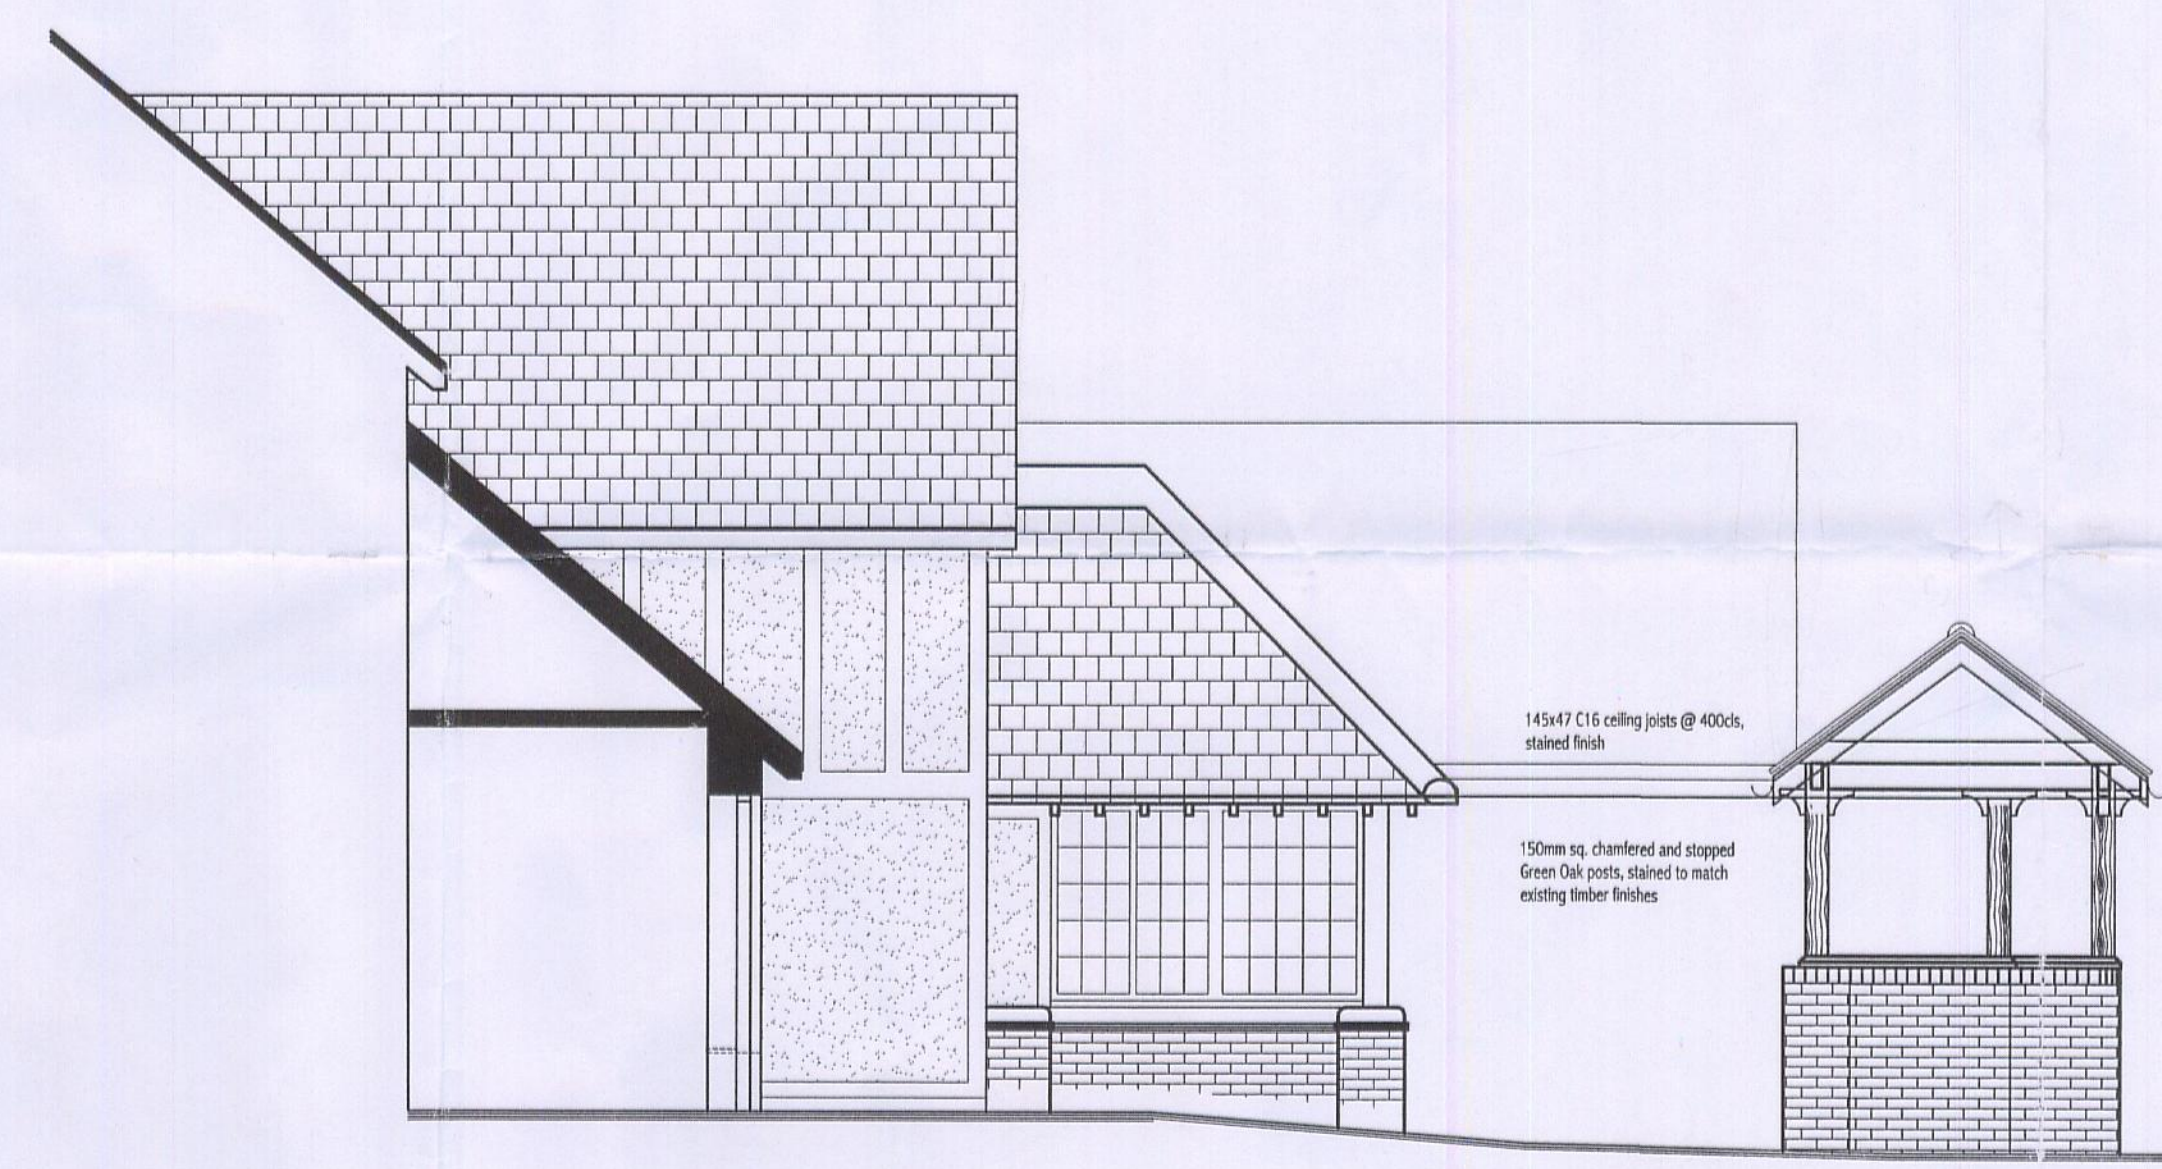

SIDE ELEVATION

12mm stained WBP ply over deck to roof  
125x47 C16 saw rafters @ 450c/c, stained finish  
Roof: Plain tiles, and ridge tiles to match existing on 38x25 preserved saw battens. RIG goods to match existing, to discharge to roadway. Stained rafter sprockets to align and stained to match existing.  
170 x 75mm oak bressome, chamfered and stopped, saddle tenon jointed through posts, stained to match existing timbers.  
170x75 stained oak brackets to posts.  
220x75 chamfered oak sole plate to wall.  
Existing brick wall.  
Perimeter slatted seating, polished oak on brackets.



SECTION

12mm stained WBP ply over deck to roof  
125x47 C16 saw rafters @ 450c/c, stained finish  
Roof: Plain tiles, and ridge tiles to match existing on 38x25 preserved saw battens. RIG goods to match existing, to discharge to roadway. Stained rafter sprockets to align and stained to match existing.  
170 x 75mm oak bressome, chamfered and stopped, saddle tenon jointed through posts, stained to match existing timbers.  
170x75 stained oak brackets to posts.  
220x75 chamfered oak sole plate to wall.  
Existing brick wall.  
Perimeter slatted seating, polished oak on brackets.

C	Roof Plan added	18/08/1C
B	Roof height reduced	30/07/1C
A	Roof revised	29/07/1C
Revision		

The Barnard Partnership Barnard House - London Hill Rayleigh - Essex - S56 7BP Telephone: 01268 773776 Fax: 01268 774044 www.tbparcchitects.co.uk admin@tbparcchitects.co.uk		<b>TBP</b> Architects Surveyors Planning and Design Consultants Health & Safety CDM Co-ordinators  <b>RIBA</b> Chartered Practice	
Client The Chichester Old London Road Rawreth Essex SS11 8UE			
Drg Title Proposed All Weather Shelter Essex Barn Proposed Plan & Elevations			
Date	December 2009	Drawn	GGP
Scale	1:50 @ A1	Checked	--
Drawing No.	3350/3		Revision
			C