


PEUGEOT - Southend-on-sea, Toomey (UK)
(Site Plan)

(Scale: 1:500@ A3)

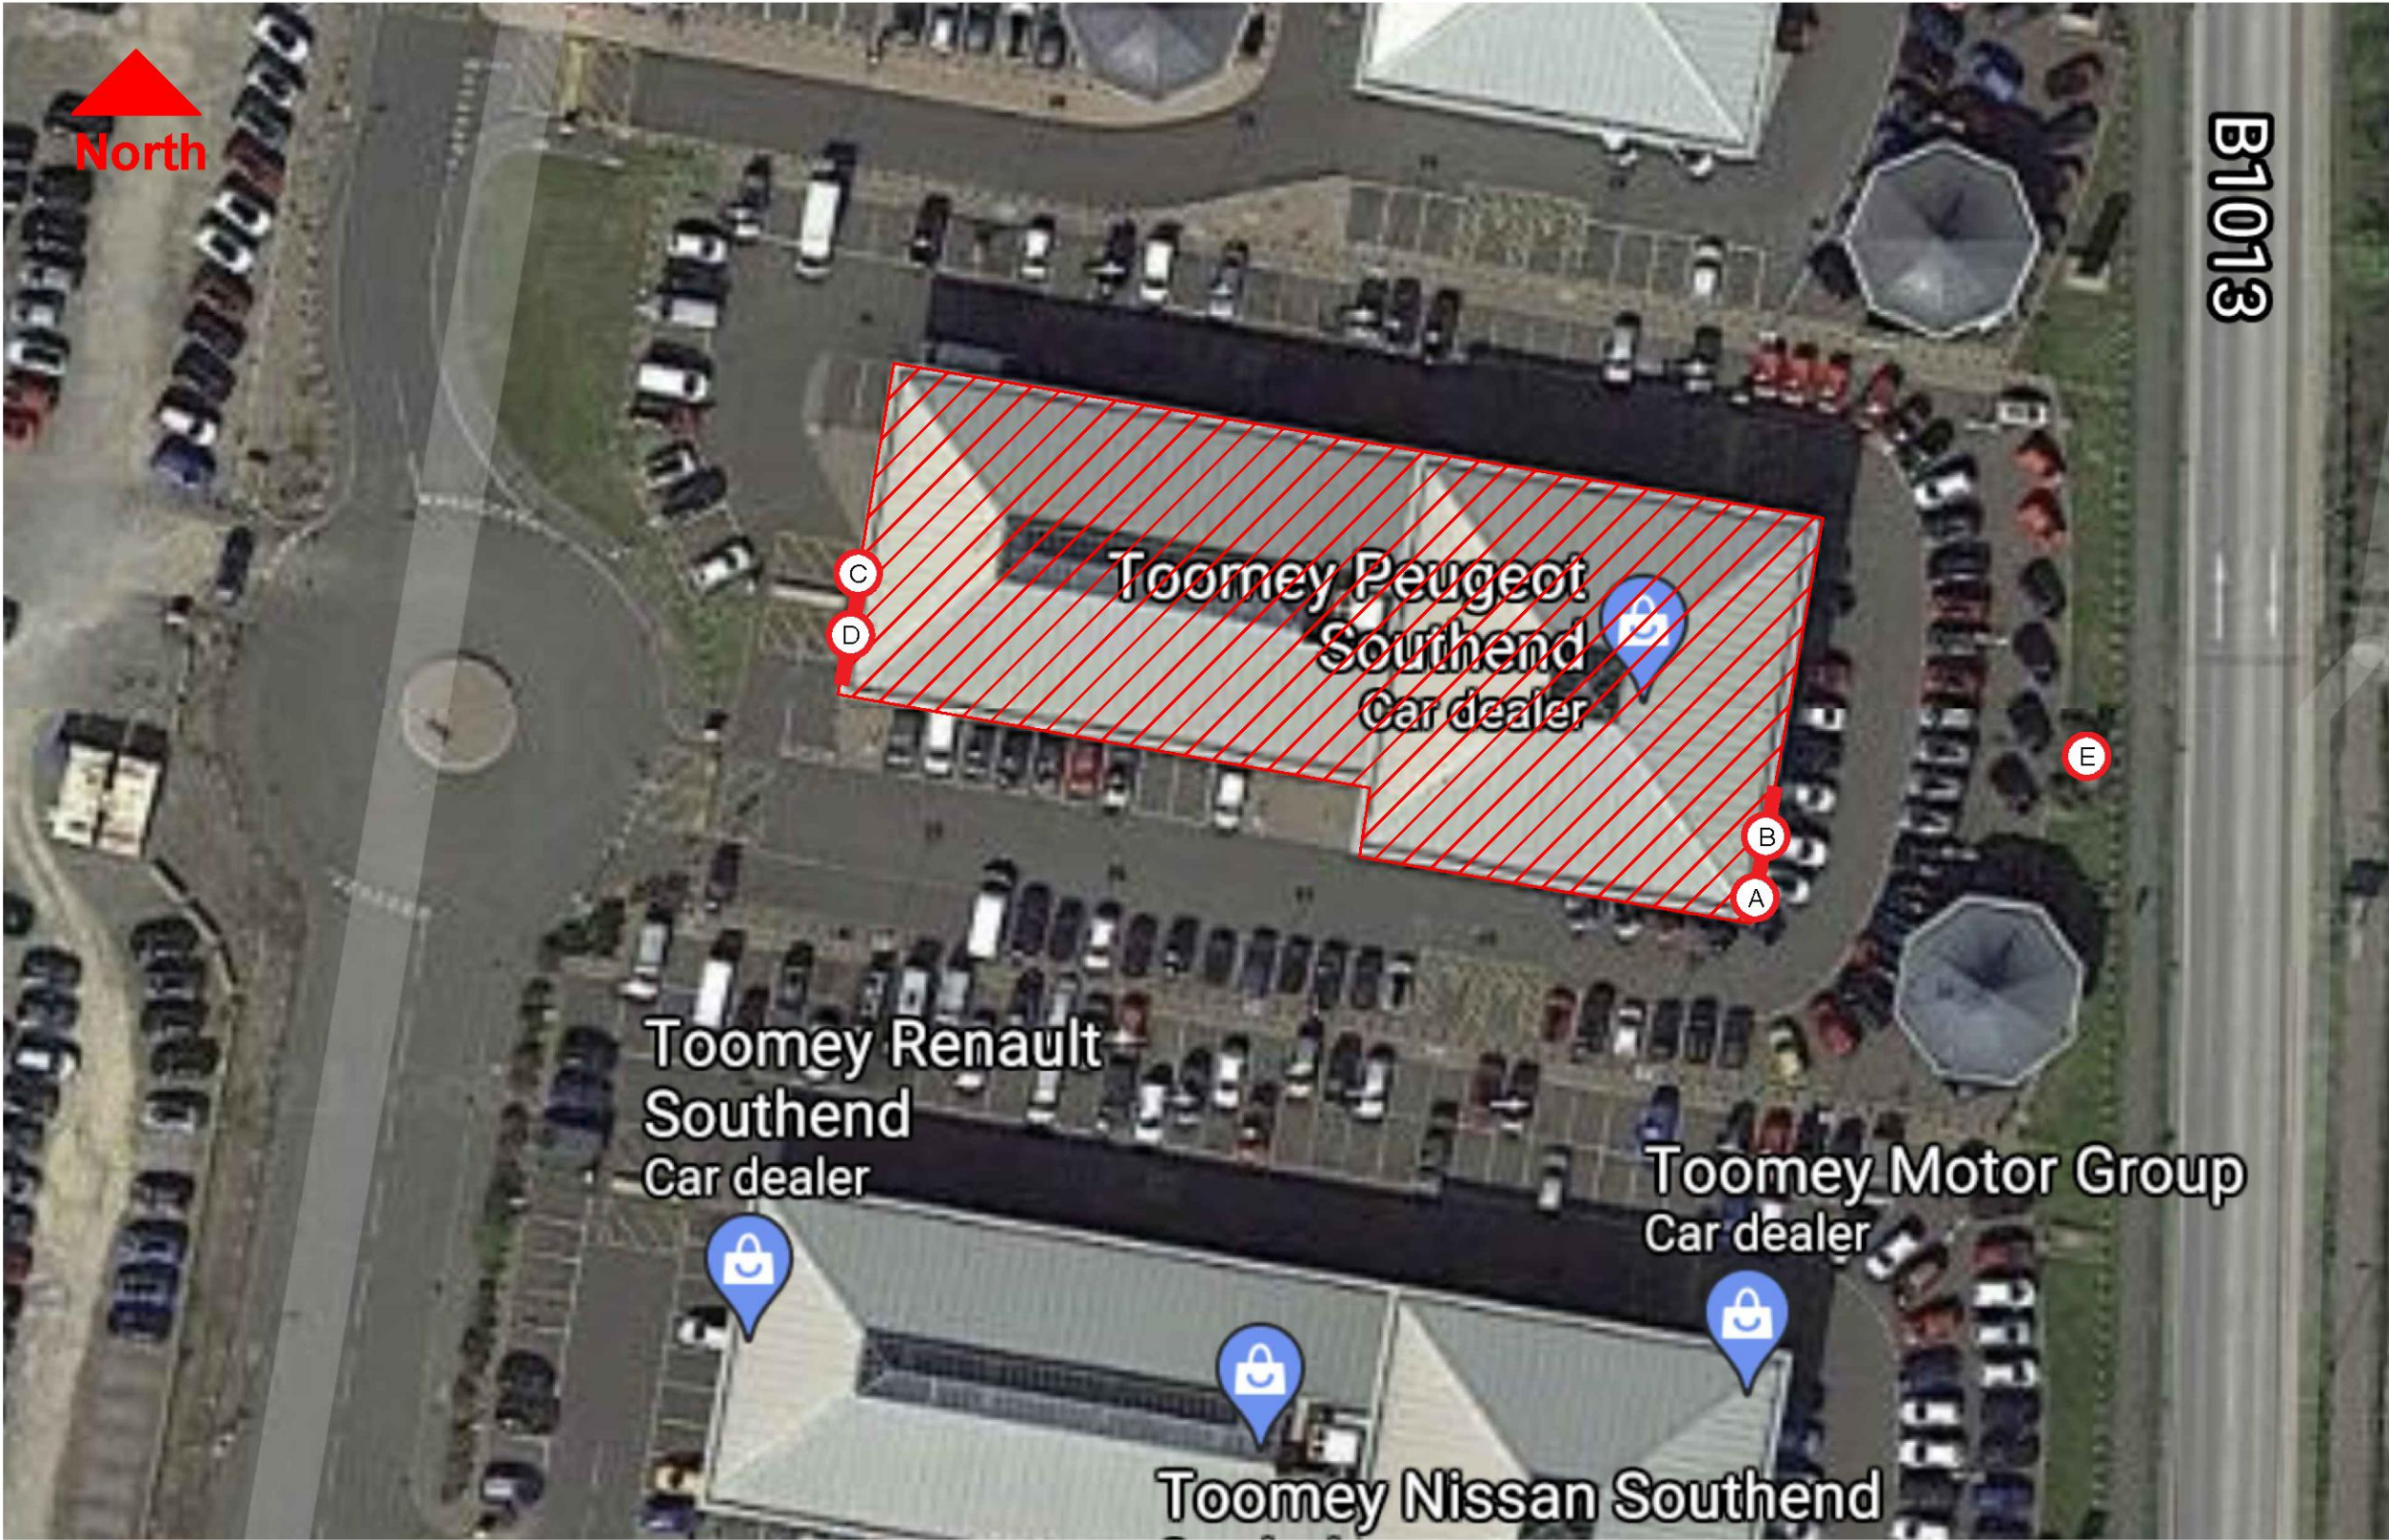

CLIENT	PEUGEOT
PROJECT	Southend-on-sea, Toomey
PRODUCT	Signage Scheme
DRG NO.	PEU270421_VP01
ORIG DATE	27/04/21
DATE	19/05/21
DRAWN BY	VP
SCALE	As Shown @ A3
ISSUE	B

REVISIONS

B - 19/05/21 - Sign luminance spec updated,
Company name removed from pylon. (SM)

NOTES

NOT APPROVED

Dealer No: 15679
Dealer Name: Toomey, Southend
Address: Automotive Retail Park,
SS4 1GP,
UNITED KINGDOM