



**SOUTH ELEVATION**

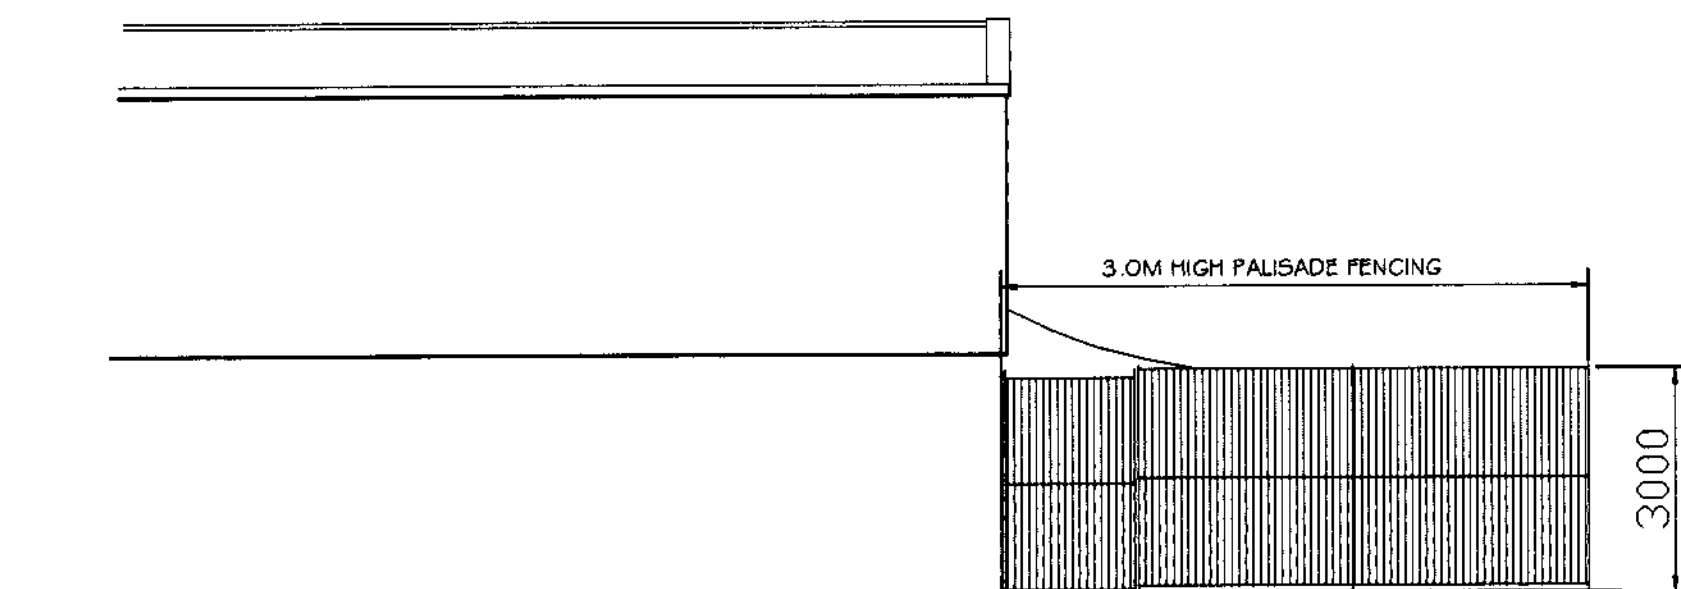

**PART WEST ELEVATION**

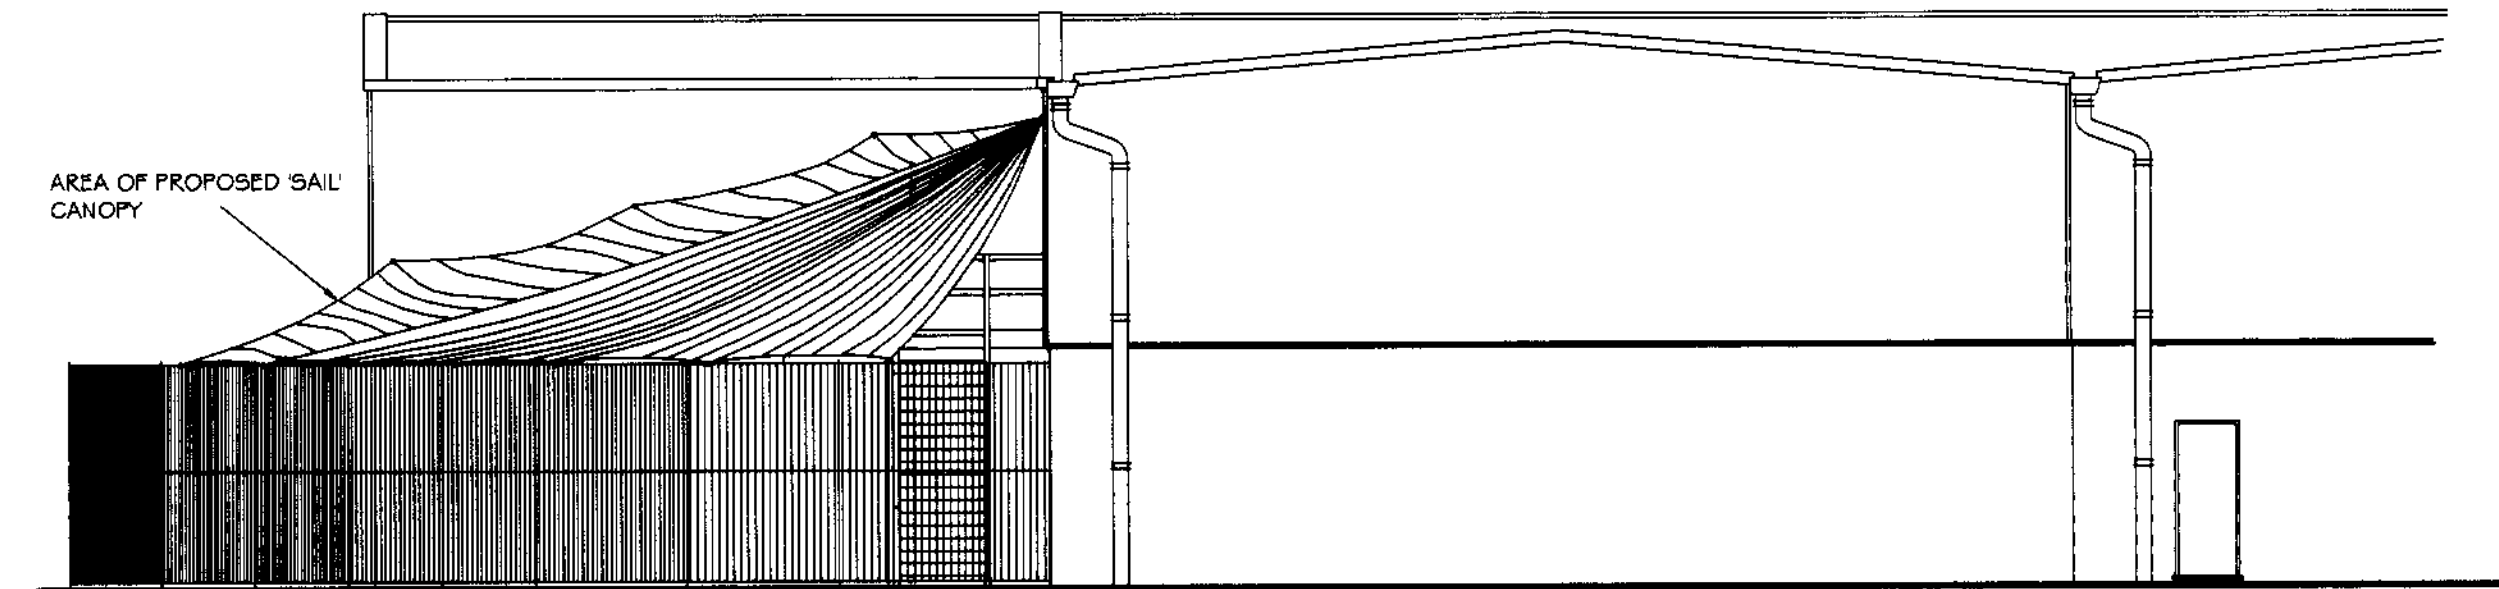

**PART EAST ELEVATION**



**Location Plan** 1:1250

**NOTES**

This drawing must not be copied or reproduced without prior written consent of John R A Jackson.

The drawing shall be read in strict accordance with all relevant specialists and engineers drawings together with their specifications.

The contractor must check all dimensions on site and report any discrepancy to John R A Jackson.

The Contractor, before commencing work on site, must clarify with John R A Jackson that the drawing he is working to is the "approved working drawing".

The main contractor shall be responsible for the stability of existing structures and earthworks on the site and adjoining sites and shall take all necessary precautions to safeguard the structures.

All excavations to be approved by the engineer and local authority prior to placing of any concrete.

All trades and materials to comply with the latest B.S. and C.P. standards and local authority approvals as work is completed. All construction to conform with the latest Building Regulations and N.H.B.C requirements.

All electrical, water and gas installations to conform to appropriate regulations and standards of Boards.

**REVISIONS**

© The contents of this drawing remain the sole property of John R A Jackson and must not be copied or reproduced without prior permission.

Title  
**TEMPORARY CANOPY TO GARDEN CENTRE AREA**  
 THE FACTORY SHOP  
 MAGNOLIA WAY  
 ROCHFORD


Client  
**THE FACTORY SHOP**

Scale: 1:100 Date: July 06


**John R A Jackson**  
 Architectural Design Associates  
 93 Kings Road  
 Westcliff-on-Sea  
 Essex SS0 8PH

**TOWN PLANNING**


Tel: Southend (01702) 473219  
 Mobile 07957 625111  
 E-mail johnjacksonada@aol.com 1125.20

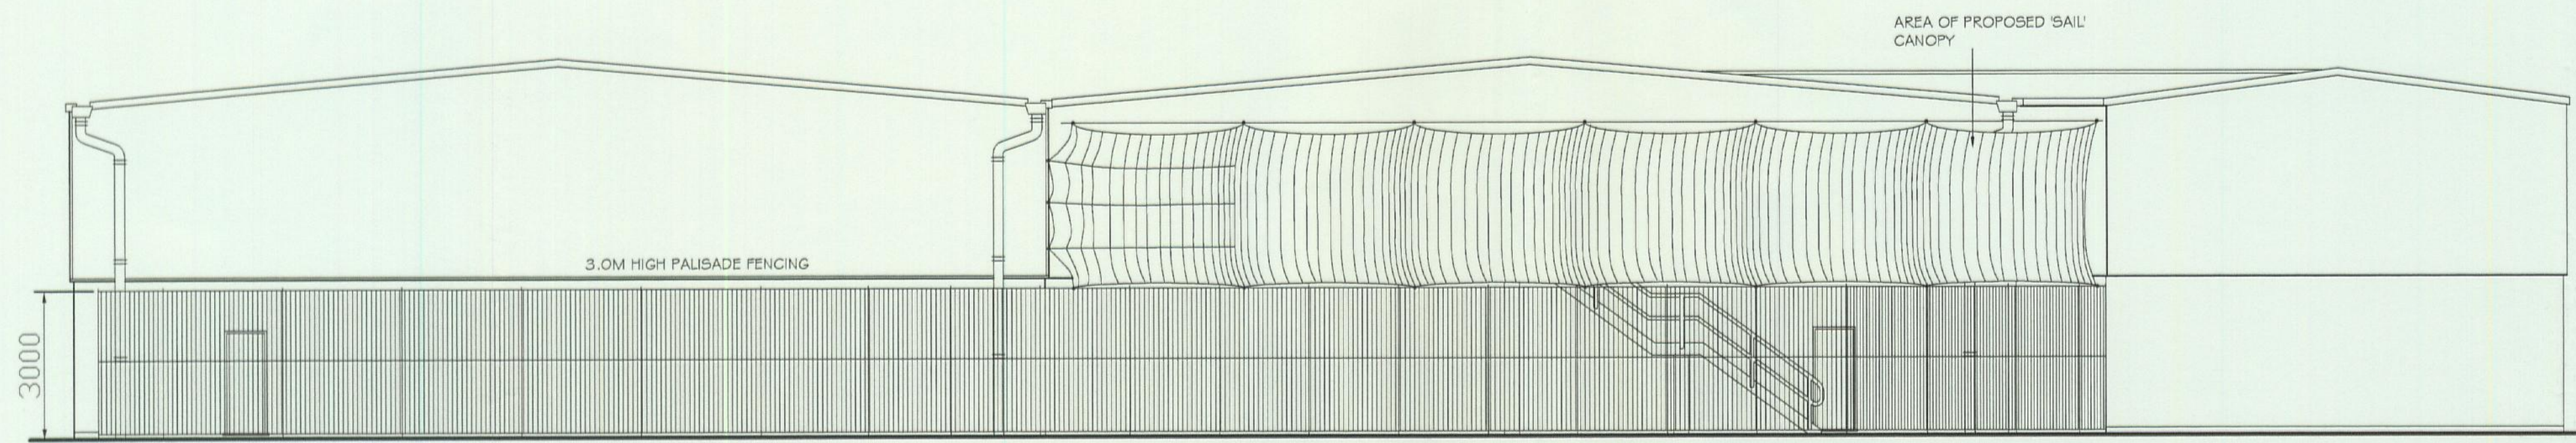


SOUTH ELEVATION

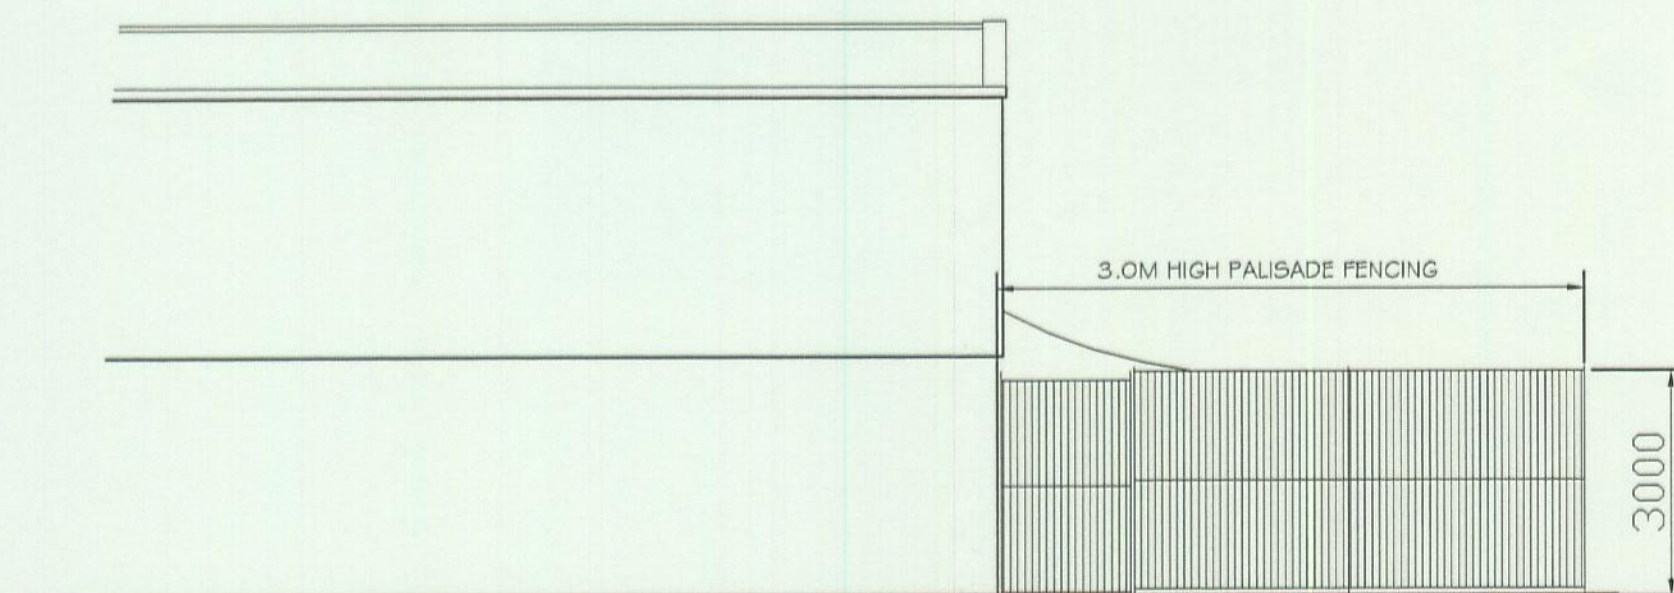

PART WEST ELEVATION

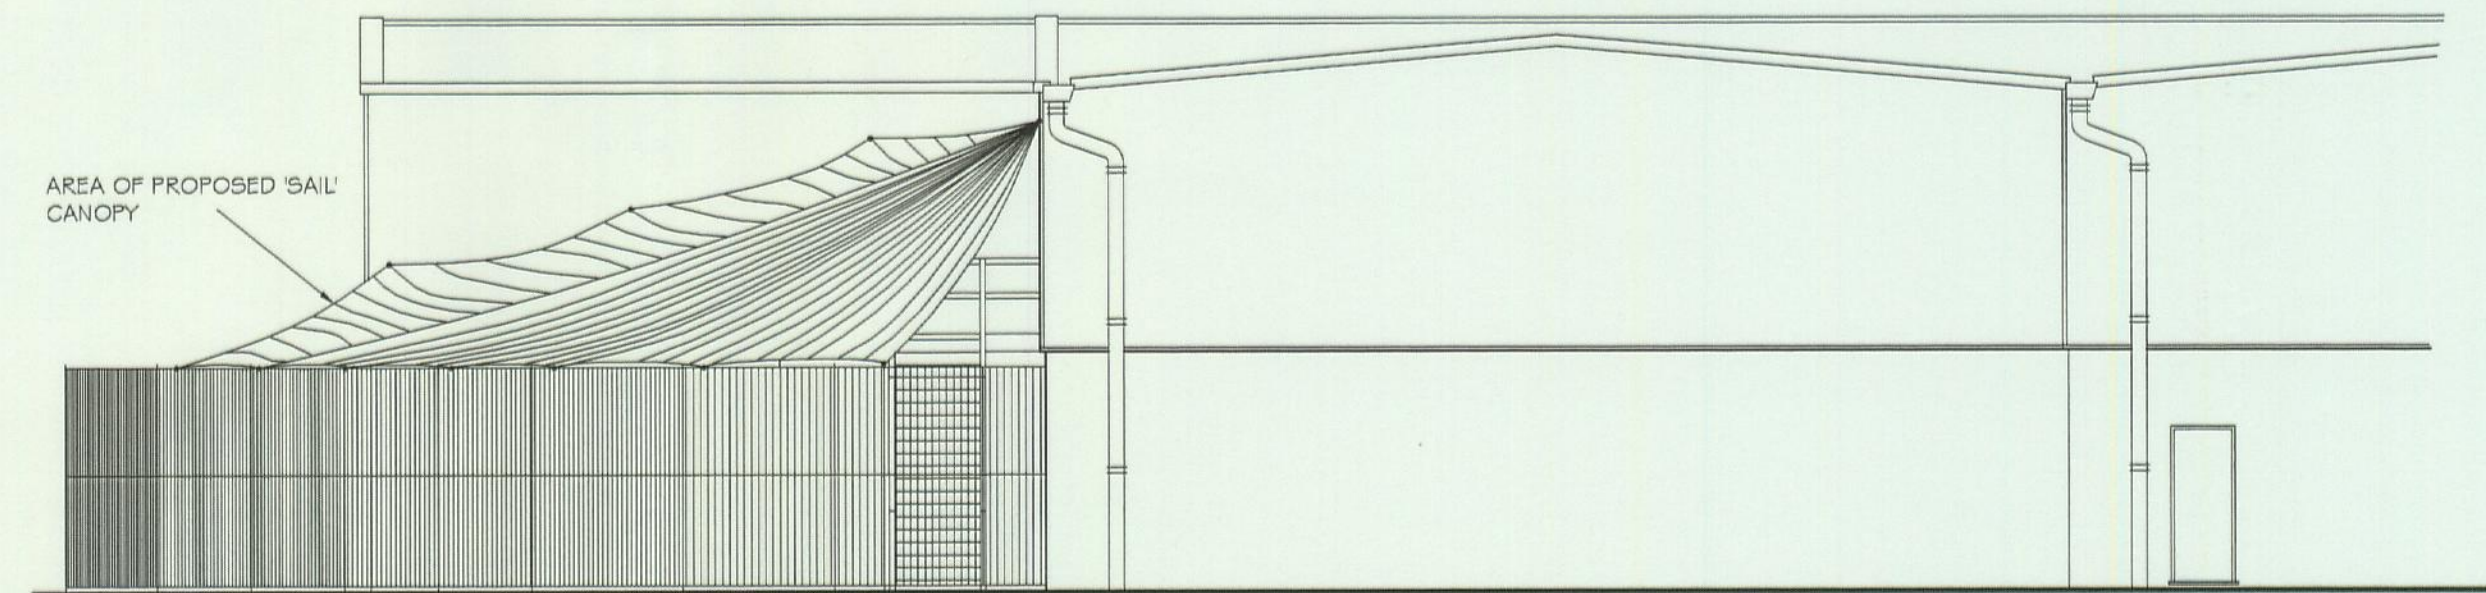

PART EAST ELEVATION

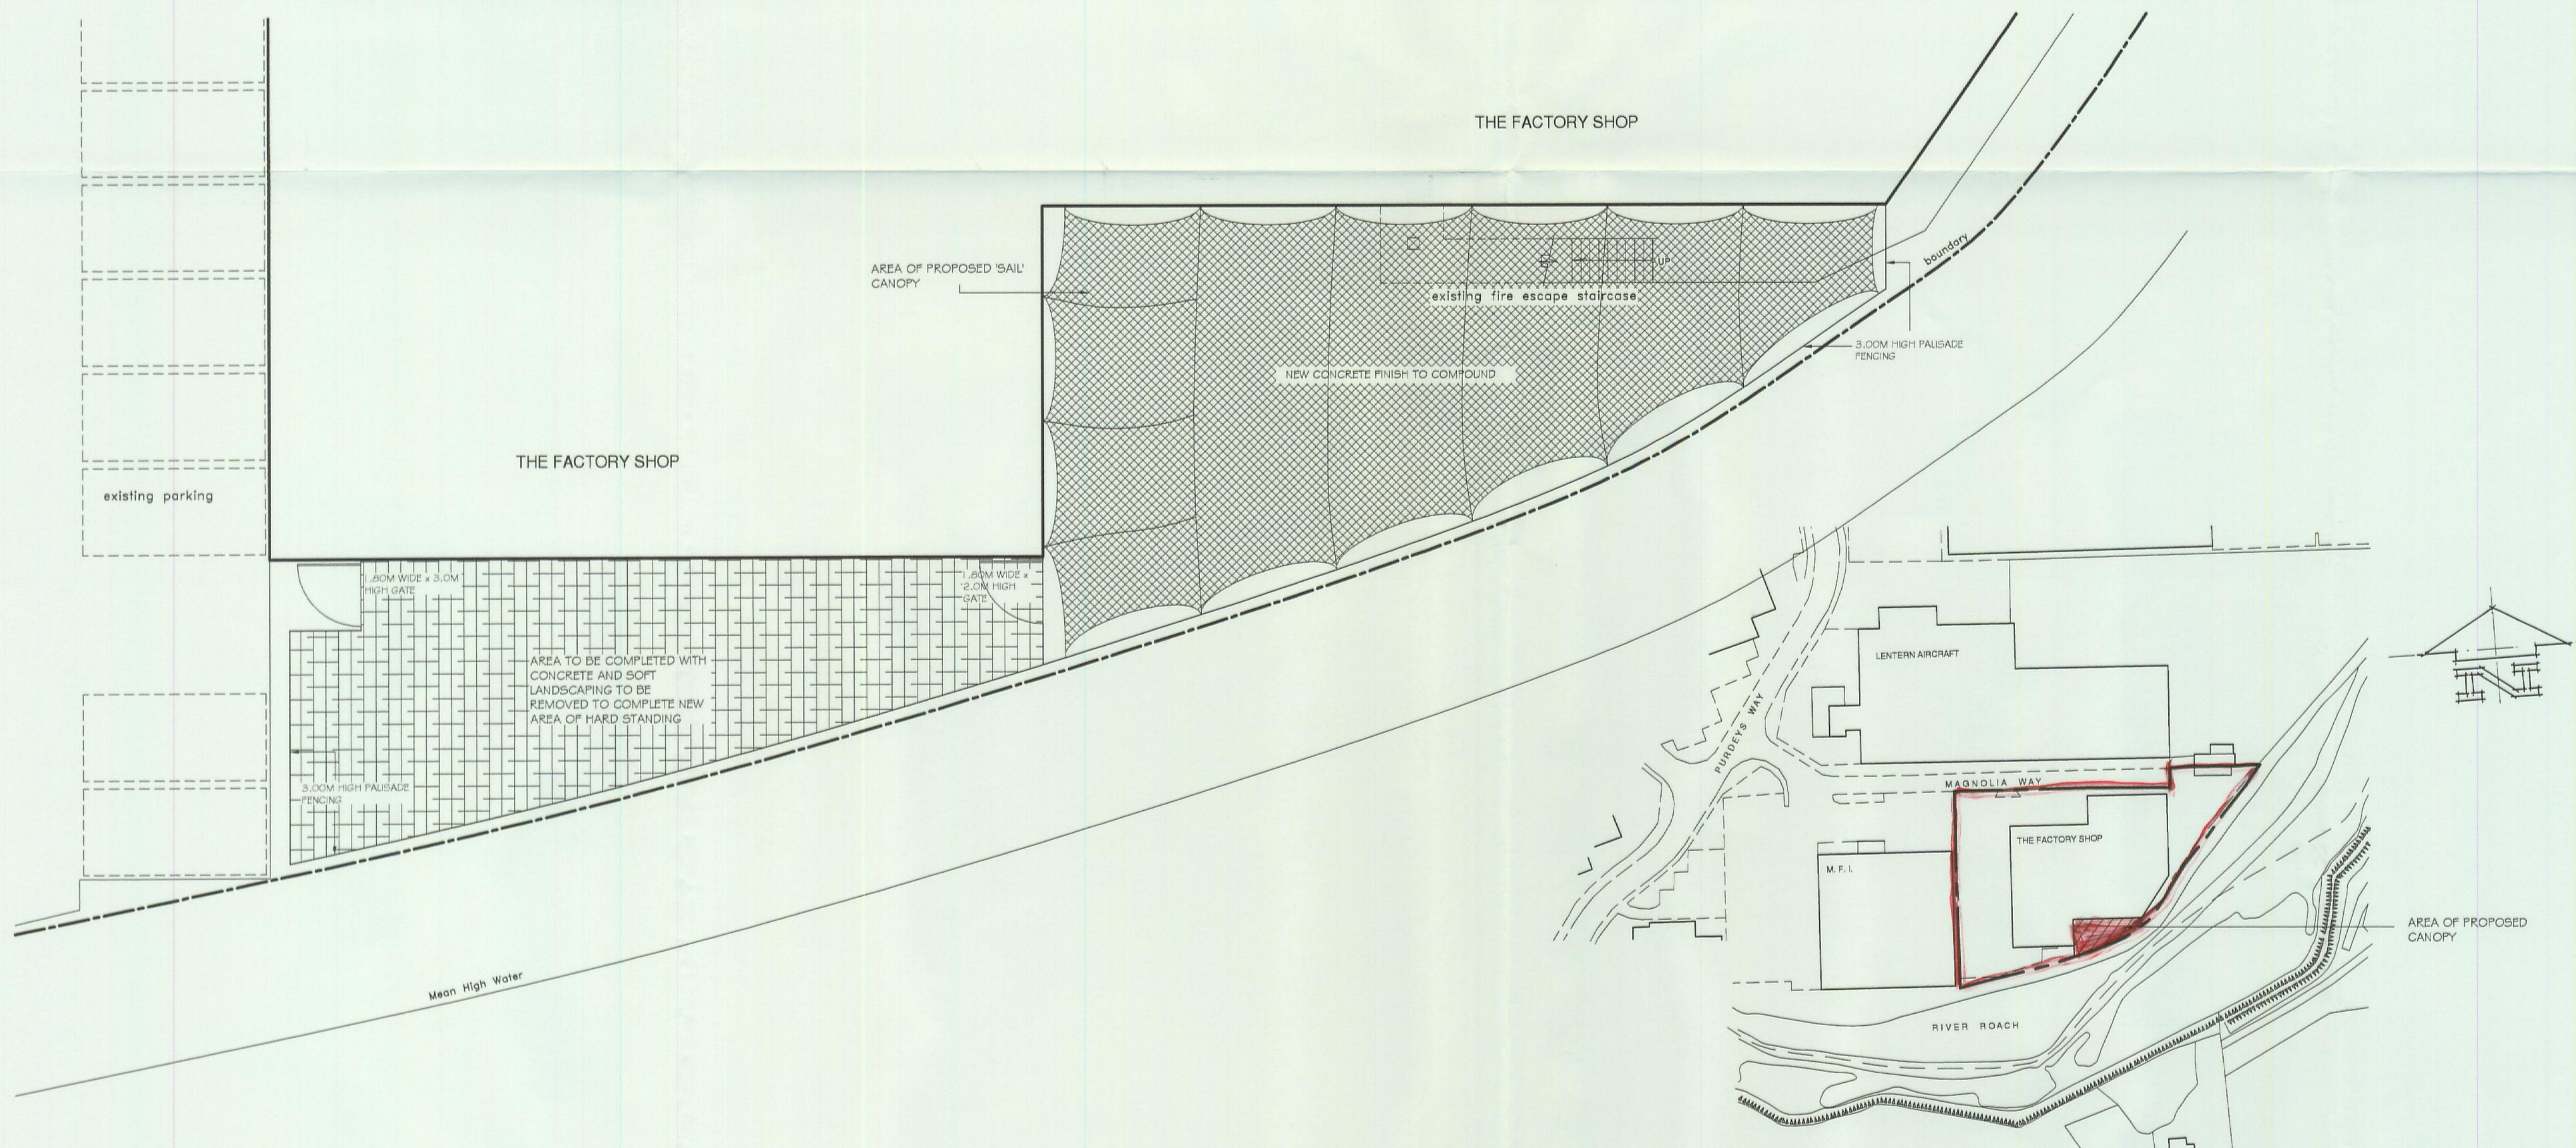

Location Plan 1:1250

NOTES

This drawing must not be copied or reproduced without prior written consent of John R A Jackson.

The drawing shall be read in strict accordance with all relevant specialists and engineers drawings together with their specifications.

The contractor must check all dimensions on site and report any discrepancy to John R A Jackson.

The Contractor, before commencing work on site, must clarify with John R A Jackson that the drawing he is working to is the "approved working drawing".

The main contractor shall be responsible for the stability of existing structures and earthworks on the site and adjoining sites and shall take all necessary precautions to safeguard the structures.

All excavations to be approved by the engineer and local authority prior to placing of any concrete.

All trades and materials to comply with the latest B.S. and C.P. standards and local authority approvals as work is completed. All construction to conform with the latest Building Regulations and N.H.B.C requirements.

All electrical, water and gas installations to conform to appropriate regulations and standards of Boards.

REVISIONS

© The contents of this drawing remain the sole property of John R A Jackson and must not be copied or reproduced without prior permission.

Title  
**TEMPORARY CANOPY TO GARDEN CENTRE AREA**  
 THE FACTORY SHOP  
 MAGNOLIA WAY  
 ROCHFORD

Client  
 THE FACTORY SHOP

Scale Date  
 1:100 July 06

**John R A Jackson**  
 Architectural Design Associates  
 93 Kings Road  
 Westcliff-on-Sea  
 Essex SS0 8PH

TOWN PLANNING

Tel: Southend (01702) 473219  
 Mobile 07957 625111  
 E-mail johnjacksonada@aol.com 1125.20