





EXISTING REAR ELEVATION

EXISTING FRONT ELEVATION




DRAFT PLANS SUBJECT TO
PLANNING & BUILDING
REGULATIONS APPROVAL
AND ALL OTHER STATUTORY
AGREEMENTS
I.E ALL PARTY WALL AND
BUILD OVER AGREEMENTS


CHURLEY & ASSOCIATE\$ Building Surveyors Party Wall Surveyors, Property Consultants Architectural Design and Development Consultants PIG EASTERN AVENUE, NEWBURY PARK, ILFORD, ESSEX KG2 6PE. TEL 020 8518 5100 FAX, 020 8518 4480 churleysurveys@aol.com CLIENT MR PETER SHELTS TITLE EXISTING ELEVATIONS 21 DURHAM WAY RAYLEIGH ESSEX 556 9RG DRAWING No. SCALE 1:100 On A3 5/2 DATE BY JUNE 2010 MP REVISION A C) THIS DRAWING IS COPYRIGHT AND THE PROPERTY OF CHURLEY & ASSOCIATES. IT MAY NOT BE COPIED OR


DISCLOSED TO ANY THIRD PARTY FOR ANY PURPOSE EXCEPT

AS AUTHORISED IN WRITING BY CHURLEY & ASSOCIATES.

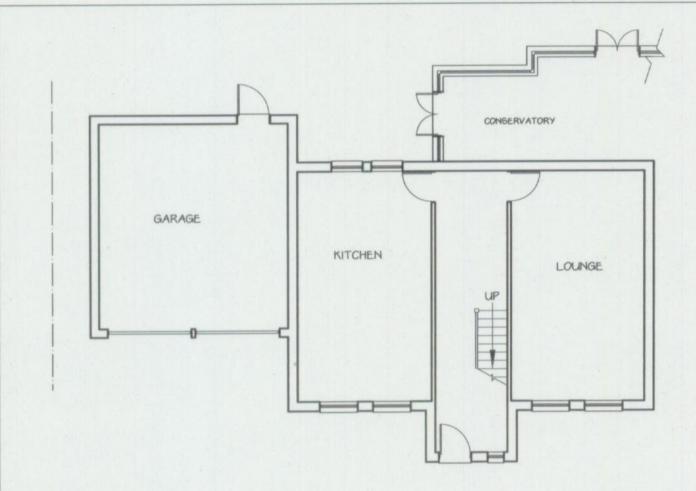

EXISTING GROUND FLOOR PLAN

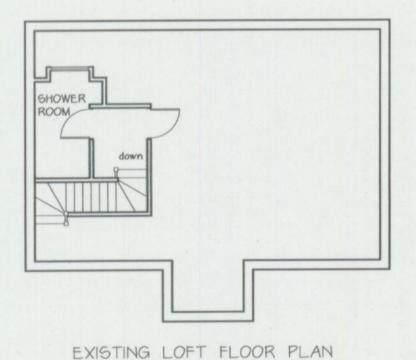

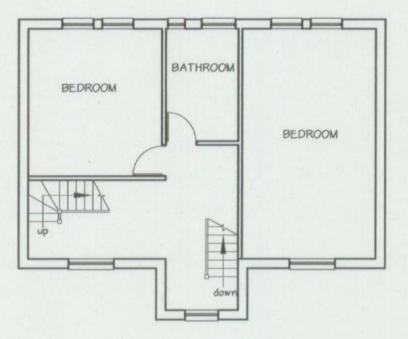

EXISTING FIRST FLOOR PLAN



DRAFT PLANS SUBJECT TO PLANNING & BUILDING REGULATIONS APPROVAL AND ALL OTHER STATUTORY AGREEMENTS I.E ALL PARTY WALL AND BUILD OVER AGREEMENTS

CHURLEY & ASSOCIATE\$

Building Surveyors

Party Wall Surveyors, Property Consultants Architectural Design and Development Consultants

P16 EASTERN AVENUE, NEWBURY PARK, ILFORD, ESSEX IG2 6PE TEL 020 8518 5100 FAX, 020 8518 4480 churleysutveys@aol.com

CLIENT

MR PETER SHELTS

TITLE EXISTING PLANS 21 DURHAM WAY RAYLEIGH

ESSEX 556 9RG

DRAWING No. SCALE 1:100 On A3 5/1

DATE

BY JUNE 2010 MP

REVISION

C THIS DRAWING IS COPYRIGHT AND THE PROPERTY OF CHURLEY & ASSOCIATES. IT MAY NOT BE COPIED OR DISCLOSED TO ANY THIRD PARTY FOR ANY PURPOSE EXCEPT AS AUTHORISED IN WRITING BY CHURLEY & ASSOCIATES.