


21 APR 2011

11/00241/PL


ROCHFORD DC  
APPROVED PLAN

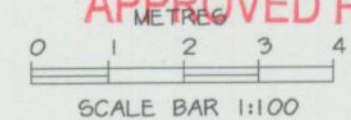

EXISTING REAR ELEVATION



EXISTING FRONT ELEVATION

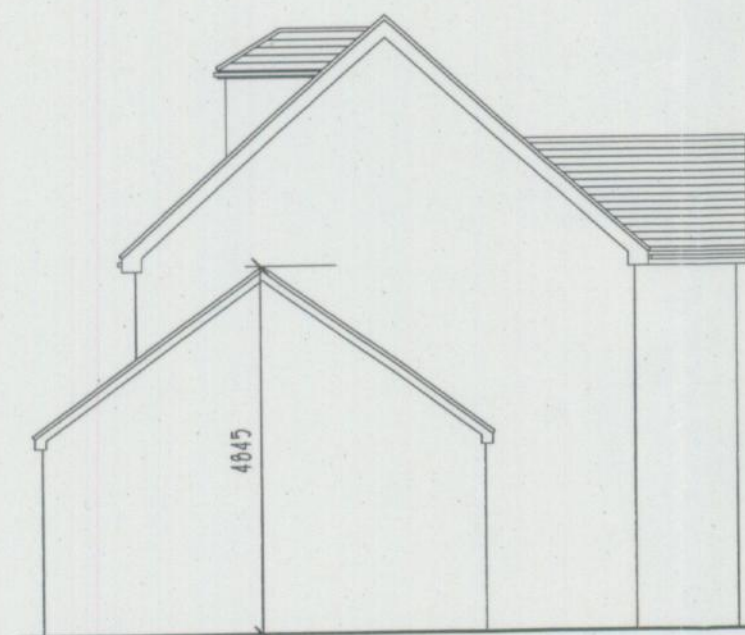

EXISTING SIDE ELEVATION

DRAFT PLANS SUBJECT TO  
PLANNING & BUILDING  
REGULATIONS APPROVAL  
AND ALL OTHER STATUTORY  
AGREEMENTS  
I.E ALL PARTY WALL AND  
BUILD OVER AGREEMENTS

**CHURLEY & ASSOCIATES**  
Building Surveyors

Party Wall Surveyors, Property Consultants  
Architectural Design and Development Consultants  
716 EASTERN AVENUE, NEWBURY PARK, ILFORD, ESSEX IG2 6PE.  
TEL. 020 8518 5100 FAX. 020 8518 4480  
churleysurveyors@aol.com

CLIENT

MR PETER SHELTS

TITLE

EXISTING ELEVATIONS  
21 DURHAM WAY  
RAYLEIGH  
ESSEX  
SS6 9RG

DRAWING No.

S/2

SCALE

1:100 On A3

DATE

JUNE 2010

BY

MP


REVISION  
A

© THIS DRAWING IS COPYRIGHT AND THE PROPERTY OF  
CHURLEY & ASSOCIATES. IT MAY NOT BE COPIED OR  
DISCLOSED TO ANY THIRD PARTY FOR ANY PURPOSE EXCEPT  
AS AUTHORISED IN WRITING BY CHURLEY & ASSOCIATES.




11/00241/000


ROCHFORD DC  
APPROVED PLAN  
METRES  
0 1 2 3 4  
SCALE BAR 1:100

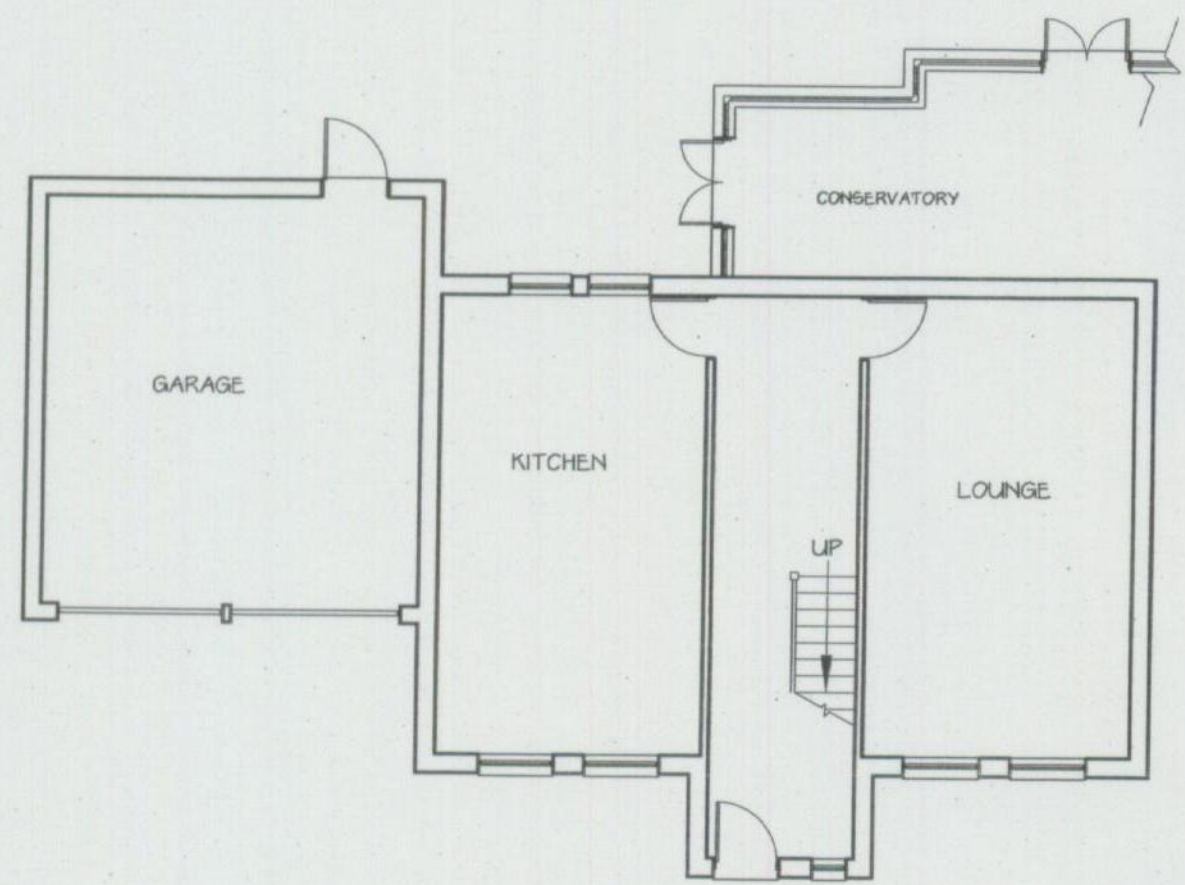

EXISTING GROUND FLOOR PLAN

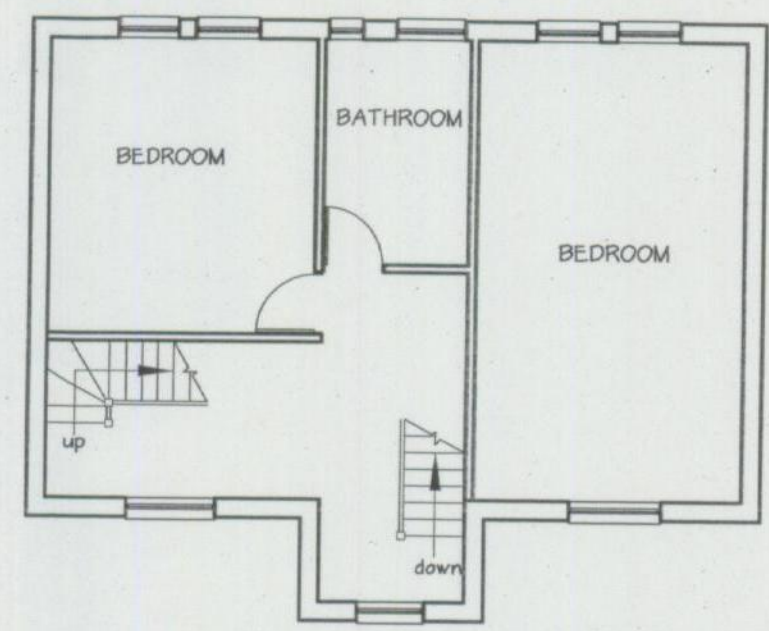

EXISTING FIRST FLOOR PLAN

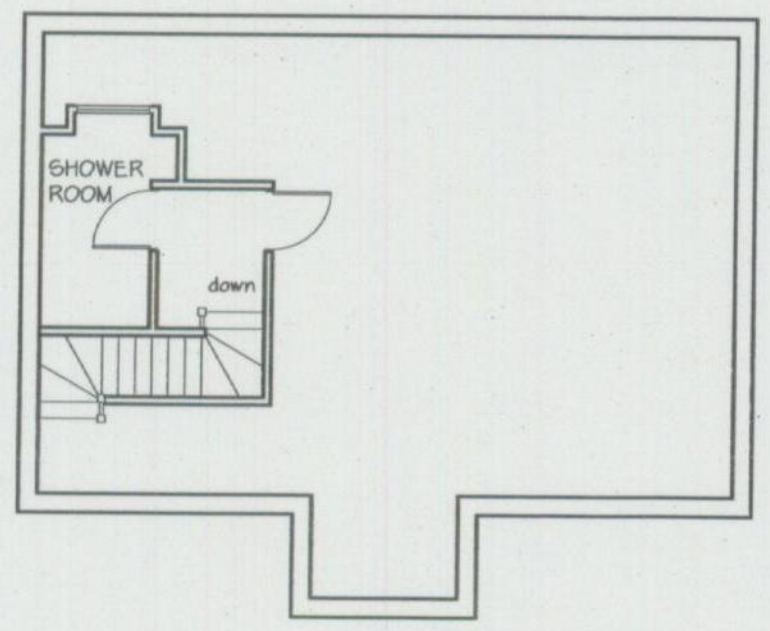

EXISTING LOFT FLOOR PLAN

DRAFT PLANS SUBJECT TO  
PLANNING & BUILDING  
REGULATIONS APPROVAL  
AND ALL OTHER STATUTORY  
AGREEMENTS  
IE ALL PARTY WALL AND  
BUILD OVER AGREEMENTS

<b>CHURLEY &amp; ASSOCIATES</b> <i>Building Surveyors</i>  <i>Party Wall Surveyors, Property Consultants</i> <i>Architectural Design and Development Consultants</i> 716 EASTERN AVENUE, NEWBURY PARK, ILFORD, ESSEX IG3 6PE. TEL. 020 8518 5100 FAX. 020 8518 4480 churleysurveyors@aol.com	
CLIENT  MR PETER SHELTS	
TITLE EXISTING PLANS 21 DURHAM WAY RAYLEIGH ESSEX SS6 9RG	
DRAWING No. 5/1	SCALE 1:100 On A3
DATE JUNE 2010	BY MP
REVISION	
© THIS DRAWING IS COPYRIGHT AND THE PROPERTY OF CHURLEY & ASSOCIATES. IT MAY NOT BE COPIED OR DISCLOSED TO ANY THIRD PARTY FOR ANY PURPOSE EXCEPT AS AUTHORISED IN WRITING BY CHURLEY & ASSOCIATES.	