


Side Elevation

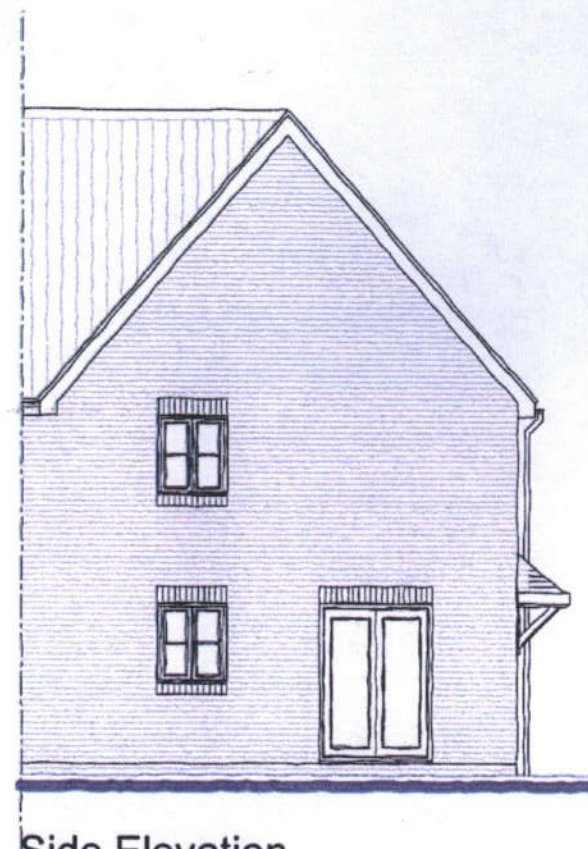

Side Elevation



Front Elevation

Plots: As: 129
Handed: 120

No.	Date	Amendment	Initials	No.	Date	Amendment	Initials
-----	------	-----------	----------	-----	------	-----------	----------

Client : **Barratt Homes Eastern**

Project : **Rectory Road,
Hawke**

Drawing : **HA 3B Wide Fronted - Elevations Version 1**

Scale : **1:100 @ A3**

Status : **Planning**

Rev : **-**

Date : **Aug 2011**


Dwg No : **09-1733-047**

GRAFIK

Grafik Architecture
Station Court
Radford Way
Billericay
Essex CM12 0DZ
T +44 (0)1277 658 233
F +44 (0)1277 658 234
info@grafikuk.com

Zetland House
Unit E Ground Floor
5-25 Scrutton Street
London EC2A 4HJ
T +44 (0)20 7749 7700
F +44 (0)20 7739 7502
www.grafikuk.com


© THIS DRAWING IS THE COPYRIGHT OF GRAFIK ARCHITECTURE. It shall not be in any way used or reproduced without their prior written consent. All dimensions are to be checked on site or in the workshop prior to commencing any work. Work only to figured dimensions. Any discrepancies are to be reported to the Architect.

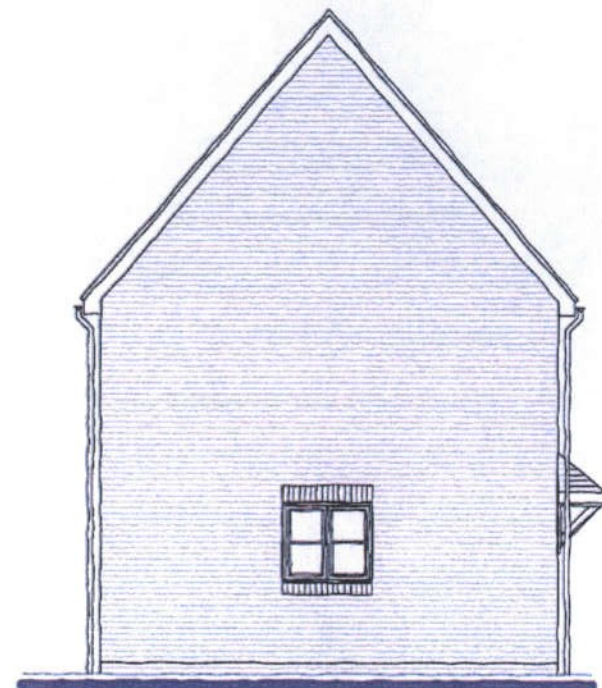

Side Elevation



Front Elevation

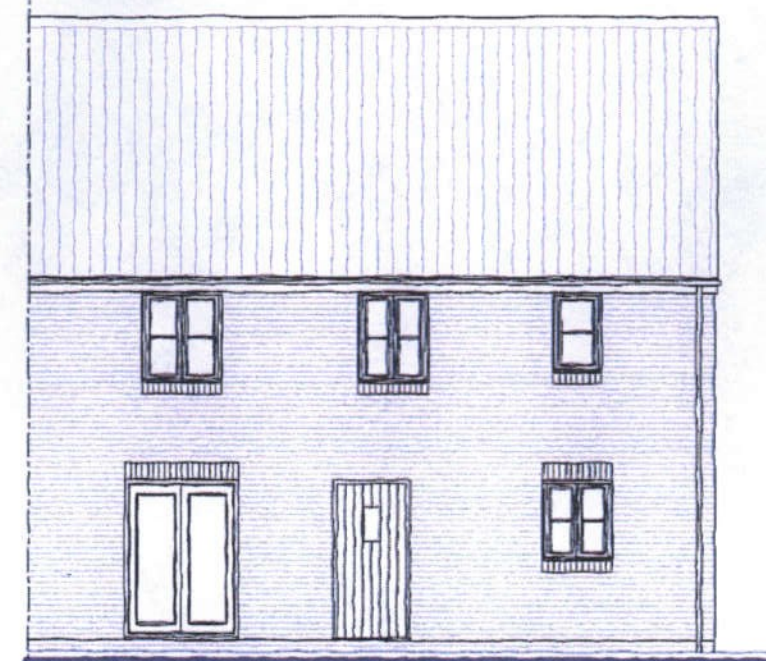

Rear Elevation

Plots: As: 114 and 116
Handed: 1113 and 115

No.	Date	Amendment	Initials	No.	Date	Amendment	Initials
-----	------	-----------	----------	-----	------	-----------	----------

Client : Barratt Homes Eastern

Project : Rectory Road,
Hawkeell

Drawing : HA 3B Wide Fronted - Elevations Version 2

Scale : 1:100 @ A3 Status : Planning


Date : Aug 2011 Dwg No : 09-1733-047.1

GRAFIK

Grafik Architecture
Station Court
Radford Way
Billericay
Essex CM12 0DZ
T +44 (0)1277 658 233
F +44 (0)1277 658 234
info@grafikuk.com


Zetland House
Unit E Ground Floor
5-25 Scrutton Street
London EC2A 4HJ
T +44 (0)20 7749 7700
F +44 (0)20 7739 7502
www.grafikuk.com

© THIS DRAWING IS THE COPYRIGHT OF GRAFIK ARCHITECTURE. It shall not be in any way used or reproduced without their prior written consent. All dimensions are to be checked on site or in the workshop prior to commencing any work. Work only to figured dimensions. Any discrepancies are to be reported to the Architect.

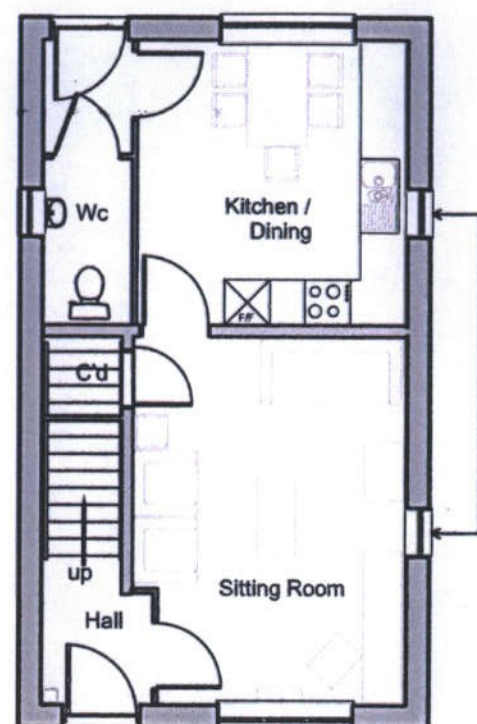

Side windows to plots
17, 25, 26, 31, 77, 83, 125 only

Ground Floor Plan

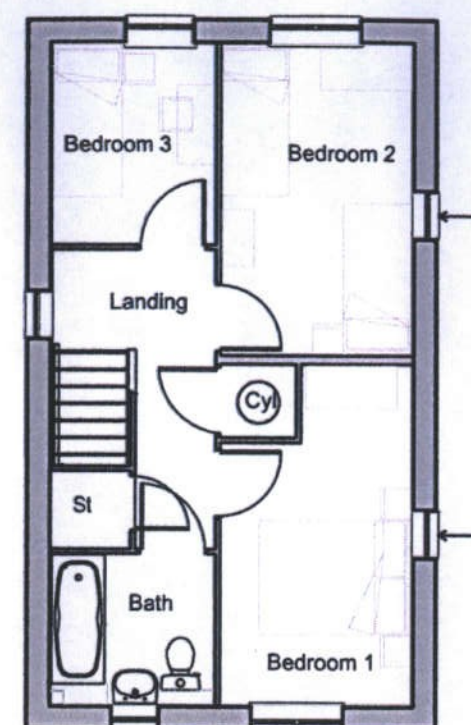

Side windows to plots
17, 25, 26, 31, 77, 83, 125 only

First Floor Plan

Plots: As: 13, 15, 16, 17, 21, 23, 24, 25, 26, 28, 30, 31, 77, 79, 80, 81, 82,
83, 84, 85, 86, 121, 123, 127 & 128.
Handed: 14, 22, 27, 29, 78, 117, 118, 119, 122, 124, 125 & 126

A	15.08.11	Plot numbers amended	KP				
No.	Date	Amendment	Initials	No.	Date	Amendment	Initials

Client : **Barratt Homes Eastern**

Project : **Rectory Road,
Hawke**

Drawing : **HA 3B - Floor Plans**

Scale : **1:100 @ A3**

Status : **Planning**

Rev :

Date : **Jan 2011**

Dwg No : **09-1733-048**

A

GRAFIK


Grafik Architecture
Station Court
Radford Way
Billerica
Essex CM12 0DZ
T +44 (0)1277 658 233
F +44 (0)1277 658 234
info@grafikuk.com

Zetland House
Unit E Ground Floor
5-25 Scrutton Street
London EC2A 4HJ
T +44 (0)20 7749 7700
F +44 (0)20 7739 7502
www.grafikuk.com


© THIS DRAWING IS THE COPYRIGHT OF GRAFIK ARCHITECTURE. It shall not be in any way used or reproduced without their prior written consent. All dimensions are to be checked on site or in the workshop prior to commencing any work. Work only to figured dimensions. Any discrepancies are to be reported to the Architect.



Front Elevation

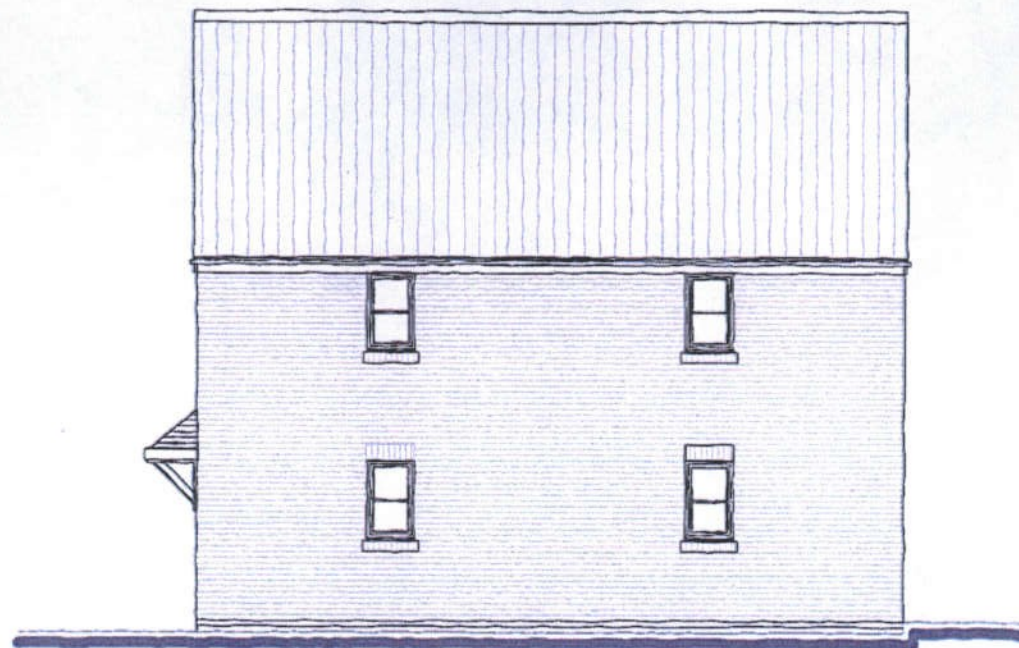

Side Elevation

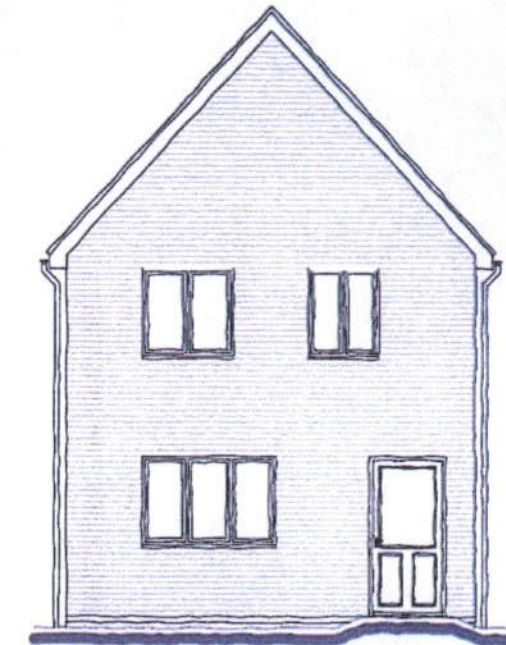

Rear Elevation

Plots: As: 17, 25, 26, 28, 31, 81, 83 & 127
Handed: 117, 118 & 125

A 15.08.11 Elevations amended as per client/
Urban Design comments. LS

No.	Date	Amendment	Initials	No.	Date	Amendment	Initials
-----	------	-----------	----------	-----	------	-----------	----------

Client : **Barratt Homes Eastern**

Project : **Rectory Road,
Hawke**

Drawing : **HA 3B - Elevations (Gable Opt.)**

Scale : **1:100 @ A3**

Status : **Planning**

Rev :

Date : **Jan 2011**

Dwg No : **09-1733-049.2**

A

GRAFIK

Grafik Architecture
Station Court
Radford Way
Billericay
Essex CM12 0DZ
T +44 (0)1277 658 233
F +44 (0)1277 658 234
info@grafikuk.com

Zetland House
Unit E Ground Floor
5-25 Scrutton Street
London EC2A 4HJ
T +44 (0)20 7749 7700
F +44 (0)20 7739 7502
www.grafikuk.com

© THIS DRAWING IS THE COPYRIGHT OF GRAFIK ARCHITECTURE. It shall not be in any way used or reproduced without their prior written consent. All dimensions are to be checked on site or in the workshop prior to commencing any work. Work only to figured dimensions. Any discrepancies are to be reported to the Architect.