

121003221eu

07 JUN 2012

# TOPOGRAPHICAL & MEASURED BUILDING SURVEYS

## ABBREVIATIONS & SYMBOLS

AH	Arch Head Height	FH	Fire Hydrant	RSJ	Roller Steel Joist
AR	Assumed Route	FBD	Floor Board Direction	SI	Sign Post
AV	Air Valve	FH	Fire Hydrant	SP	Arch Spring Point Height
BB	Bellisha Beacon	FL	Floor Level	SV	Stop Valve
BH	Bore Hole	FP	Flag Pole	SW	Surface Water
BL	Bed Level	FW	Foul Water	SY	Stay
BO	Bolted	GG	Gully Grate	Tac	Tactile Paving
BrP	Brace Post	GV	Gas Valve	TC	Telecom Cover
BS	Bus Stop	HH	Head Height	TH	Thresh Level
BU	Bush	IC	Inspection Cover	THL	Threshold Level
B/W	Barbed Wire Fence	IL	Invert Level	TL	Traffic Light
BX	Box (Utilities)	IR	Iron Railings	ToW	Top of Wall
C/B	Close Board Fence	KO	Kerb Outlet	TP	Telegraph Pole
CH	Chill Height	LP	Lamp Post	TV	Cable TV Cover
CL	Cover Level	MH	Manhole	UB	Universal Beam
CL	Chain Link Fence	MP	Marker Post	UC	Unknown Cover
C-Lev	Ceiling Level	NB	Name Board	UK	Unknown Tree
Col	Column	OHL	Overhead Line (approx)	USB	Under Side Beam
C/P	Chestnut Paving Fence	Par	Panel Fence	UTL	Unstable To Lift
CR	Cable Riser	PB	Post Box	VP	Vent Pipe
DC	Drainage Channel	PM	Parking Meter	WB	Waste Bin
DH	Door Head Height	PO	Post	WH	Weep Hole
DP	Down Pipe	P/R	Post & Rail Fence	WL	Water Level
DR	Drain	P/W	Post & Wire Fence	WM	Water Meter
EL	Eaves Level	P/Wall	Partition Wall	WO	Wash Out
EP	Electric Pole	RE	Rodding Eye	⊙	Floor to Ceiling Height
ER	Earth Rod	RL	Ridge Level	⊙	F/C Floor to False Ceiling Ht
ET	EP+Transformer	RP	Reflector Post	⊙	F/C Floor to False Ceiling Ht
FB	Flower Bed	RS	Road Sign	⊙	F/C Floor to False Ceiling Ht
FBD	Floor Board Direction	RSD	Roller Shutter Door	⊙	F/C Floor to False Ceiling Ht
				⊙	Survey Control Station

## DRAWING NOTE

### Topographical Surveys

Trees are drawn to scale showing the average canopy spread. Descriptions and heights should be used as a guide only.

All below ground details including drainage, voids and services have been identified from above ground and therefore all details relating to these features including: sizes, depth, description etc will be approximate only. All critical dimensions and connections should be checked and verified prior to starting work.

Detail, services and features may not have been surveyed if obstructed or not reasonably visible at the time of the survey.

### Measured Building Surveys

Measurements to internal walls are taken to the wall finishes at approx 1m above the floor level and the wall assumed to be vertical.

Cill heights are measured as floor to the cill and head heights are measured from cill to the top of window.

### General

The contractor must check and verify all site and building dimensions, levels, utilities and drainage details and connections prior to commencing work. Any errors or discrepancies must be notified to Survey Solutions immediately.


The accuracy of the digital data is the same as the plotting scale implies. All dimensions are in metres unless otherwise stated.

The survey control listed is only to be used for topographical surveys at the stated scale. All control must be checked and verified prior to use.

© Land Survey Solutions Limited holds the copyright to all the information contained within this document and their written consent must be obtained before copying or using the data other than for the purpose it was originally supplied.

Do not scale from this drawing.

REV	DESCRIPTION	DRAWN	APPR	DATE
-----	-------------	-------	------	------

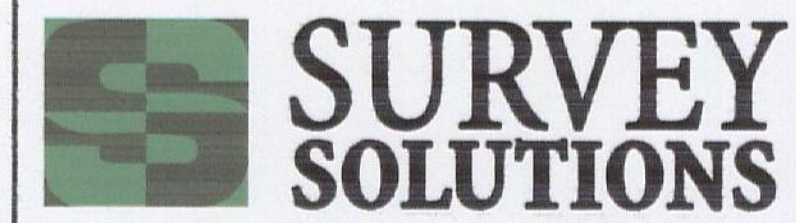

Ipswich Coventry Yeovil Norwich Perth Nottingham Brentwood


Tel No: 0845 0405 969 Fax No: 0845 0405 970  
www.survey-solutions.co.uk enquiries@survey-solutions.co.uk

LAND SURVEYING BUILDING SURVEYING UNDERGROUND SURVEYING


PROJECT TITLE  
SHERBOURNE LODGE, 134 DOWNHALL PARK WAY,  
RAYLEIGH, ESSEX

DRAWING DETAIL  
MEASURED BUILDING SURVEY  
Sheet 1 of 1


CLIENT DPA	SCALE 1:100
SURVEYOR ADK	SURVEY DATE 17/10/2011
CHECKED BY MB	APPROVED BY MB
DWG STATUS FINAL	REVISION
DRAWING NUMBER 10500 se-02	ISSUE DATE 19/10/2011

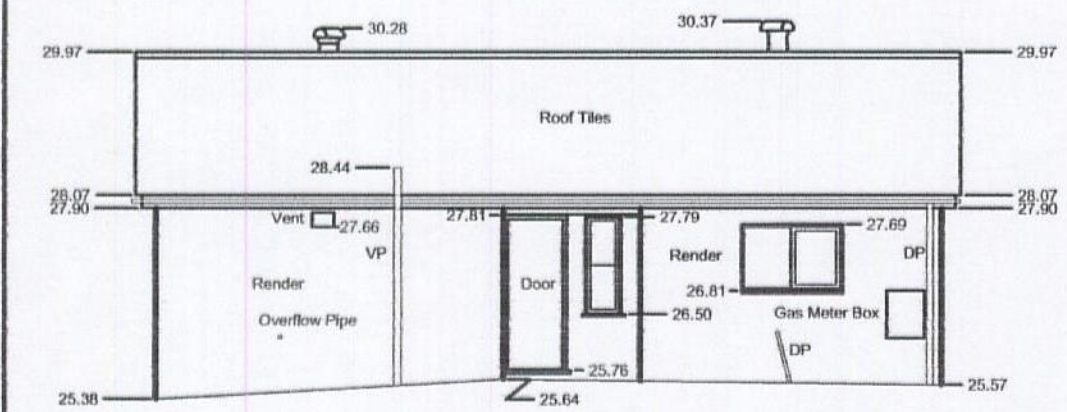


FRONT & EAST ELEVATION

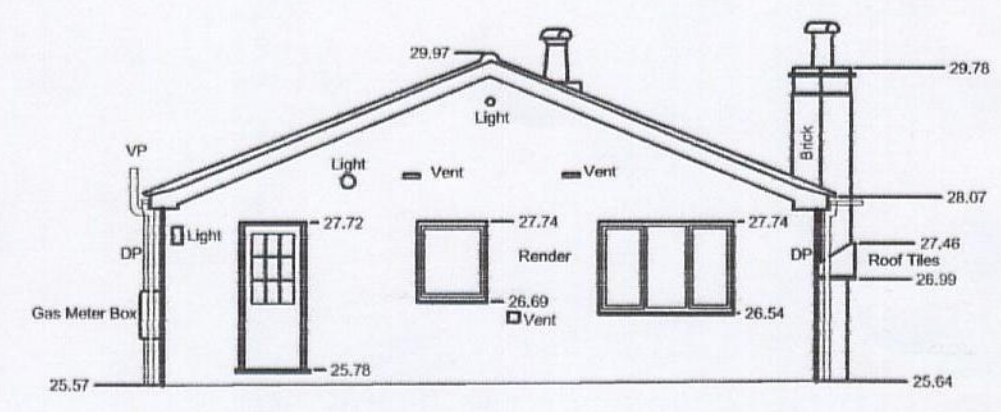



NORTH ELEVATION

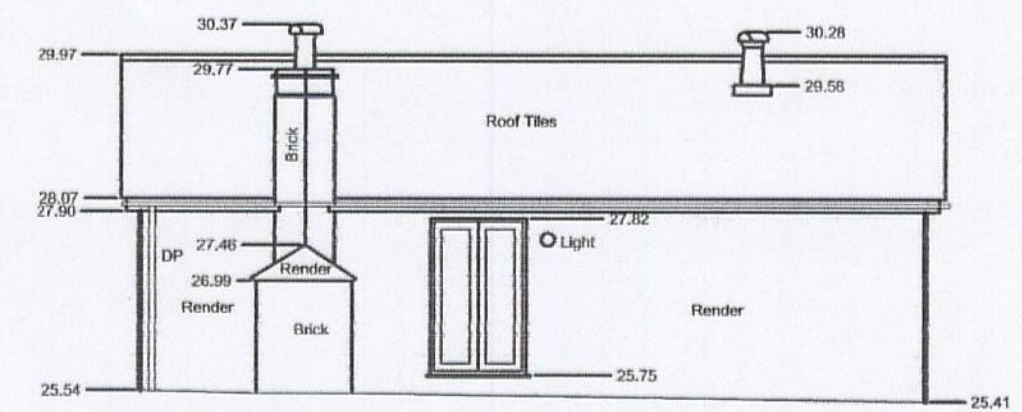


WEST ELEVATION

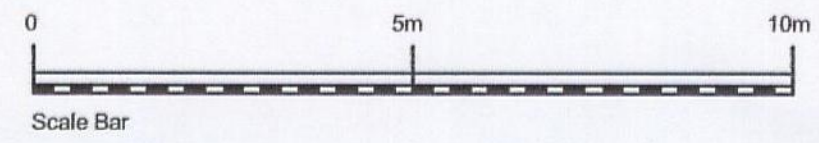


No.134 - SHERBOURNE LODGE

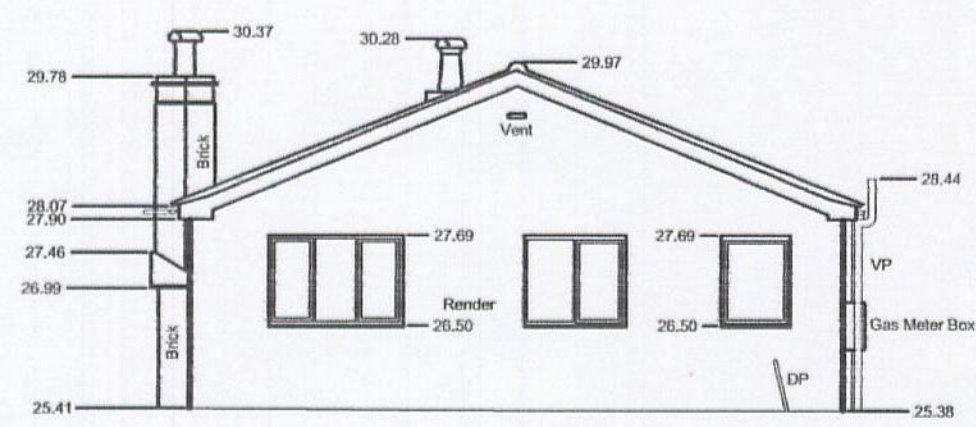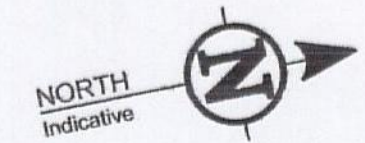

SOUTH ELEVATION

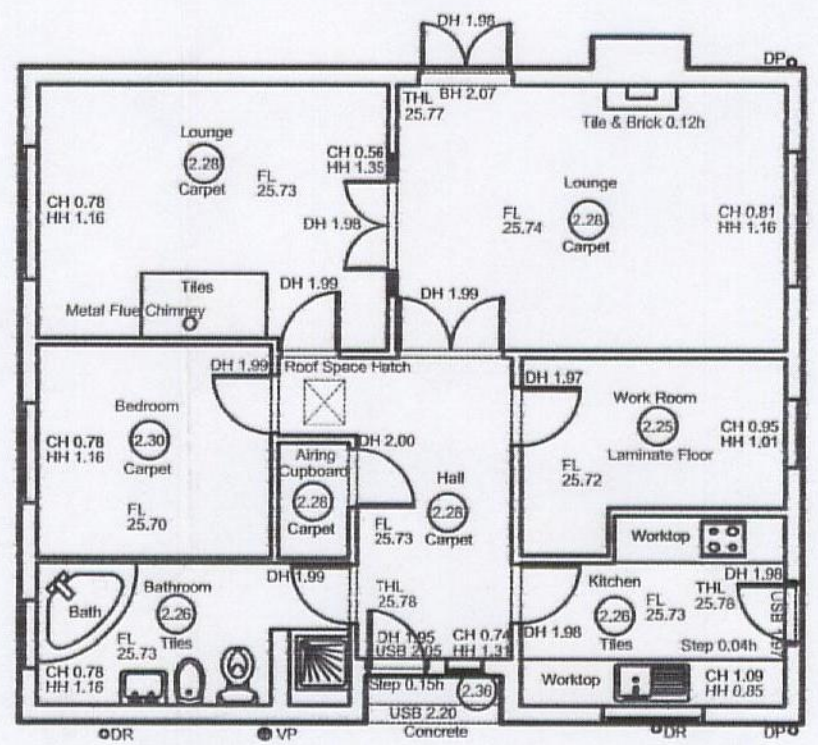

GROUND FLOOR PLAN

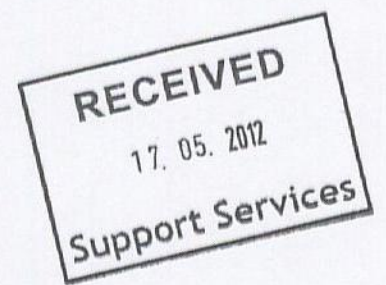

SURVEY GRID AND LEVEL DATUM  
All levels relate to an are taken from drawing 10500 se-01.