


EXISTING EAST (SIDE) SITE SECTIONAL ELEVATION.

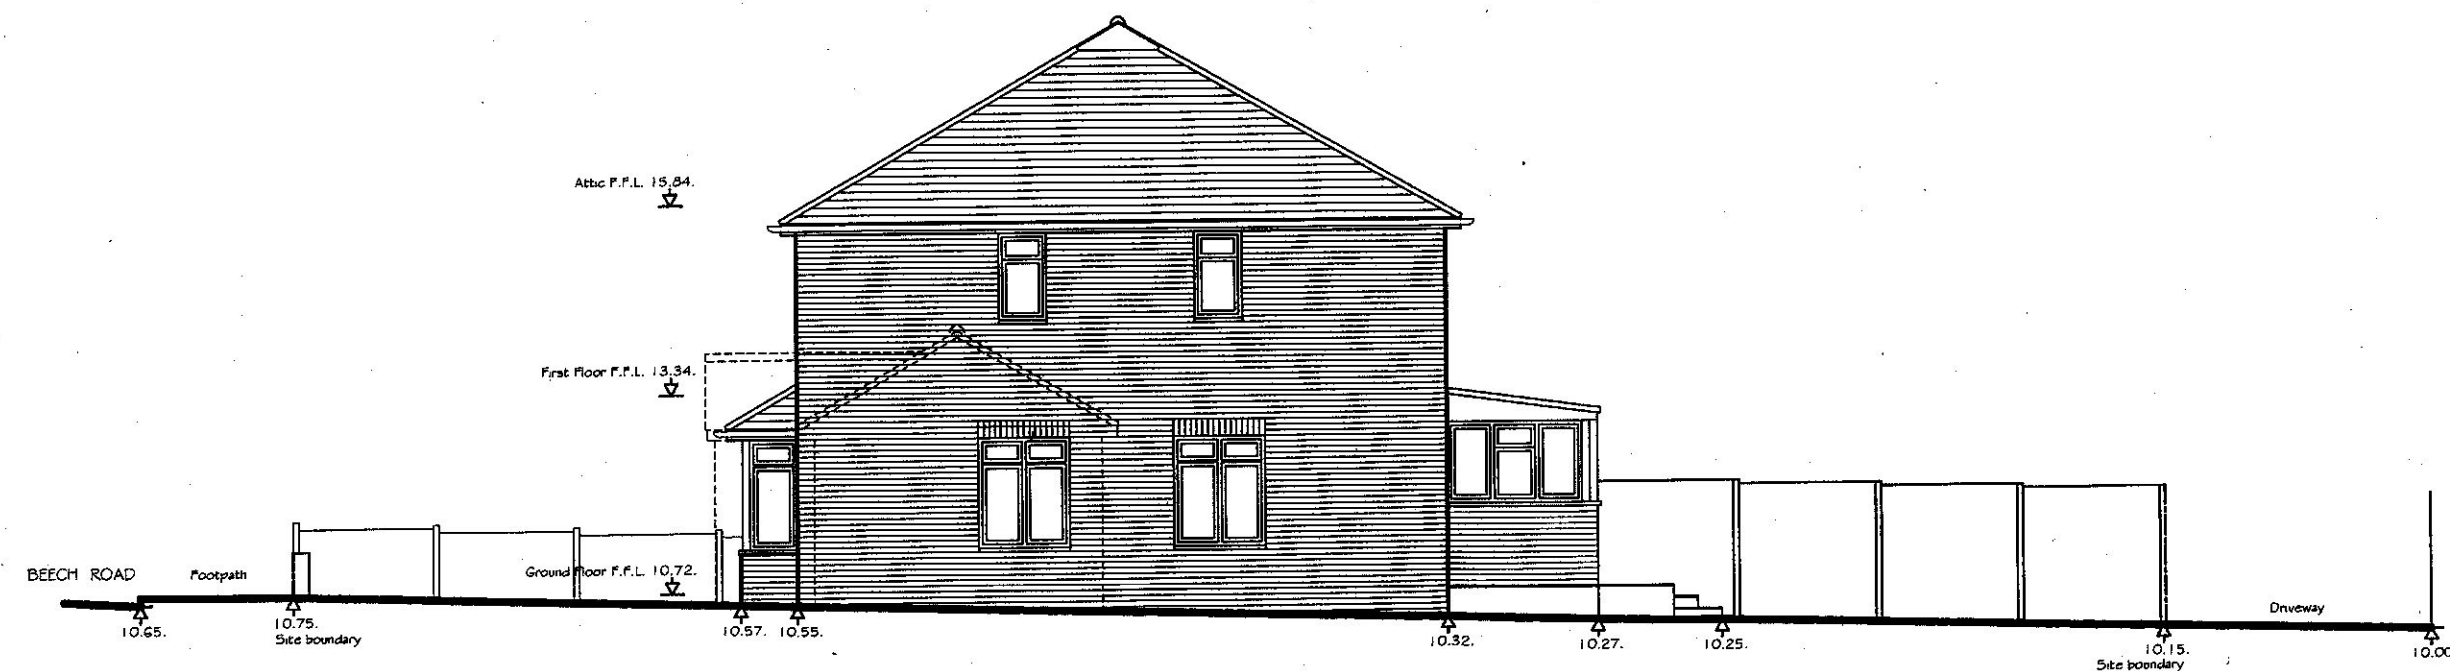

PROPOSED EAST (SIDE) SITE SECTIONAL ELEVATION.

Revisions:

Rev. A. 06 / 09 / 2012. Window openings added to proposed East elevation as requested by planners.

Project

Proposed Extensions & Alterations to Dwelling at; 11 Beech Road, Hullbridge, Essex.

Drawing Title

Existing & Proposed Site Sectional Elevations.

Scale

1:100.

Date

July 2012.

e + m design partnership

Chartered Architect Building Designers & Conservation Specialists

26/28 The Square, West Street, Rochford, Essex SS4 1AJ

Tel : (01702) 549588 Fax : (01702) 547983

Drg No

2456 / 03.

Rev


A.




PROPOSED SOUTH (FRONT) ELEVATION.




PROPOSED EAST (SIDE) ELEVATION.

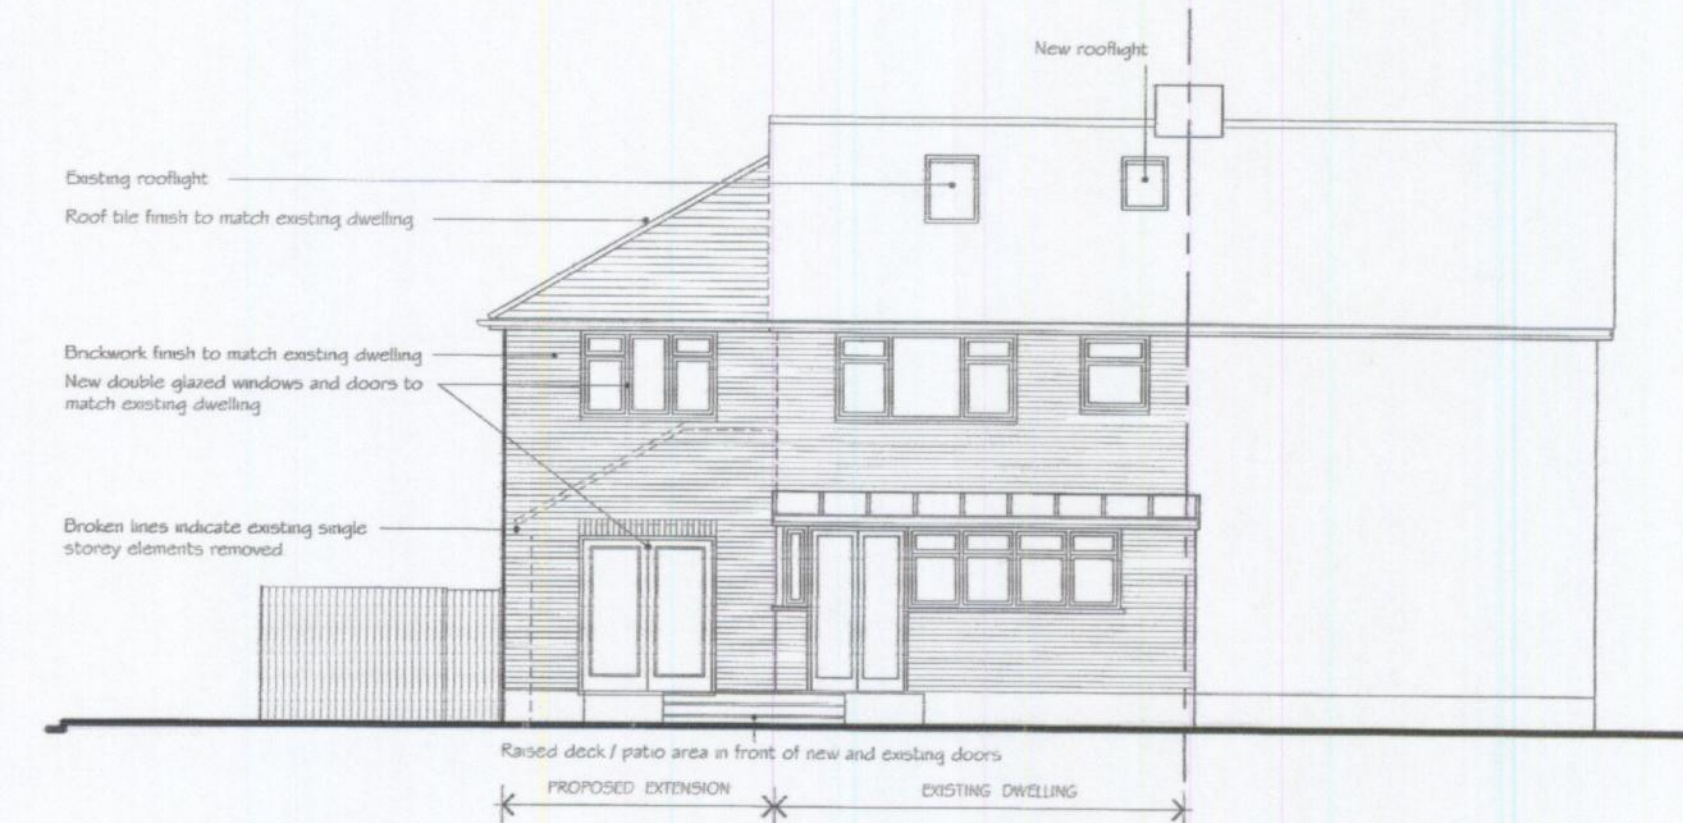


PROPOSED NORTH (REAR) ELEVATION.

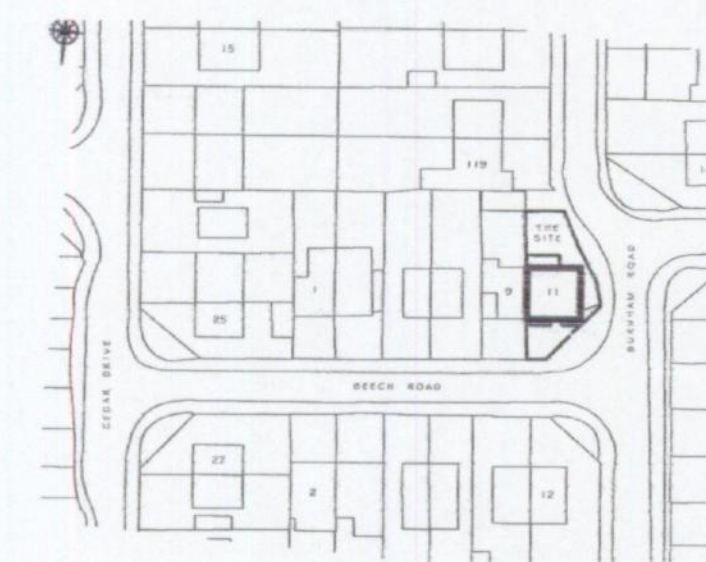


PROPOSED LOCATION PLAN. scale 1:1250

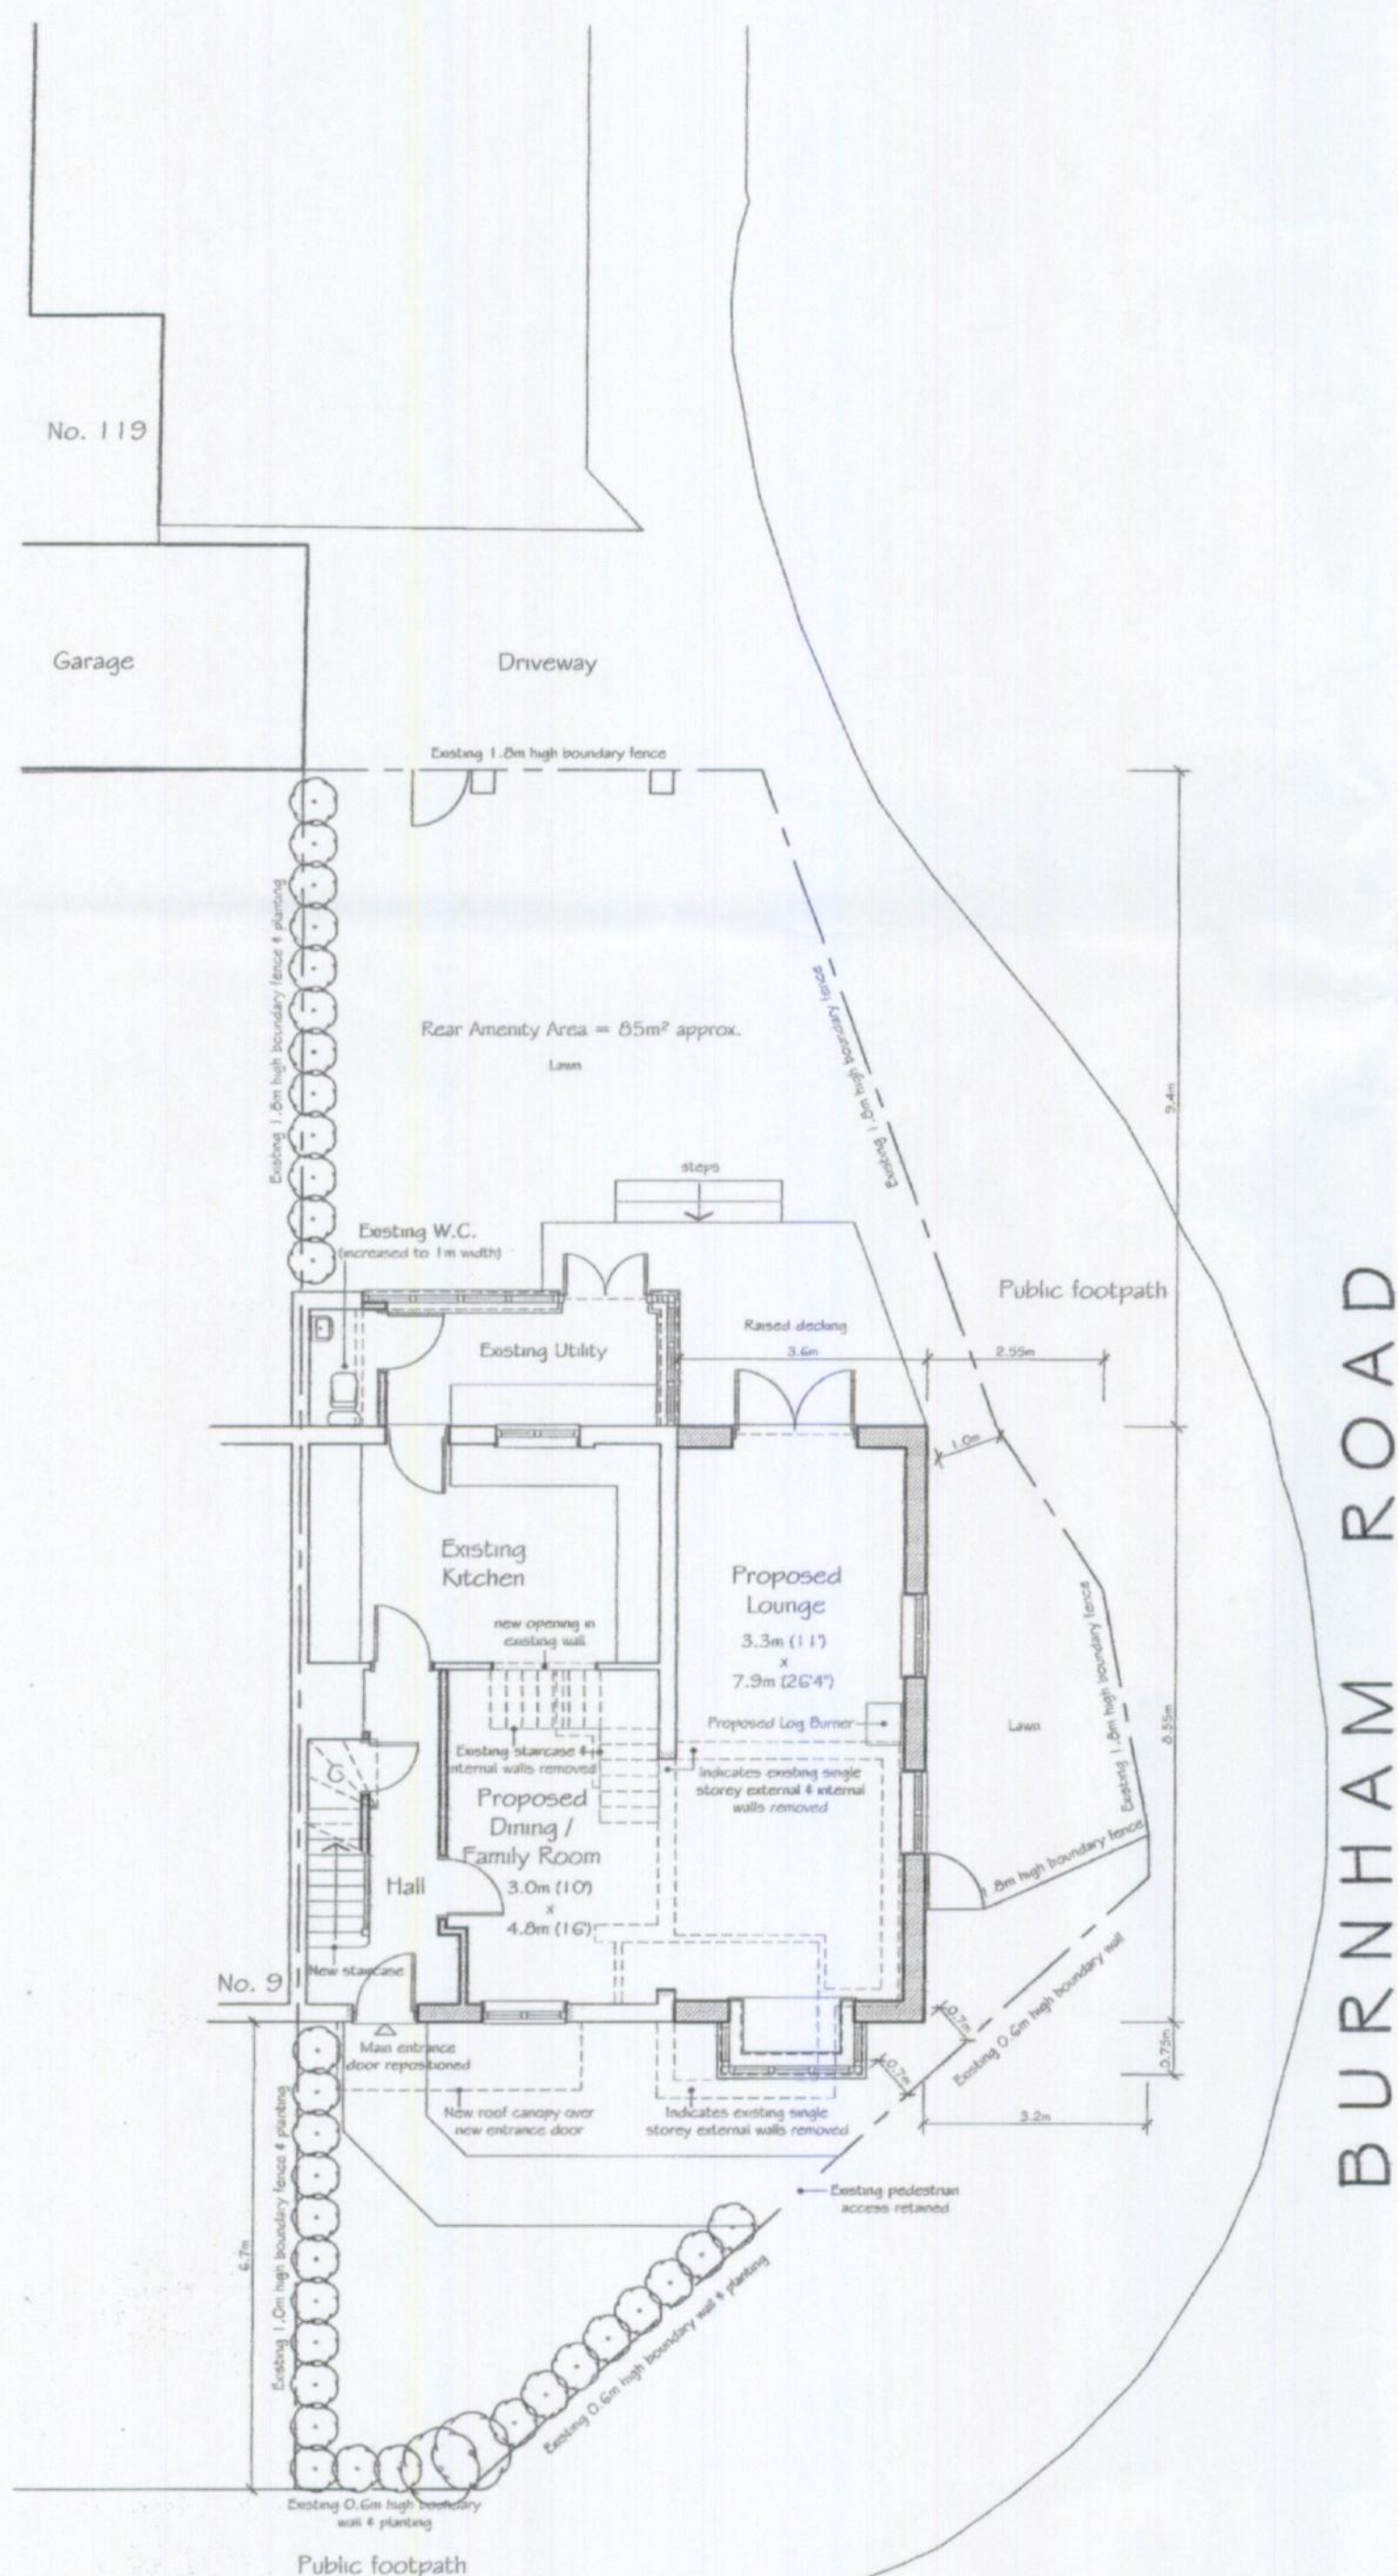


PROPOSED GROUND FLOOR PLAN.

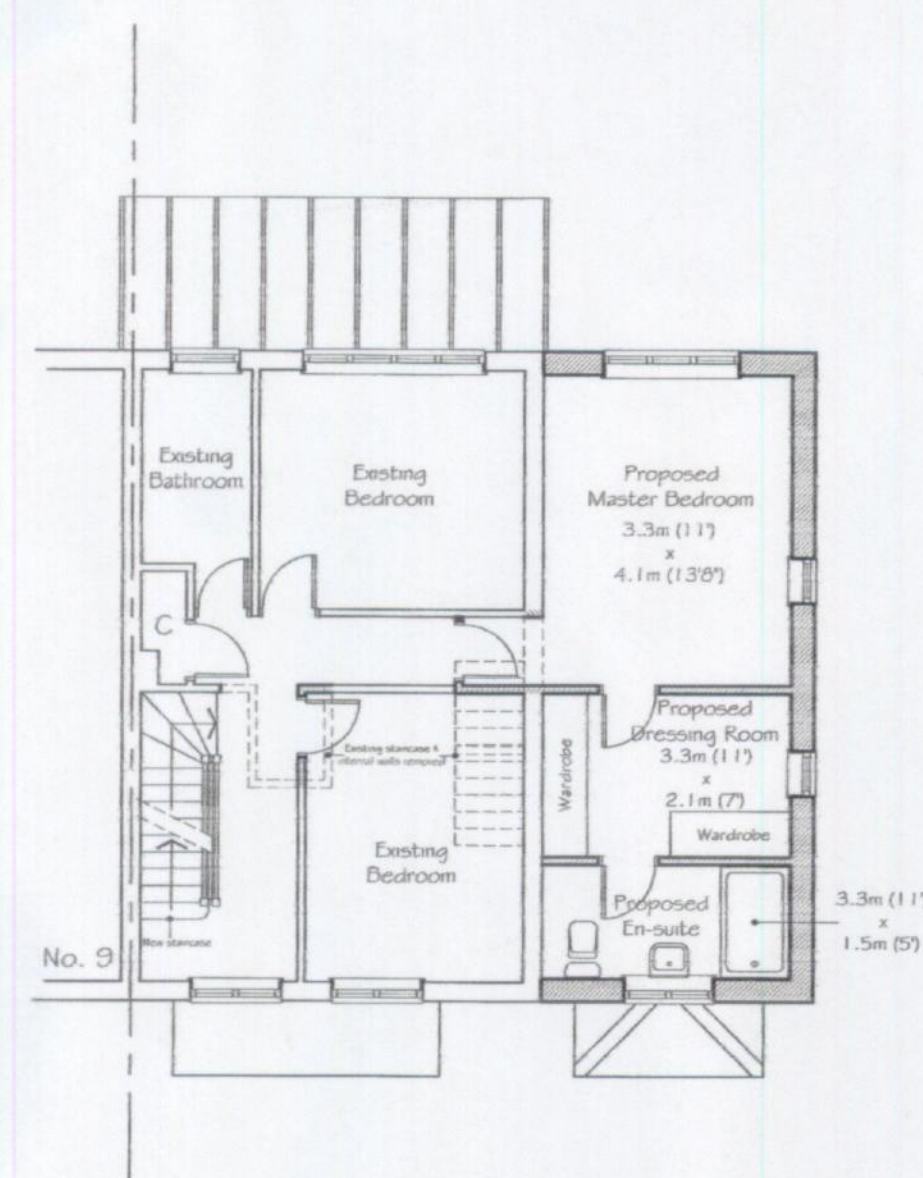

PROPOSED FIRST FLOOR PLAN.

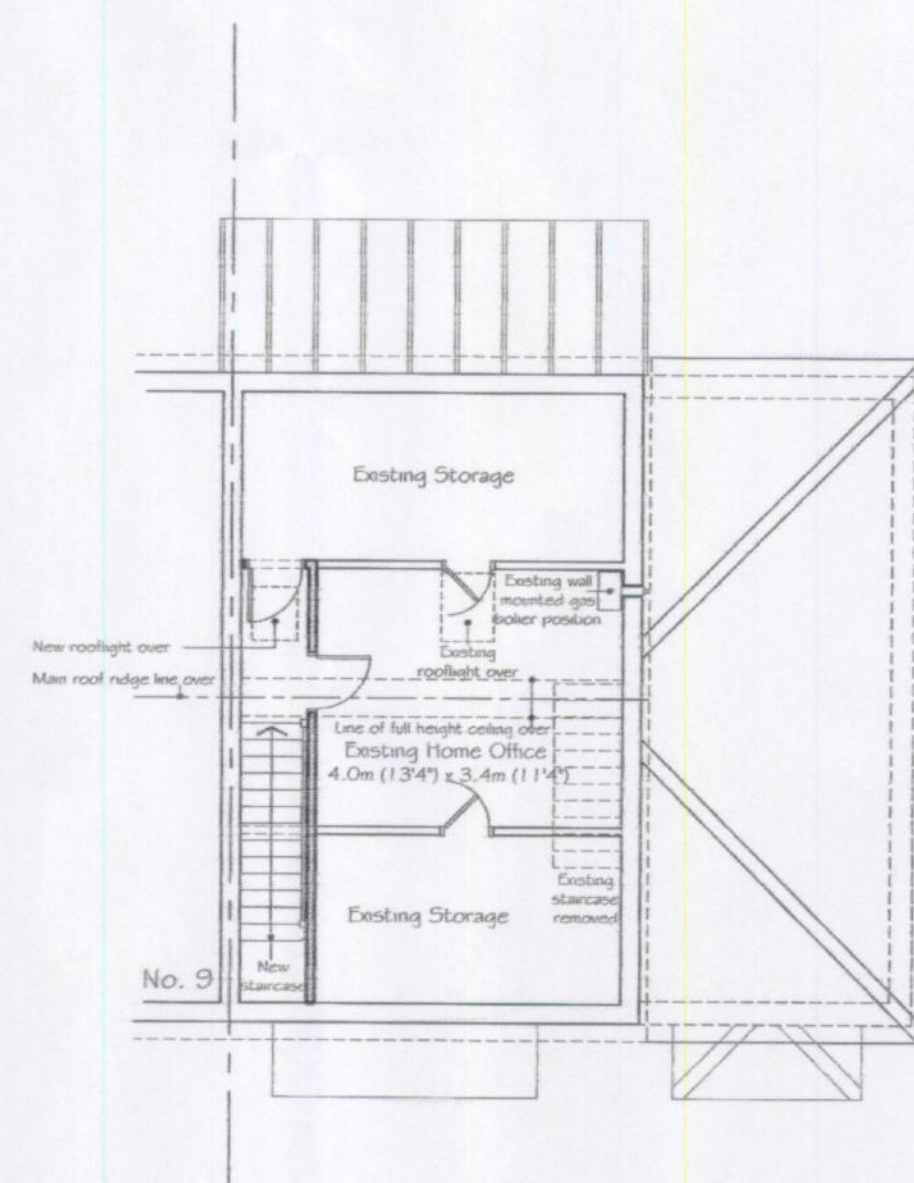

PROPOSED ATTIC FLOOR PLAN.

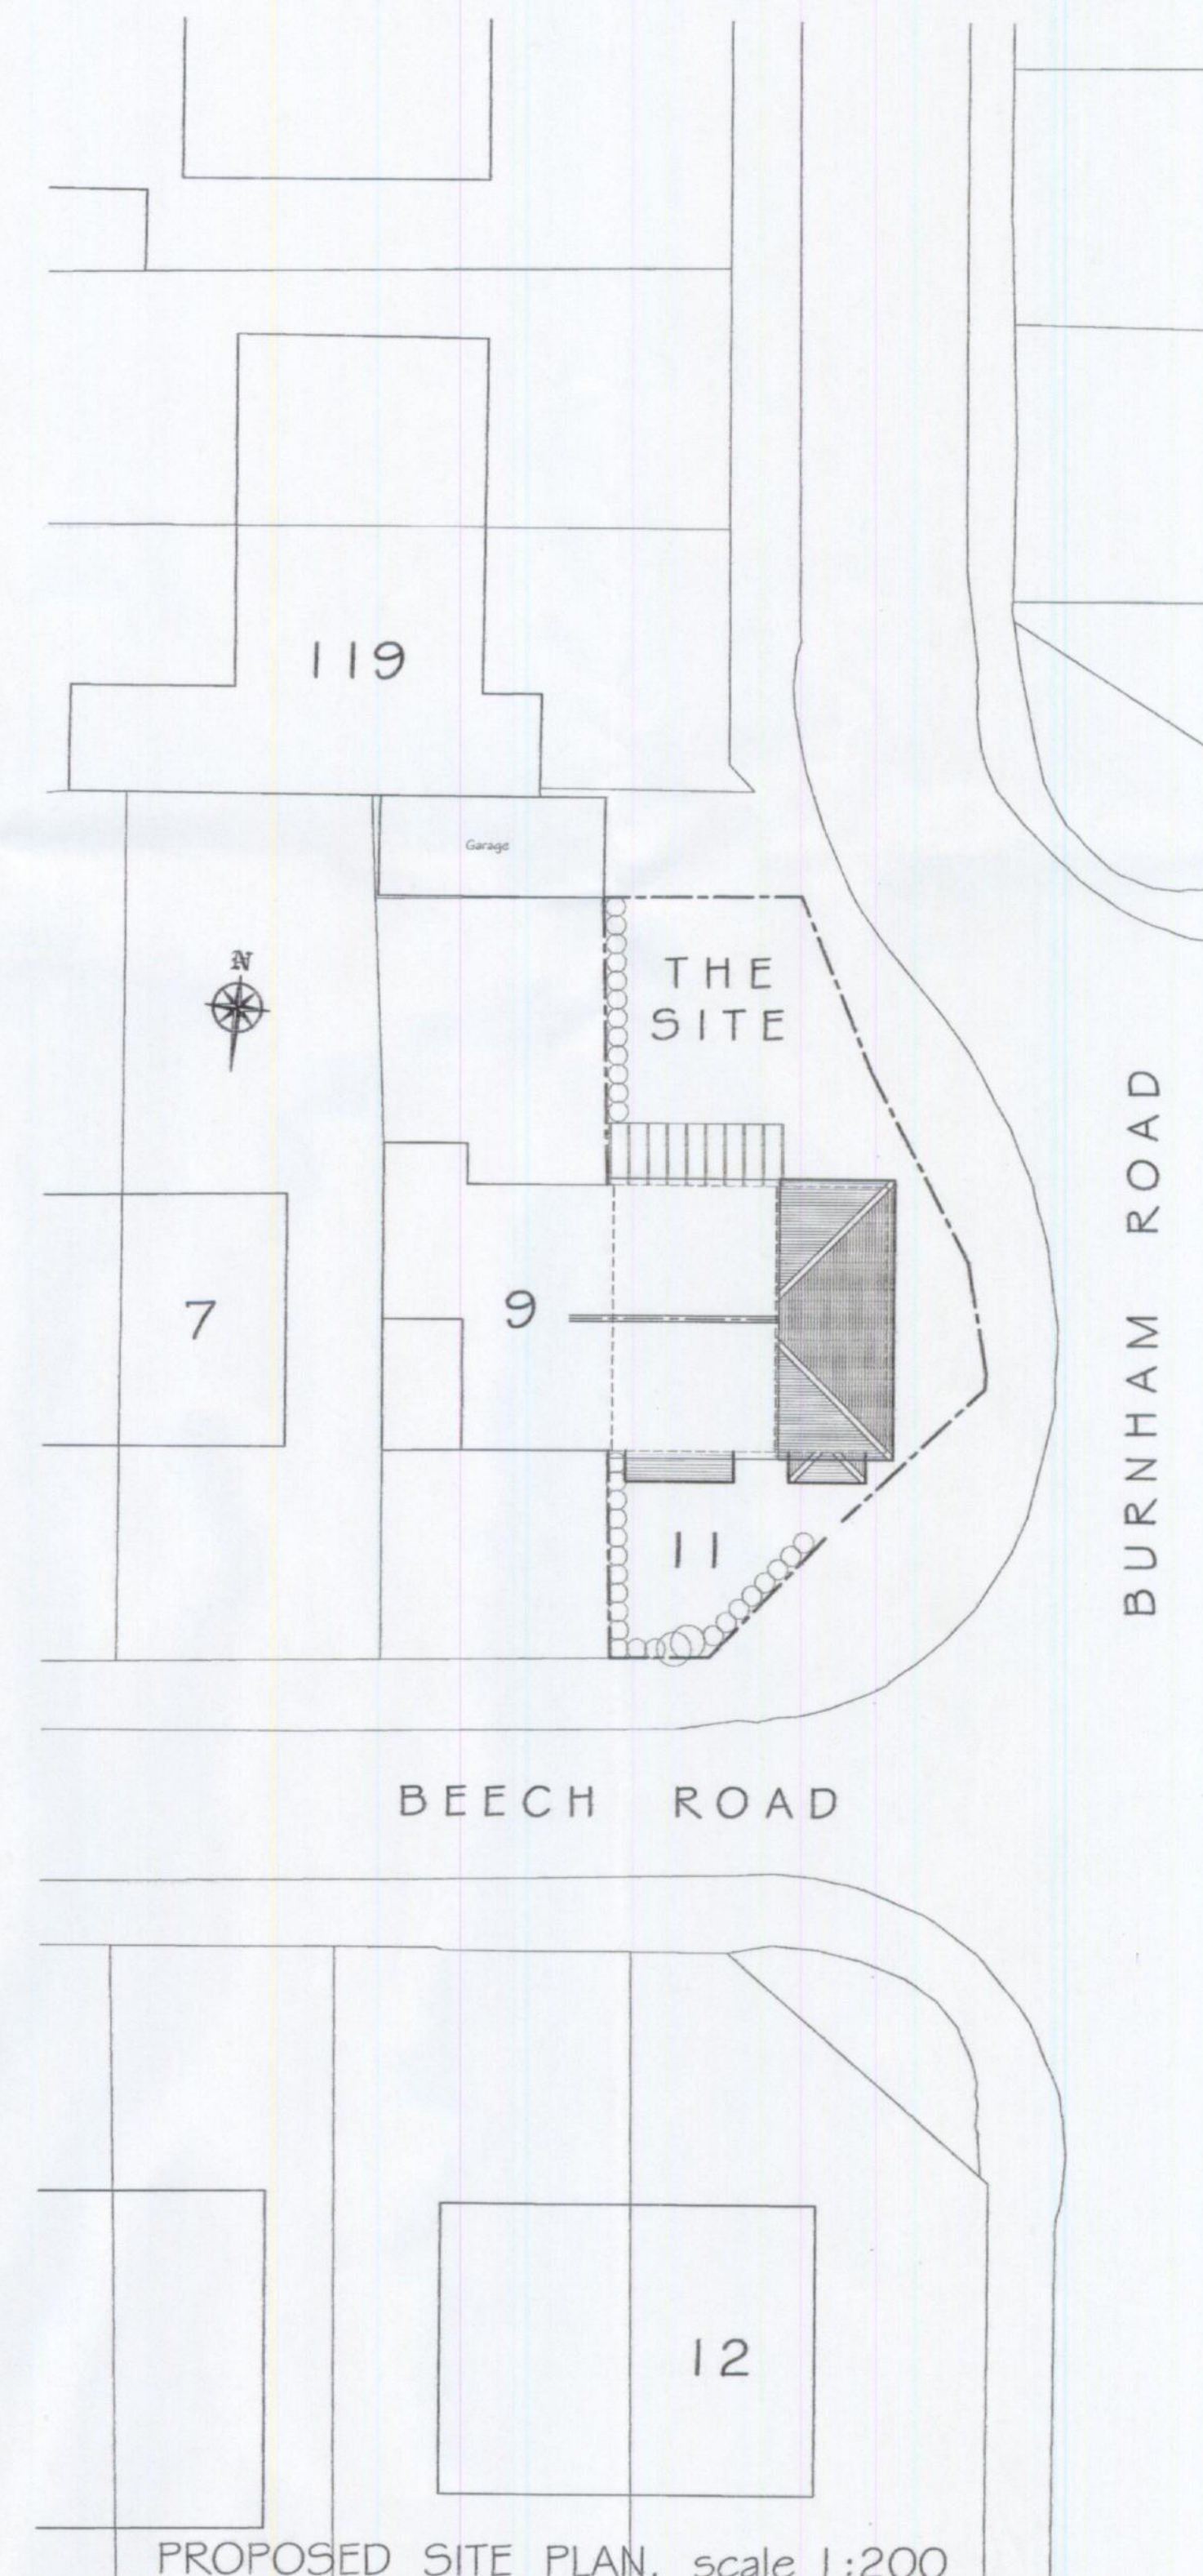

PROPOSED SITE PLAN. scale 1:200

Check All Dimensions on Site
Before Any Work is Put in Hand.
This Drawing is The Copyright
of the Architects

Revisions:
Rev. A. 06 / 09 / 2012. Window openings added to
proposed East elevation as requested by planners.

Client	Mr. E. Bradley.
Project	Proposed Extensions & Alterations to Dwelling at; 11 Beech Road, Hullbridge, Essex.
Drawing Title	Proposed Floor Plans, Elevations, Site & Location Plans.
e + m design partnership Architects and Planning Consultants 28/28 The Square, West Street, Rochford, Essex SS4 1AJ Tel : (01702) 549588 Fax : (01702) 547953	
Scale	1:100 & 1:200.
Date	June 2012.
Dwg No	2456 / 02.
Rev	A.