


21 AUG 2006

PLAN 06/705/FUL

ROCHFORD DC APPROVED PLAN

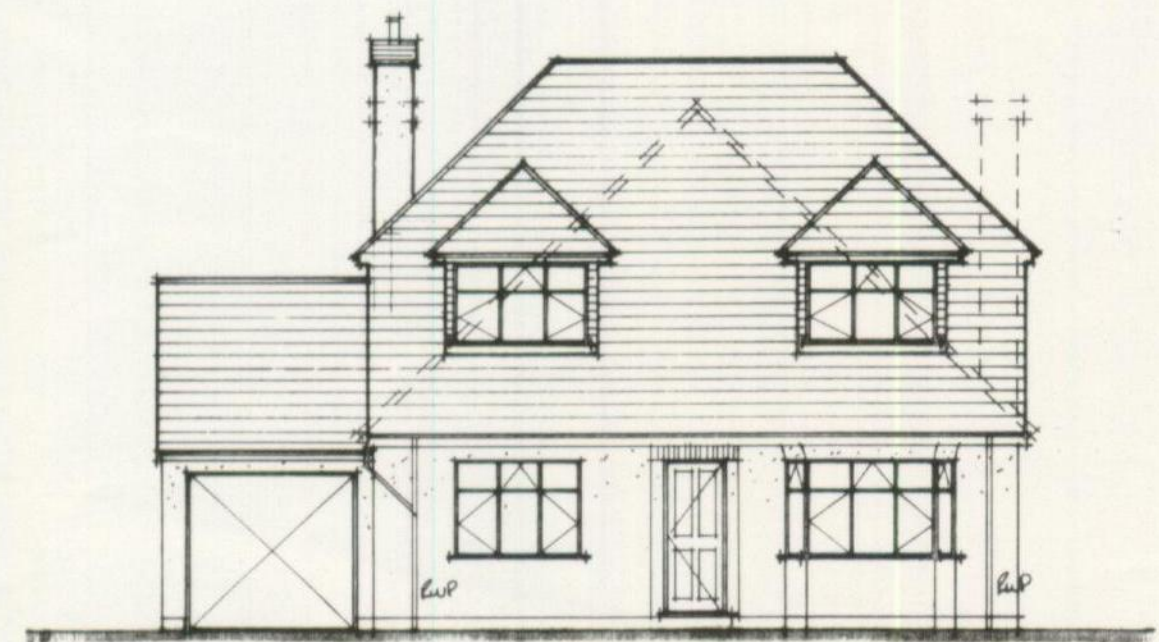

FRONT ELEVATION




REAR ELEVATION




SIDE ELEVATION




SIDE ELEVATION

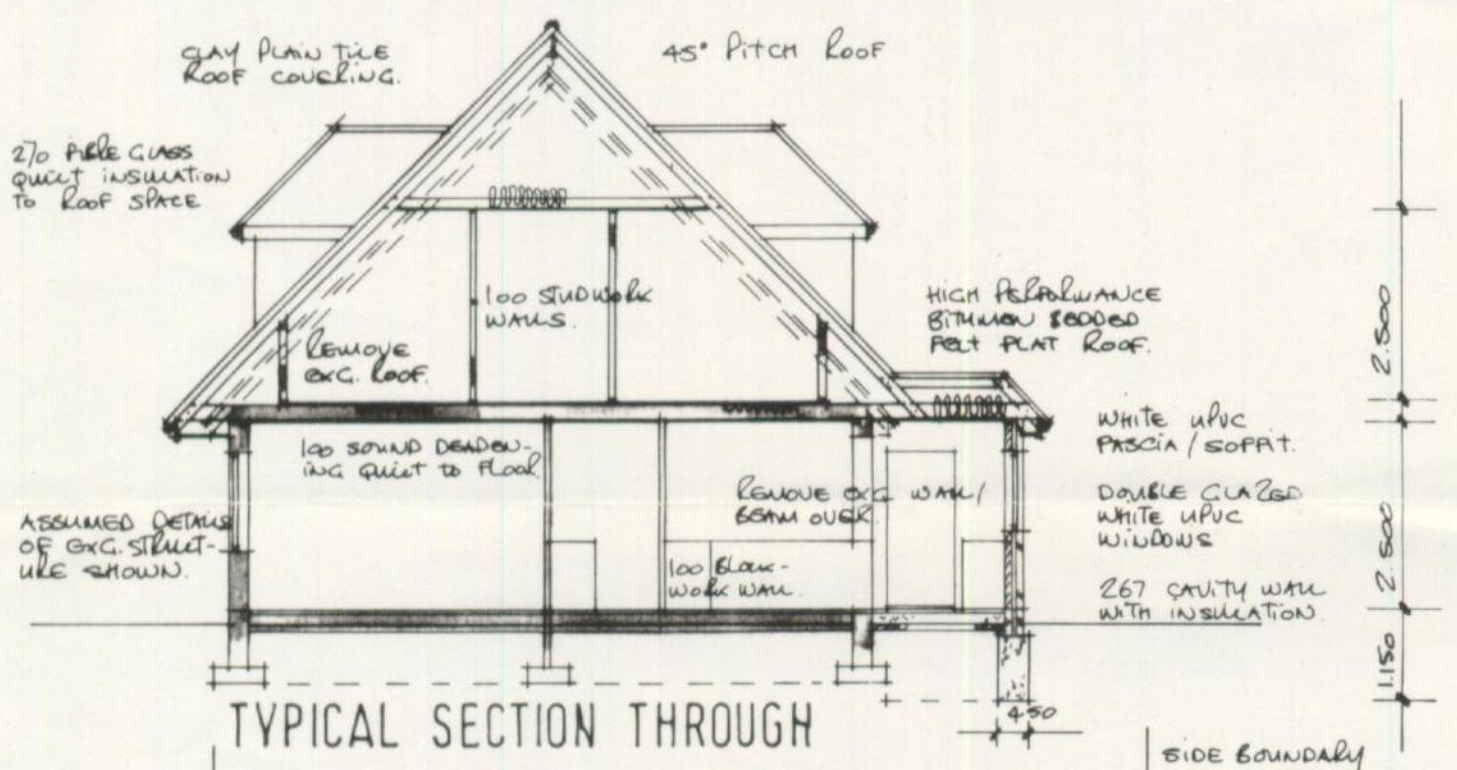


TYPICAL SECTION THROUGH

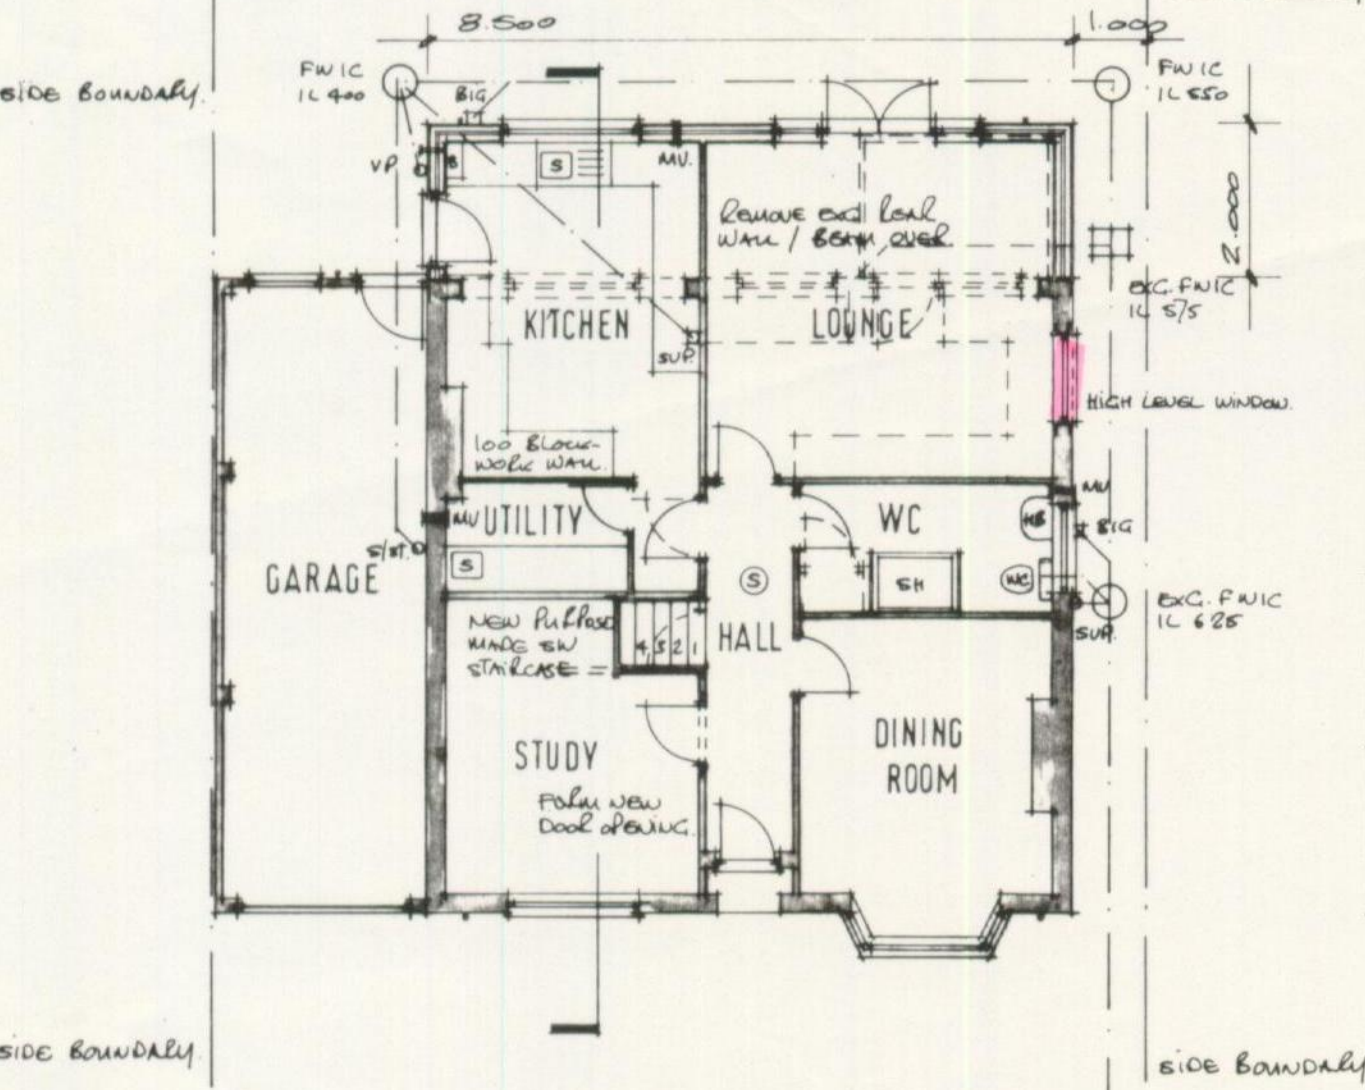


GROUND FLOOR PLAN

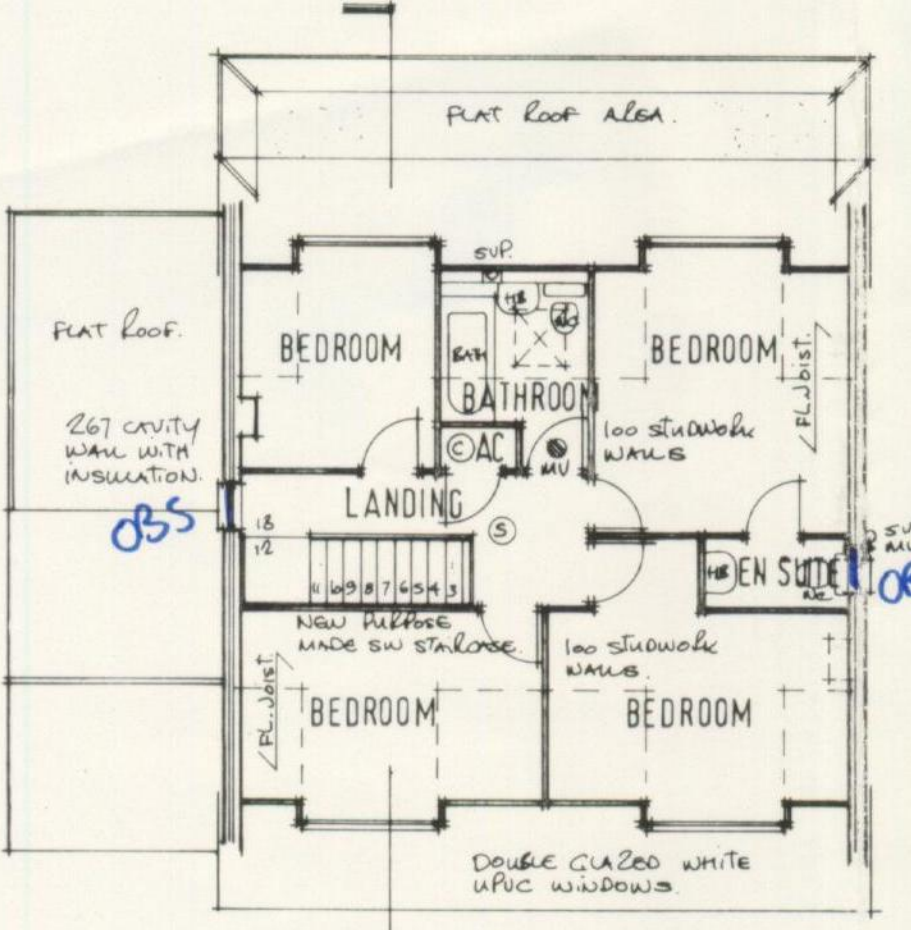


FIRST FLOOR PLAN

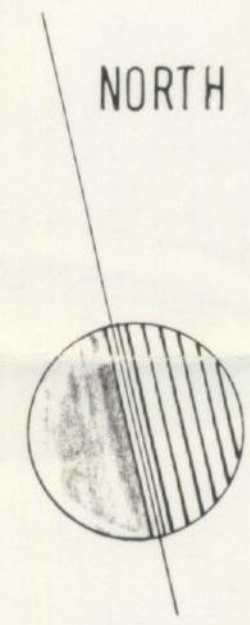

NORTH

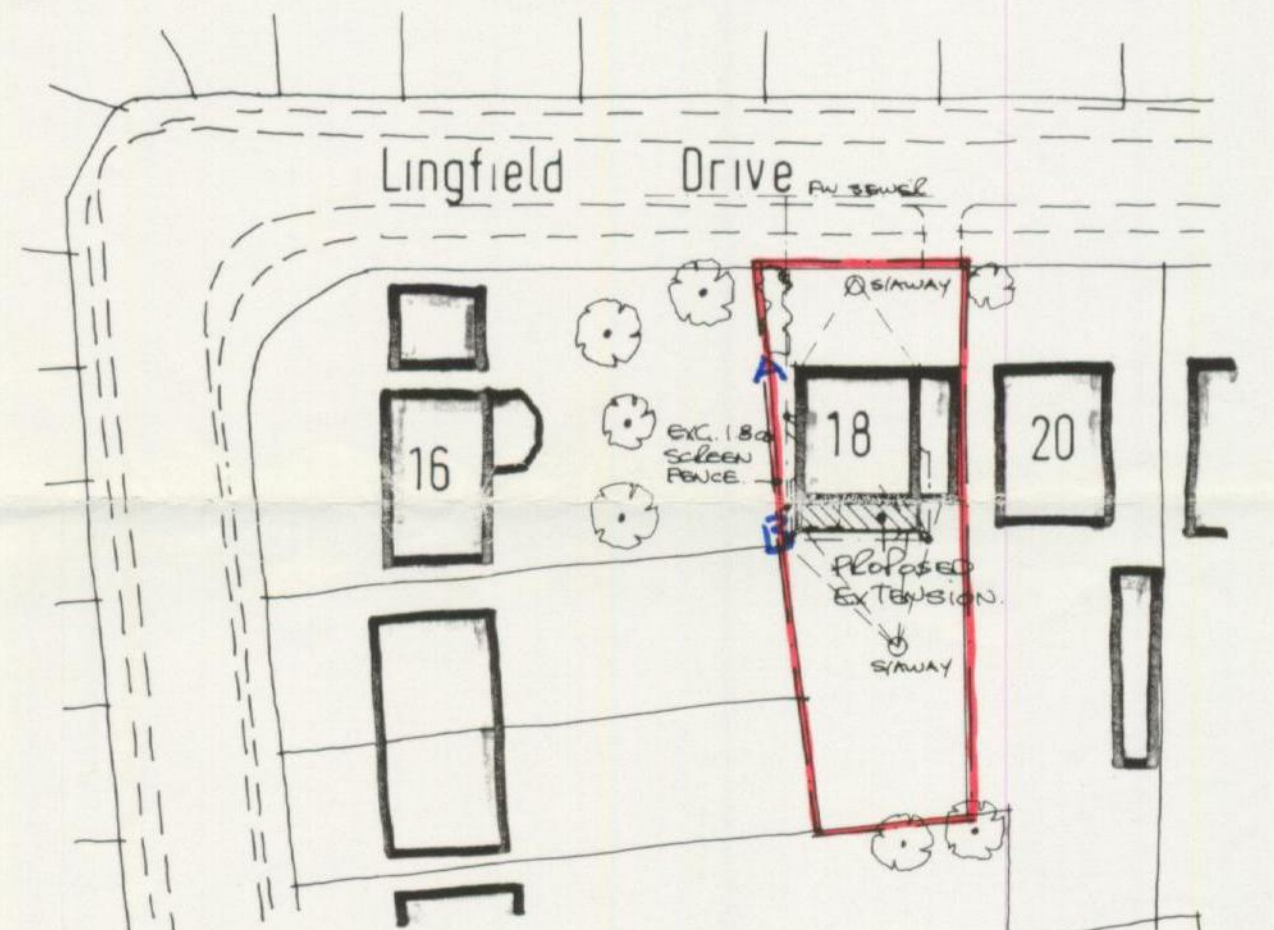

SITE PLAN 1:500

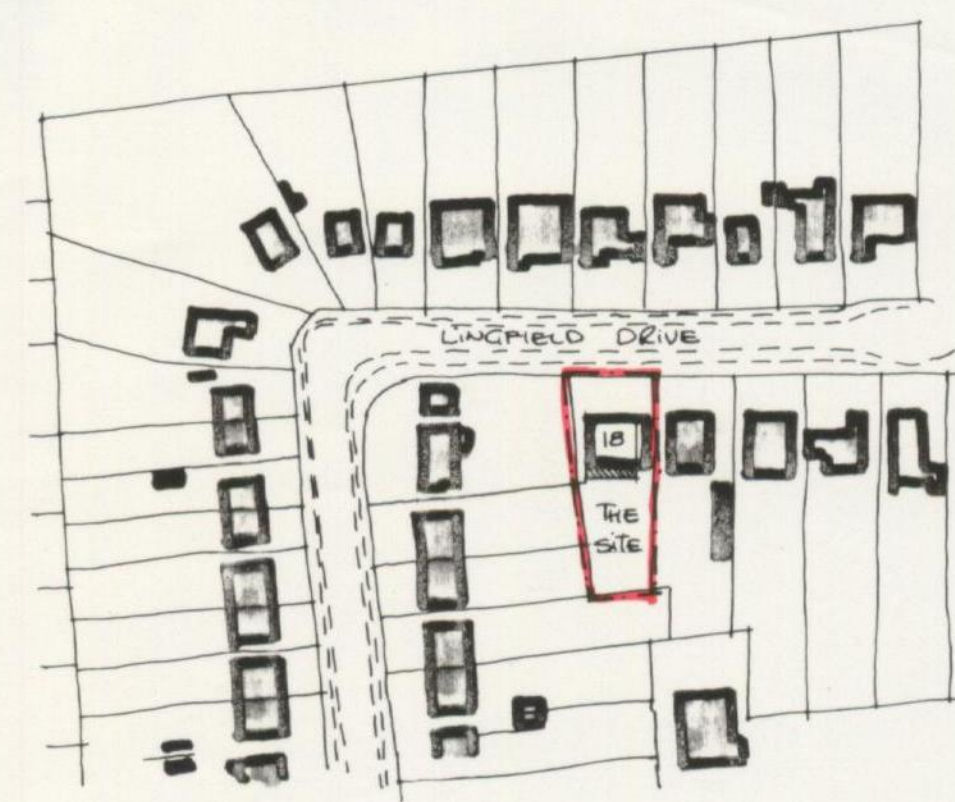

LOCATION PLAN 1:1250

Project EXTENSION TO BUNGALOW.

Address 18, LINGFIELD DRIVE, ROCHFORD, ESSEX.

Client D. COOKSON CONTRACTS.

KEY ARCHITECTURAL BUILDING DESIGN, PLANNING, PROJECT MANAGEMENT

33, Lingfield Drive, Rochford, Essex, SS4 1DZ. Telephone 01702 22226, Mobile 07730 066166, Fax 01702 546285, E-mail they@keyarchitectural.co.uk, Website www.keyarchitectural.co.uk

Do not scale drawings - use only written dimensions. In error, discrepancy or alterations to this drawing to be reported to Key Architectural. The contractor shall check all dimensions, details and levels on site before work commences. All works to comply with current Building Regulations, NHBC regulations, British Standards, Codes of Practice, Party Wall Act 1996, ISE regulations, CORGI regulations, Water Regs 2001 and HSE Construction (Design & Management) Regulations 2000. This drawing is to be read in conjunction with all specialist's and consultant's details.

Revisions 01. HIGH LEVEL WINDOW ADDED TO LOUNGE 14.08.06

Date SEPT., 2004. Scale 1:100, 1:500, 1:1250

PLANNING DRAWING.

050.04 01 Rev 1 ©

KEY ARCHITECTURAL ORDINANCE SURVEY COPY RIGHT 2004 AR 10001028