



PROPOSED GROUND FLOOR PLAN
SCALE 1:50

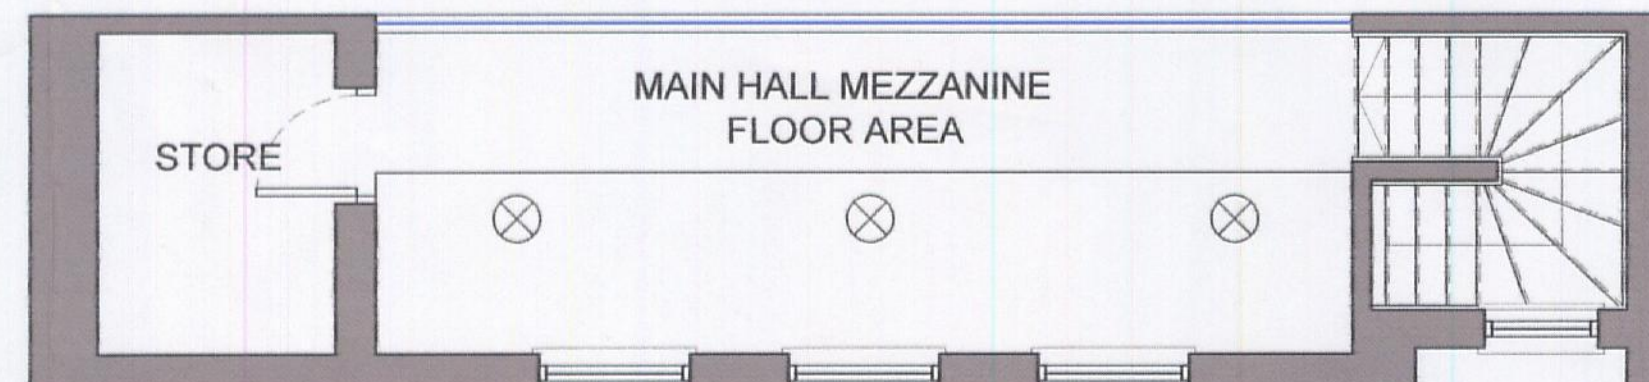

PROPOSED MEZZANINE FLOOR PLAN
SCALE 1:50

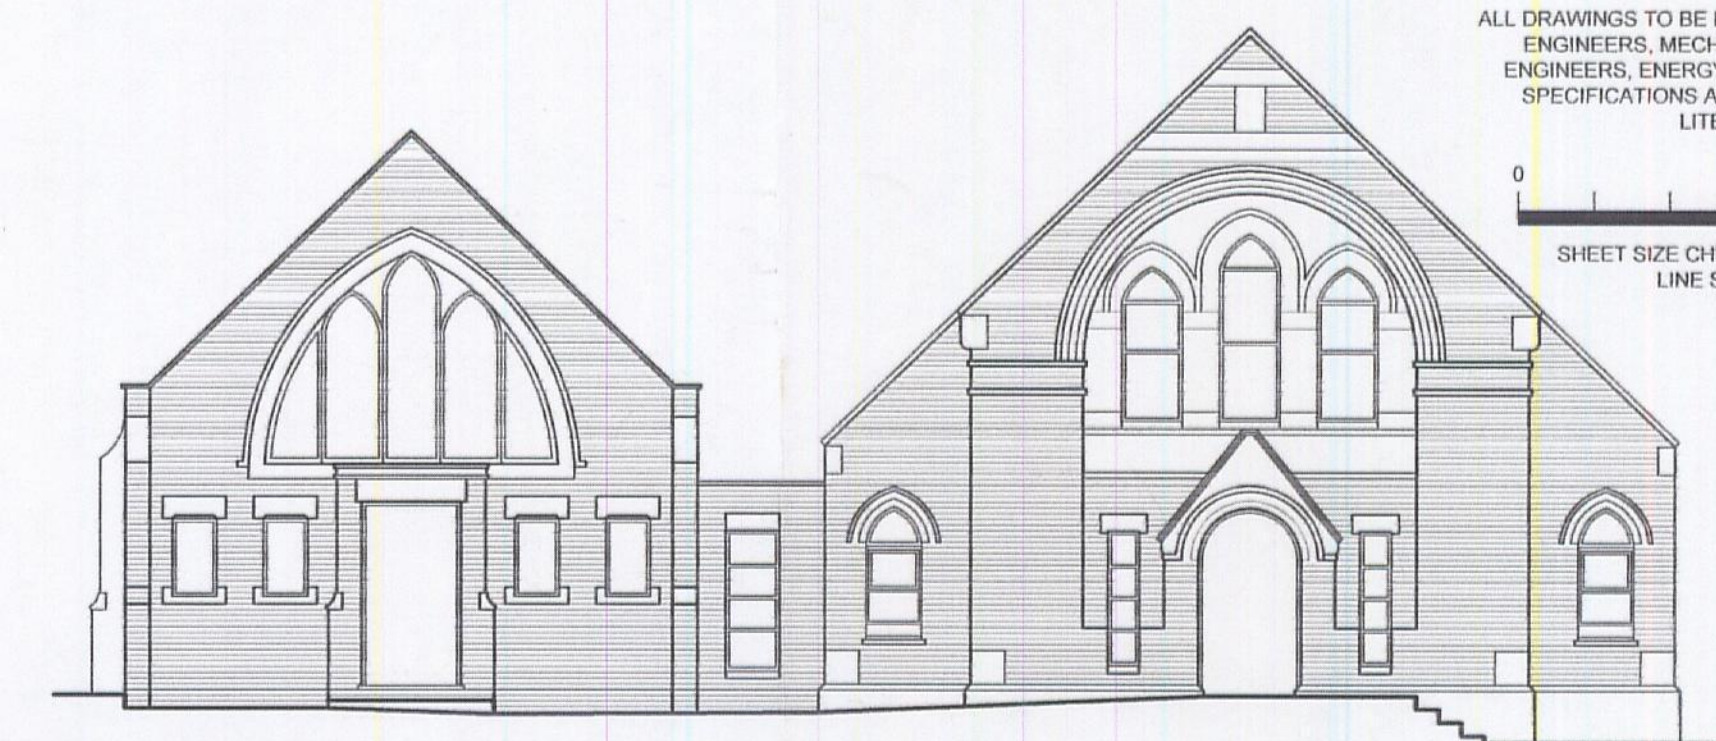

EXISTING FRONT ELEVATION
SCALE 1:100



PROPOSED SIDE ELEVATION
SCALE 1:100



EXISTING SIDE ELEVATION
SCALE 1:100



SITE BLOCK PLAN
SCALE 1:500

Rev:	Amendment:	Date:
-	PLANNING APPLICATION AMENDMENTS	13-09-12
B	FLAG REMOVED	13-09-12
-	TENDER ISSUE	30-08-12
-	PLANNING APPLICATION ISSUE	30-08-12
A	GENERALLY UPDATED	30-08-12



Client: THE SALVATION ARMY
Project: INTERNAL ALTERATIONS
146-148 HIGH STREET,
RAYLEIGH, SS6 7BU
Title: EXISTING GROUND/MEZZANINE FLOOR PLAN
AND SIDE ELEVATION

Drawn by: AG/SM Date: 10-01-12
Checked by: RE
Scale @ A1: 1:50/100/500 Drg. No.: 11592_06

Broadway House, 74-76 Broadway,
Leigh-on-Sea, Essex, SS9 1AE
tel: 01702 714977
fax: 01702 471745
8 Atlantic Square, Station Road,
Witham, Essex, CM8 2TL
tel: 01376 519517
fax: 01376 519540

