




EXISTING FRONT ELEVATION

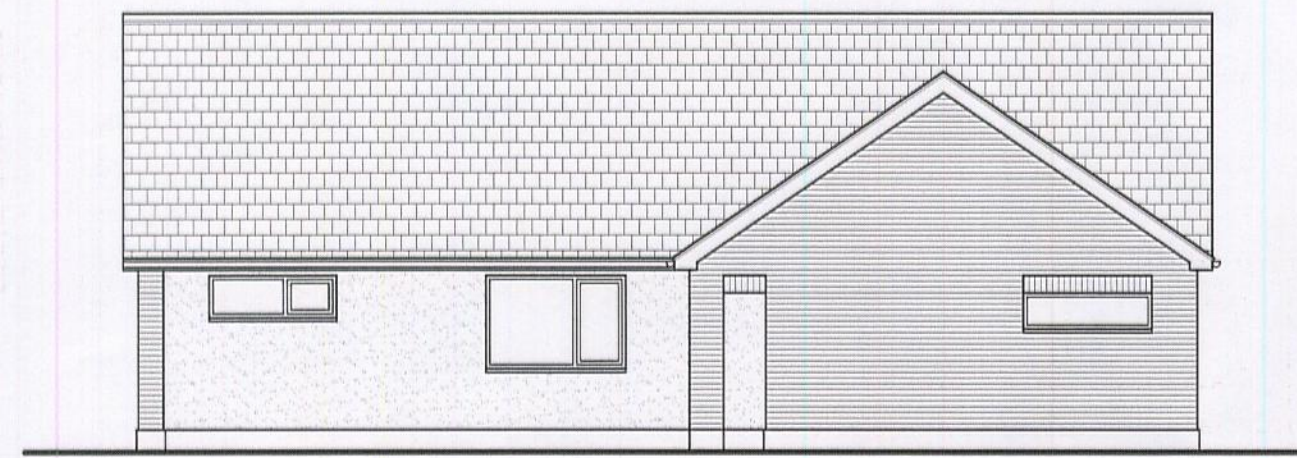

EXISTING SIDE ELEVATION

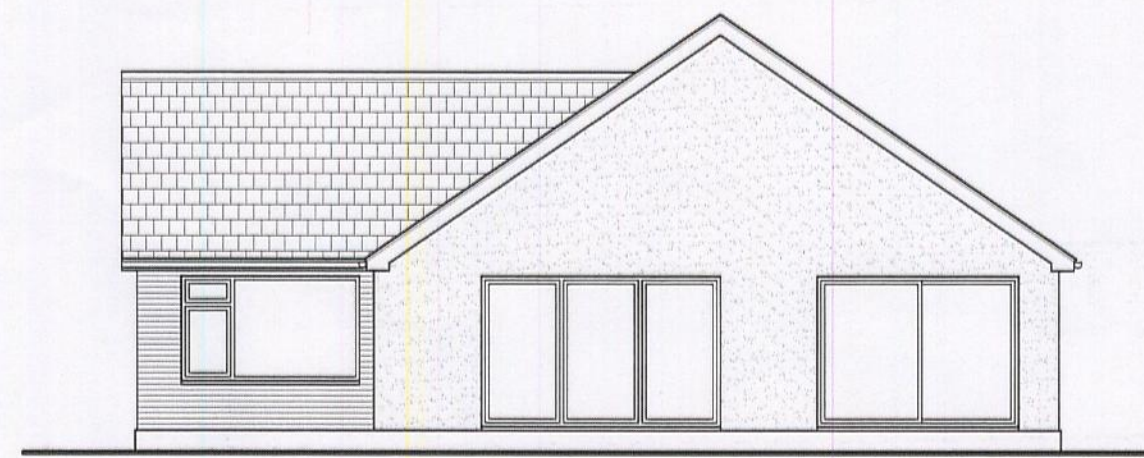


EXISTING REAR ELEVATION

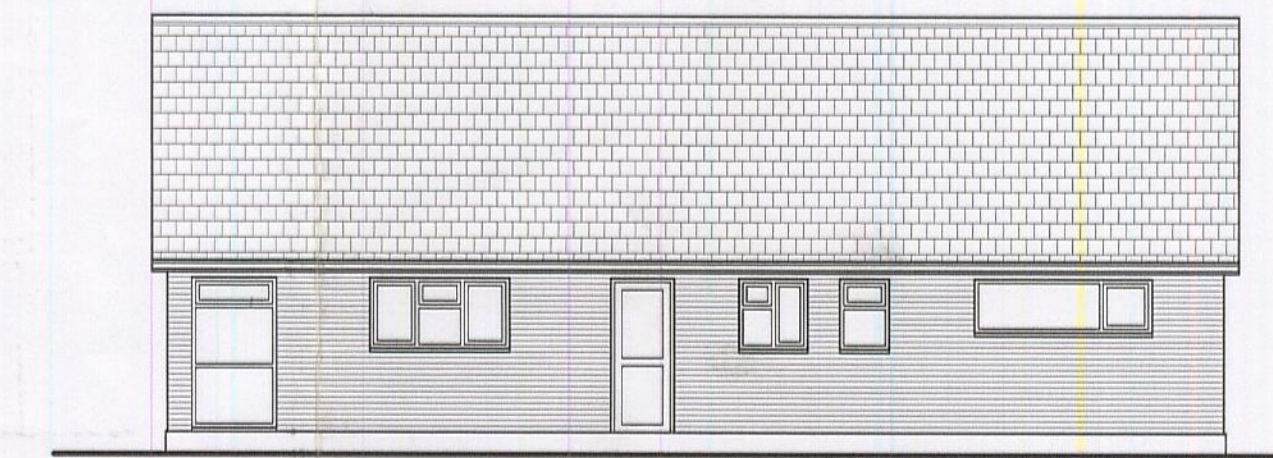


EXISTING SIDE ELEVATION



ROCHFORD D.C.
APPROVED PLAN

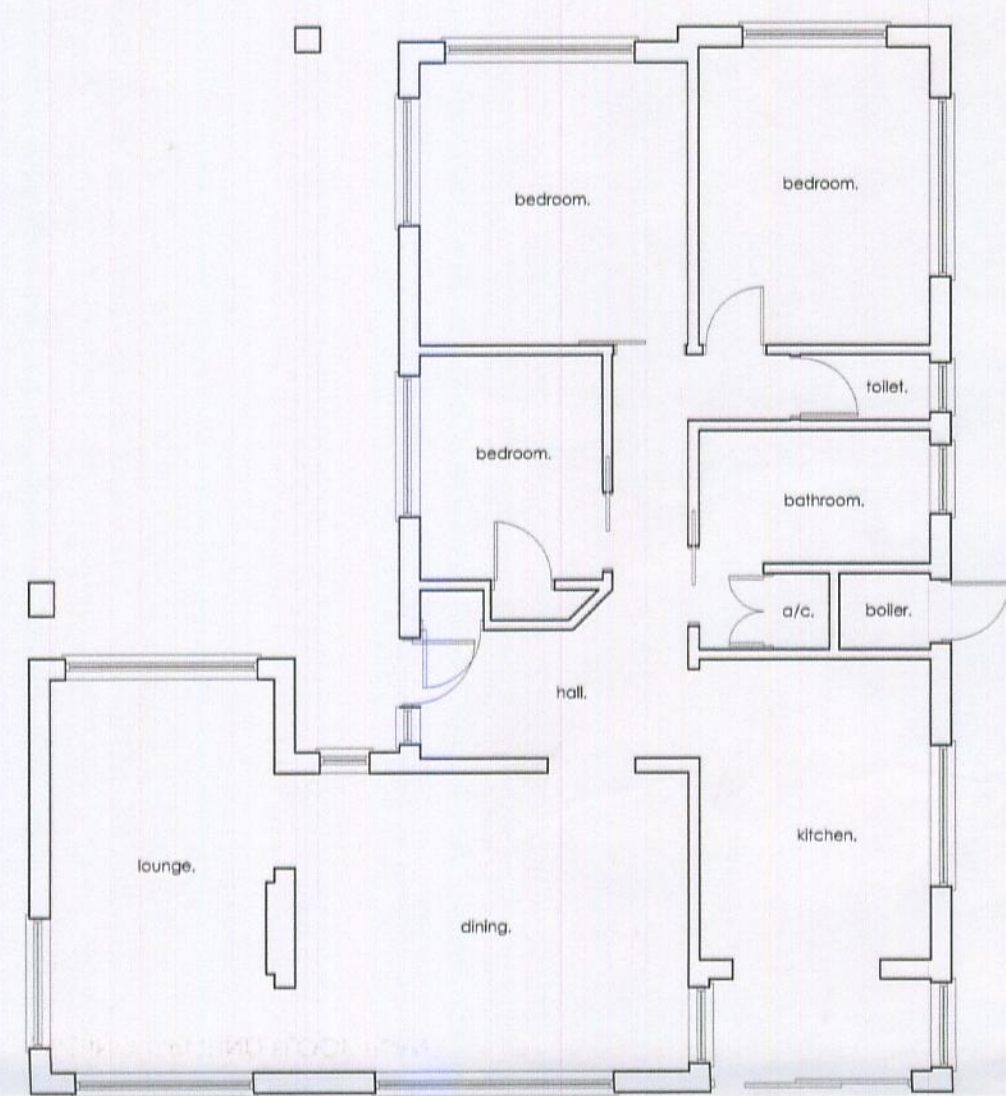


EXISTING GROUND FLOOR PLAN

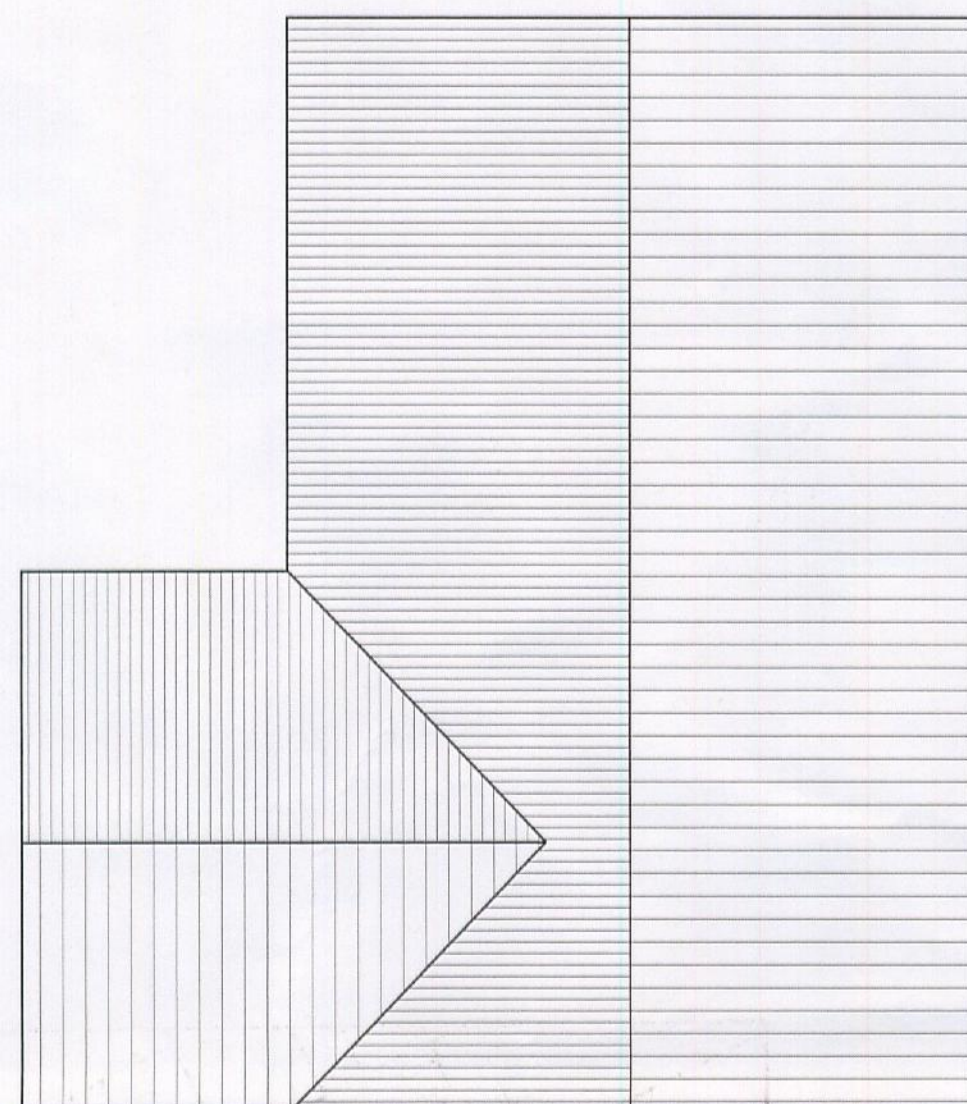

EXISTING ROOF PLAN

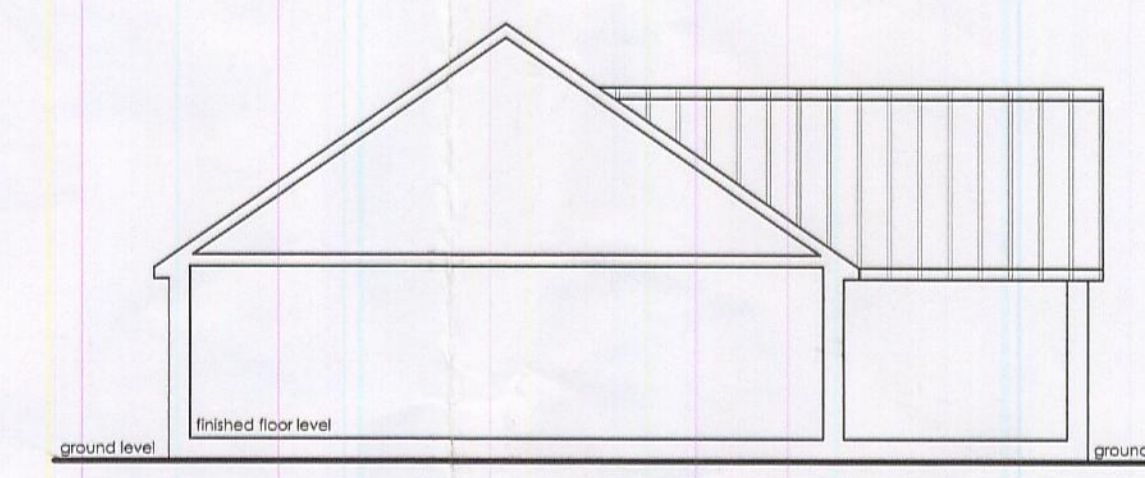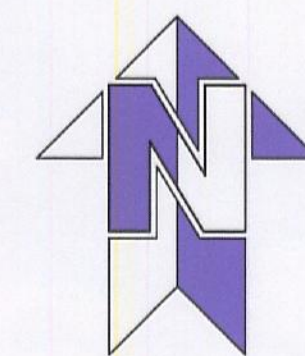

EXISTING INDICATIVE SECTION

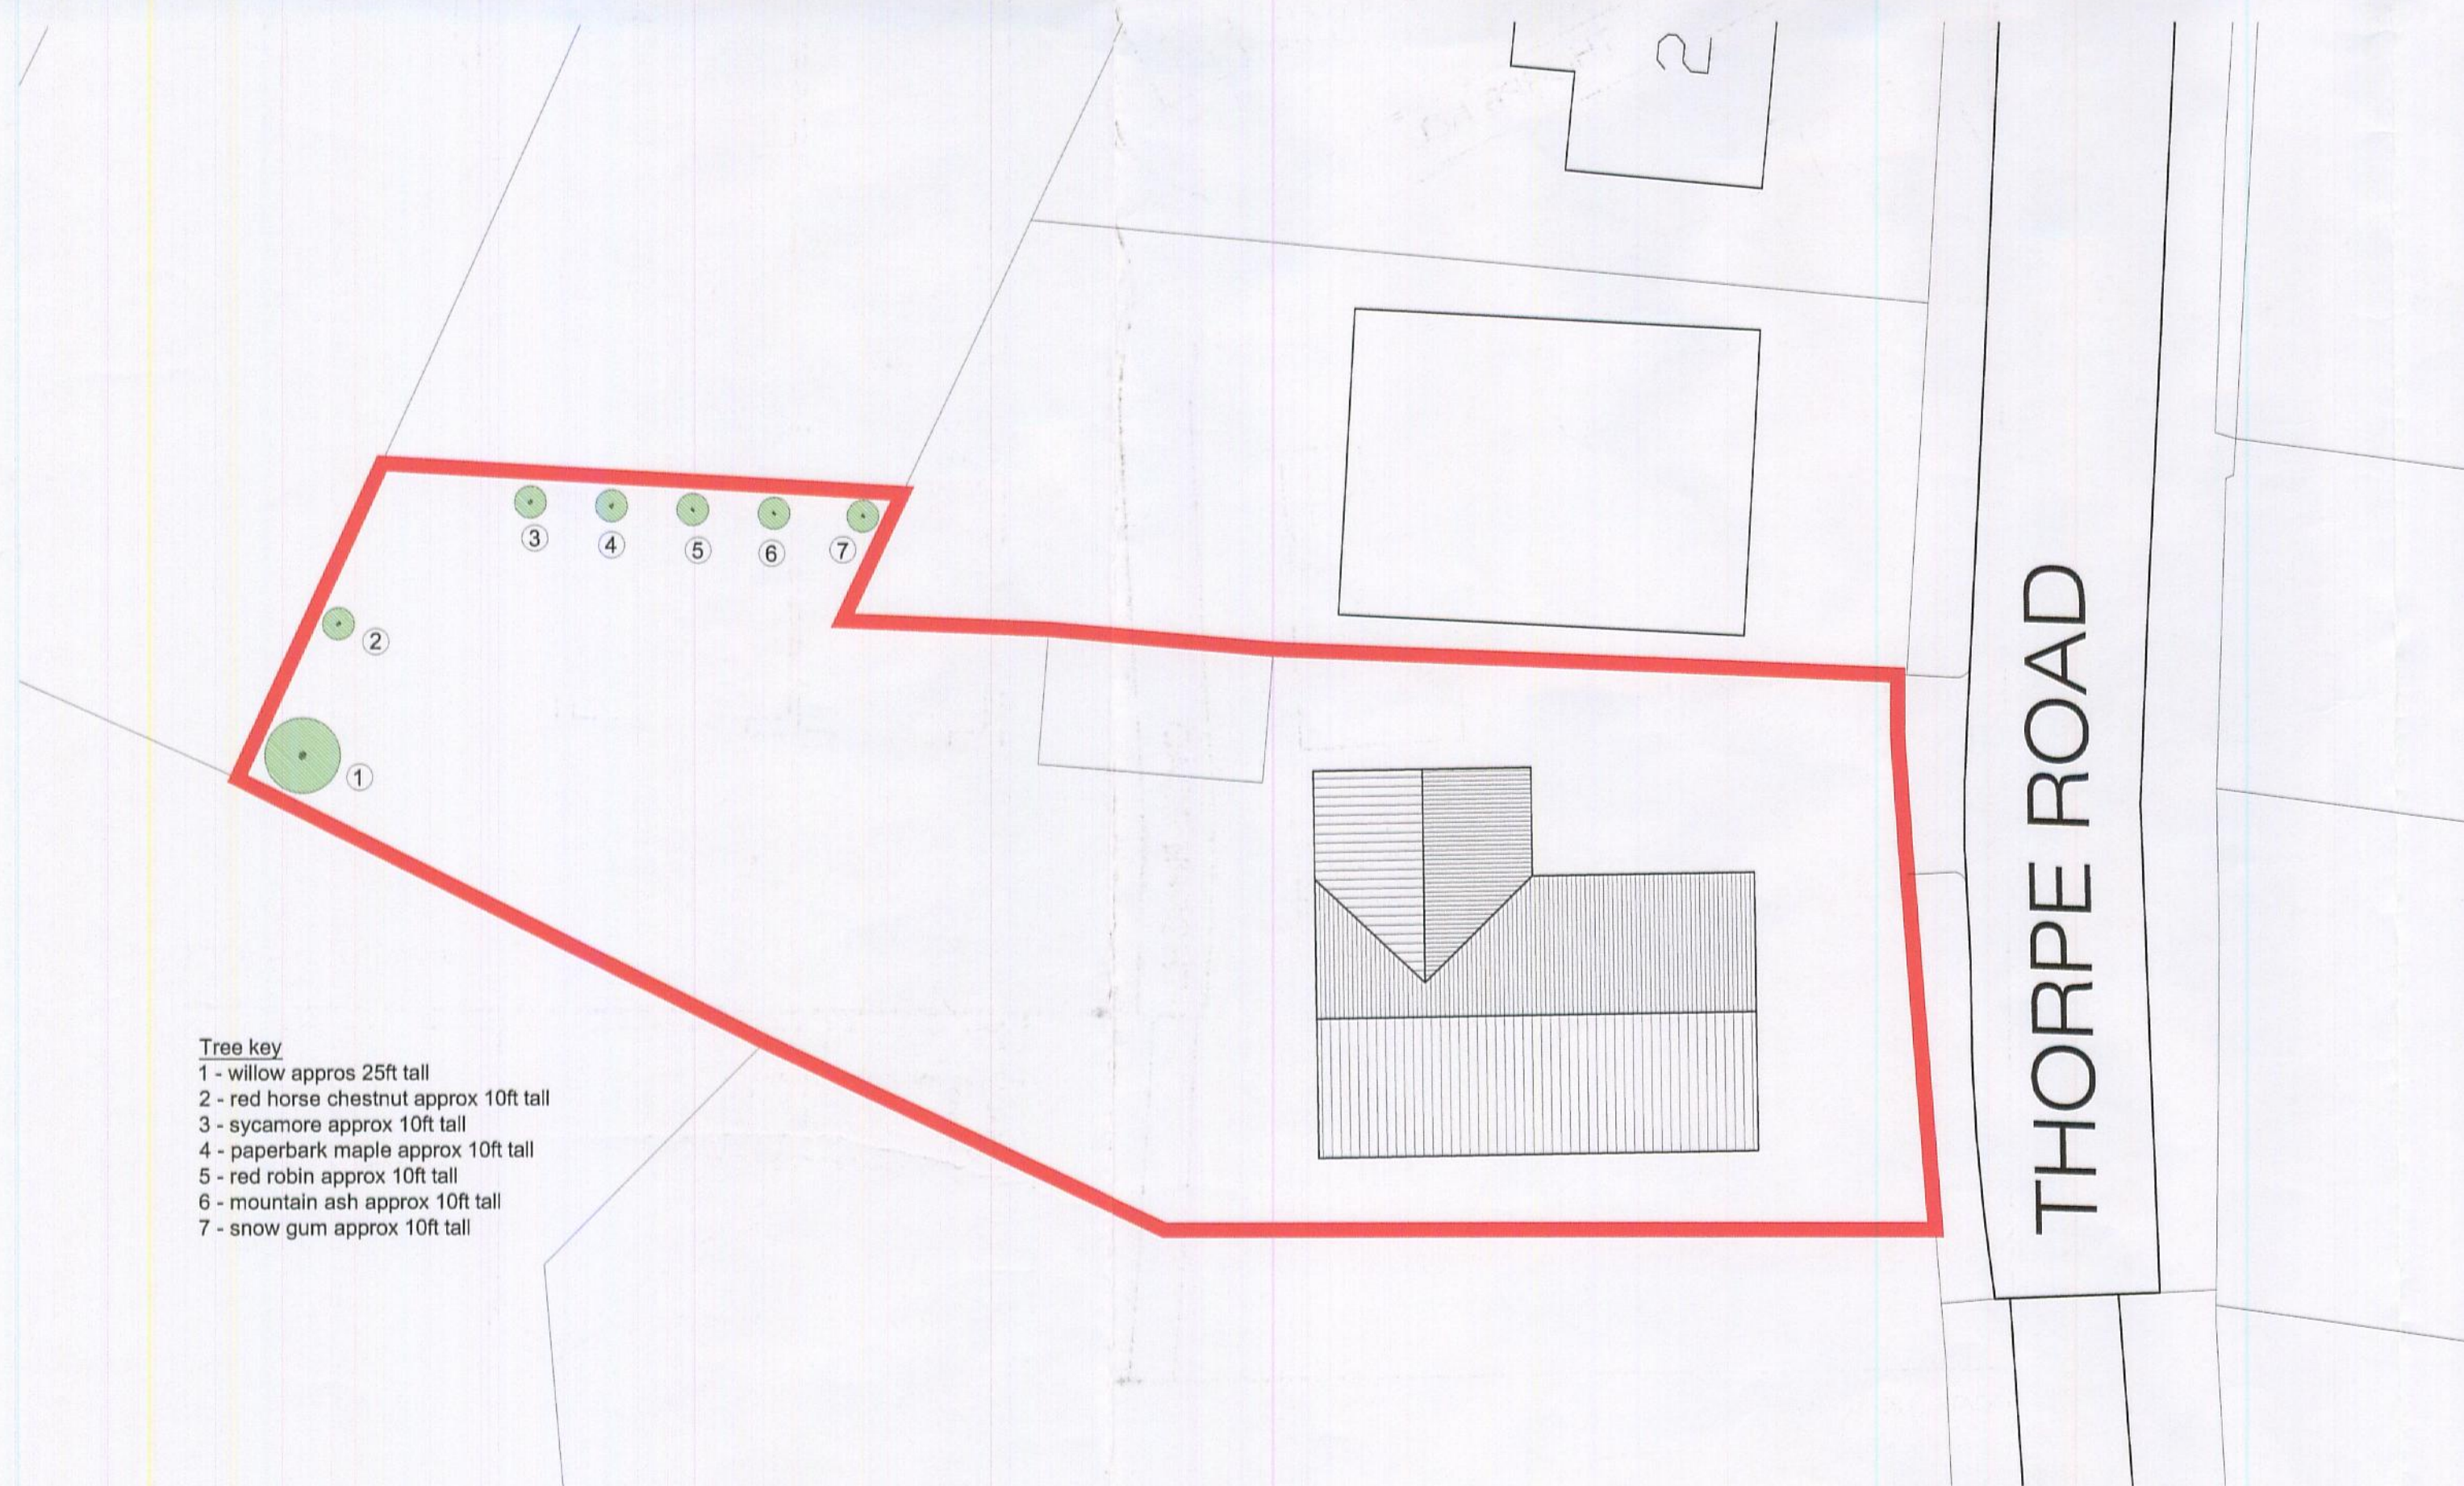

SITE PLAN - 1:200



LOCATION PLAN - 1:500

DO NOT SCALE FROM THIS DRAWING. ALL DIMENSIONS TO BE CHECKED ON SITE. YOUR ATTENTION IS DRAWN TO THE PARTY WALL ACT 1996. THE CLIENT/CONTRACTOR IS TO CONSULT WITH NEIGHBOURING PROPERTY OWNERS BEFORE ANY WORKS COMMENCE. THIS DRAWING IS THE COPYRIGHT OF BDA ARCHITECTURAL DESIGNS LIMITED. NO UNAUTHORISED COPYING WITHOUT PRIOR CONSENT. © Copyright BDA 2012

architecture
interiors
surveying

bda

building design associates

Viscount House, London Southend Airport
Southend On Sea, Essex, SS2 6YF
Tel: (01702) 548588 Fax: (01702) 542328
arch@bdalimited.com

CLIENT:
MR & MRS YOUNG

LOCATION:
32 THORPE ROAD
HAWKWELL
ESSEX
SS5 4EP

RECEIVED
25.09.2012
RECEPTION

PROJECT:
EXISTING BUNGALOW

Planning drawing only

DRAWN: WJS CHECKED: JS

SCALE: 1:100 DATE: 04-12

DRAWING No: 12-125-001 REV: