


EXISTING GROUND FLOOR PLAN

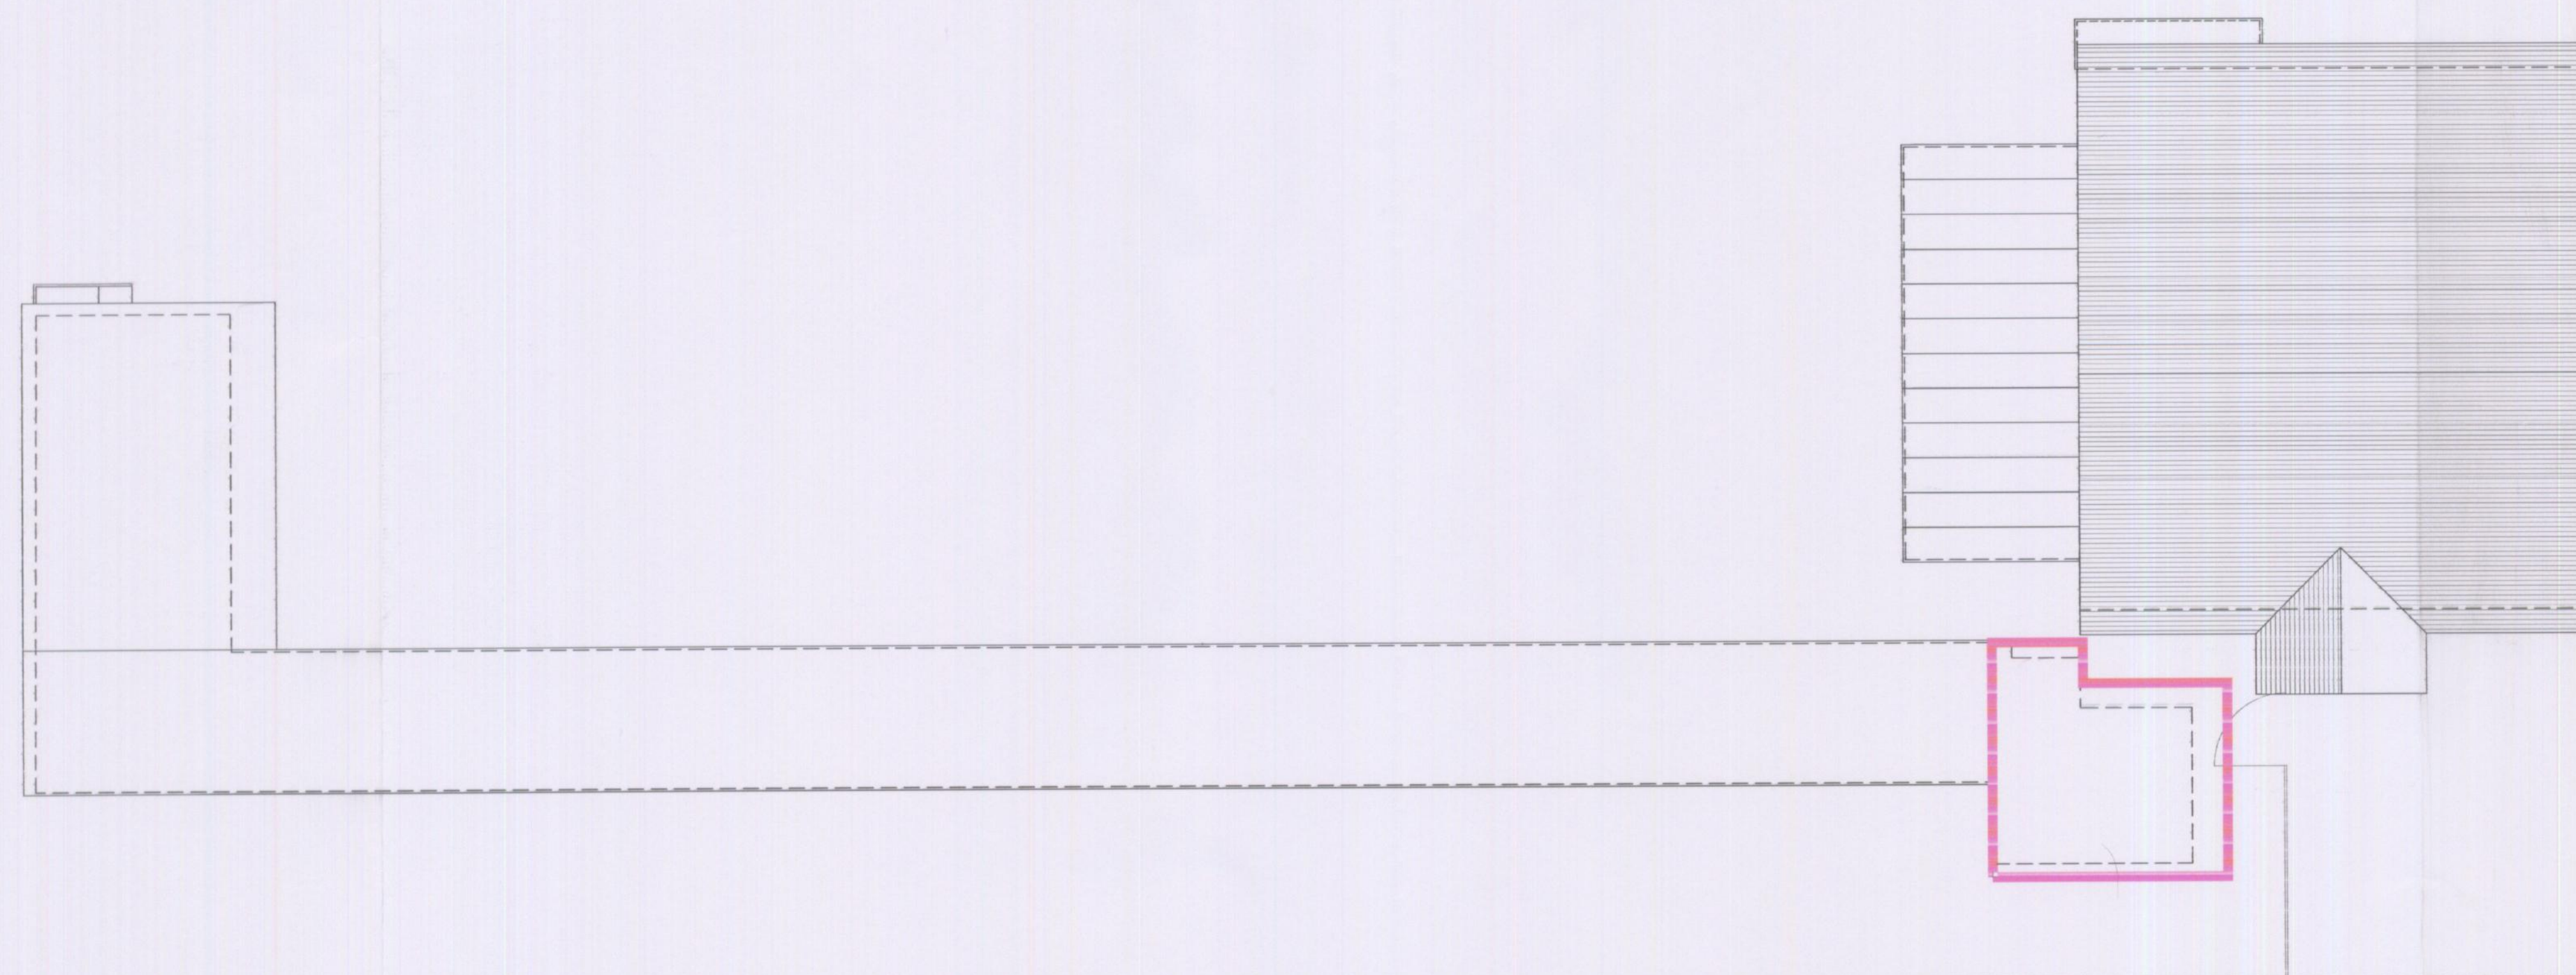

PROPOSED ROOF PLAN

All dimensions and levels are to be checked on site. Any discrepancies are to be reported to the architects before any work commences. This drawing shall not be scaled to ascertain any dimensions. Work to figured dimensions only.

This drawing shall not be reproduced without express written permission from BGA Architects.

Title overlay drawings and ownership boundaries are produced using all reasonable endeavours.

BGA Architects cannot be held responsible for the accuracy or scale discrepancy of base plans supplied to them.

This scheme is subject to Town Planning and all other necessary consents.

This drawing is to be read in conjunction with all relevant consultants' and/or specialist drawing documents and any discrepancies or variation are to be notified to the architect before the affected work commences.

The workmanship of all relevant trades and building operations shall comply with the recommendations of British Standards (BS) 8000 parts 1-16 inclusive.

All design and construction is to be in accordance with the Construction, Design and Management Regulations 2007.

RECEIVED
30.01.2014
Support Services

No.	Rev.	Date	Description

Contractors are to check dimensions of all issued drawings and to notify the Architect immediately of any discrepancy.

DO NOT SCALE

bga architects is the trading name of
barnard goulding associates ltd

bga architects
barnard goulding associates ltd

12 Bridge House, 11-13 Midway Grove, High Street, Essex, SSO 2JA
Tel: 01702 471007 Fax: 01702 470841
Email: info@bga-architects.com Website: www.bga-architects.com

Client:
Ms Lynn Tobin

Project Description:
The Friendly Boarding Cattery
6 Lincoln Road
Rochford, Essex

Drawing Title:
Existing Plans

Issue No: 14-008	Draw No: 1-002
Date: 21/01/14	Drawn By: HD
Scale: 1:100@A1	Check By: PH
	Revision: -