
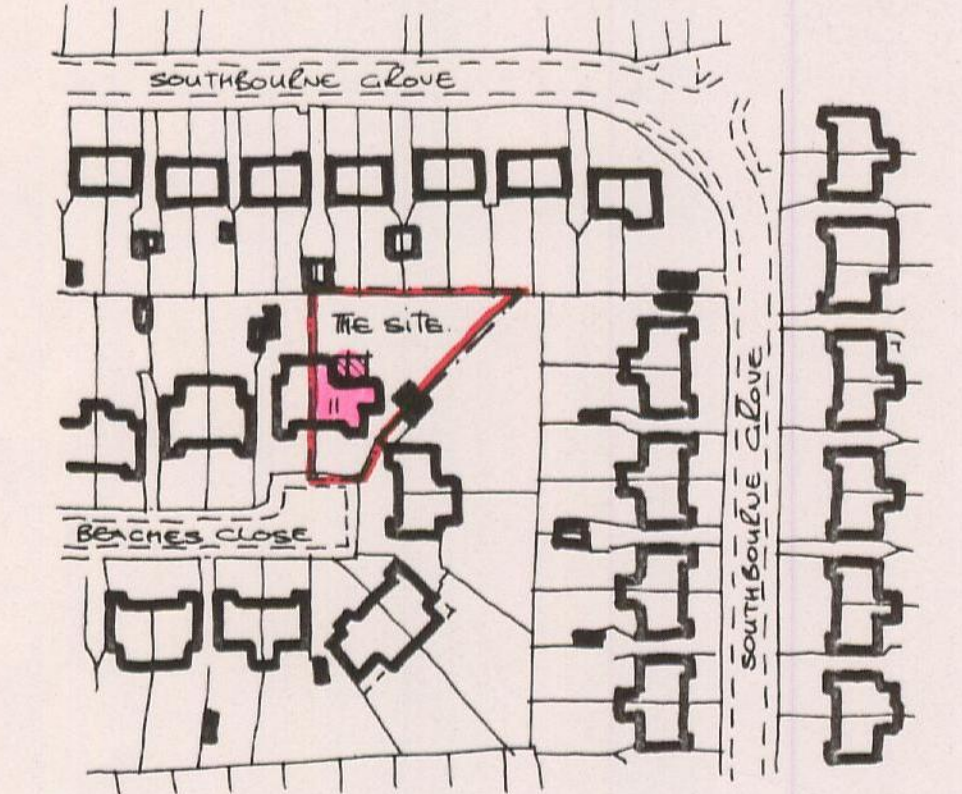



LOCATION PLAN, BLOCK PLAN & SIDE ELEVATION

NOV 2006 NOV 2006
06/00 946/FUL


ROCHFORD D.C.
APPROVED PLAN

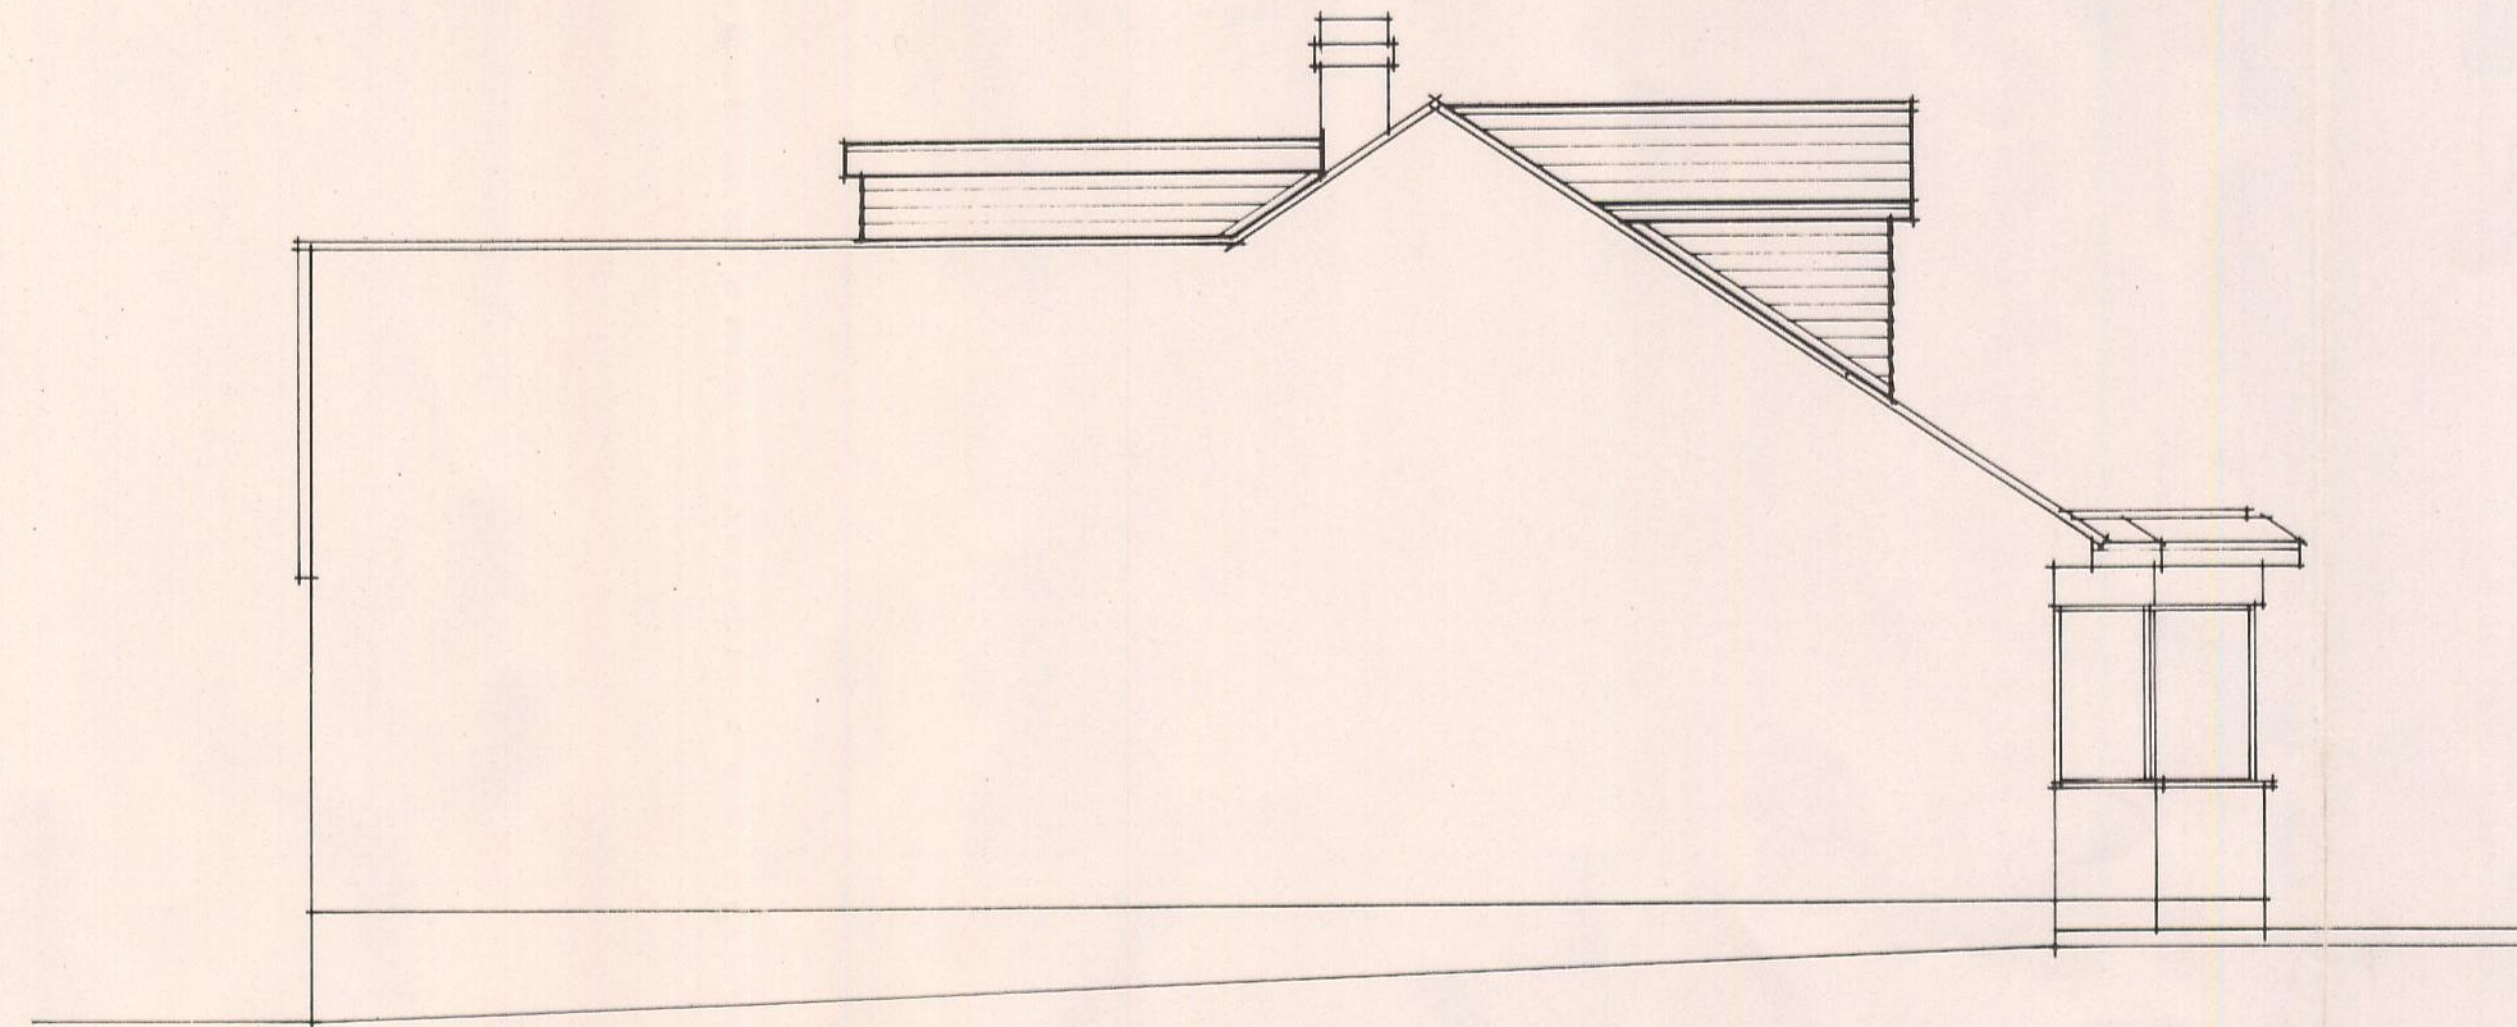

LOCATION PLAN 1:1250

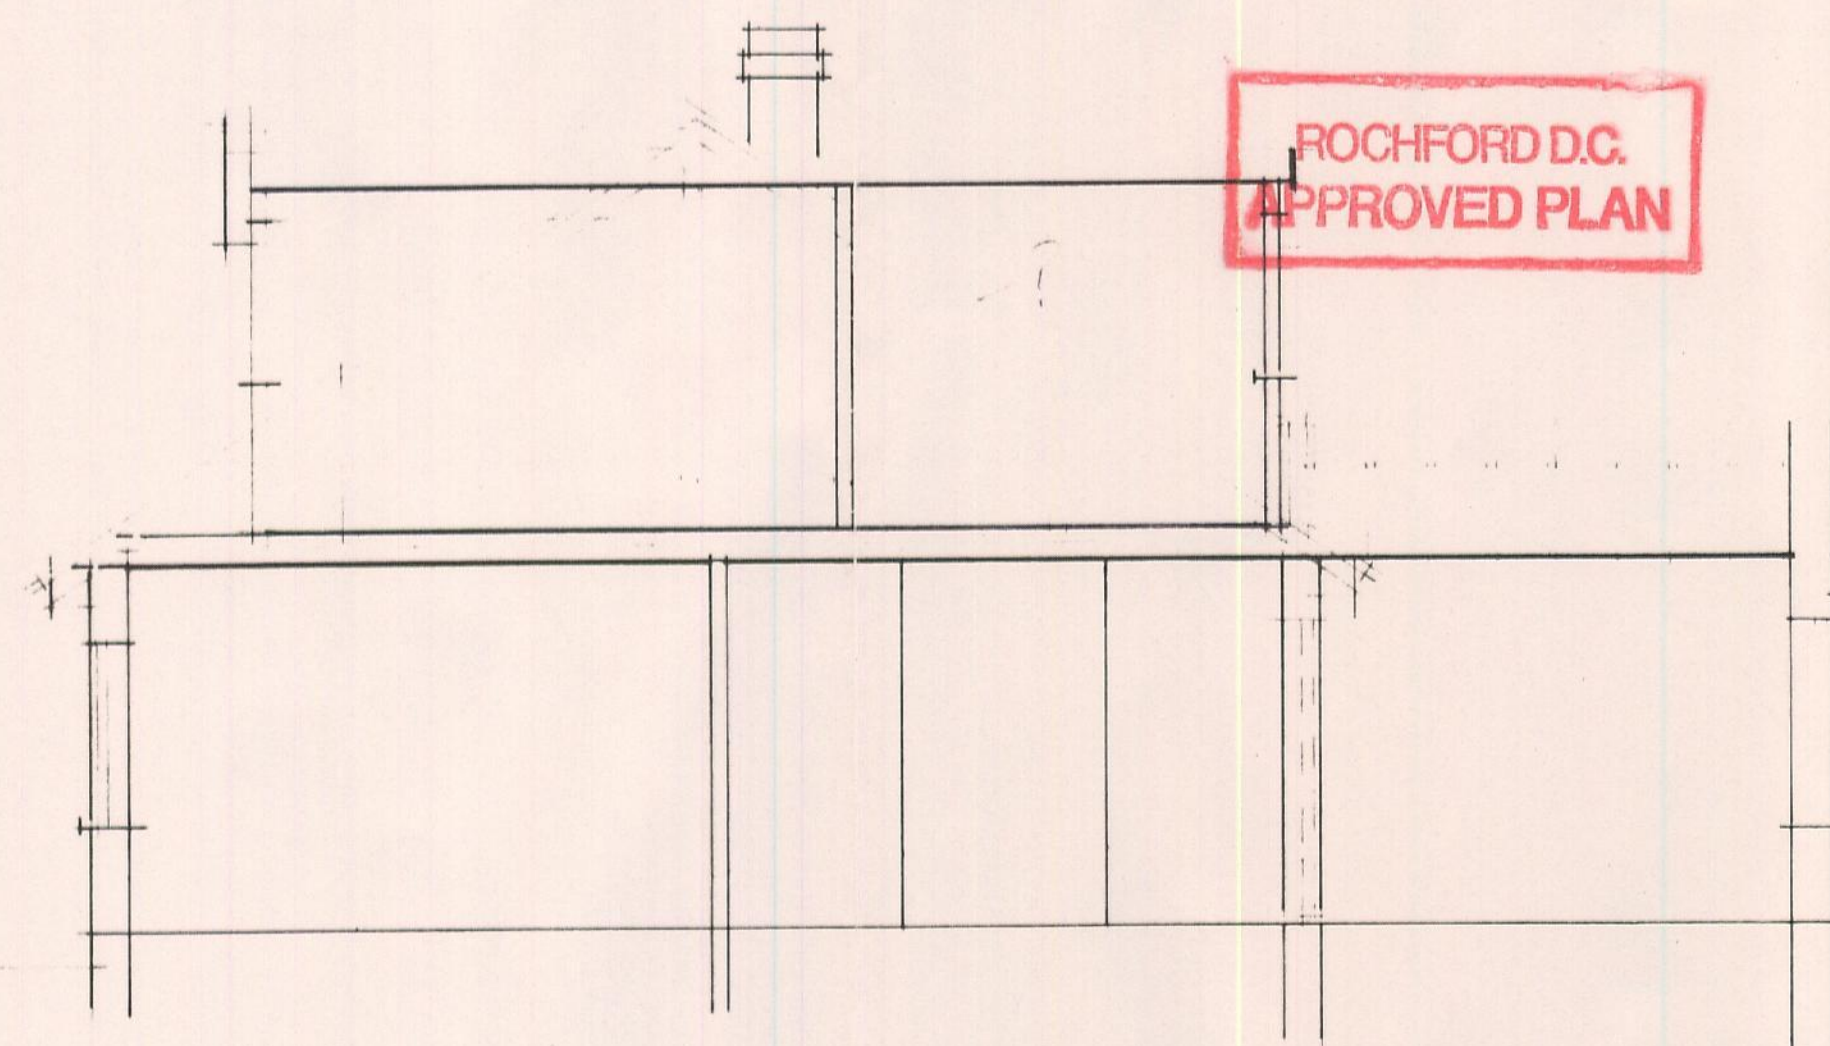

ROCHFORD D.C.
APPROVED PLAN

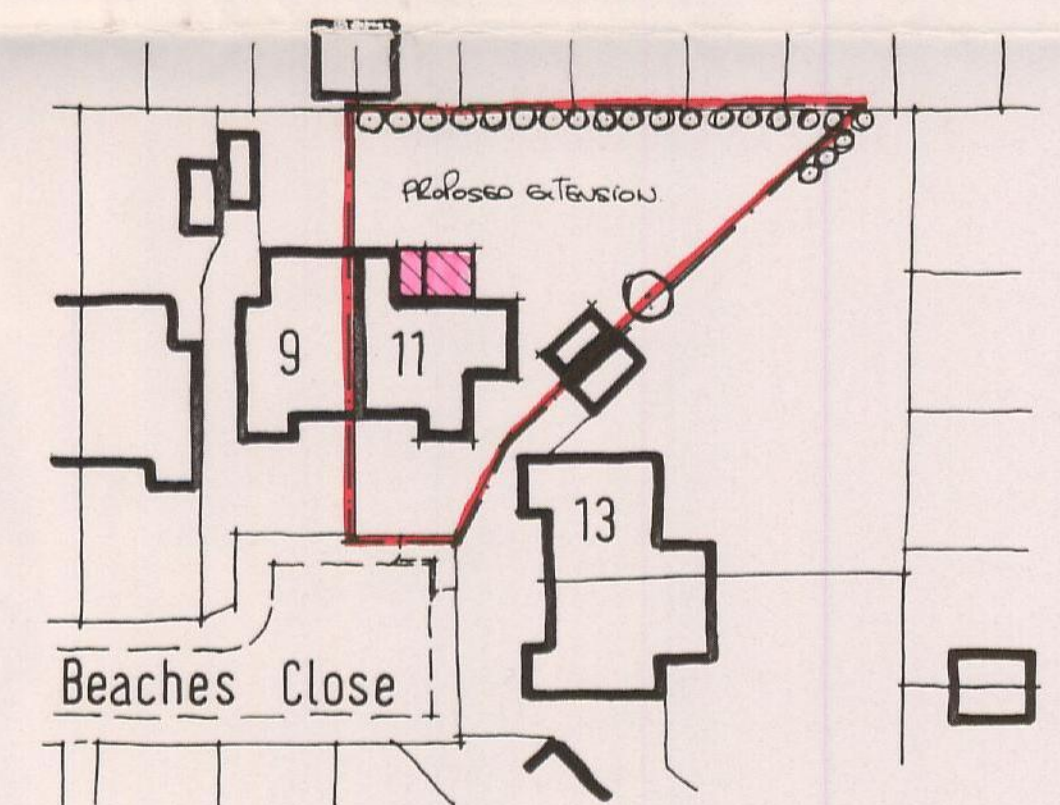

SITE PLAN 1:500

KEY ARCHITECTURAL
ORDNANCE SURVEY
COPYRIGHT LICENCE
AR 100010219

NORTH

Project
ALTERATIONS / EXTENSION TO BUNGALOW.

Address
11, BEACHES CLOSE, HOCKLEY, ESSEX.

Client
MR MRS P. NICHOLLS.

KEY ARCHITECTURAL
BUILDING DESIGN, PLANNING, PROJECT MANAGEMENT
33, Springfield Drive, Rochford, Essex, SS4 1DZ
TELEPHONE: 01702 546285 FAX: 01702 546285
E-MAIL: keyarchitectural@bt.co.uk WEBSITE: www.keyarchitectural.co.uk

Do not scale drawings - use only written dimensions.
Any error, discrepancy or alterations to this drawing to be reported to Key Architectural.
The contractor shall check all dimensions, details and levels on site before works commence.
All works to comply with current Building Regulations, NIRC regulations, British Standards, Codes of Practice, Party Wall Act 1996, L2 regulations, CDM regulations, Water Regs 2001 and HSE Construction (Design & Management) Regulations 2000.
This drawing is to be read in conjunction with all specialist's and consultant's details.

Date JAN. 2006. Scale 1:50, 1:500, 1:1250.

036.05 02 Rev ©