

PLANNING DRAWING


© Copyright BDA, all rights reserved. BDA is a trading name of BDA Architects Ltd.
This drawing is copyright of BDA, no unauthorised copying without prior consent of BDA.
Attention is drawn to the fact that the drawing is issued for the purpose of providing information only and is not to be used for any other purpose.
Do not scale from this drawing - Use figured dimensions only (all levels & dimensions to be checked on site).

1:100 0 1m 2m 3m 4m 5m 6m


RECEIVED

29. 01. 2015


Support Services

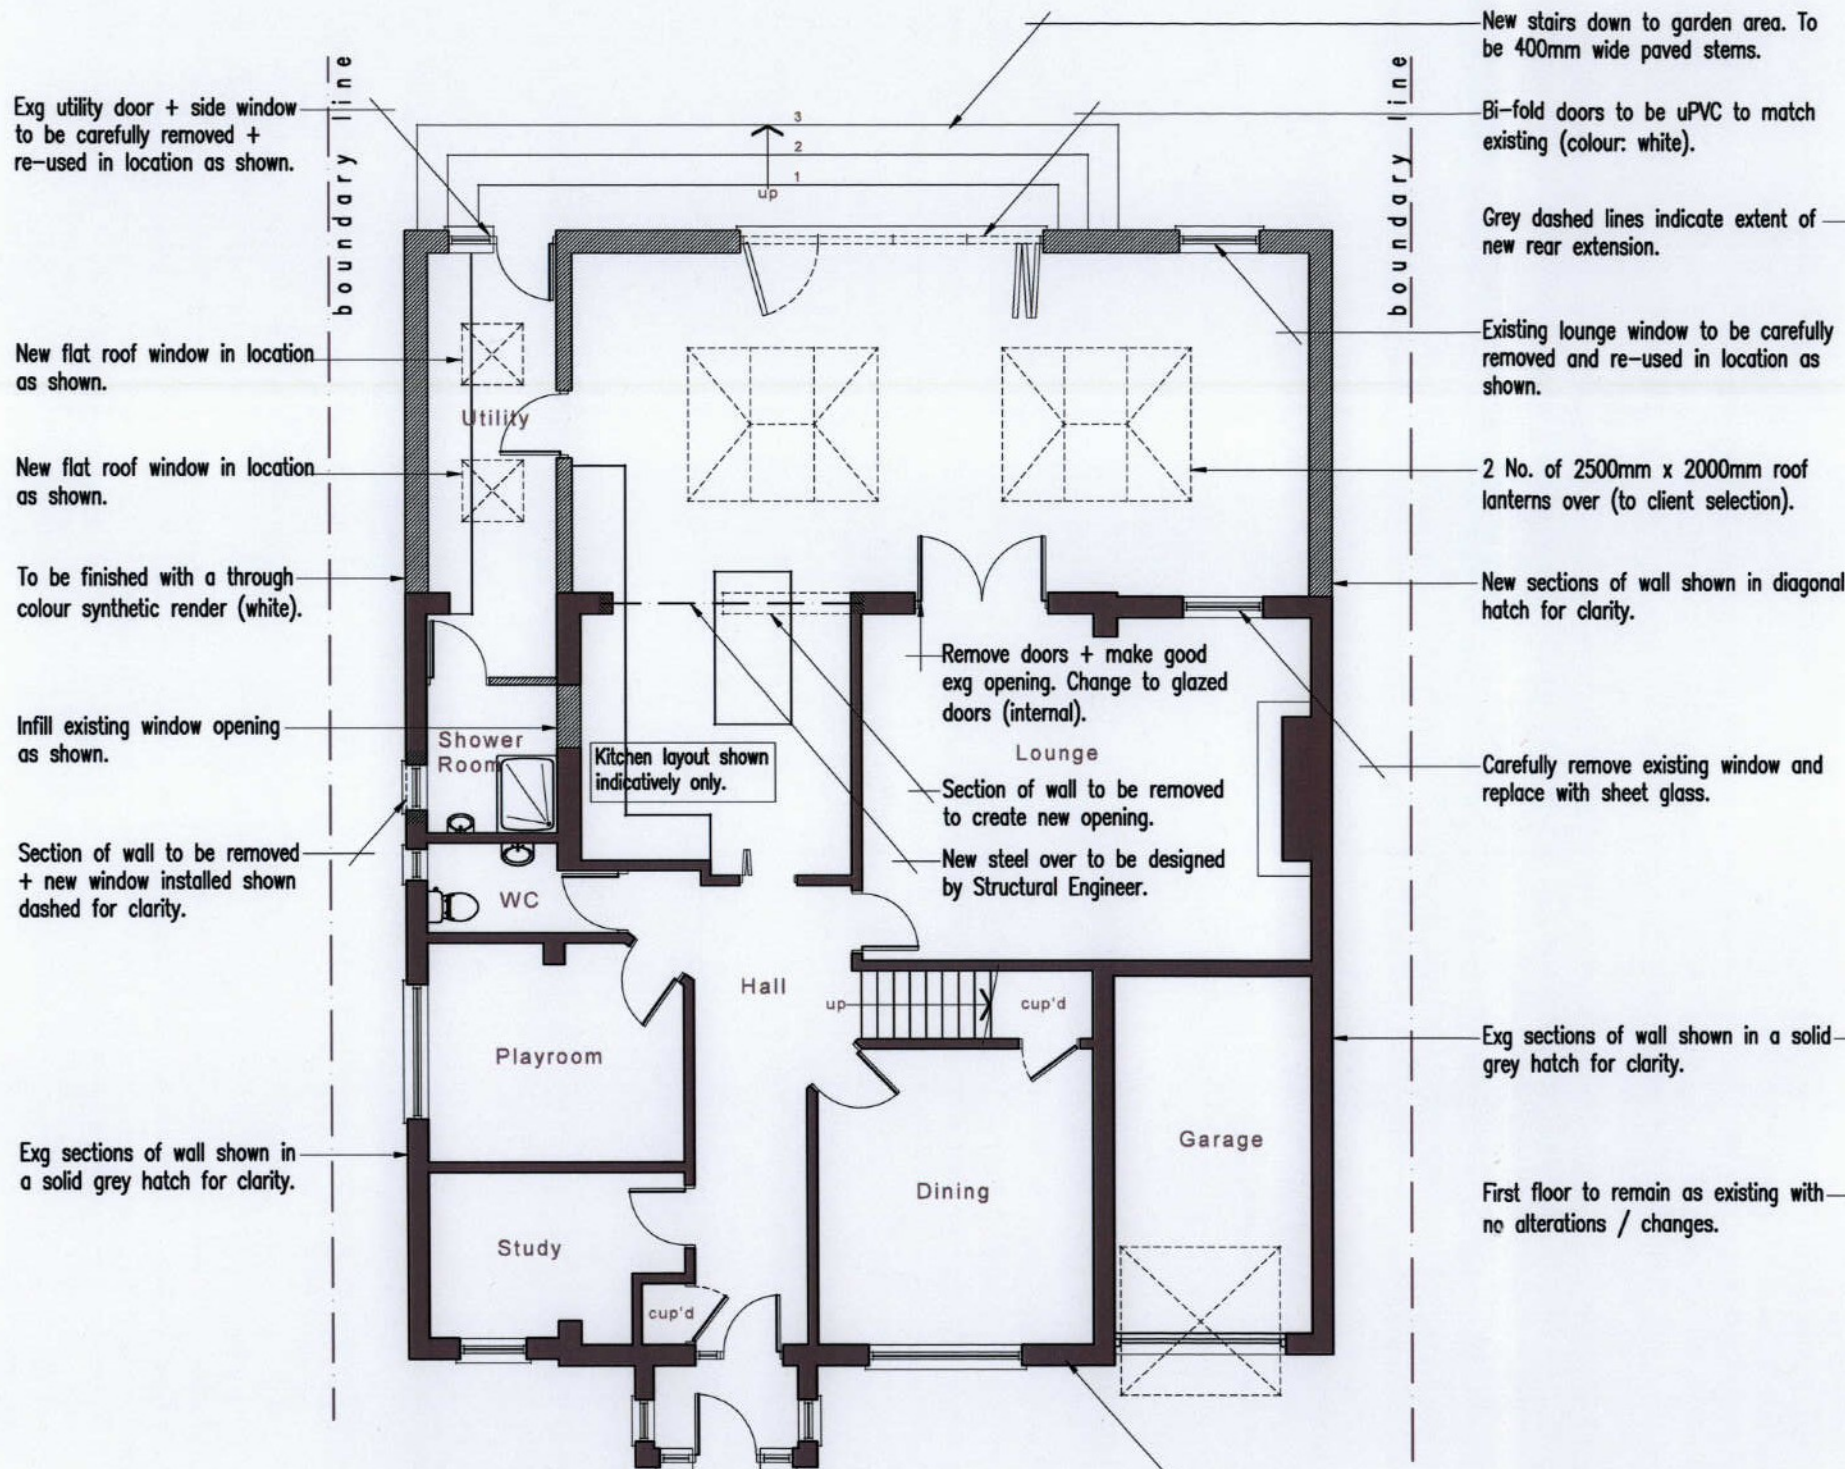

Proposed Ground Floor Plan 1:100

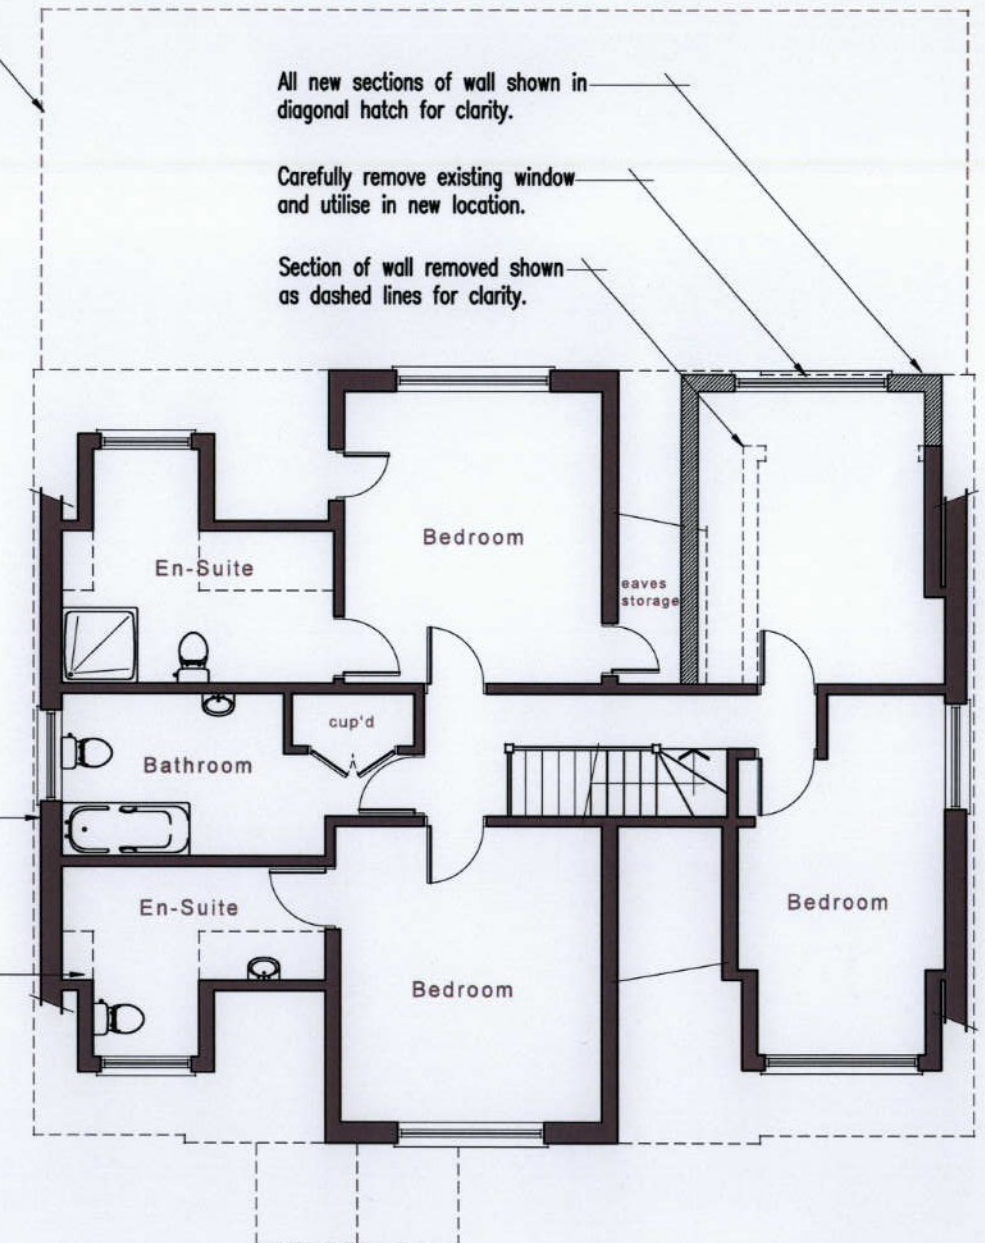

Proposed First Floor Plan 1:100

Client: Mr + Mrs Fagence		ARCHITECTURE INTERIORS SURVEYING  Studio49 West Street Rochford Essex SS4 1BE Telephone: (01702) 548 988 www.bdachitecture.co.uk
Location: 15 Hillside Road Hockley Essex, SS5 4RT.		
Project: Proposed single storey rear extension.		
(Proposed Plans)		
Drawn: cp	Checked: jes	
Scale: 1:100	Date: January 2015	
Drawing No: 14.184/02	Rev:	