



George Graziano Design Ltd will not be responsible for the contract after having obtained planning permission and/or building regulation approvals and that there can be no guarantee that planning or building regulation will be granted. Any works that are commenced before approvals are obtained will be at owners risk. No responsibility will be taken for works which are unforeseen and for any subsequent alterations made which are beyond the control of the agent.

THIS DRAWING IS TO BE READ IN CONJUNCTION WITH ALL RELEVANT ENGINEER'S DRAWINGS ANY DISCREPANCIES TO BE REPORTED TO ARCHITECTURAL CONSULTANT BEFORE WORK IS CARRIED OUT DO NOT SCALE THIS DRAWING

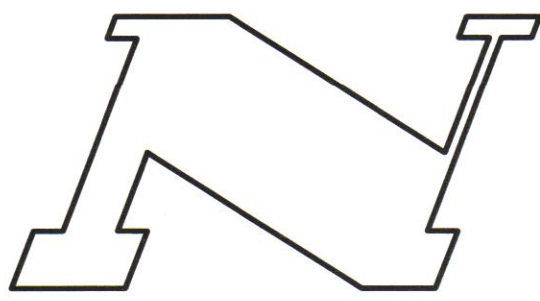


Adjacent  
Property


Adjacent  
Property

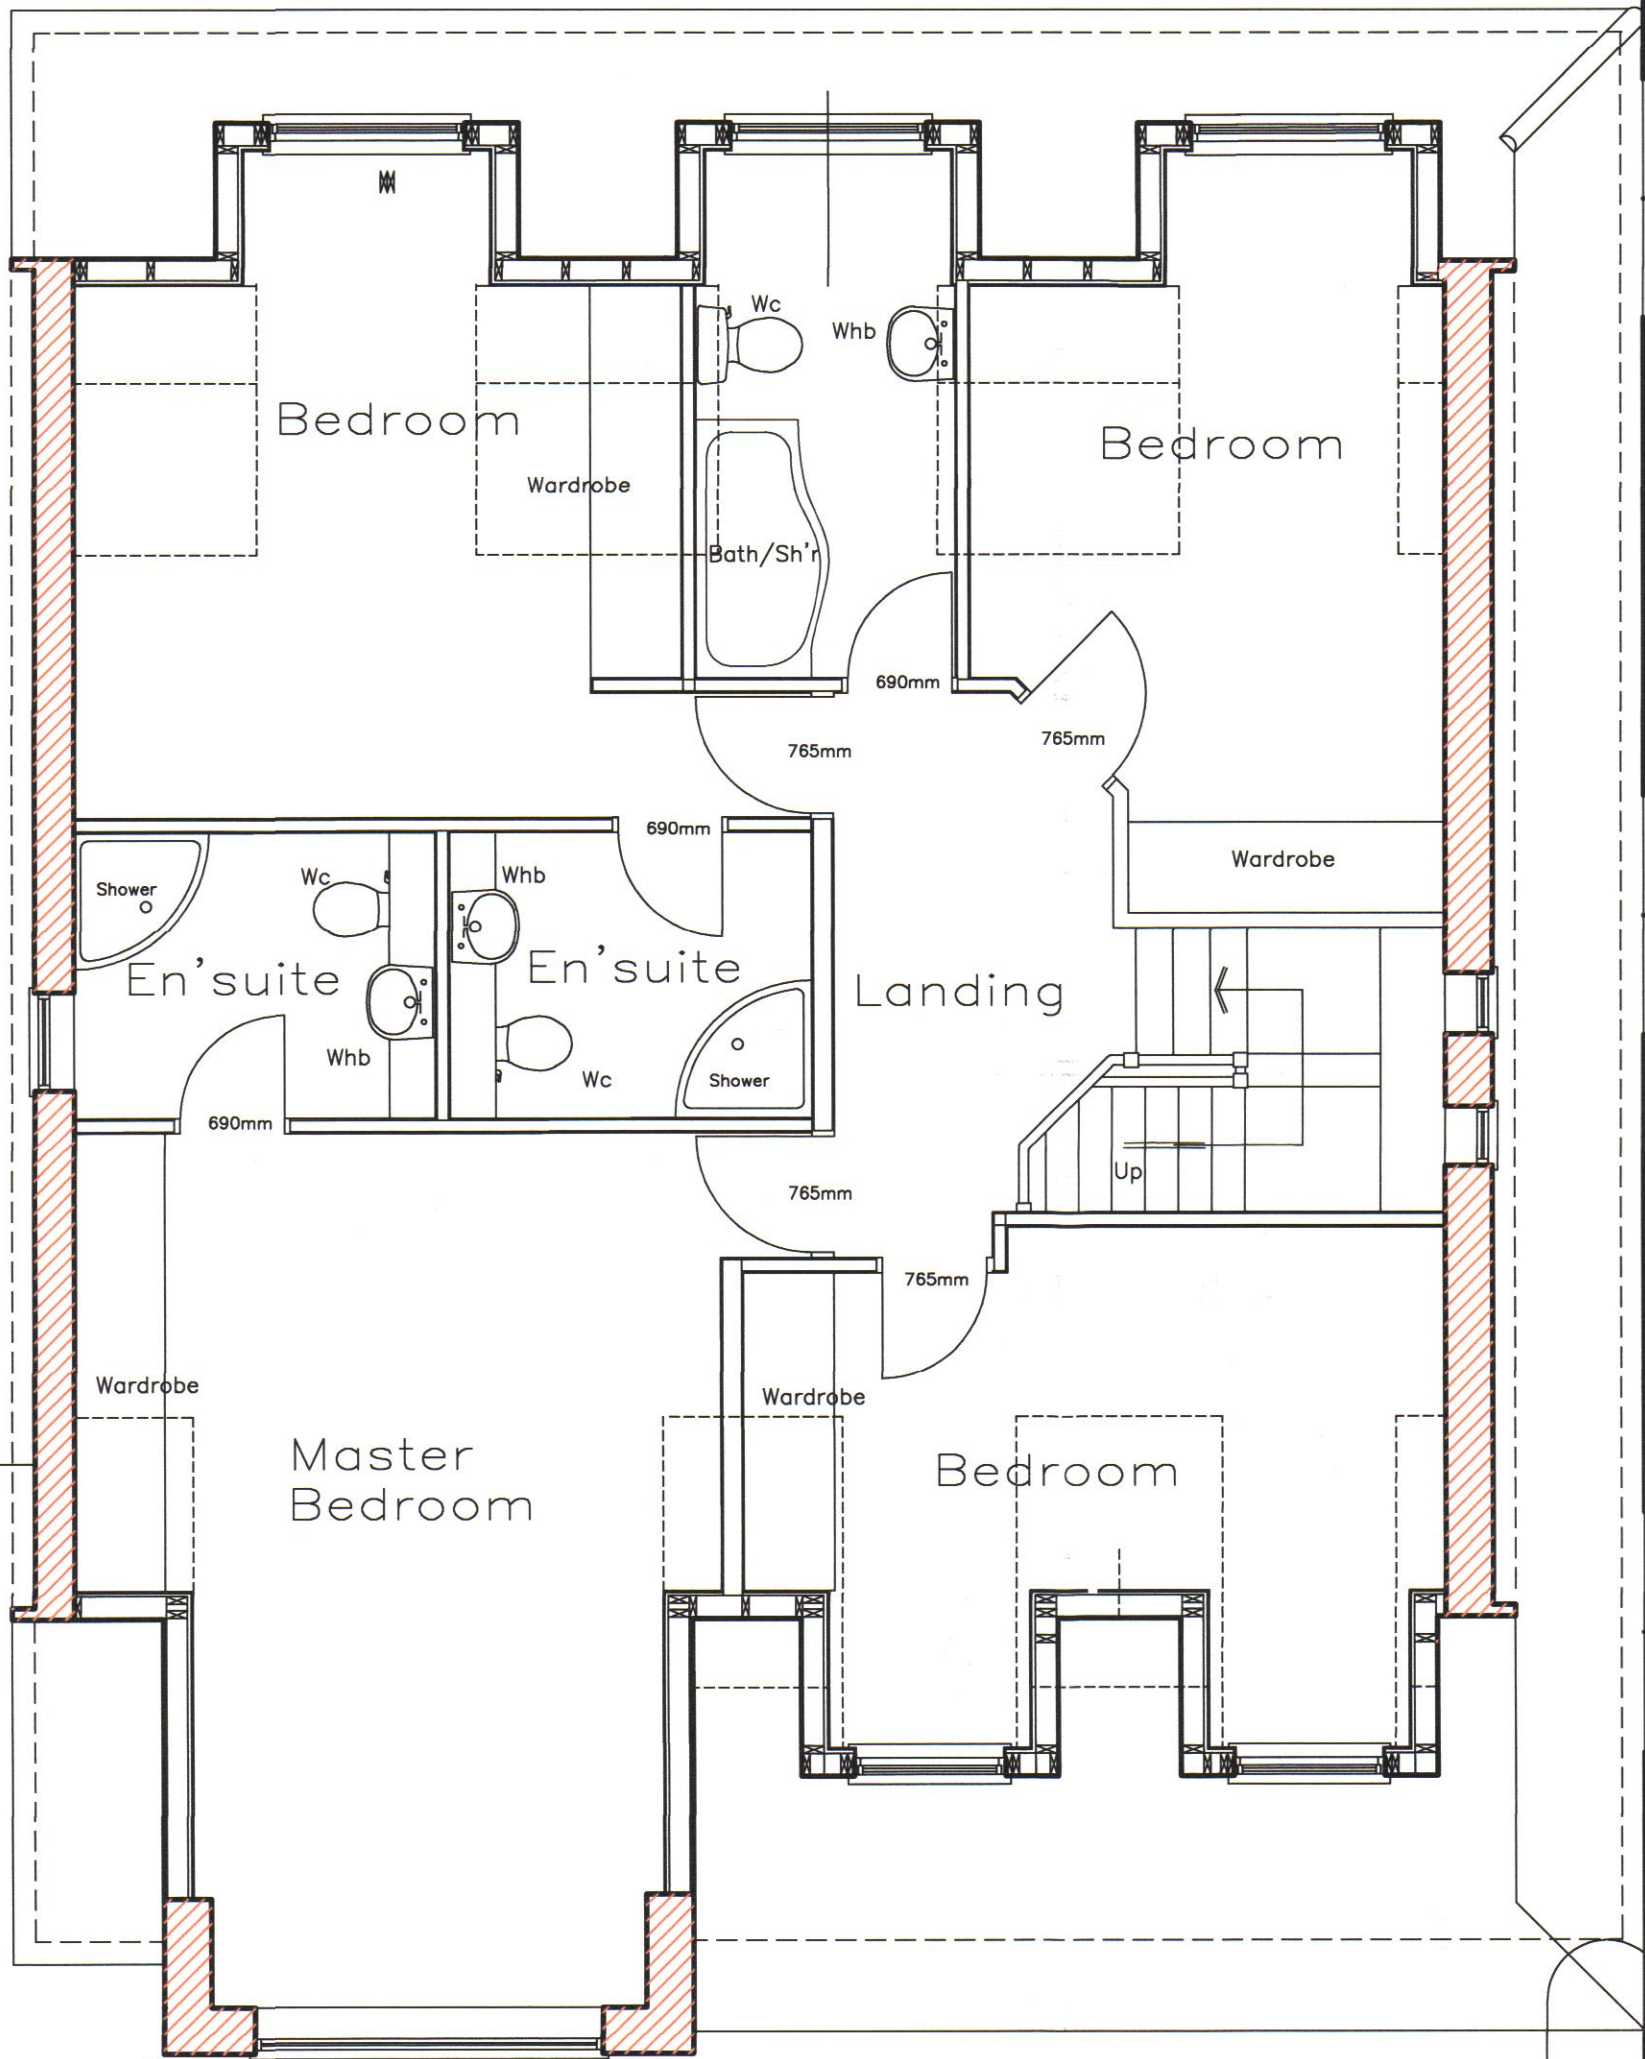

LEGEND

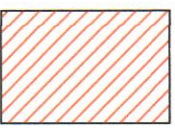

Denotes new masonry  
wall construction

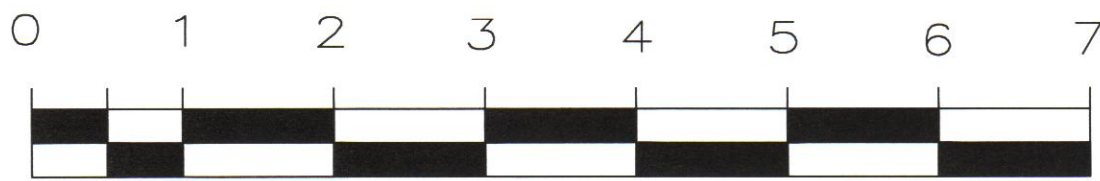

Metres

ARCHITECTURAL CONSULTANT  
GEORGE GRAZIANO AA Dip  
9 BROOMWOOD GARDENS  
PILGRIMS HATCH  
BRENTWOOD ESSEX CM15 9LH  
TEL 07825303448

www.georgegrazianodesign.com

PROPOSED FIRST FLOOR & FRONT EXTENSION AT,  
34 LOVE LANE,  
RAYLEIGH  
ESSEX SS6 7DL  
FOR MR S STADDON

SCHEME PROPOSALS (PLANNING)  
FIRST FLOOR PLAN

Drg. No. SS/004A  
Scale 1:50 Date 23rd April 2016



FIRST FLOOR PLAN

LOVE LANE