




SITE LAYOUT 1:500

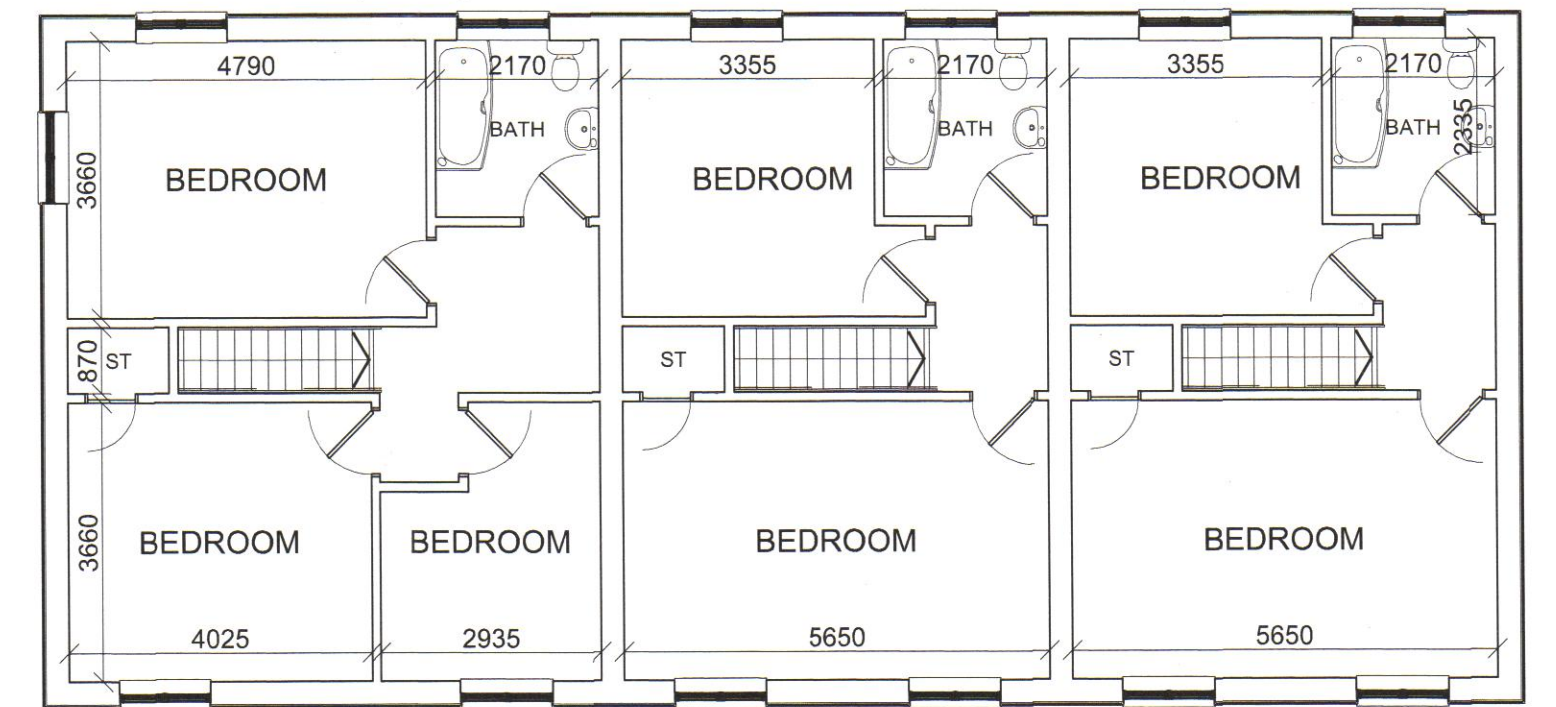


FIRST FLOOR PLAN

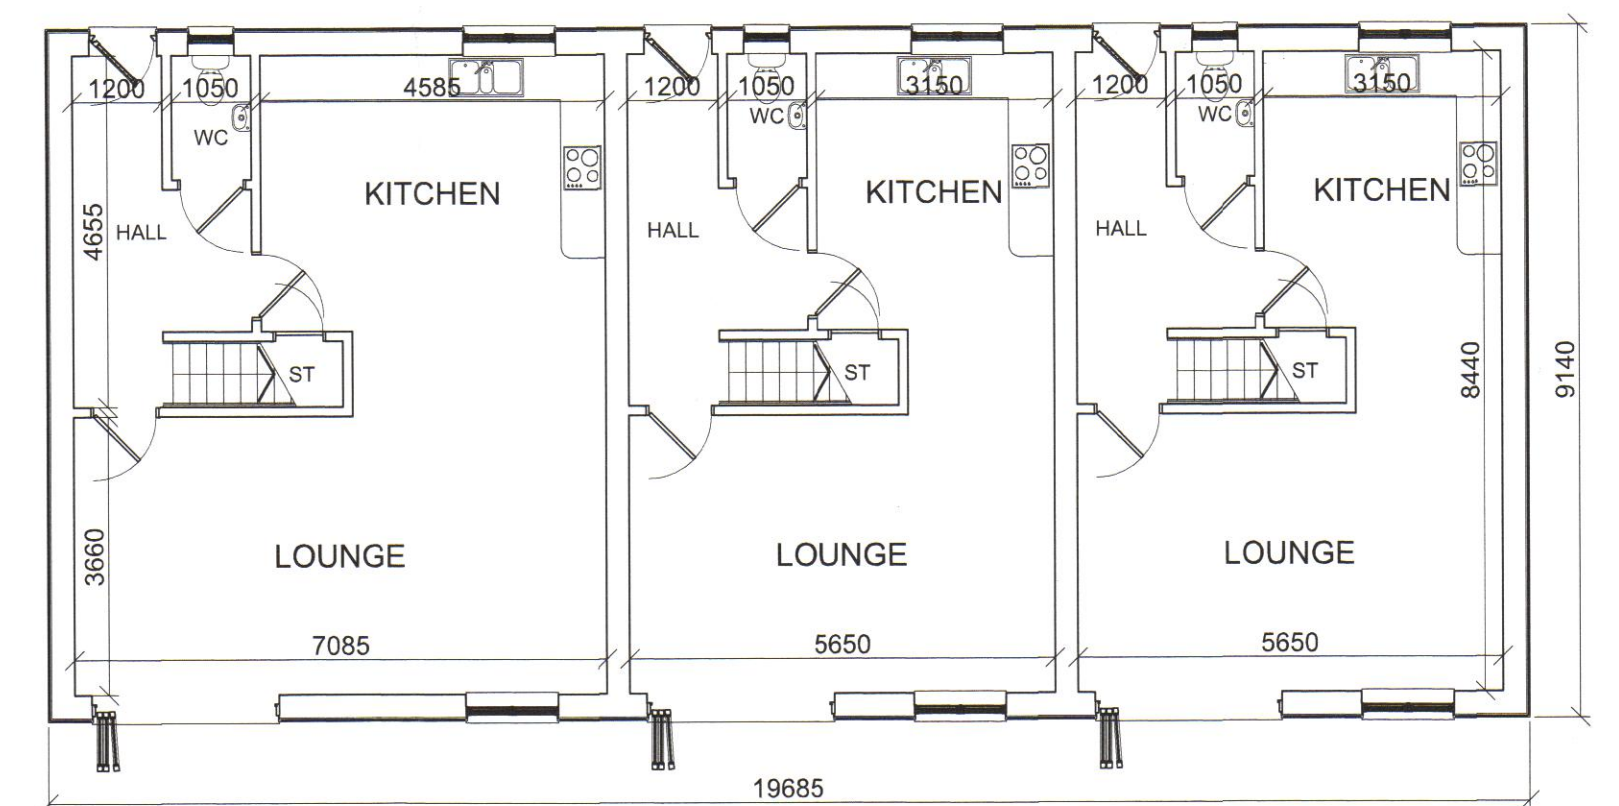


GROUND FLOOR PLAN

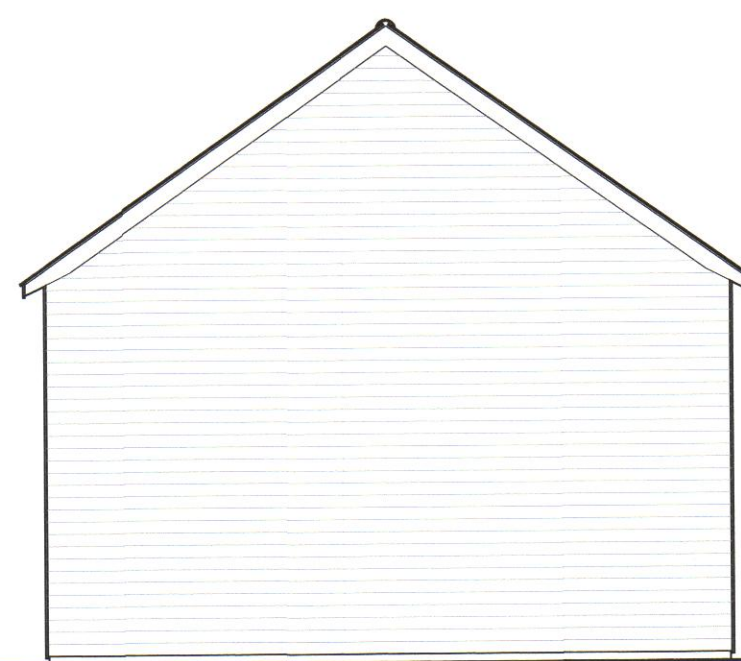

EAST ELEVATION

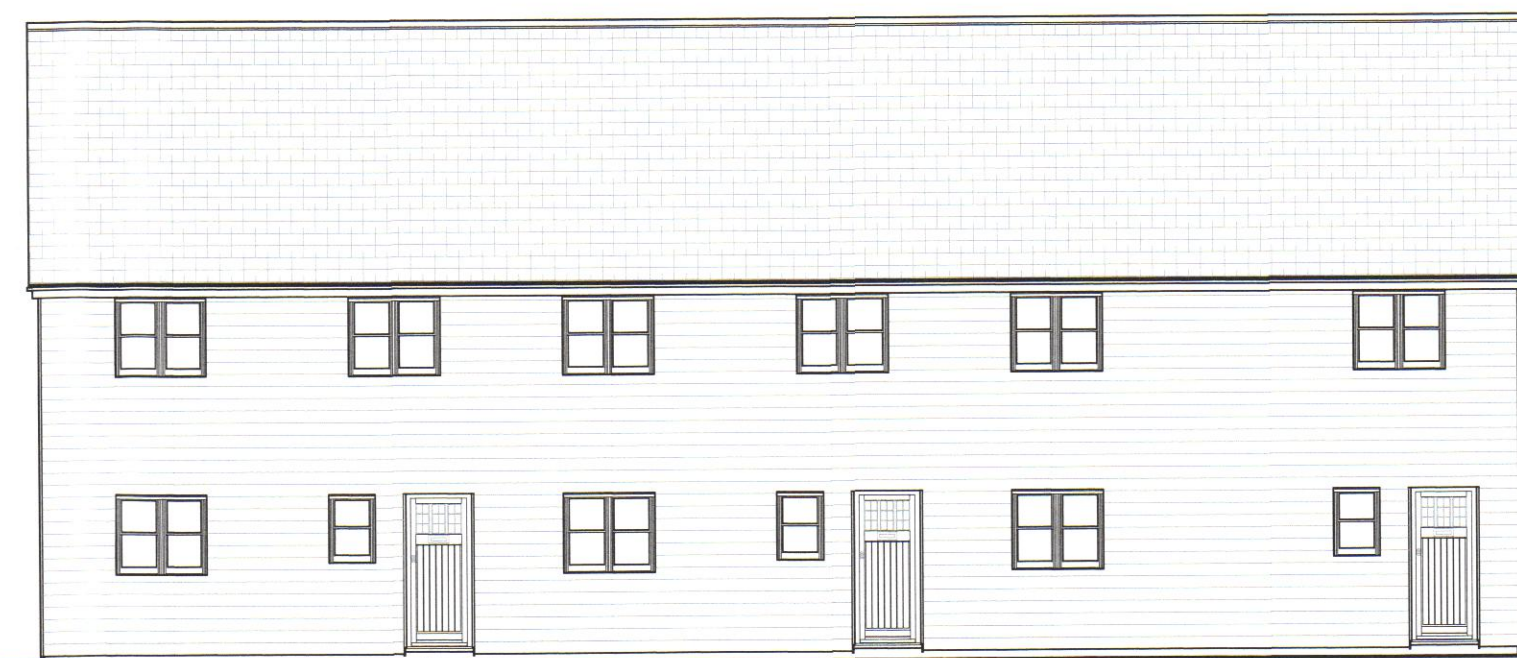

NORTH ELEVATION

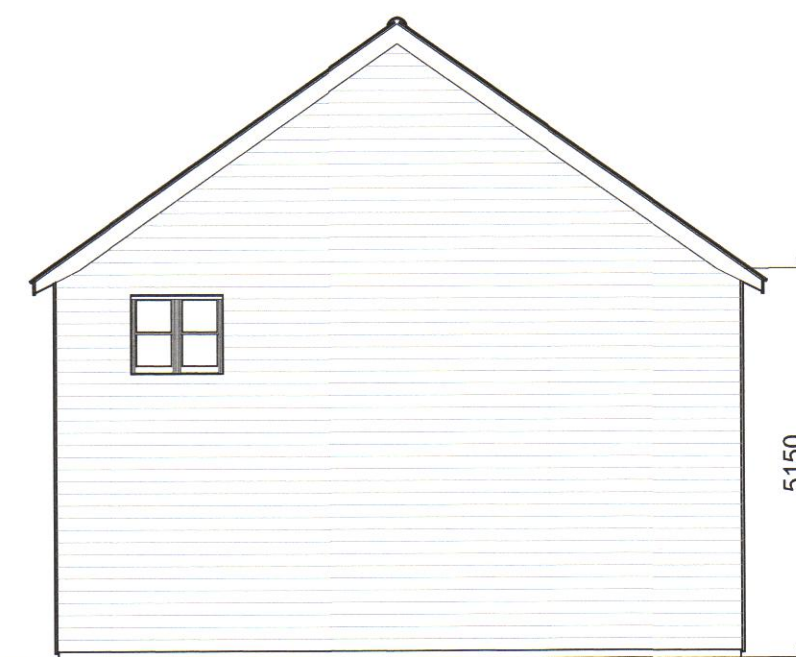

WEST ELEVATION




SOUTH ELEVATION

ORDNANCE SURVEY DATA IS REPRODUCED WITH PERMISSION
©CROWN COPYRIGHT LICENCE No. 100039456

THIS DRAWING IS FOR PLANNING PURPOSES ONLY. WHERE
RELEVANT, SIGNIFICANT HAZARDS HAVE BEEN IDENTIFIED ON
THE DRAWING. HAZARDS WHICH SHOULD BE OBVIOUS TO A
COMPETENT CONTRACTOR OR ARE UNFORESEEABLE HAVE
NOT BEEN IDENTIFIED.
DO NOT SCALE FOR CRITICAL DIMENSIONS.

©Acorus Rural Property Services Ltd.

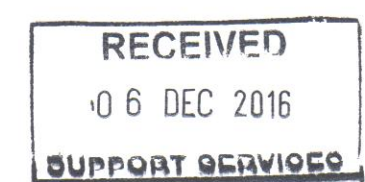

PROJECT RESIDENTIAL DEVELOPMENT
GREENACRES FARM
HYDE WOOD LANE, CANEWDON
FOR MR J MORLEY
DRAWING PLANS & ELEVATIONS
AS PROPOSED
DRAWING 1704-101 DATE 11/16 REVISION
SCALE 1:100 & 1:500@A1 DRAWN BY SID



Chartered Surveyors and Planning Consultants
The Old Market Office, 10 Risbygate Street, Bury St Edmunds IP33 3AA
01284 753271 www.acorus.co.uk