

PLANNING DRAWING



New garage roof to be finished in plain clay tiles.


To be PVC fascias, soffits + barge-boards.

To be finished in Hardi-Plank cladding (to client selection).

New garage doors to be timber (to client selection).

PROPOSED FRONT ELEVATION

1:50

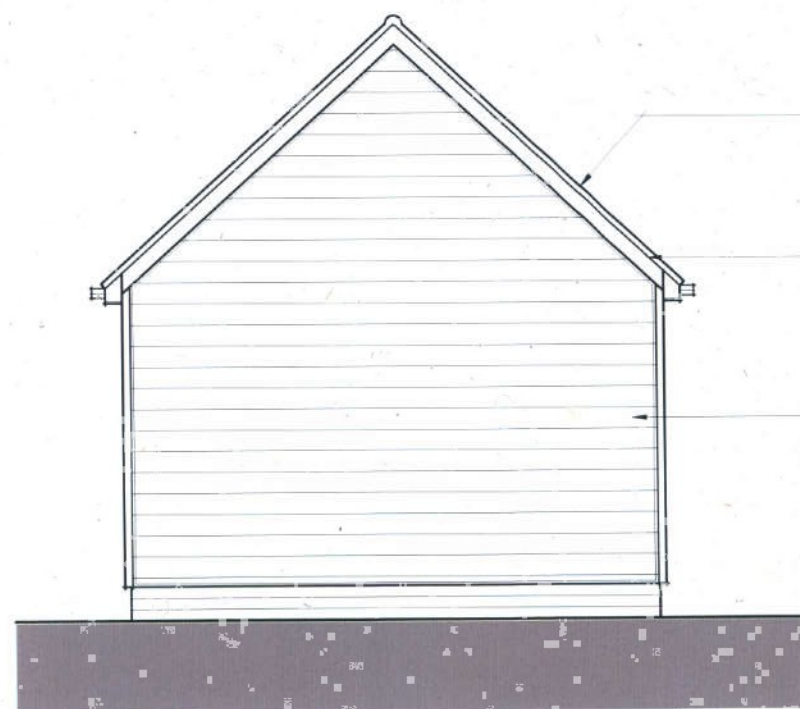

New garage roof to be finished in plain clay tiles.

To be PVC fascias, soffits + barge-boards.

To be finished in Hardi-Plank cladding (to client selection).

PROPOSED REAR ELEVATION

1:50




PROPOSED SIDE ELEVATION

1:50



PROPOSED SIDE ELEVATION

1:50

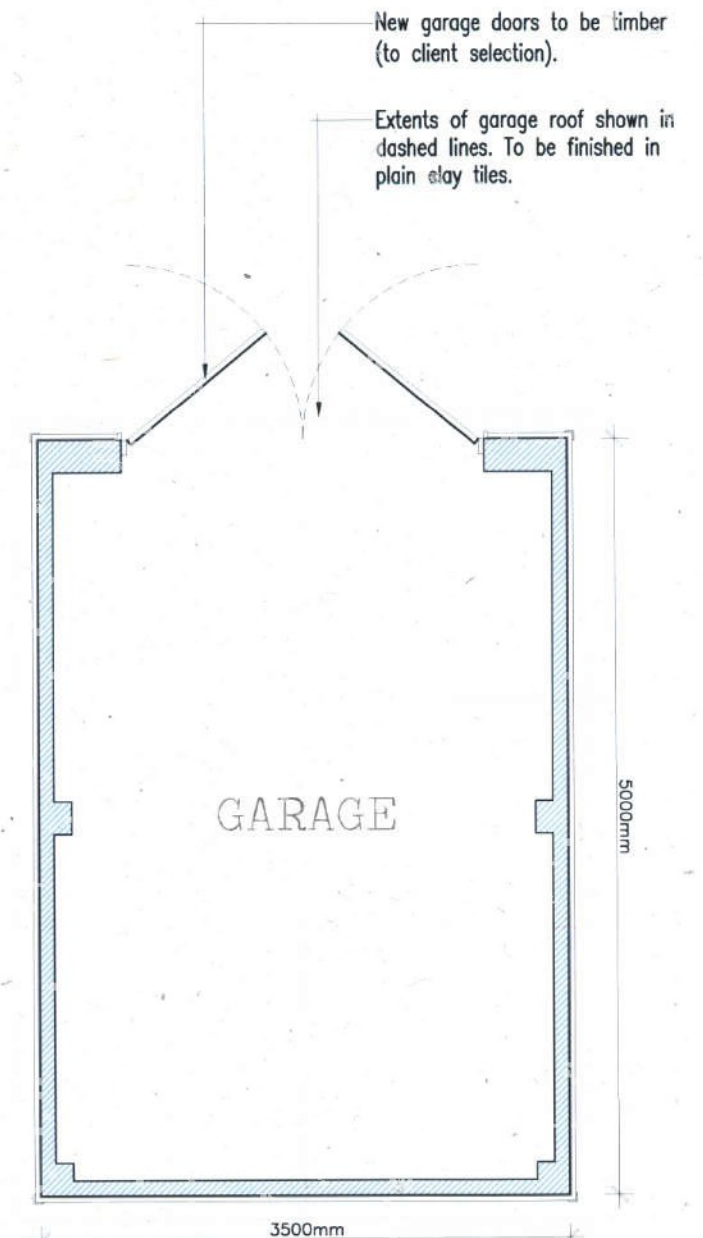

PROPOSED FLOOR PLAN

1:50

WALLAKER
BUILDERS & CONTRACTORS LTD.

Est. 1960
390 Ashington Road, Rochford, SS4 3DY
Tel: (01702) 545556 Fax: (01702) 542515

WORKING IN ASSOCIATION WITH

RECEIVED

23.10.2017

RECEPTION

Client:
Mr + Mrs Flint
Location:
30 Oak Walk, Hockley
Essex, SS5 5AR

Project:
Proposed detached garage.

(Proposed Plan + Elevations)

Drawn: cp
Scale: 1:100
Drawing no: 17.191/02

Checked: gcf
Date: October 2017
Rev:

BDA
ARCHITECTURE
RIBA
Studio on the Green
Barnes Lane, Hockley, Essex, SS4 3DA
Telephone: (01702) 541198
www.bdaarchitecture.co.uk