

General Notes:

Do not scale this drawing. Work to figured dimensions only. This drawing is copyright of THS Concepts and should only be reproduced with their express permission. Check all dimensions on site. Any discrepancies should be reported to THS Concepts prior to commencement.

Key:

CH = Window cill height
WH = Window opening height
FFL = Finished floor level
SFL = Structural floor level
(xxxx) = Distance from floor to U/S of ceiling/opening
x 0.000 = Spot height




ROOF PLAN
SCALE 1:100




Revisions

No.	Date	By	Comment
1	14.01.18	CH	First Issue

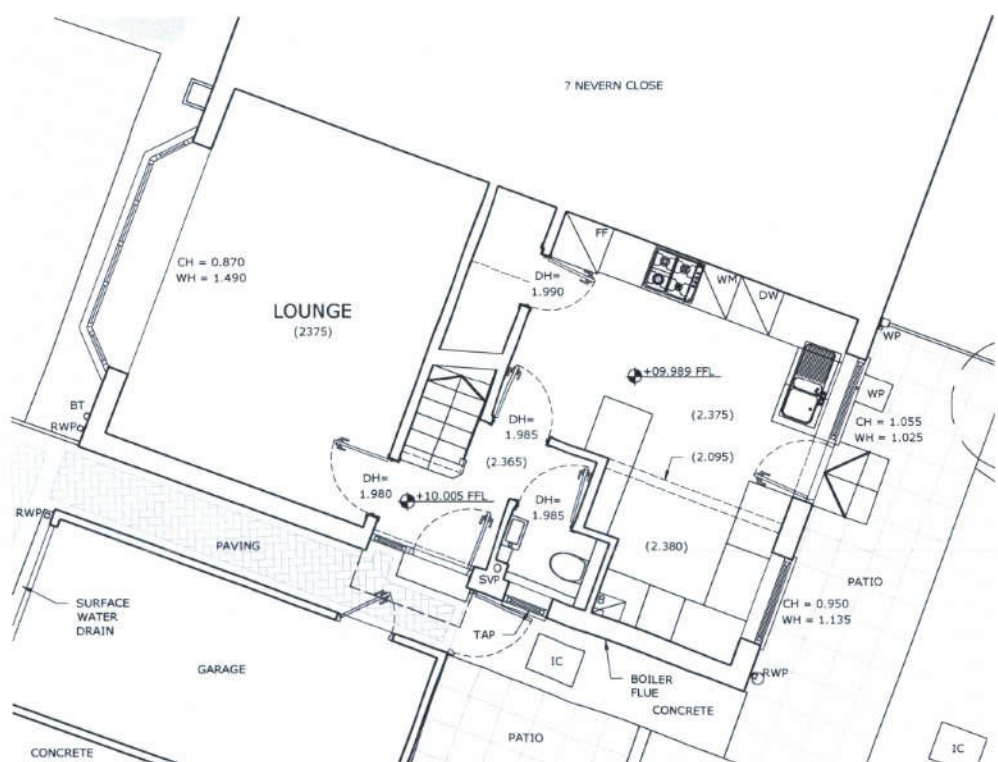

GROUND FLOOR PLAN
SCALE 1:100

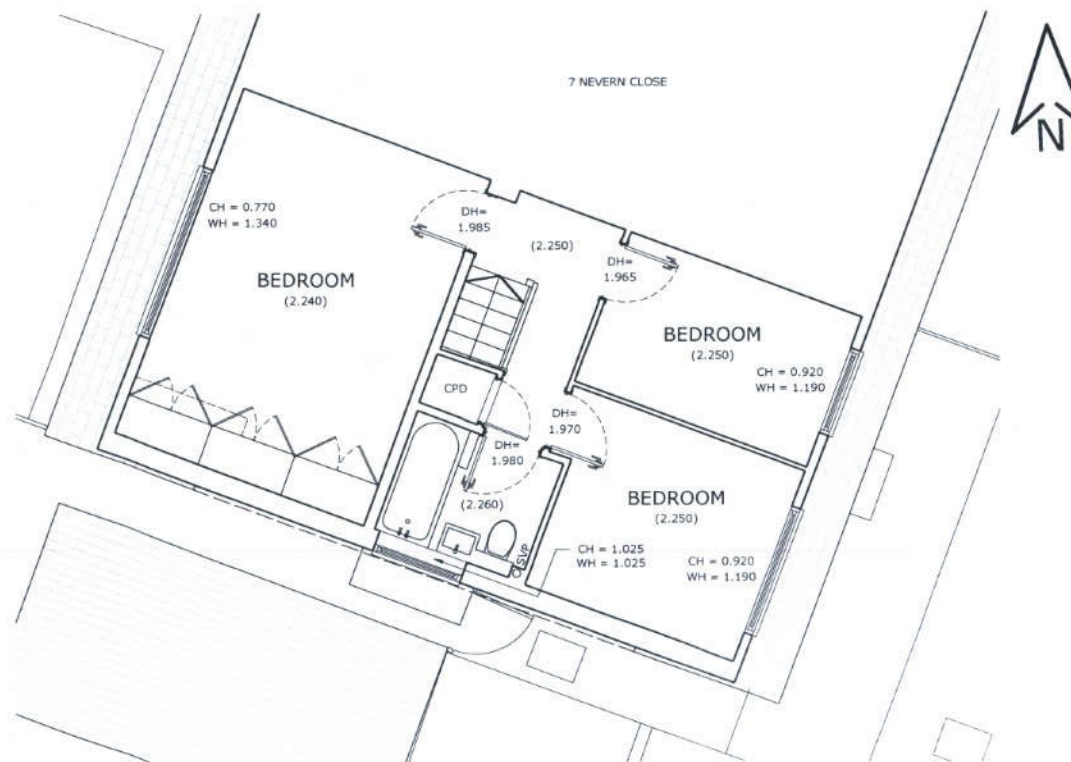

FIRST FLOOR PLAN
SCALE 1:100



Drawing Title
Existing Ground & First Floor
& Roof Plans

Property
9 Nevern Close
Rayleigh
Essex, SS6 7PQ

Client
Chris Horton

Job Reference	Drawing No	Revision
1710	PL.E-001	-

Status
For Planning Application

Drawn by	Surveyed by
CH	CH

Scale	Original Size
As Shown	A3

THS CONCEPTS
LAND + ARCHITECTURAL SURVEYING

At: THS Concepts LTD / 32 Bellhouse Lane
Leigh-on-Sea / Essex / SS9 4PQ
T: 0203 935 5160 E: info@ths-concepts.co.uk
W: www.ths-concepts.co.uk