


Ground Floor Plan




First Floor Plan

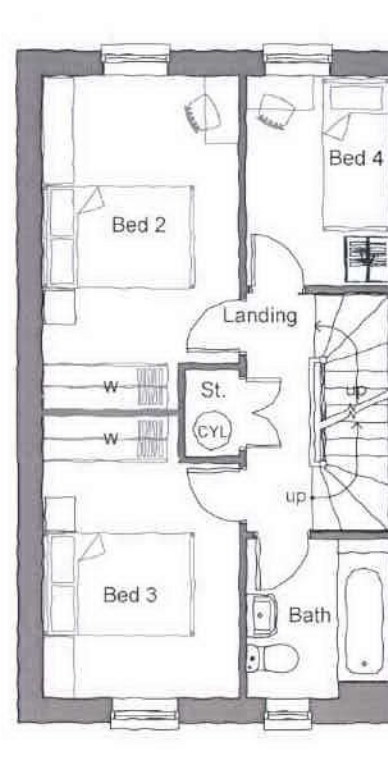

Second Floor Plan



|  |      |                      |          |  |      |           |          |
|--|------|----------------------|----------|--|------|-----------|----------|
|  |      |                      |          |  |      |           |          |
| No.  | Date | Amendment            | Initials | No.  | Date | Amendment | Initials |
| Client : BDW Homes (Eastern Counties)  |      |                      |          | <div></div> <div>Grafik Architecture<br/>Station Court<br/>Radford Way<br/>Billericay<br/>Essex CM12 0DZ<br/>T +44 (0)1277 658 233<br/>F +44 (0)1277 658 234<br/>www.grafikuk.com</div> |      |           |          |
| Project : Malyons Lane   |      |                      |          |  |      |           |          |
| Hullbridge   |      |                      |          |  |      |           |          |
| Drawing : Woodcote Floor Plans (EOT)   |      |                      |          |  |      |           |          |
| Scale : 1:100 @ A3   |      | Status : Preliminary |          | Rev : <div><div></div></div>   |      |           |          |
| Date : Feb 2018  |      | Dwg No : 16-2600-069 |          |  |      |           |          |
| © THIS DRAWING IS THE COPYRIGHT OF GRAFIK ARCHITECTURE. It shall not be in any way used or reproduced without their prior written consent. All dimensions are to be checked on site or in the workshop prior to commencing any work. Work only to figured dimensions. Any discrepancies are to be reported to the Architect. |      |                      |          |  |      |           |          |