


Existing Rear Elevation Scale 1:100

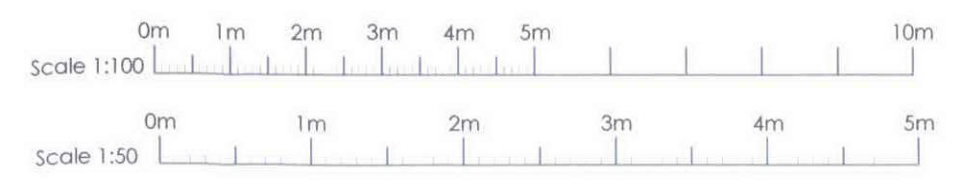

© This drawing is copyright of the author. No unauthorised use, tracing or copying without consent.

Do not scale from this drawing for construction or site setting out purposes. All dimensions are given in mm unless stated otherwise. No liability will be accepted whatsoever for any errors or omissions. All dimensions sizes, weights and loadings are to be checked on site by client and contractor and where applicable with Building Inspector before works commence.

RECEIVED  
15 11 2018  
RECEPTION

| REV   | DATE | DESCRIPTION    | BY |
|---|------|----------------|----|
| <b>Luxton</b><br>Luxton Surveying Limited<br>11 Mapleleaf Gardens, Wickford, Essex, SS12 0HB, Tel: 0208 123 4956<br>Architectural Design - Building & Construction Consultancy - CAD Services<br>Building Surveys - As-Built Records & Drawings - Topographical Surveys |      |                |    |
| CLIENT<br>Mr John Noonan  |      |                |    |
| LOCATION<br>12 Broadlands Avenue<br>Hockley<br>Essex<br>SS5 5EW   |      |                |    |
| PROJECT<br>Proposed Single Storey Rear Extension<br><br>Existing Floor Plan & Rear Elevation  |      |                |    |
| DRAWN BY: DG  |      | DATE: May 2018 |    |
| SCALE: 1:50/ 100 (A3)   |      | CHECKED:       |    |
| DRG No: 18-105-01   |      | Rev: -         |    |