


PROPOSED ELEVATIONS

(SCALE 1:100)

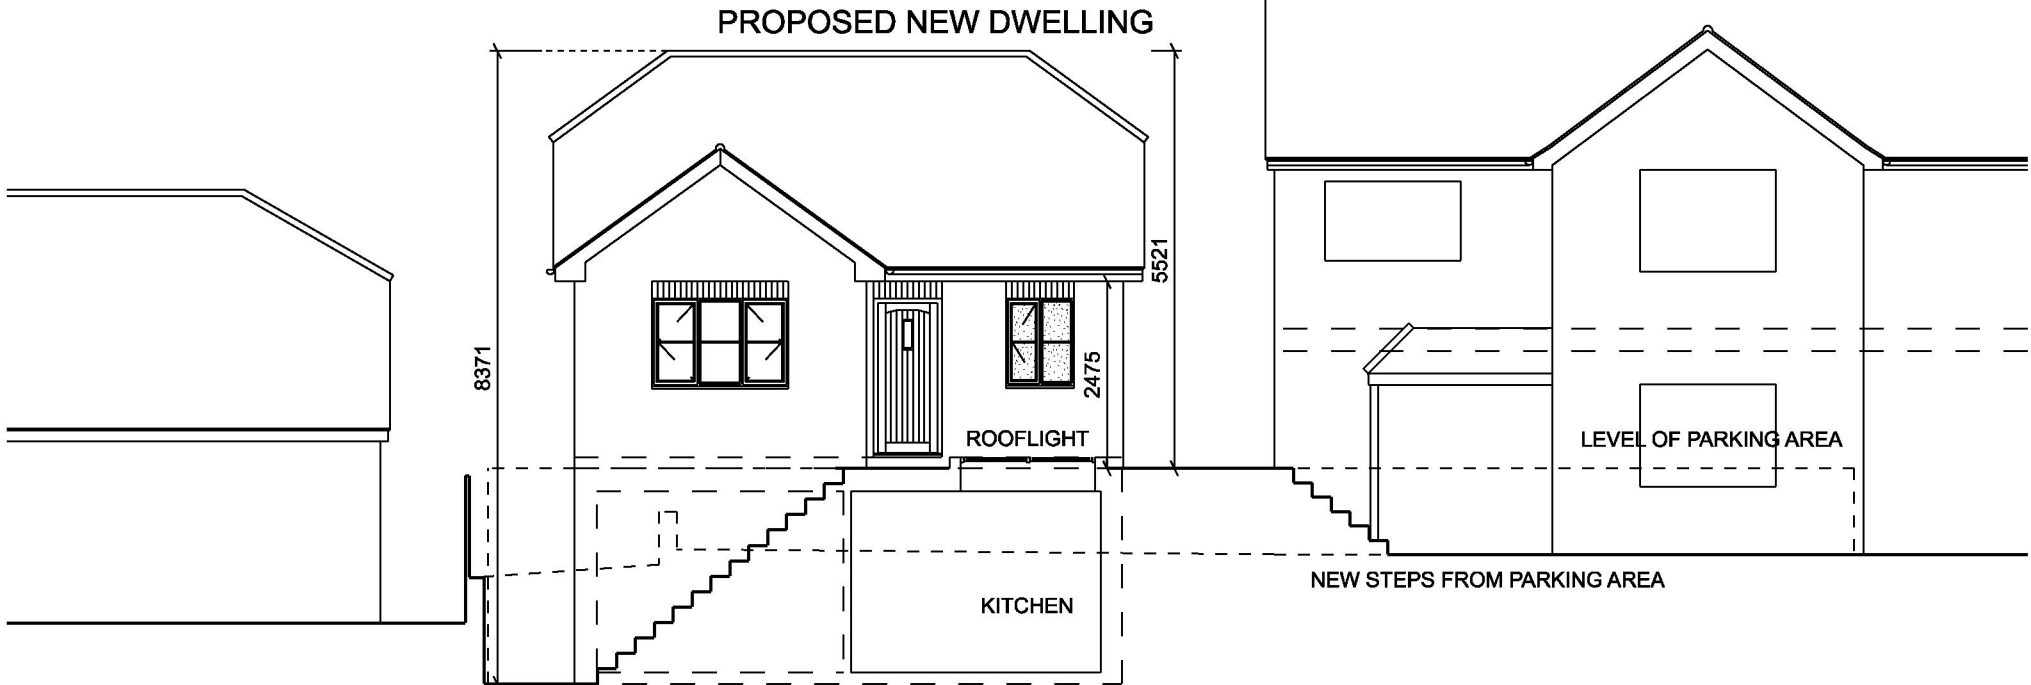

PROPOSED FRONT ELEVATION



PROPOSED REAR ELEVATION

General Notes

Notes
Only Written Dimensions to be taken from this drawing.
All Dimensions to be checked on site before instructing

REV C	DESIGN REVISED	24/04/19
REV B	DESIGN REVISED	20/04/19
REV A	ELEVATIONS REVISED	22/03/2019
No.	Revision/Issue	Date

Raymond Stemp Associates

Planning and Development Consultants
5a Wakes Hall Business Centre,
Colchester Road, Wakes Colne,
Colchester, Essex, CO6 2DY
Tel: 01206 274190 Fax: 01206 274191

Project Name and Address

Address: LAND ADJACENT TO
29 UPLANDS PARK ROAD
RAYLEIGH
ESSEX SS6 8AH
Project: PROPOSED NEW DWELLING
Drawing: PROPOSED ELEVATIONS

Project	024C
Date	
Scale	
Drawn By	

FEBRUARY 2018
AS SHOWN @ A3