
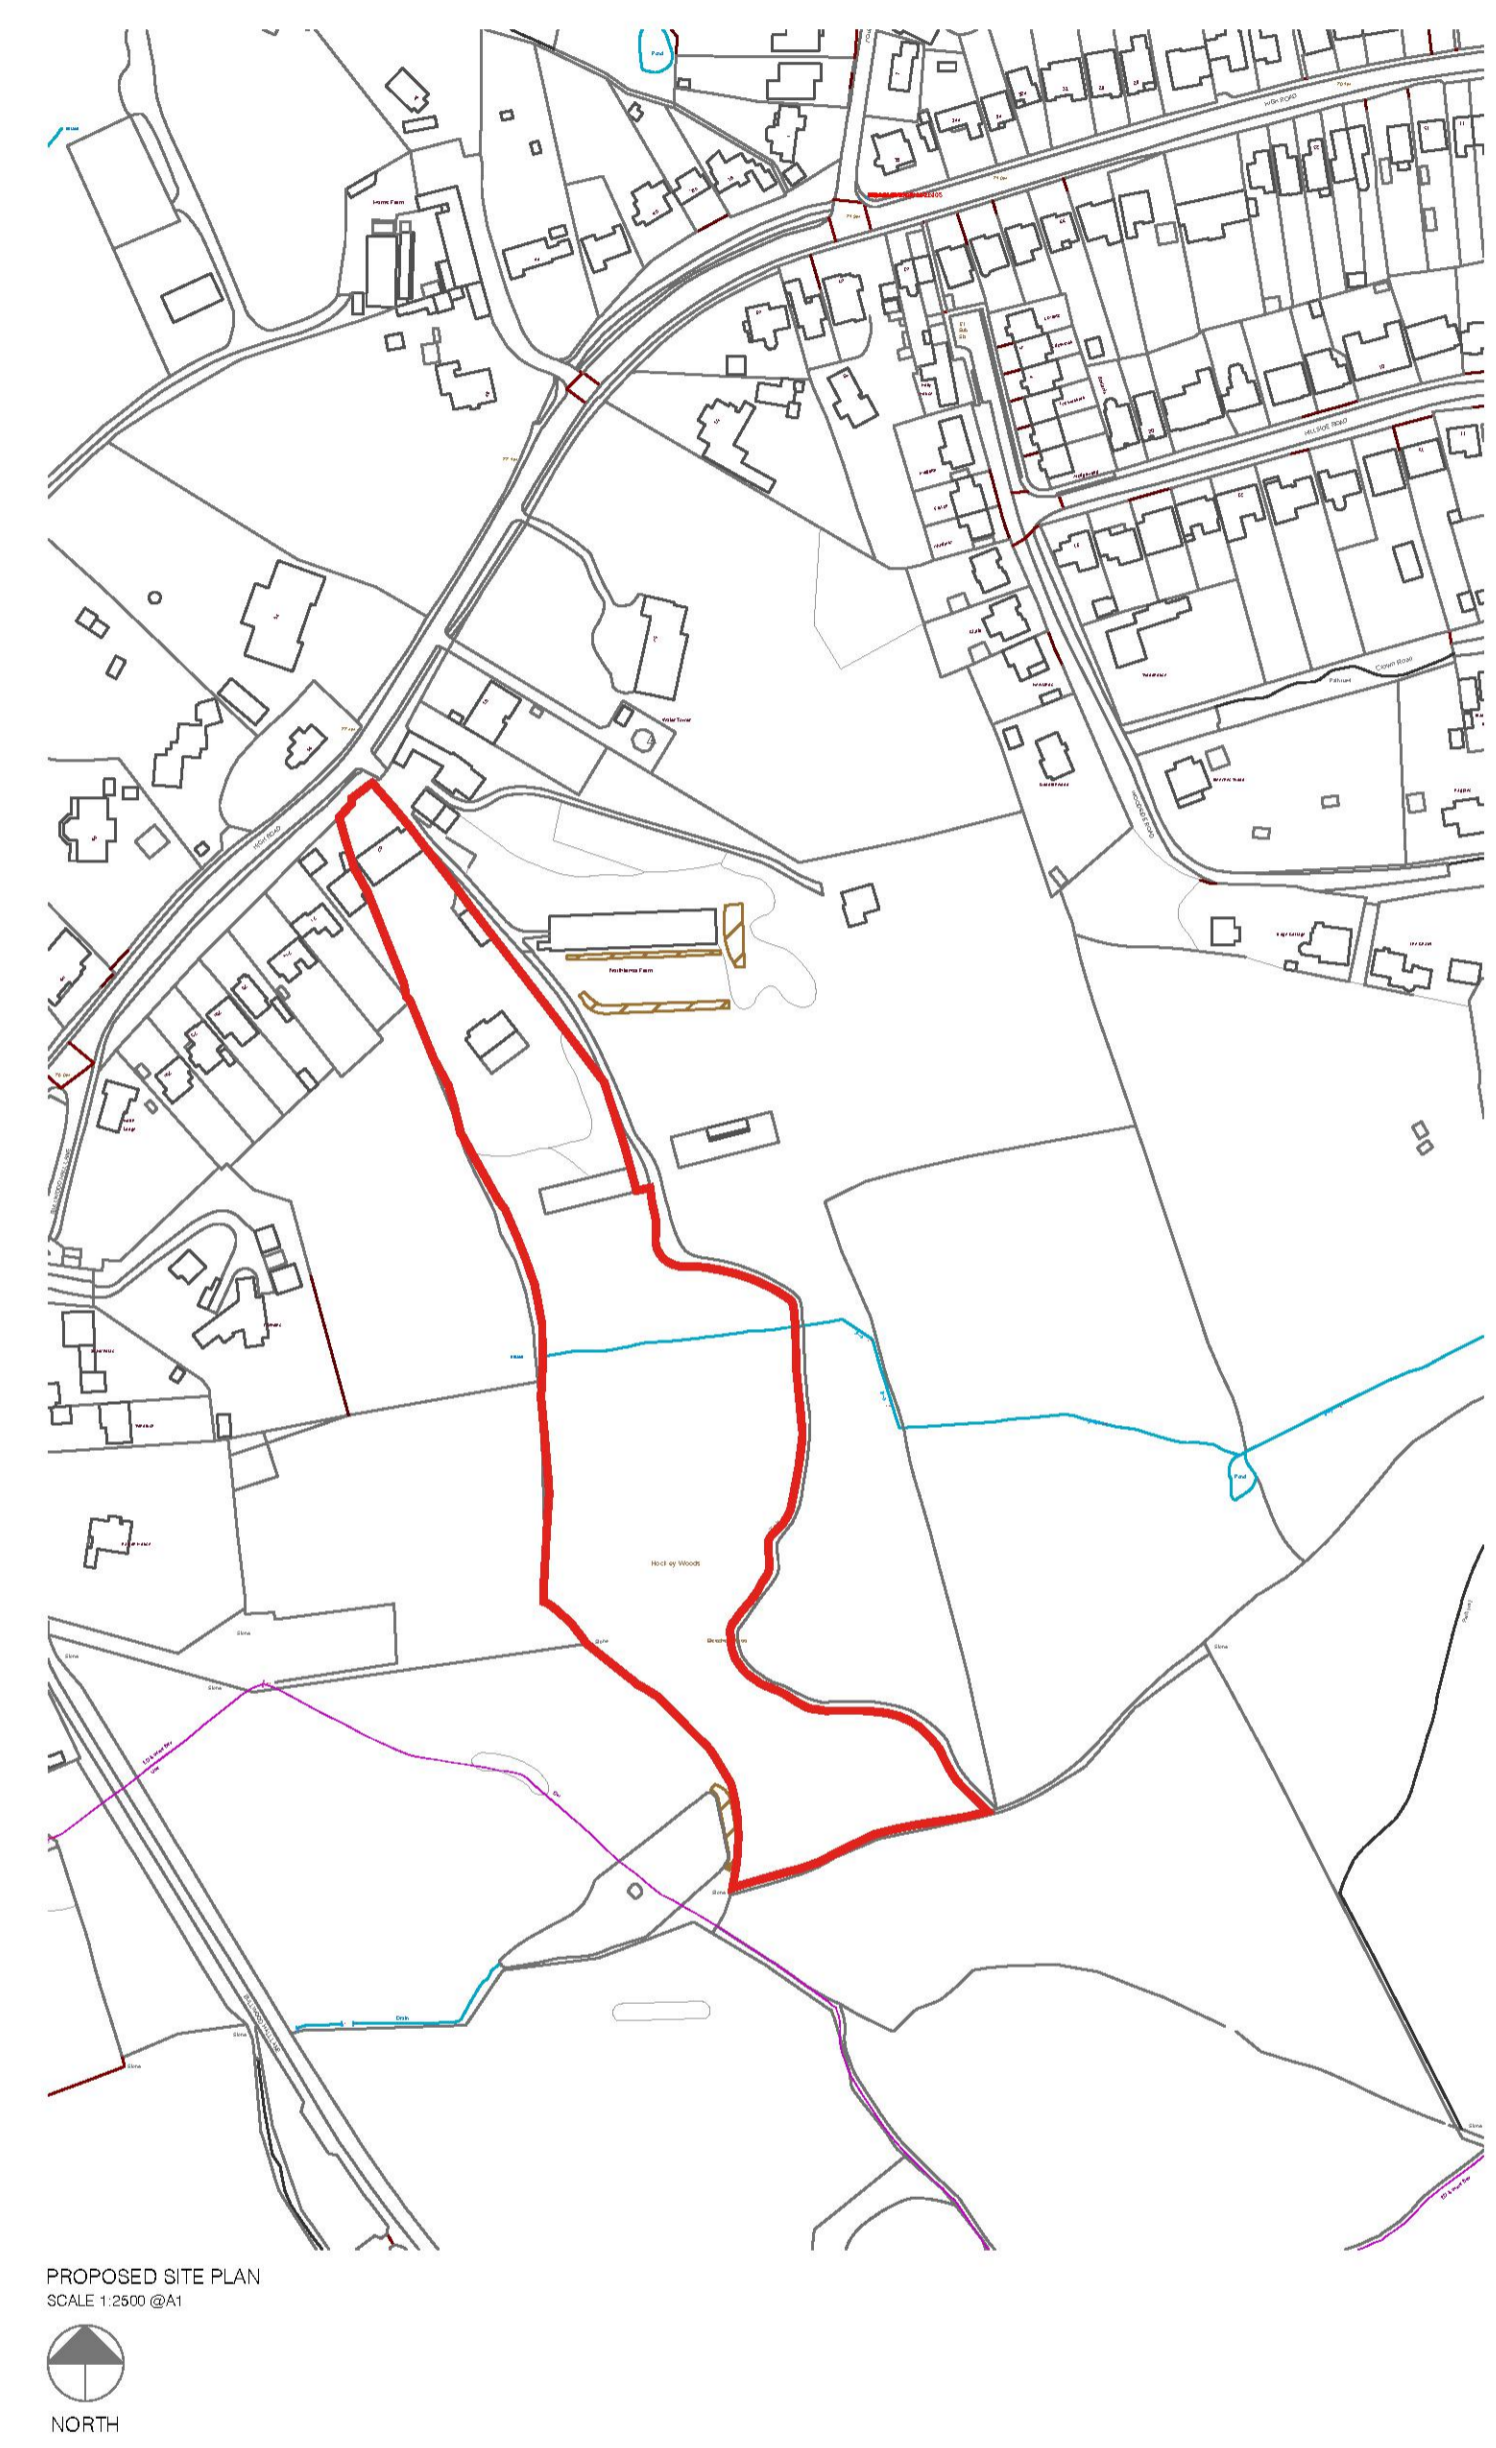
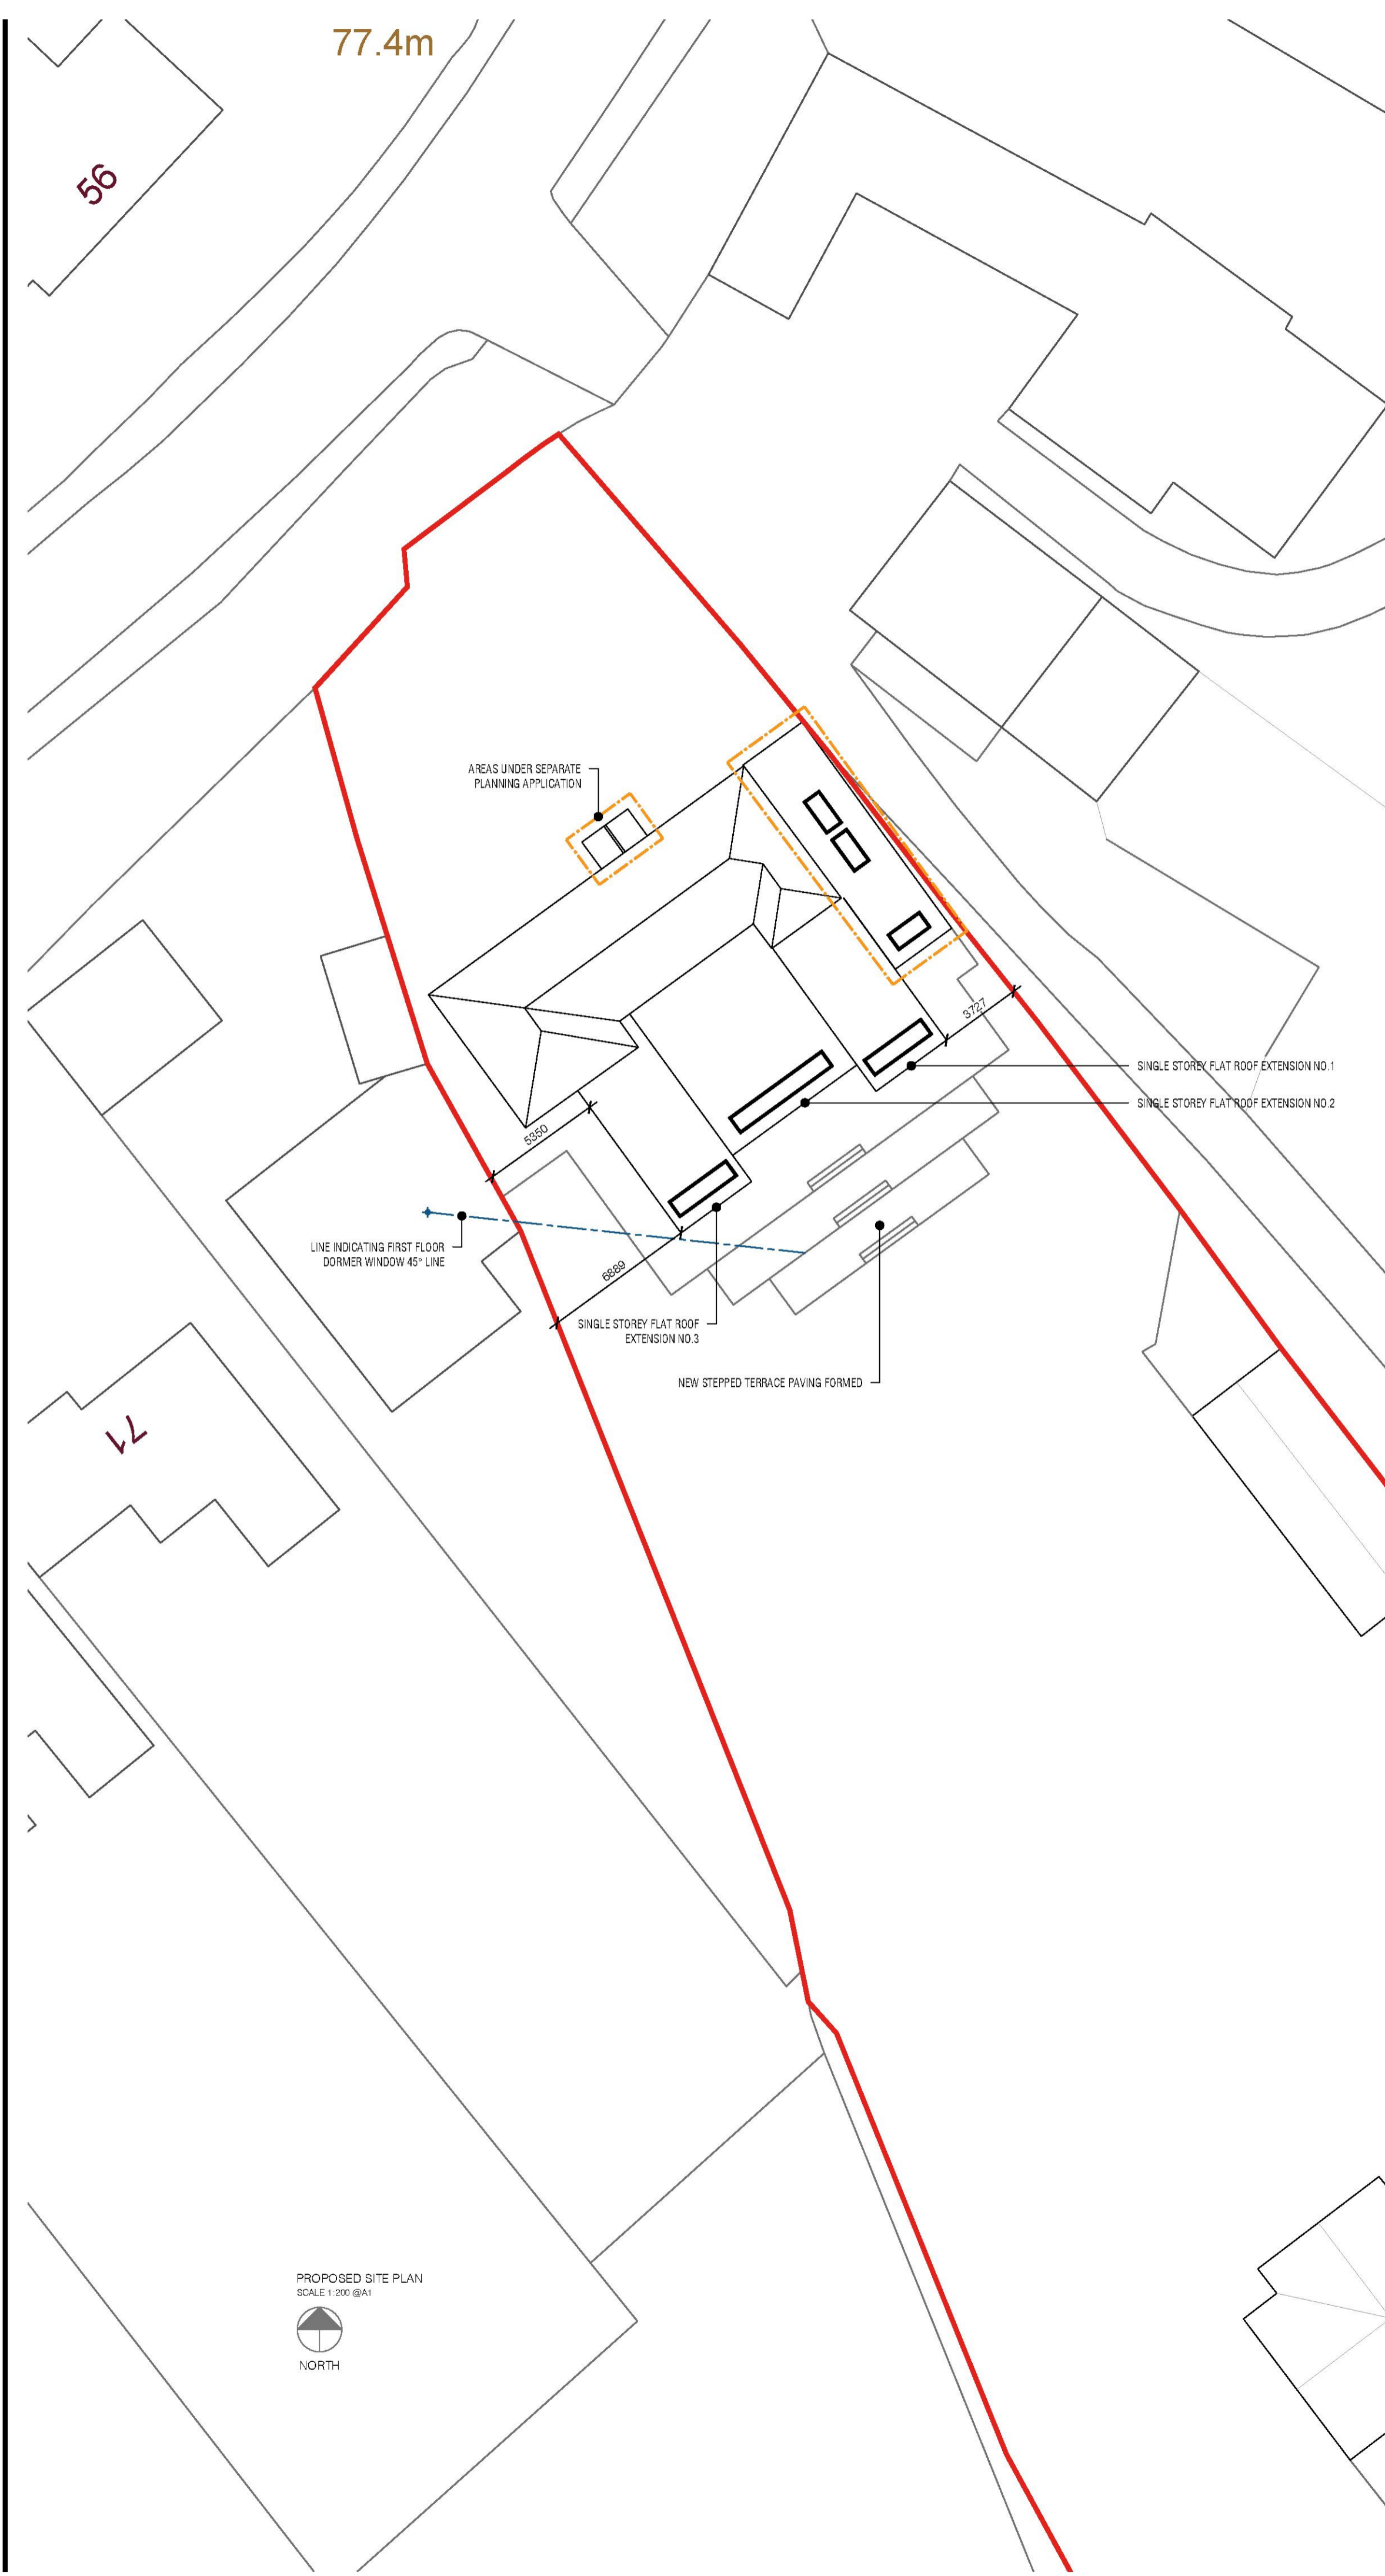


THIS DRAWING IS THE © COPYRIGHT OF FRONT ARCHITECTURE LTD AND SHOULD NOT BE COPIED WITHOUT PRIOR WRITTEN CONSENT.  
 CONTRACTORS ARE TO CHECK ALL LEVELS AND DIMENSIONS BEFORE WORK COMMENCES ON SITE AND ANY DISCREPANCIES ARE TO BE REFERRED TO FRONT ARCHITECTURE.  
 DO NOT SCALE. WORK TO FIGURED DIMENSIONS ONLY.

0 1 2 5 8m 1:200

0 20 40 60 100m 1:2500

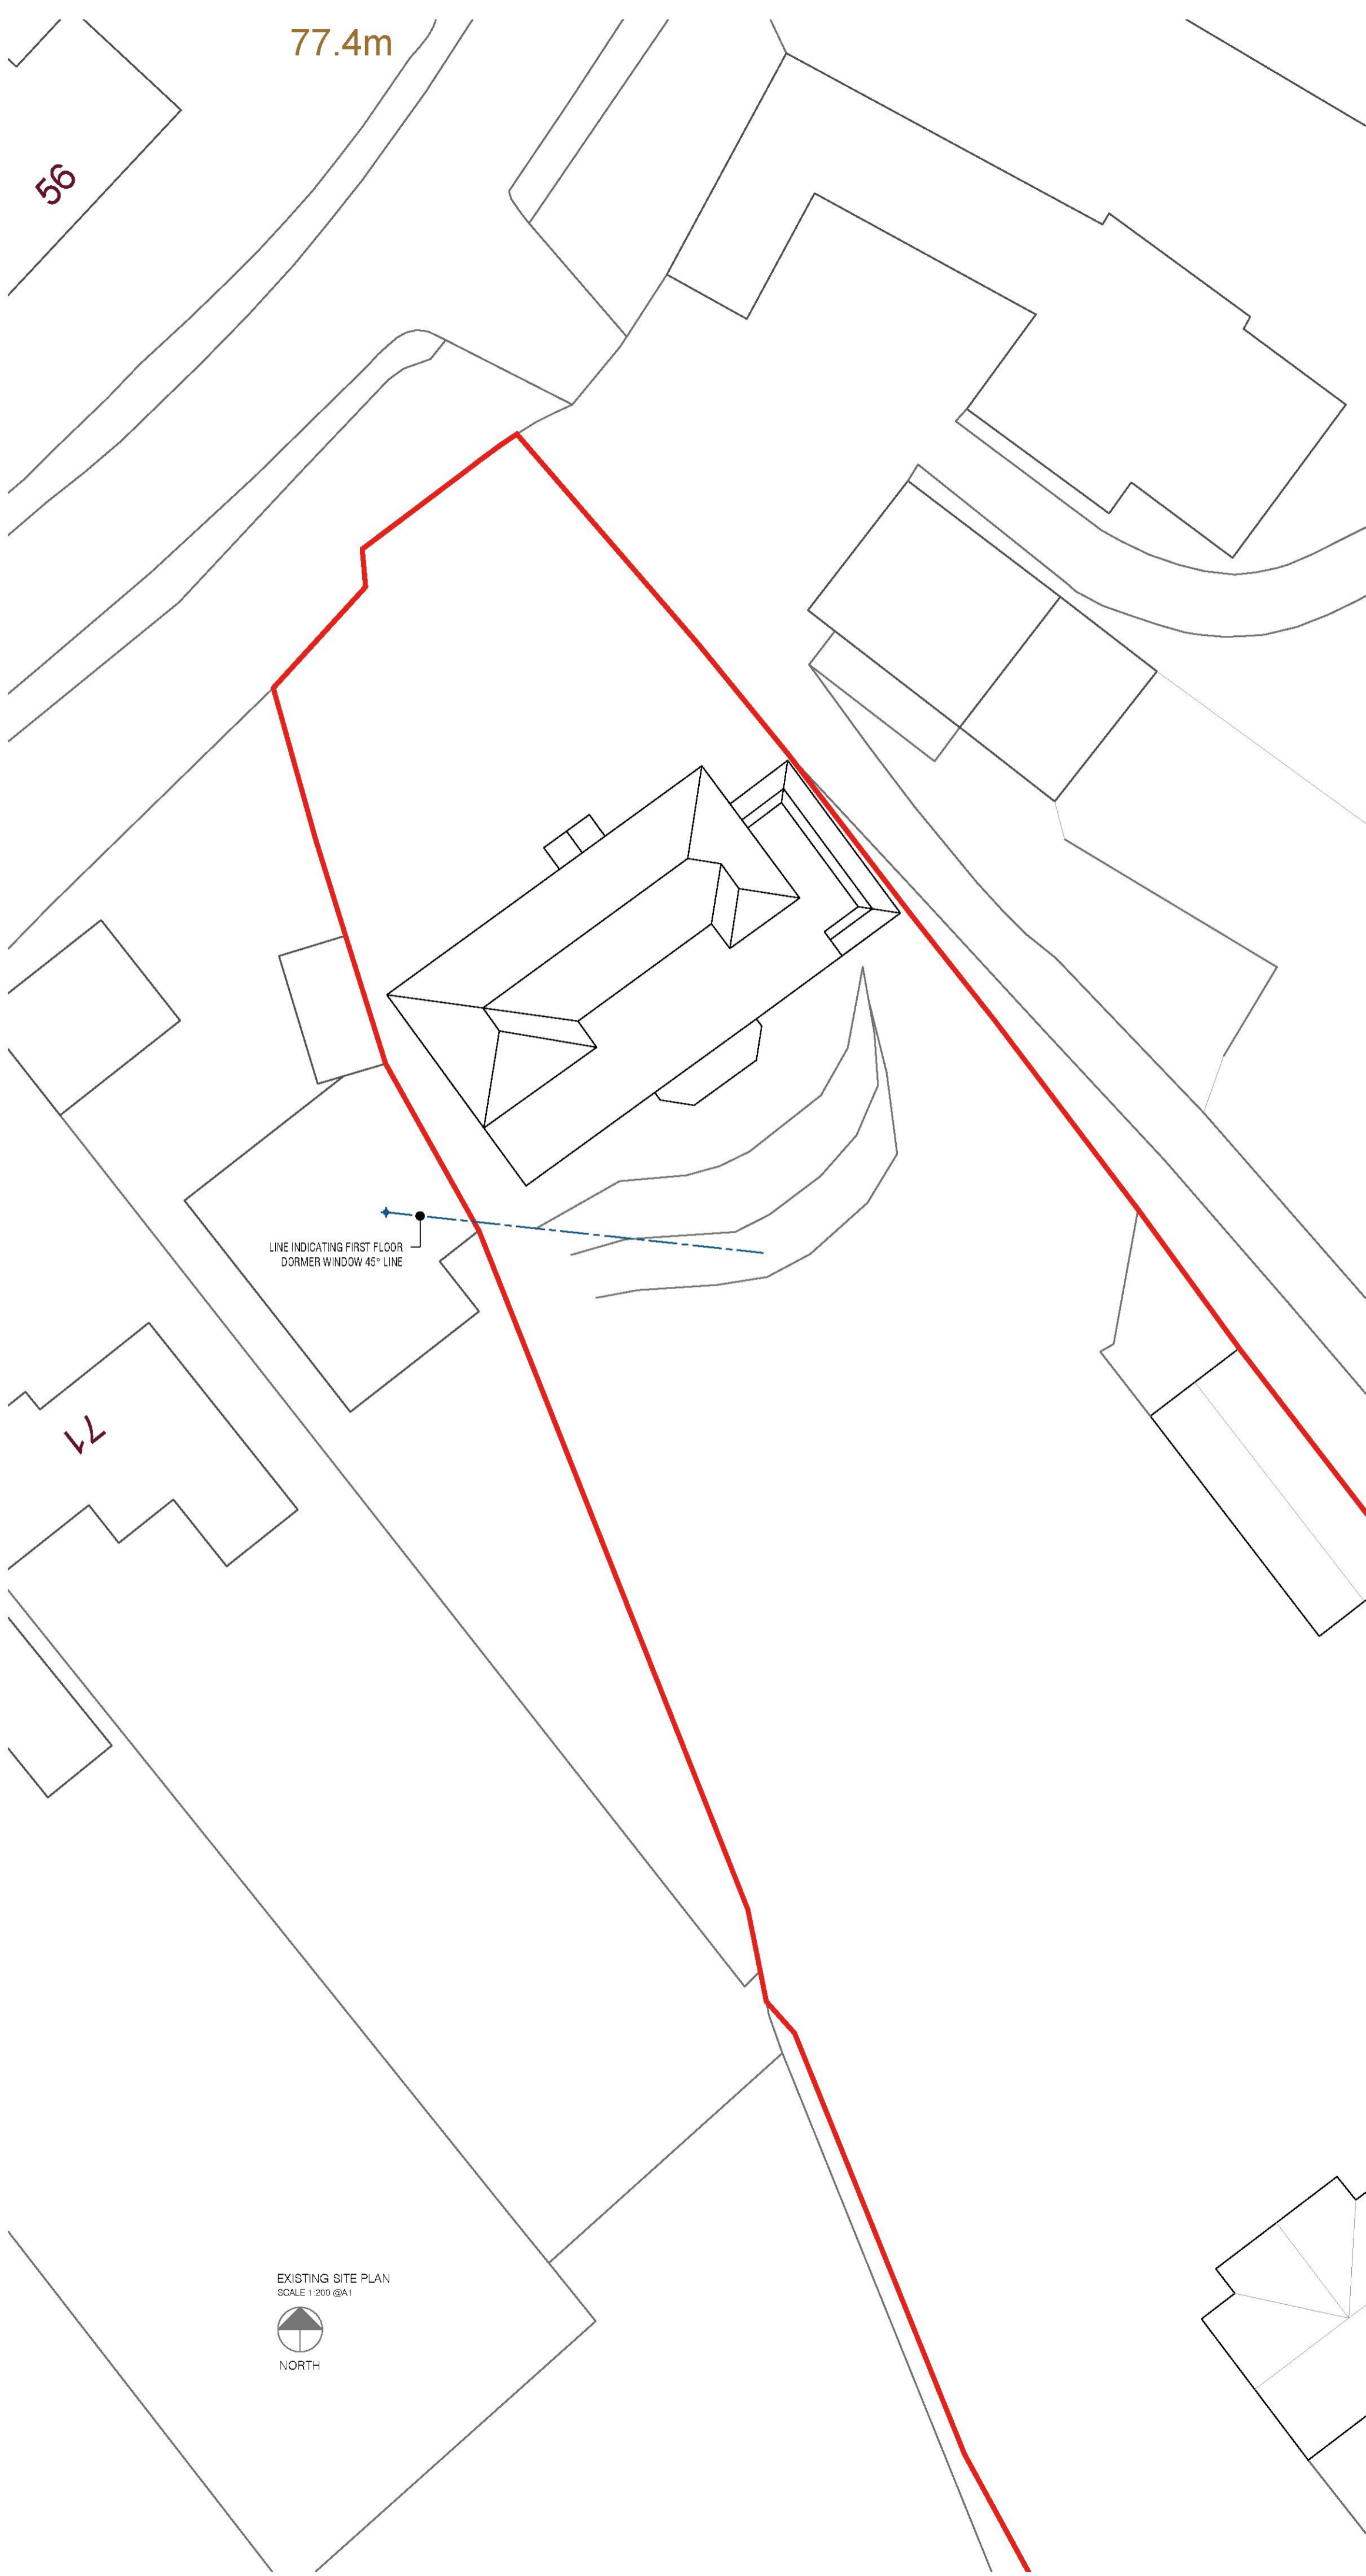

NO	DATE	DESCRIPTION	BY
01	02.08.2022	PRELIMINARY ISSUE	RD
02		AMENDMENT	DC
PROJECT			
LARGER HOME EXTENSION			
67 HIGH ROAD			
HOCKLEY, ESSEX, SS5 4SZ			
DRAWING TITLE			
EXISTING AND PROPOSED SITE PLANS.			
CLIENT			
MR & MRS WHYLEY			
DRAWN	PROJECT NO	DRAWING NO	
RD	21.501		221
CHECKED	SCALE		
DC	1:200 @ A1		
DATE	REVISION		
02.AUGUST.2022			P01
FRONT. 171 HIGH STREET, RAYLEIGH, ESSEX, SS5 7QA			
TEL: +44 (0)1702 831 415   EMAIL: HELLO@FRONT-ARCHITECTURE.CO.UK			