


This drawing is copyright of Steve Jackson Design Limited, no unauthorised copying without prior consent.
All dimensions are to be checked on site and the Architect notified of any discrepancies.
Do not scale from this drawing for construction purposes.


All levels and dimensions are approximate

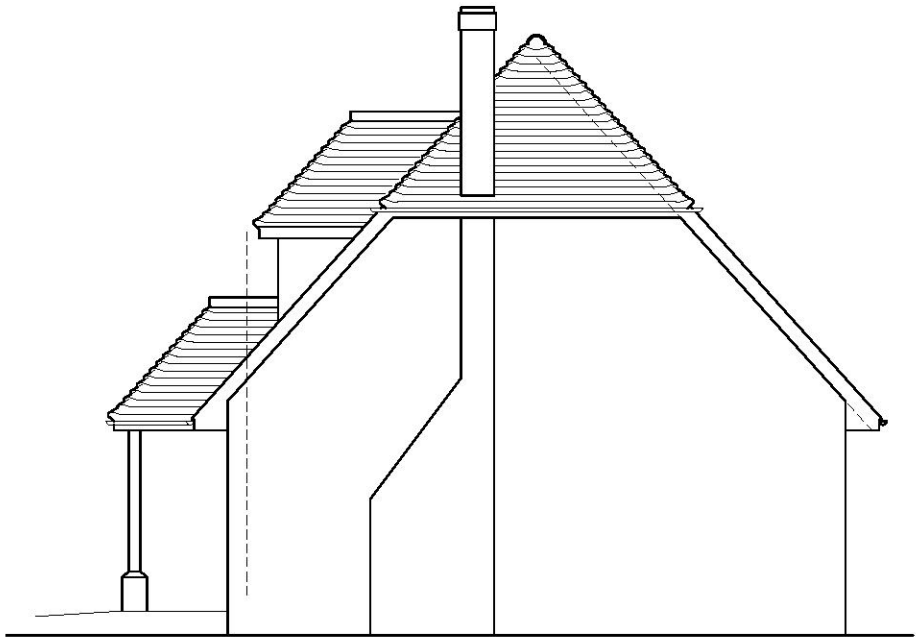

Existing Side Elevation
scale 1:100




Existing Rear Elevation
scale 1:100

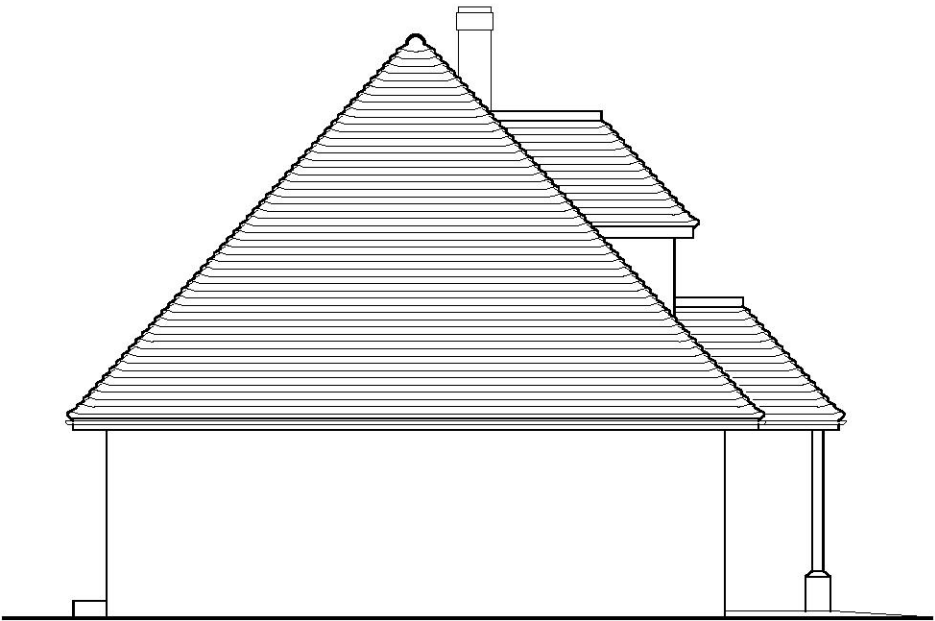


Existing Side Elevation
scale 1:100



Existing Front Elevation
scale 1:100

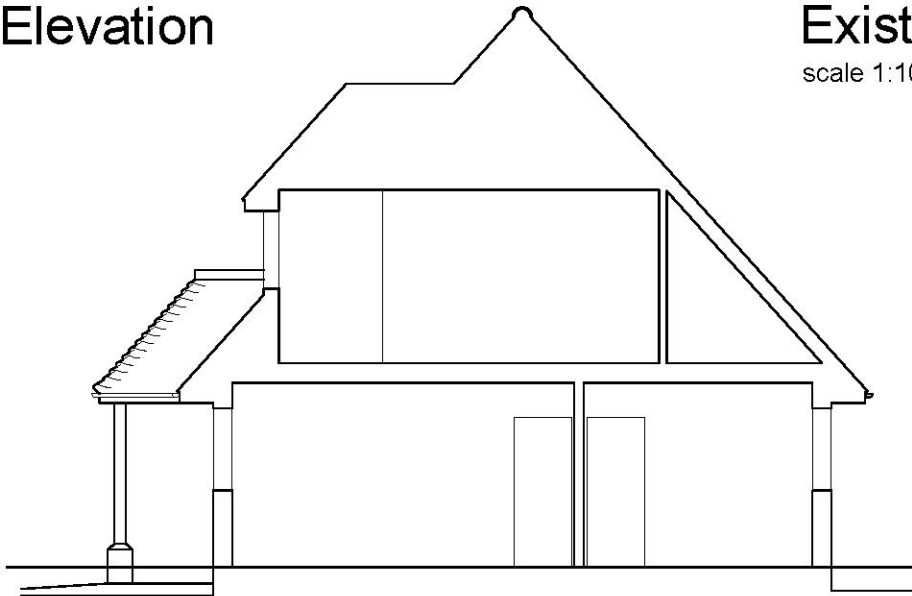

Existing Section
scale 1:100

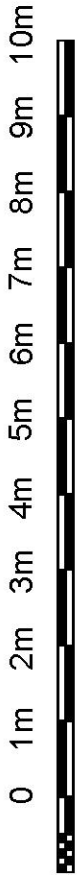

arb Architects
Registration
Board

STEVE JACKSON DESIGN LIMITED

SUITE 32 | PHLOP HOUSE | STATON ROAD | RAYLEIGH | ESSEX |
SS6 7HH
T: (01268) 745 069 E: STEVE@STEVEJACKSONDESIGN.CO.UK

Client:
MR & MRS HOLCOMBE

Location:
57 WOODLANDS ROAD
HOCKLEY
SS5 4PY

Project:
EXISTING
ELEVATIONS

Drawn: AM Checked: Date: OCT 22

Scale: 1:100 Drawing Size: A3

Drawing No: 1022534-EX02

Revision: -