




Existing Front (East)  
Elevation – 1:100




Existing Side (North)  
Elevation – 1:100



Existing Rear (West)  
Elevation – 1:100

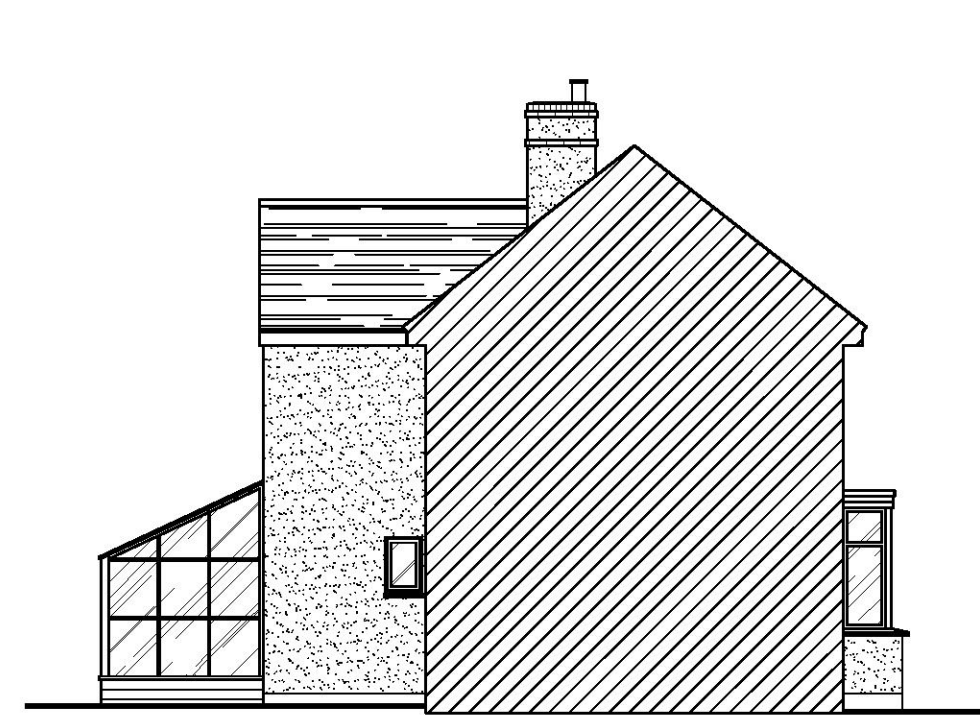


Existing Side (South)  
Elevation – 1:100

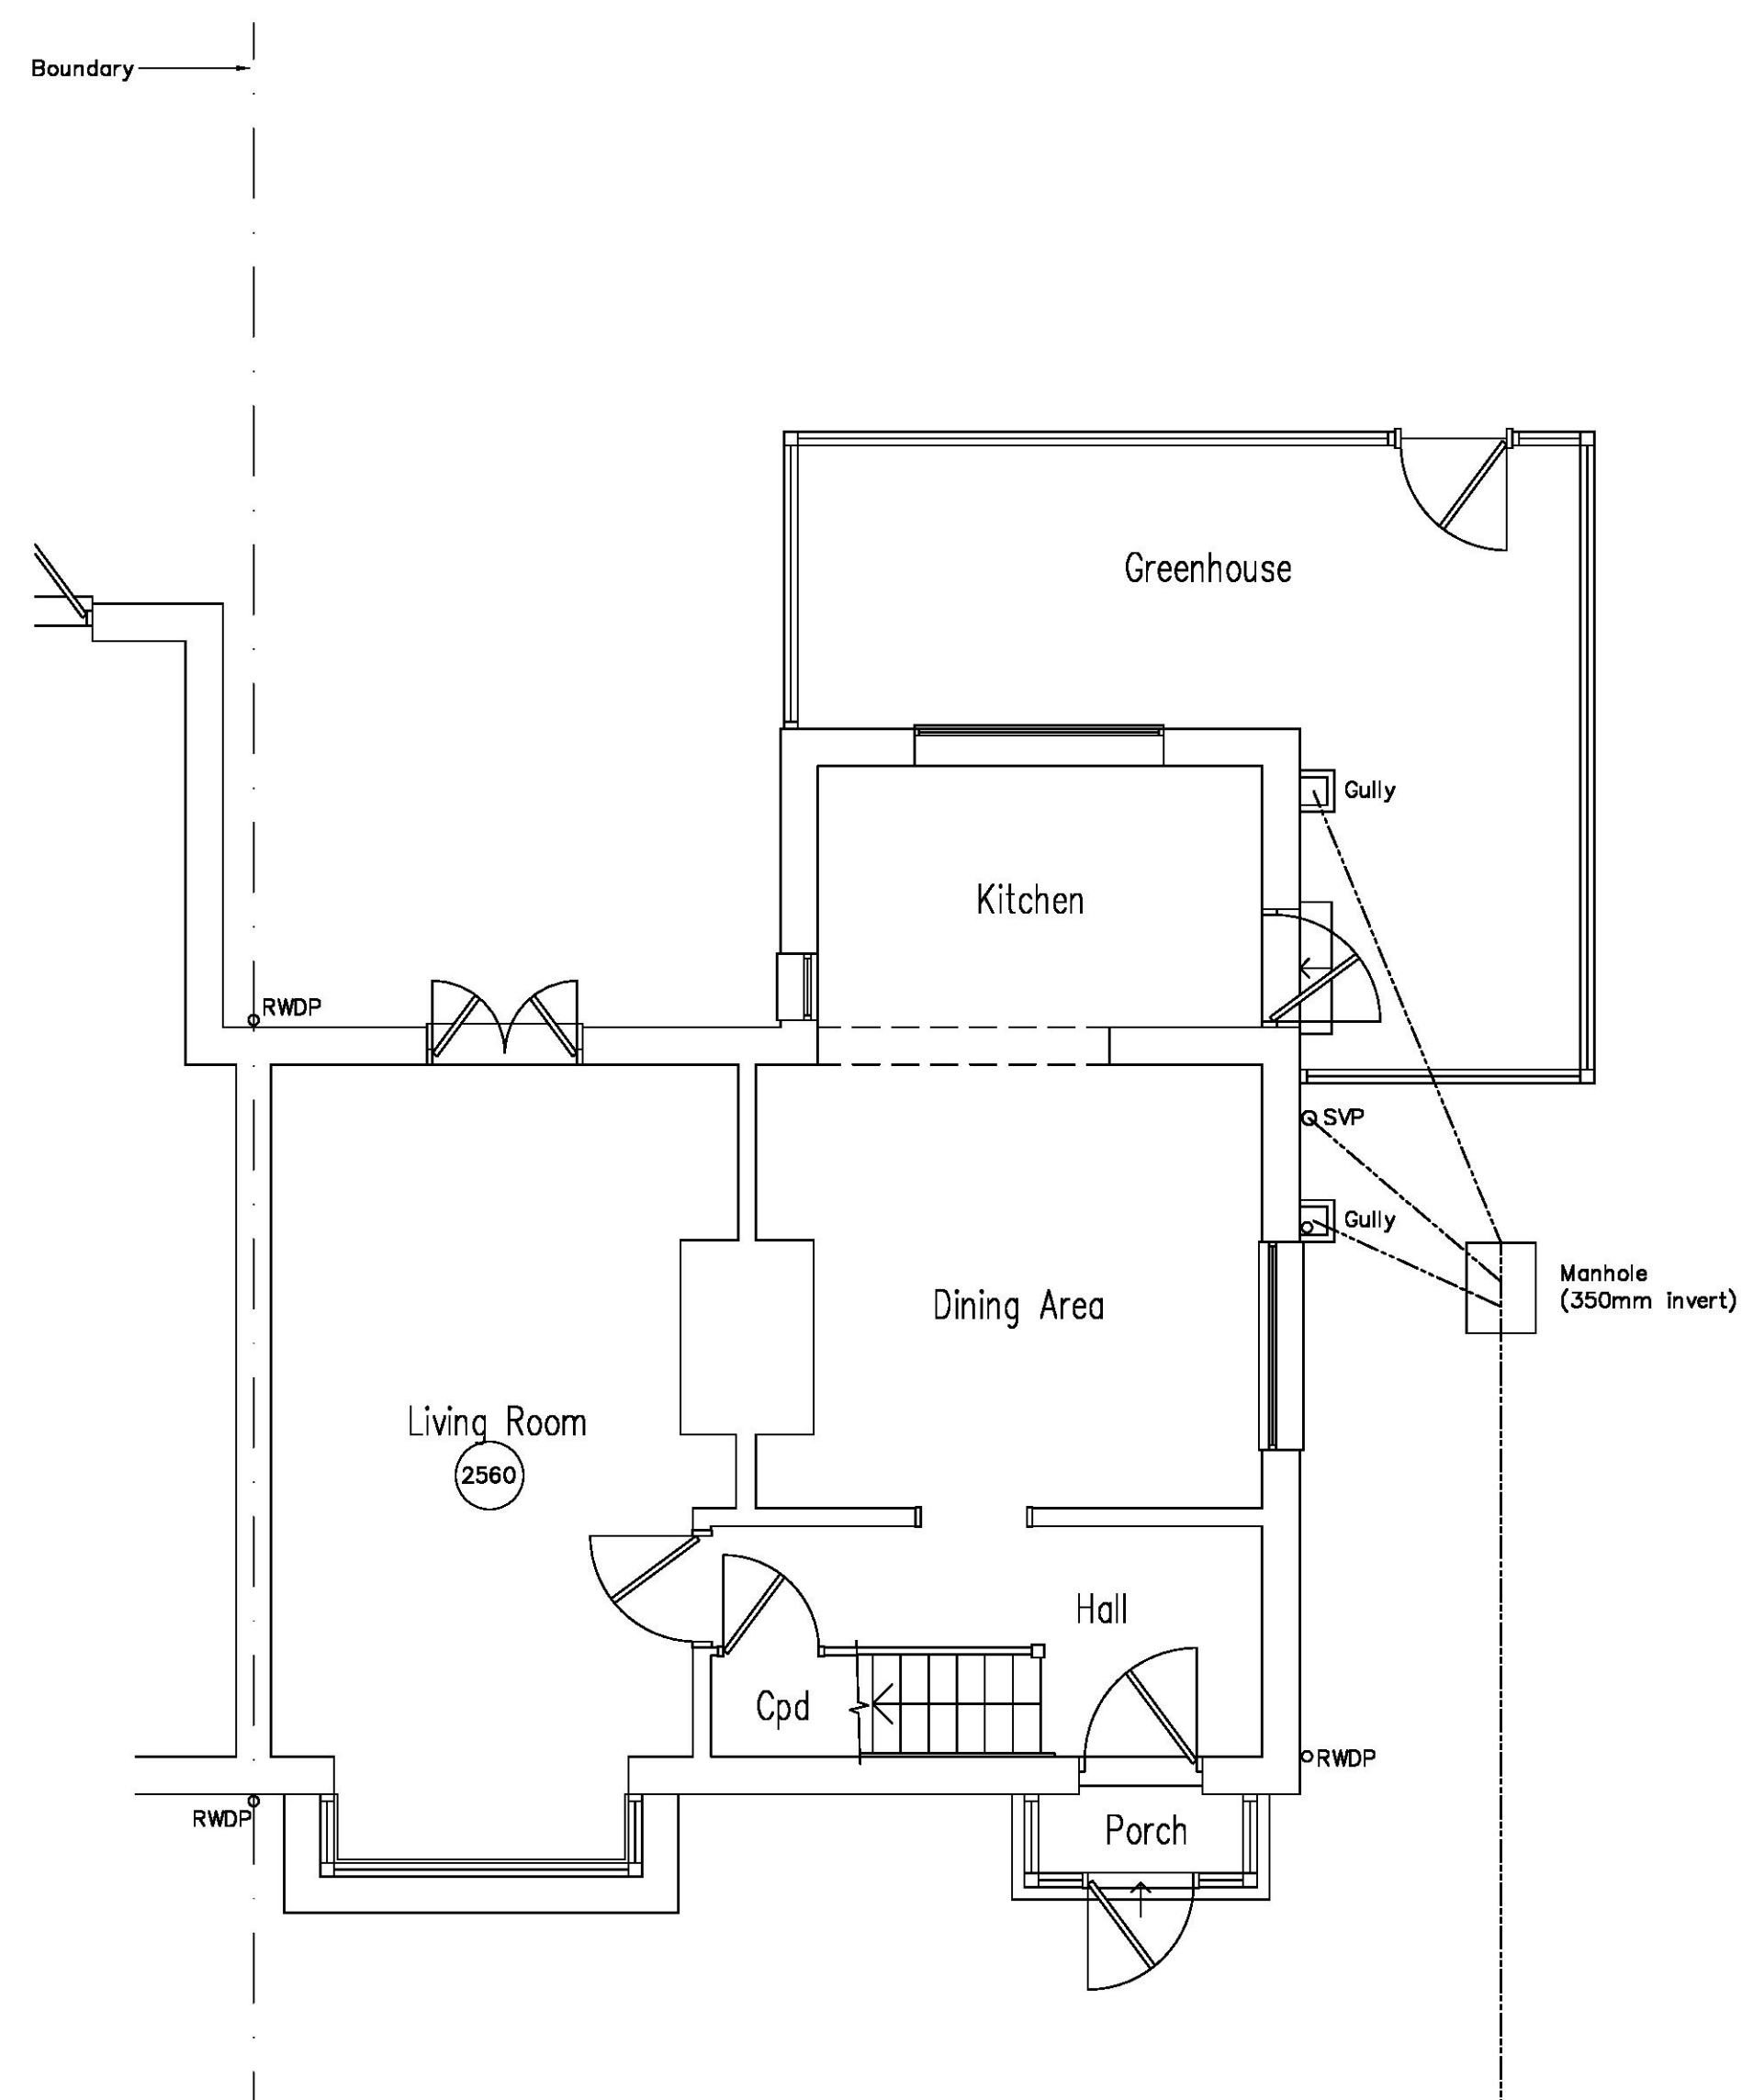


Existing Ground Floor Plan – 1:50




Manhole  
(700mm invert)

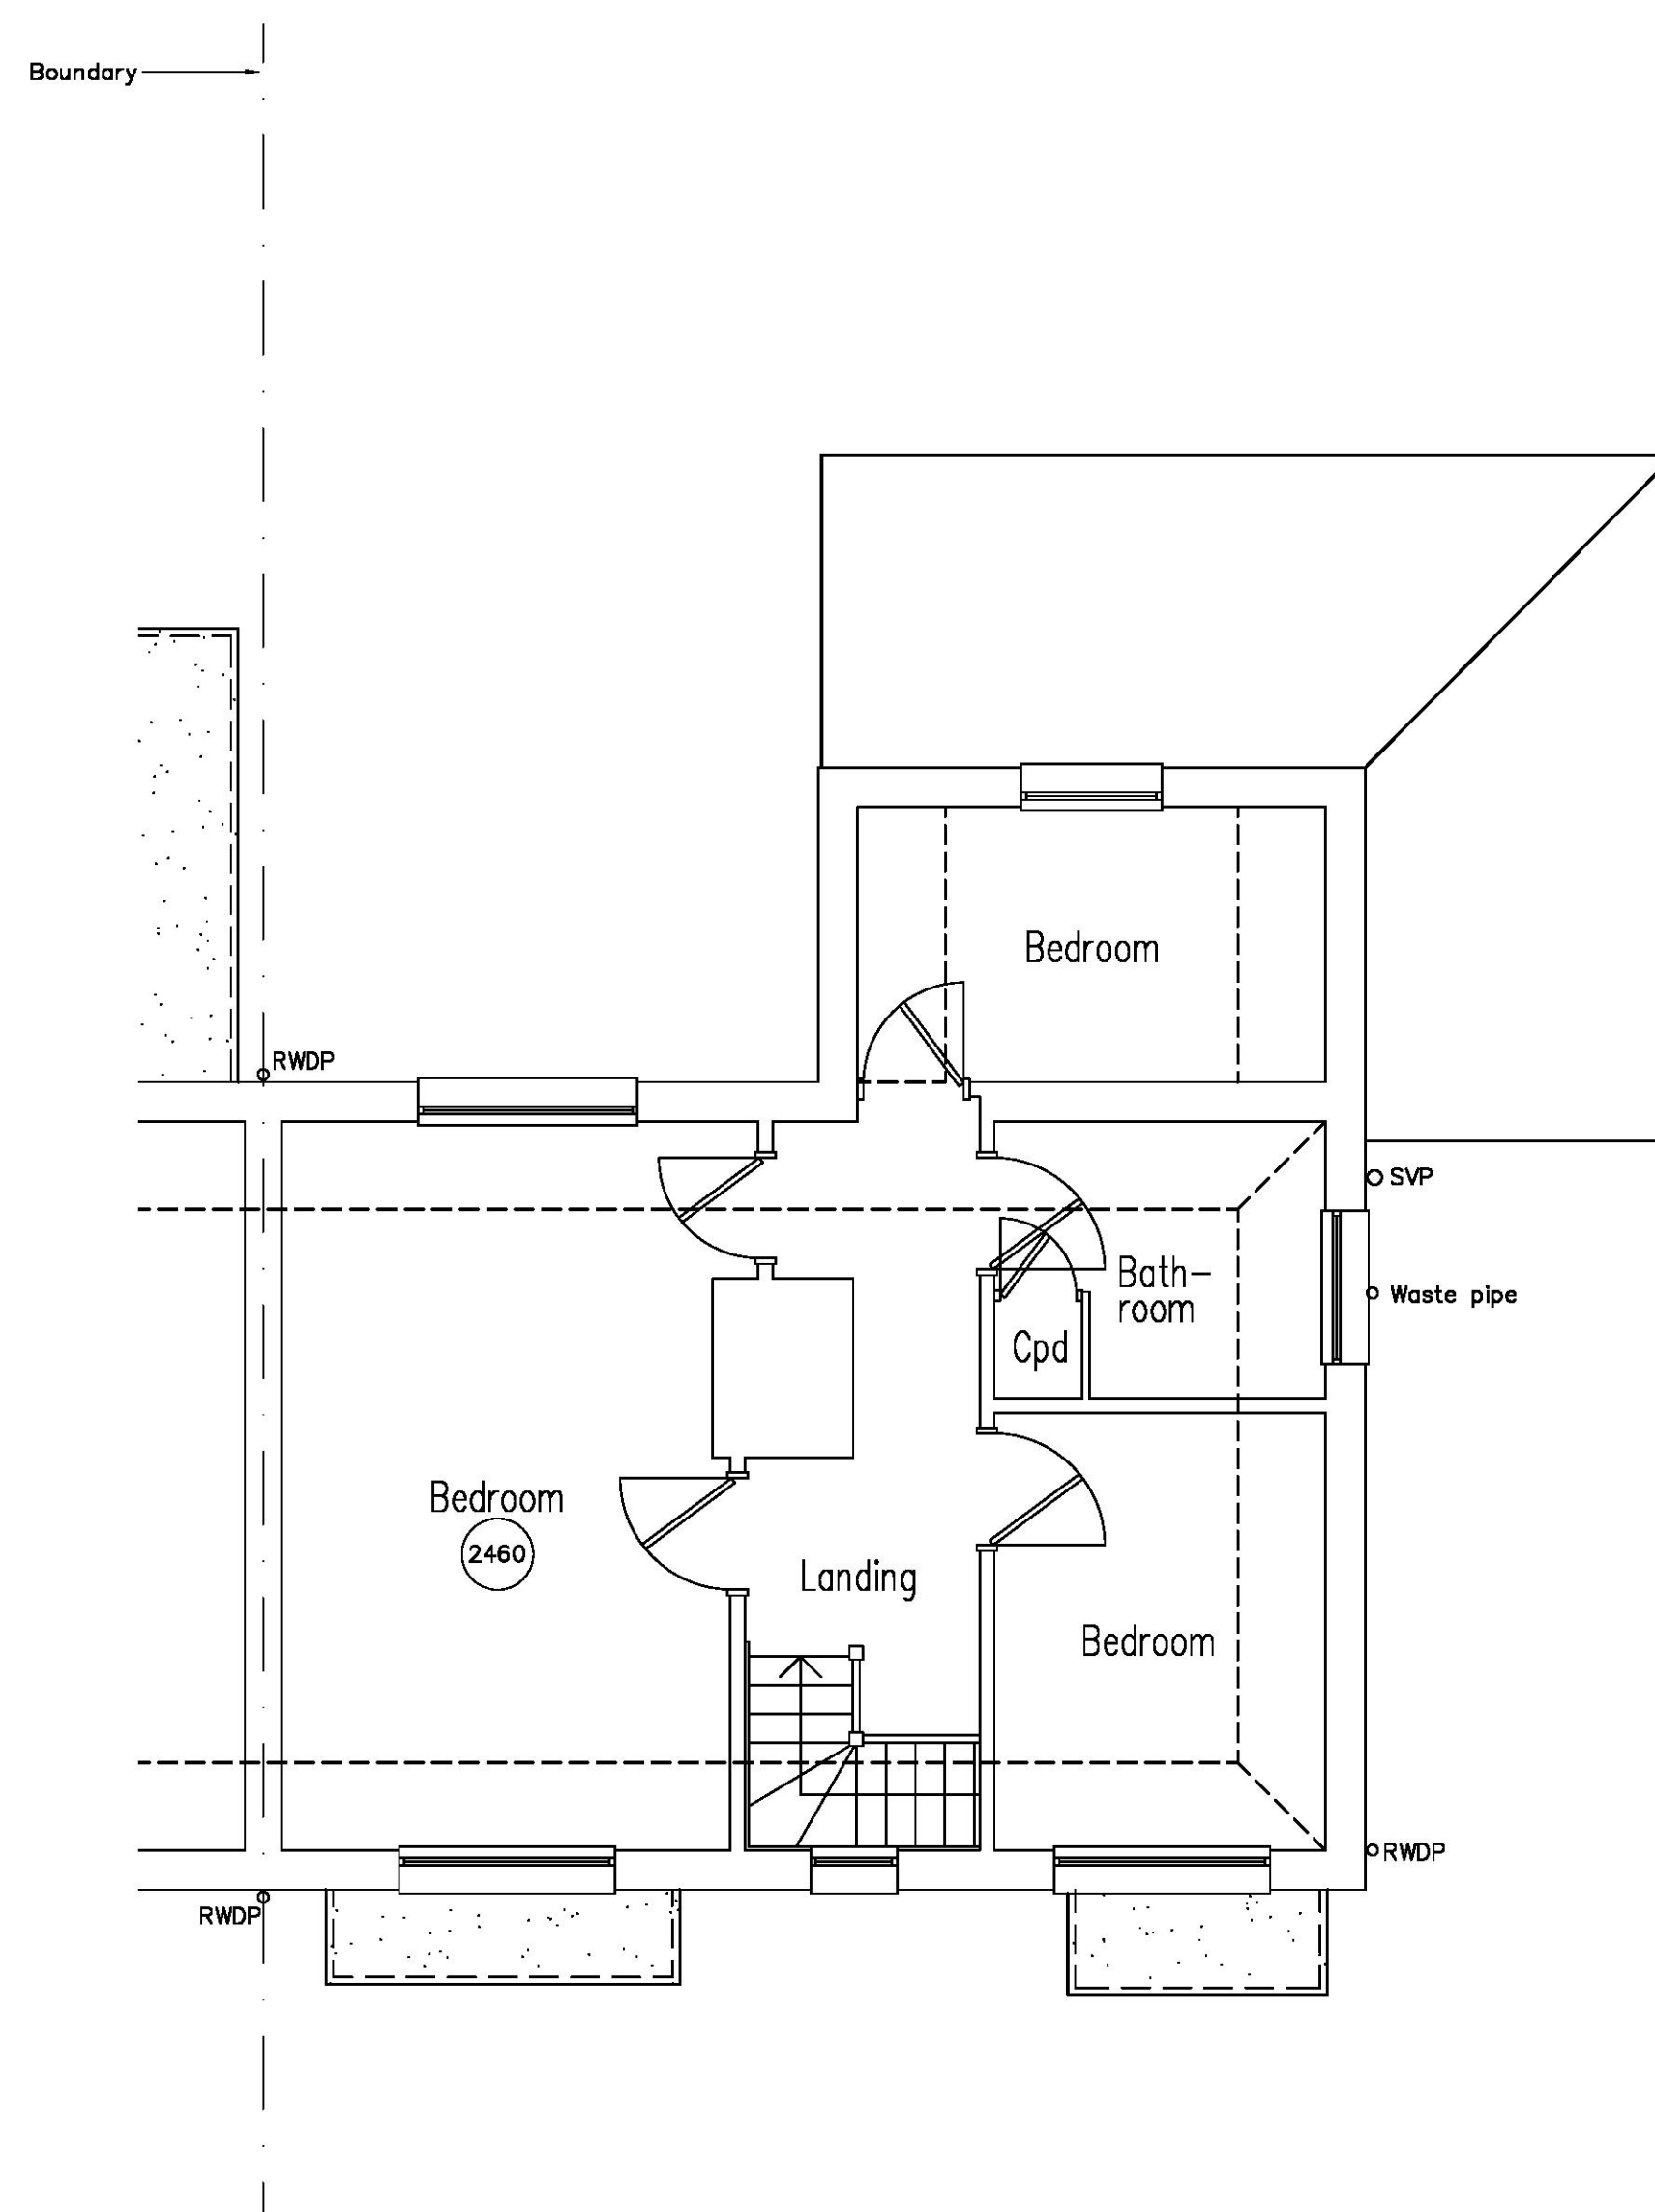

Existing First Floor Plan – 1:50

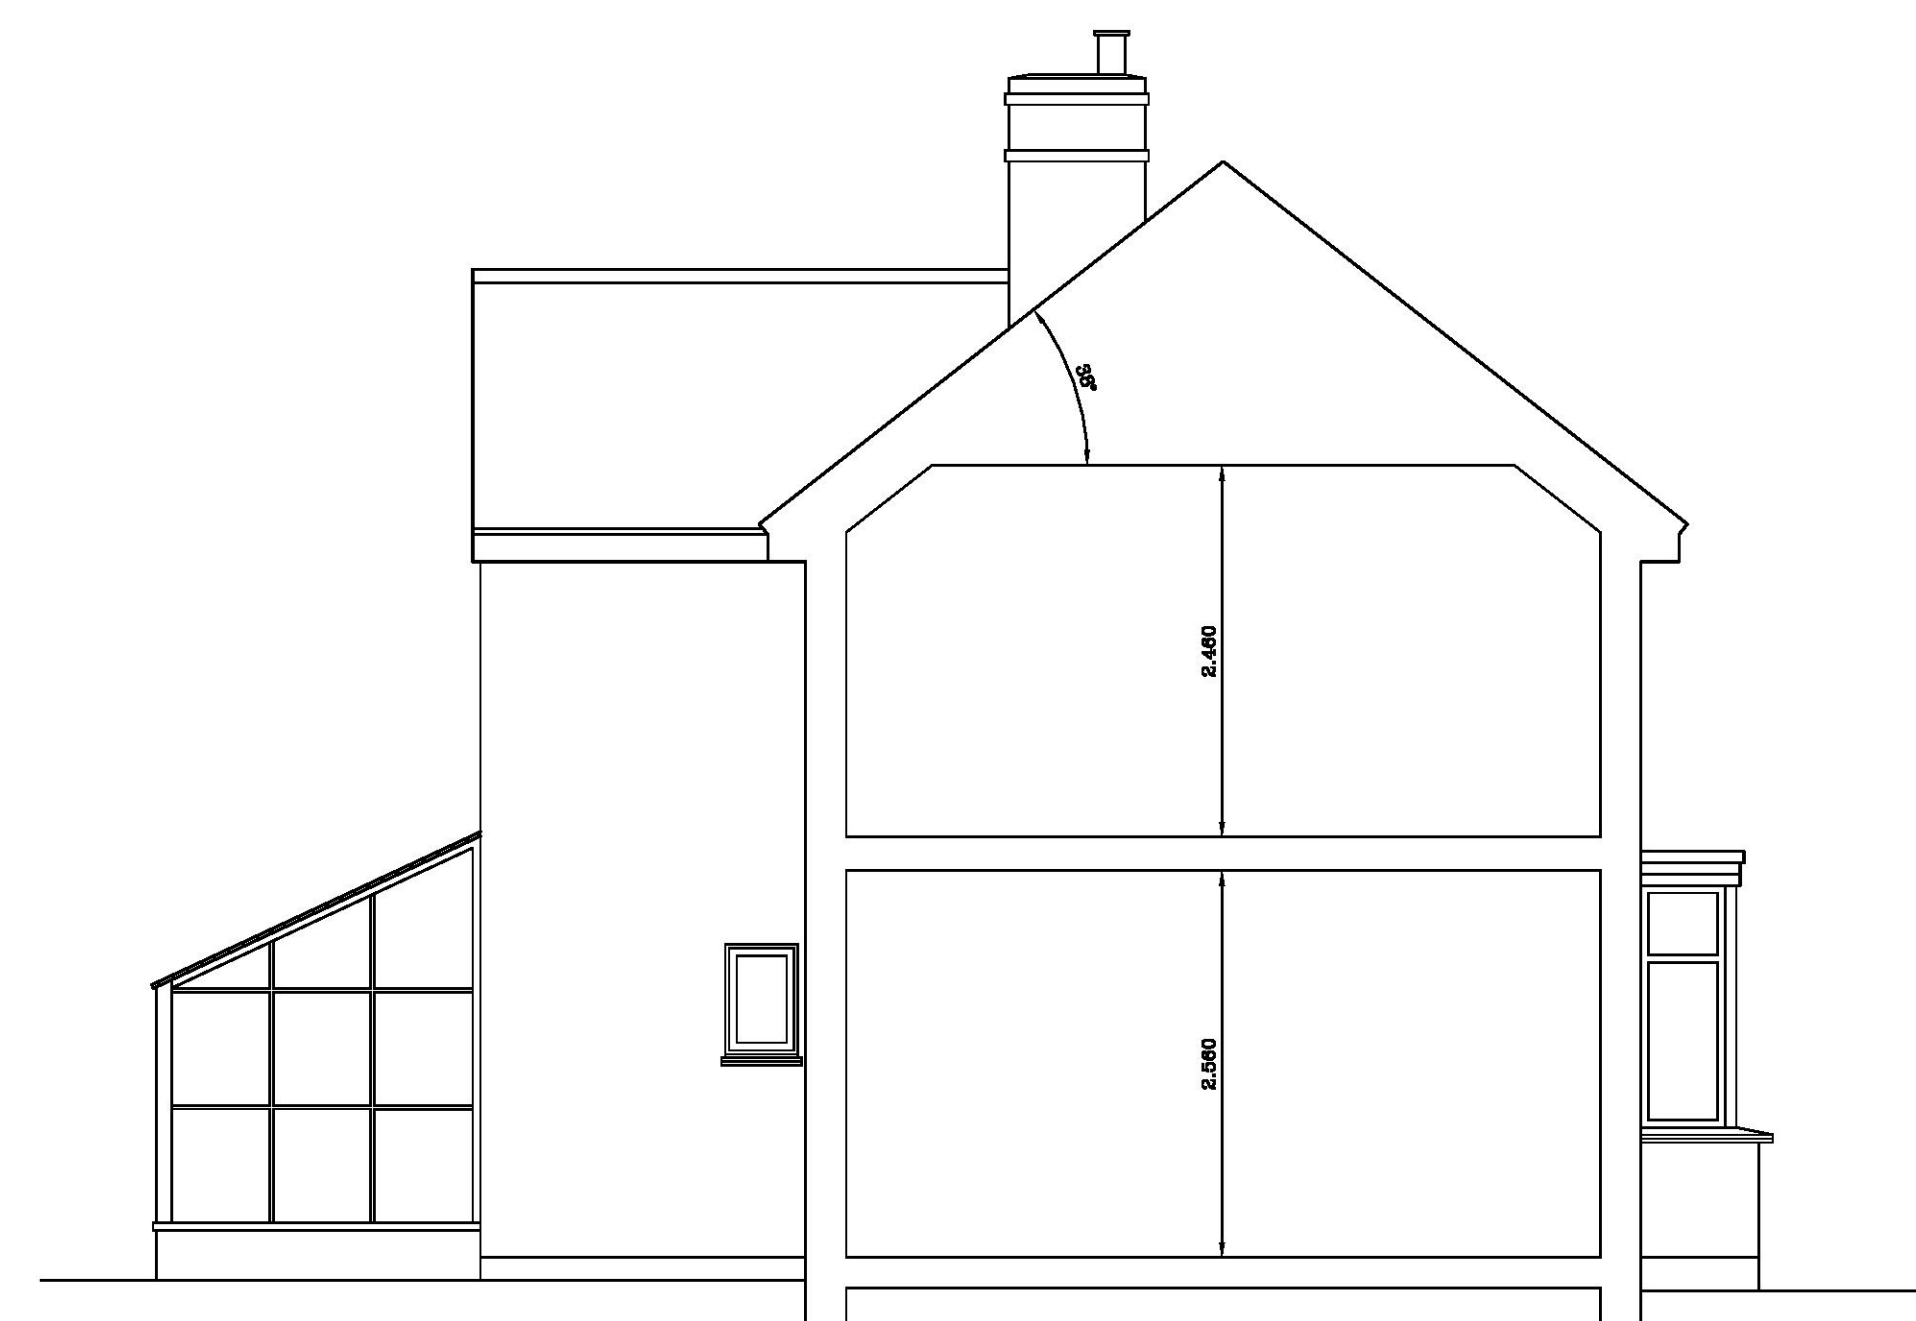

Existing Draft Section – 1:50

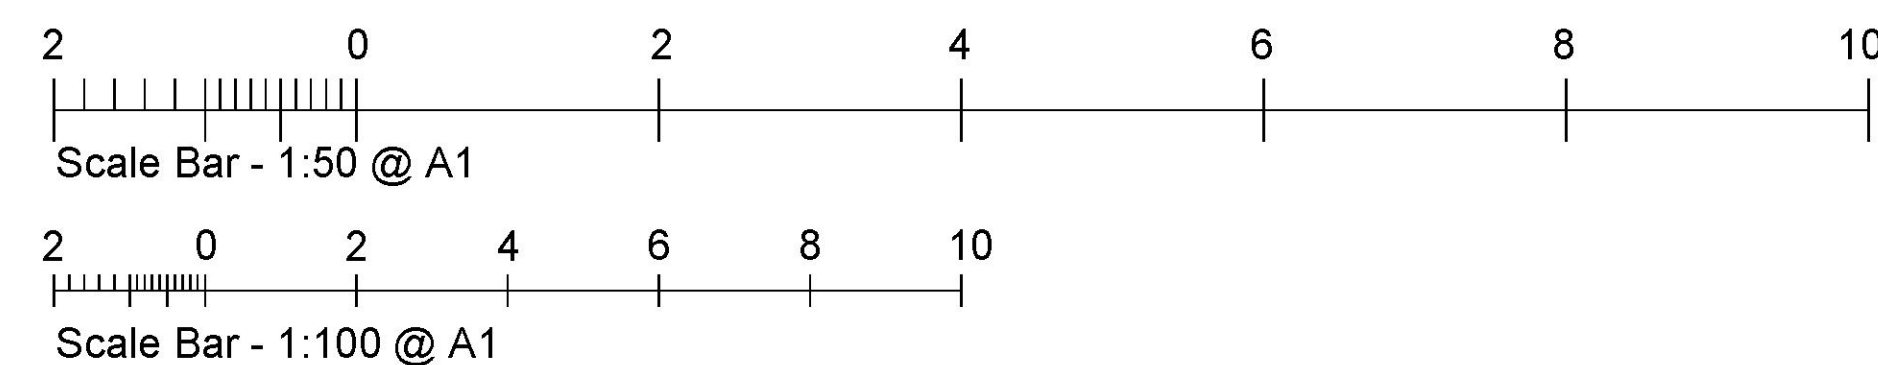

PROJECT: 37 Great Eastern Road, Hockley, Essex. SS5 4BX	
TITLE: Existing Floor Plans and Elevations Draft Section	
SCALE: 1:50/100 @ A1	DATE: Mar 2023
Drawing No: 1539-01	REV: -



Breley Design Ltd, Harrier House  
Aviation Way, Southend on Sea  
Essex SS2 6UN, England  
Telephone: +44 (0)1702 543100  
Facsimile: +44 (0)1702 543123  
Email: info@breleydesign.com

Copyright of this drawing shall remain the property of Breley Design Limited. It may not be used in whole or part by any other parties for any other purpose without prior consent. All dimensions to be checked on site and any discrepancies reported to Breley Design Limited before work commences.