





PROPOSED FRONT ELEVATION
SCALE 1:100@A1

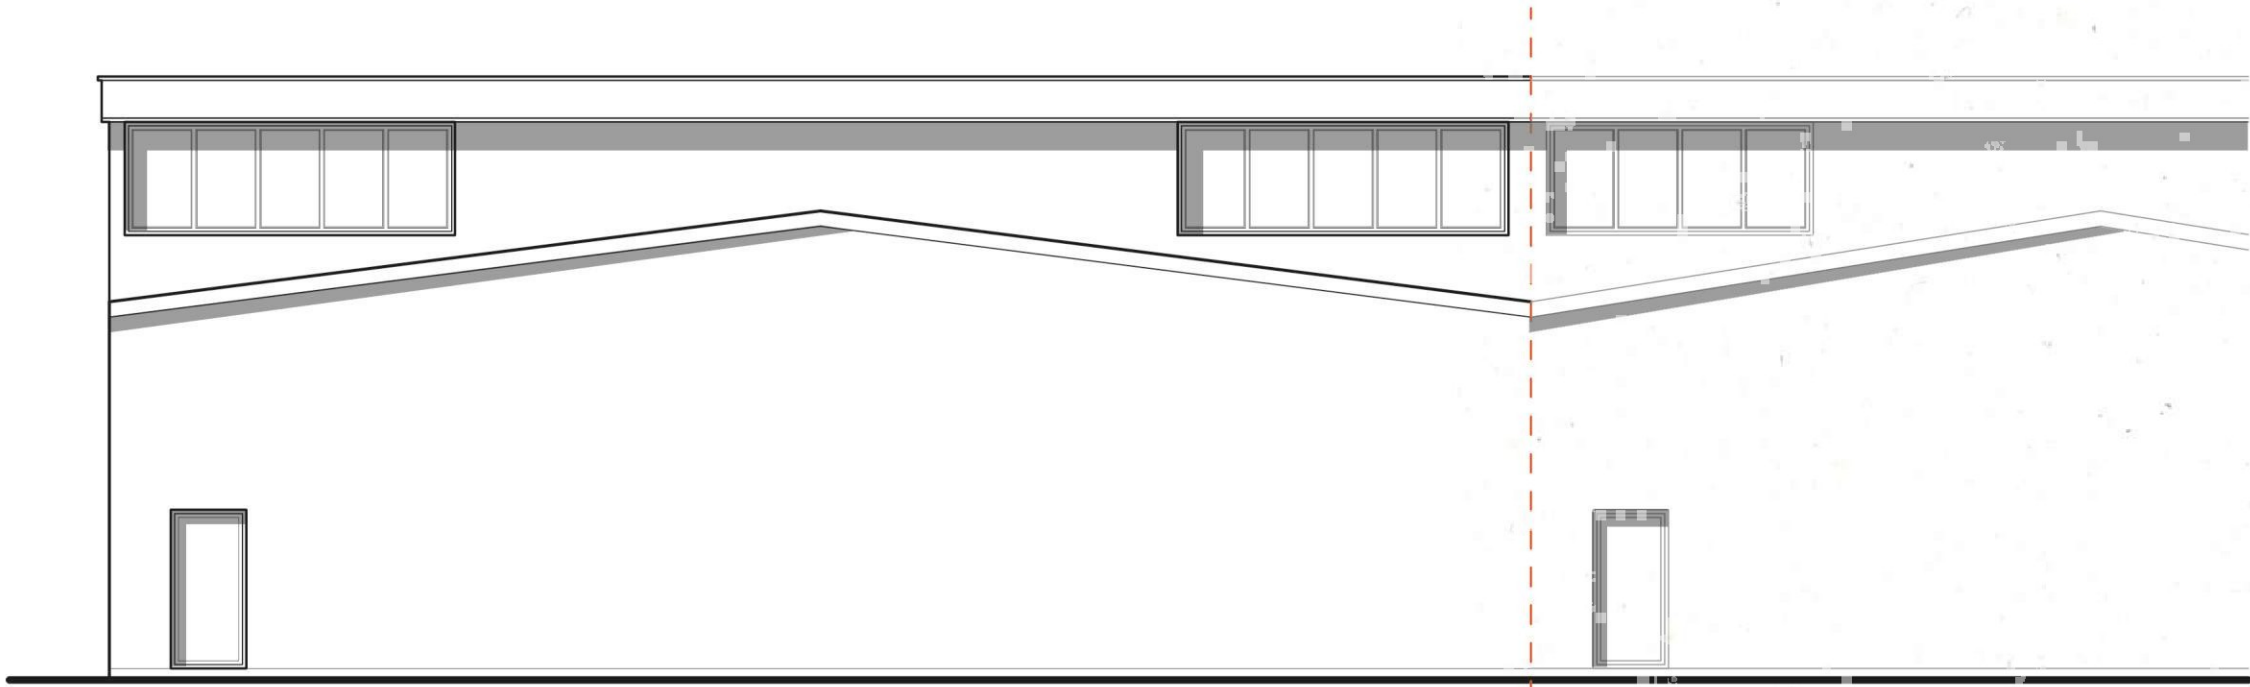


PROPOSED REAR ELEVATION
SCALE 1:100@A1



EXISTING FRONT ELEVATION
SCALE 1:100@A1

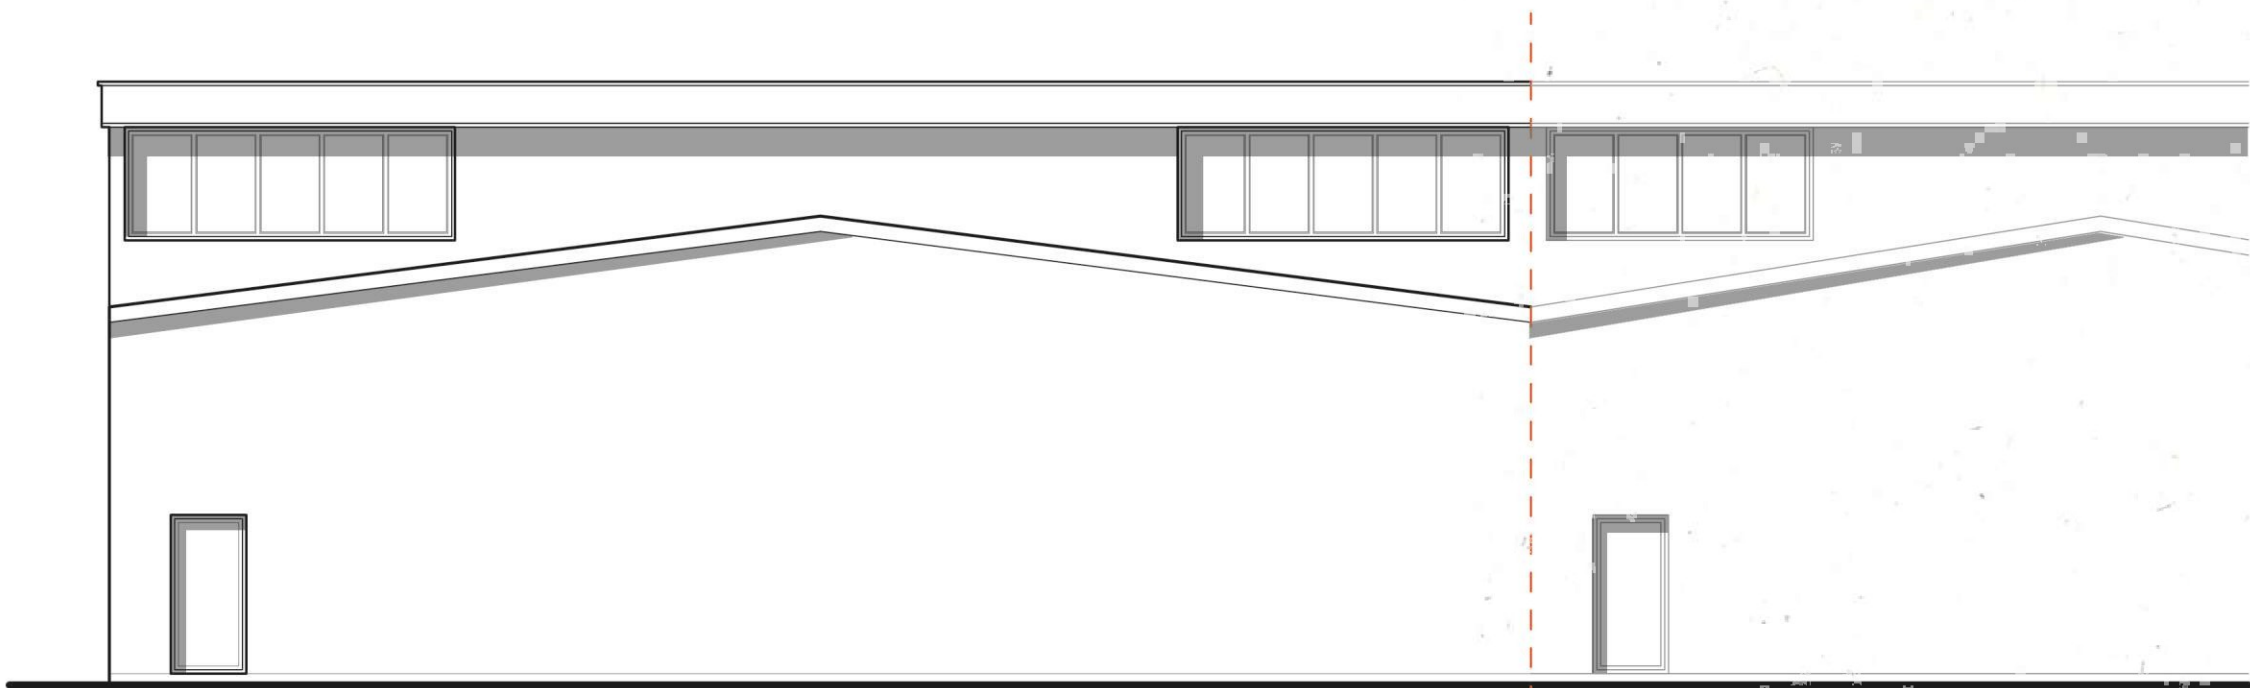


EXISTING REAR ELEVATION
SCALE 1:100@A1

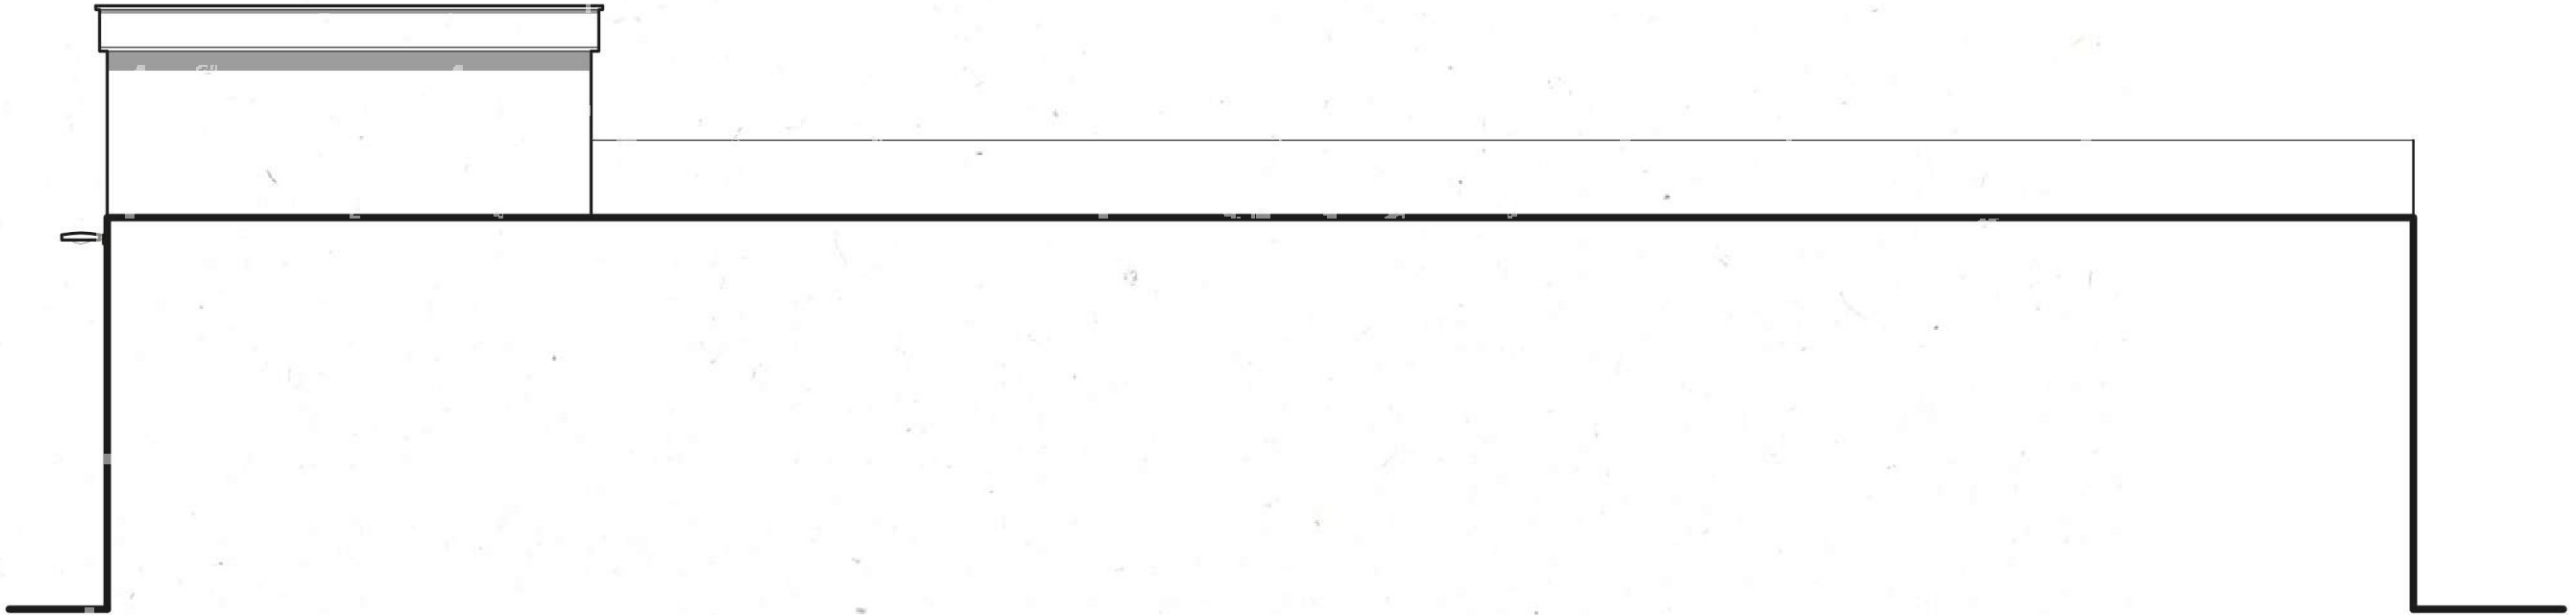


PROPOSED SIDE ELEVATION
SCALE 1:100@A1



PROPOSED SIDE ELEVATION
SCALE 1:100@A1

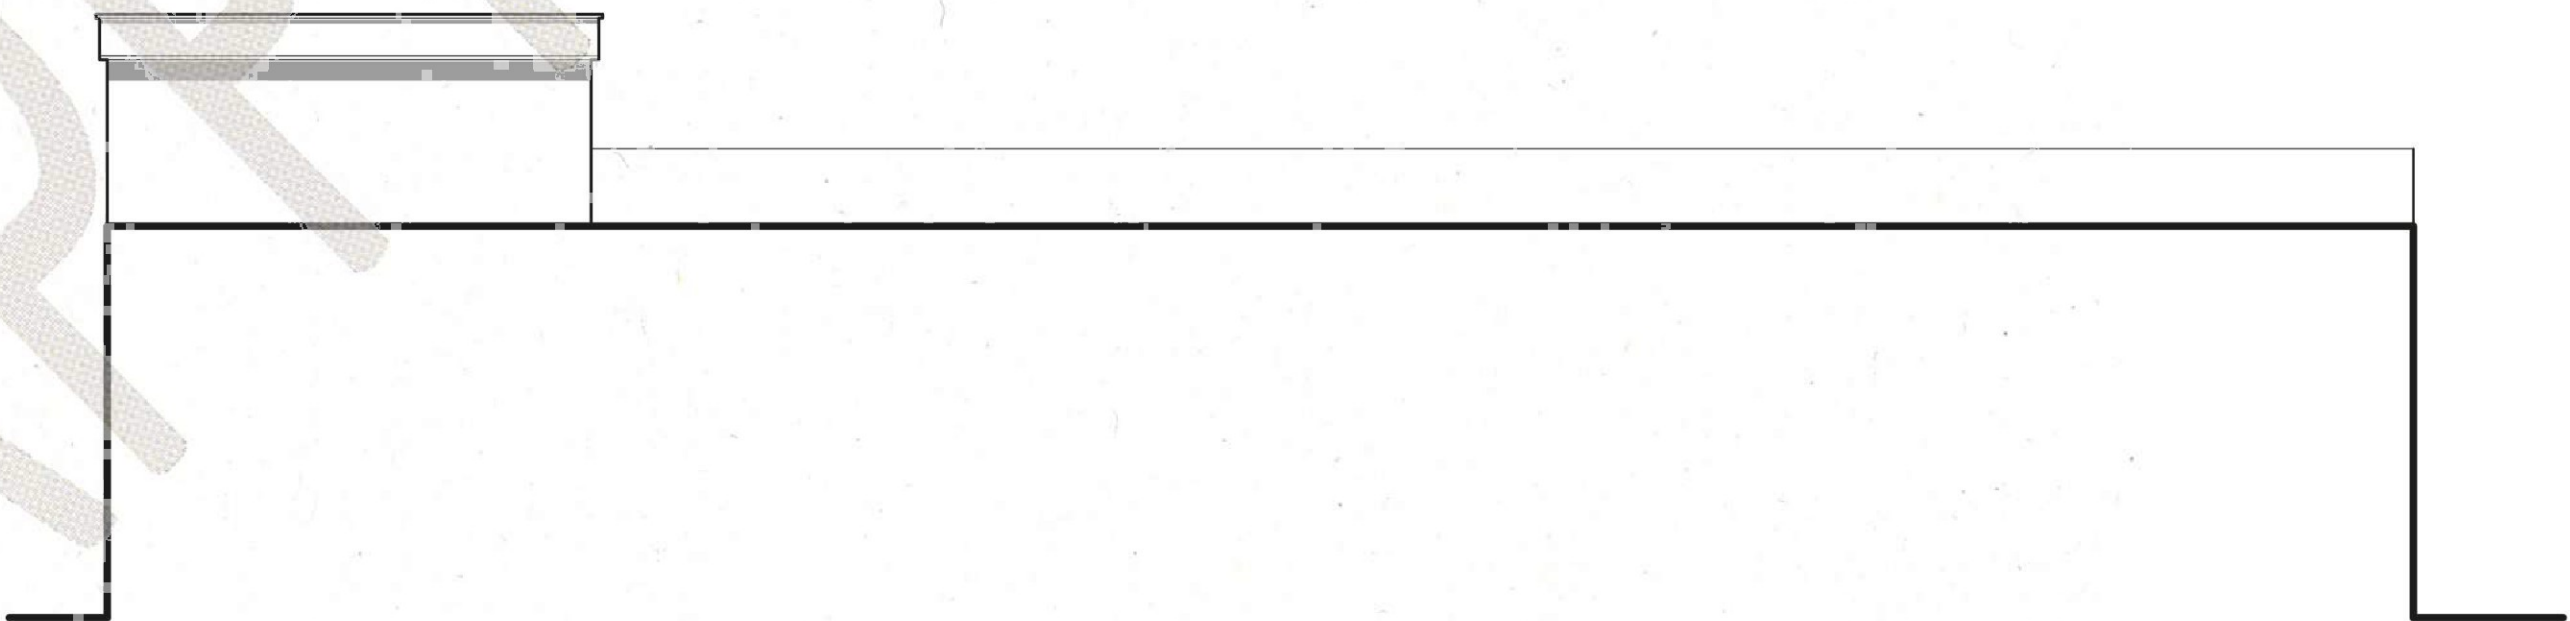

EXISTING SIDE ELEVATION
SCALE 1:100@A1

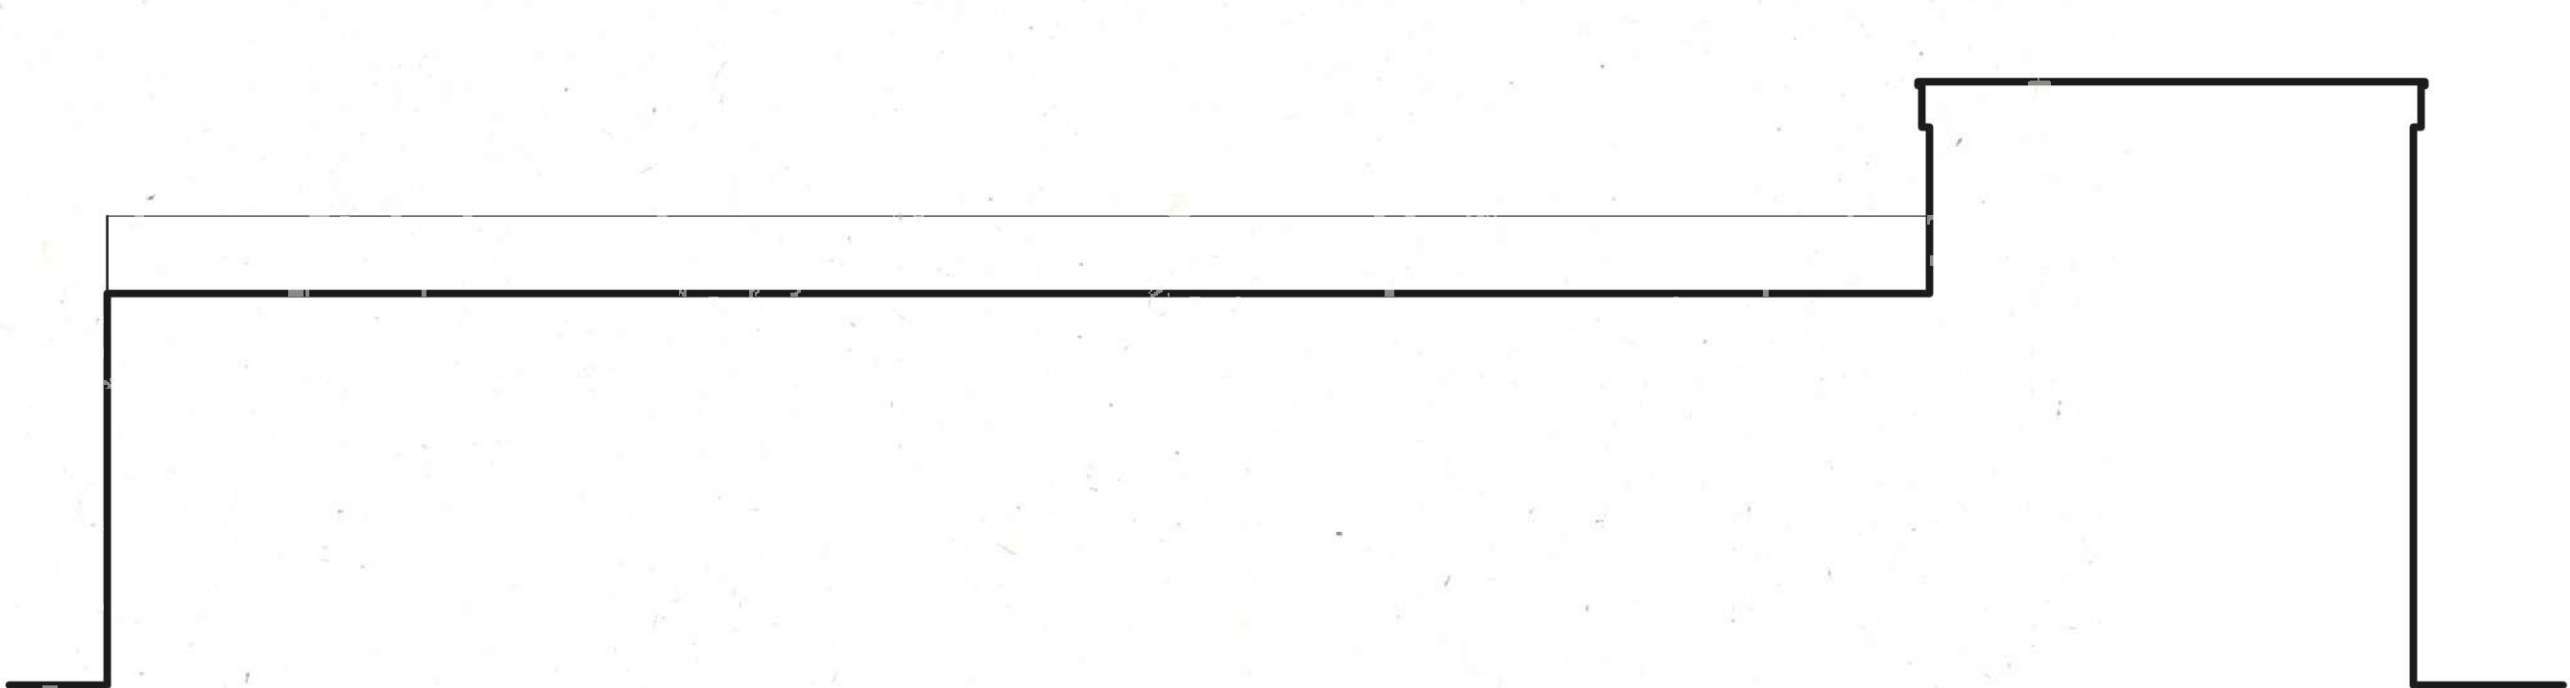

EXISTING SIDE ELEVATION
SCALE 1:100@A1

THIS DRAWING IS THE © COPYRIGHT OF FRONT ARCHITECTURE LTD. AND SHOULD NOT BE COPIED WITHOUT PRIOR WRITTEN CONSENT.

CONTRACTORS ARE TO CHECK ALL LEVELS AND DIMENSIONS BEFORE WORK COMMENCES ON SITE AND ANY DISCREPANCIES ARE TO BE REFERRED TO FRONT ARCHITECTURE. DO NOT SCALE. WORK TO FIGURED DIMENSIONS ONLY.

THE ISSUED PDF VERSION OF THIS DRAWING IS THE QUALITY ASSURANCE APPROVED VERSION AND TAKES PRECEDENCE OVER ANY OTHER VERSIONS SUCH AS DWG OR DWS. INFORMATION THAT IS NOT GIVEN IN THE PDF VERSION MUST NOT BE RELIED UPON IN ANY OTHER VERSION.

0 1 2 3 4m 1:100



ELEVATION KEY

- ① BI-FOLDS - ANTHRACITE GREY OR SIMILAR
- ② ADVERTISING SIGNAGE
- ③ OVERHEAD SIGNAGE LIGHTS
- ④ PEDESTRIAN ACCESS DOOR - ANTHRACITE GREY OR SIMILAR

REV.	DATE	AMENDMENT	BY

CHANGE OF USE
5 ELDON WAY
HOCKLEY
SS5 4AD
DRAWING TITLE
PROPOSED AND EXISTING ELEVATIONS

CLIENT:
AARON BRINDLEY
DRAWN:
PF
CHECKED:
DC
SCALE @ A1:
1:100
DRAWING NO.

PROJECT NO.
24.646
DATE
JULY 2024
STATUS
PL
REVISION
P1
FRONT. 171 HIGH STREET, RAYLEIGH, ESSEX, SS6 7QA.
TEL: +44 (0)1702 401 415 | EMAIL: HELLO@FRONTARCHITECTURE.CO.UK

203
PLANNING