




Second Floor Plan

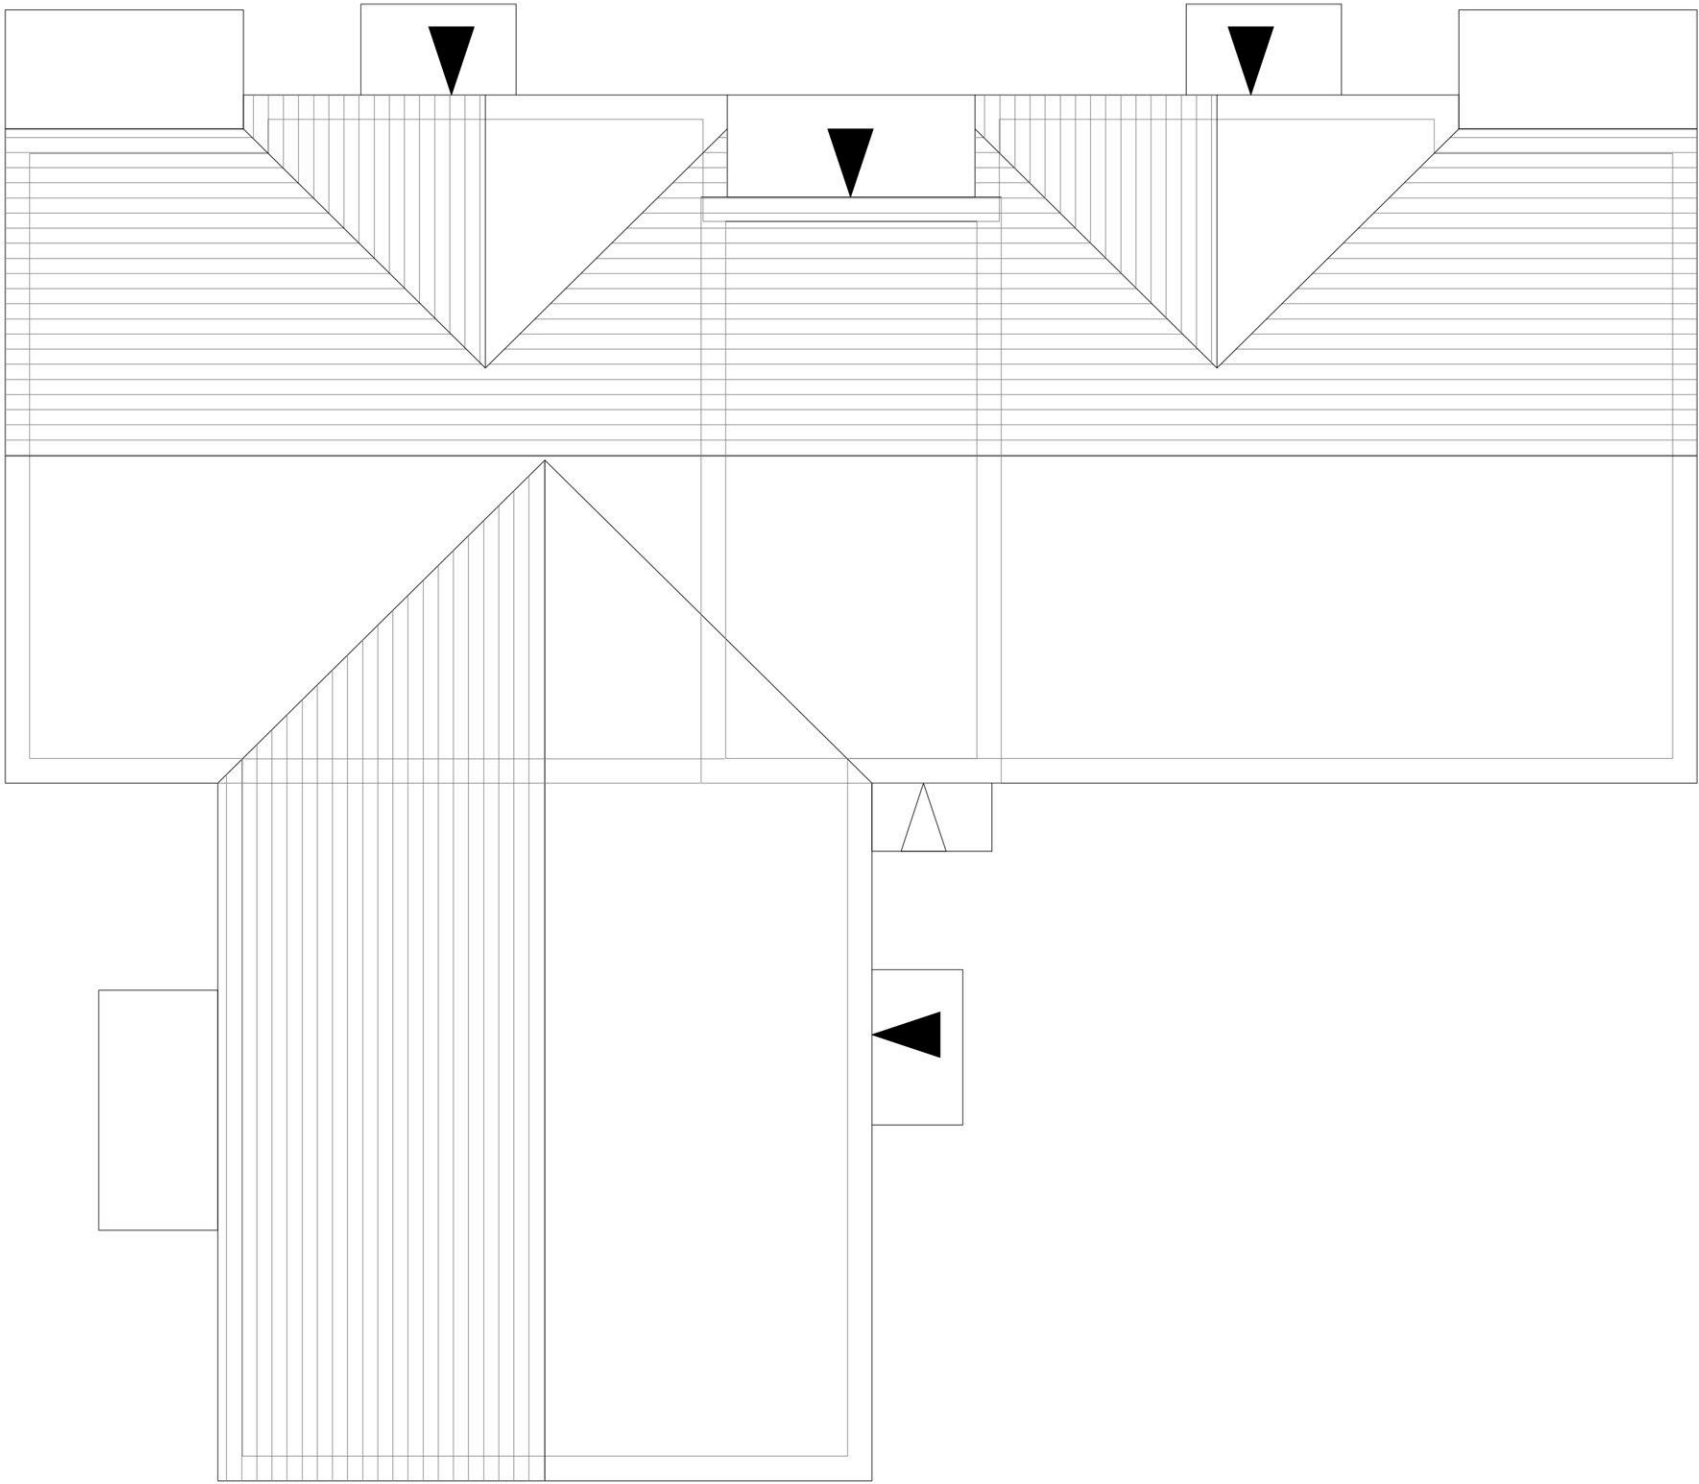

Roof Plan


Flat type	2B	Bedrooms	2	Persons	4	PLOT No. As Drawn - 19,20,22,23 Handed -
GIA.Sq.ft finish	785	GIA.Sq.m finish	72.96			
GIA.Sq.ft structural	794	GIA.Sq.m structural	73.83			
Flat type	2B	Bedrooms	2	Persons	4	PLOT No. As Drawn - 21,24 Handed -
GIA.Sq.ft finish	757	GIA.Sq.m finish	70.40			
GIA.Sq.ft structural	766	GIA.Sq.m structural	71.24			

Romsey
T:01794 367703
F:01794 367276

Portishead
T:01275 407000
F:01794 367276

Rev	Description
A	Issued for Planning
B	Additional GF window added and internal amendments

Date	Au	Ch
05.24	JF	KK
29.08.24	RP	RP

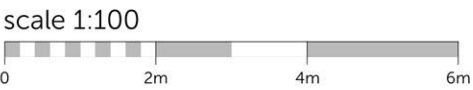

Project **Wolsey Park, Rayleigh. Parcels 17 & 18**

Drawing **Second and Roof Floor Plans**

Client	Vistry Eastern Counties		
Job no.	COUN231123	Date	04.24
Dwg no.	FB.02.p2	Rev.	B
Author	KK	Checker	TW
Status	PLANNING	Scale	1:100 at A2
Client ref.		Office	Portishead

www.thrivearchitects.co.uk

This drawing is the copyright of Thrive Architects Ltd ©. All rights reserved. Ordnance Survey Data © Crown Copyright. All rights reserved. Licence No. 100007359. Permission is granted to scale from this drawing for the purposes of **Local Authority Planning Approval only**. For all other purposes DO NOT scale from this drawing. Contractors, sub-contractors and suppliers are to check all relevant dimensions and levels of the site and building before commencing any shop drawings or building work. Any discrepancies should be recorded to the Architect. Where applicable this drawing is to be read in conjunction with the Consultants' drawings.

