



EXISTING GROUND FLOOR PLAN
SCALE 1:50

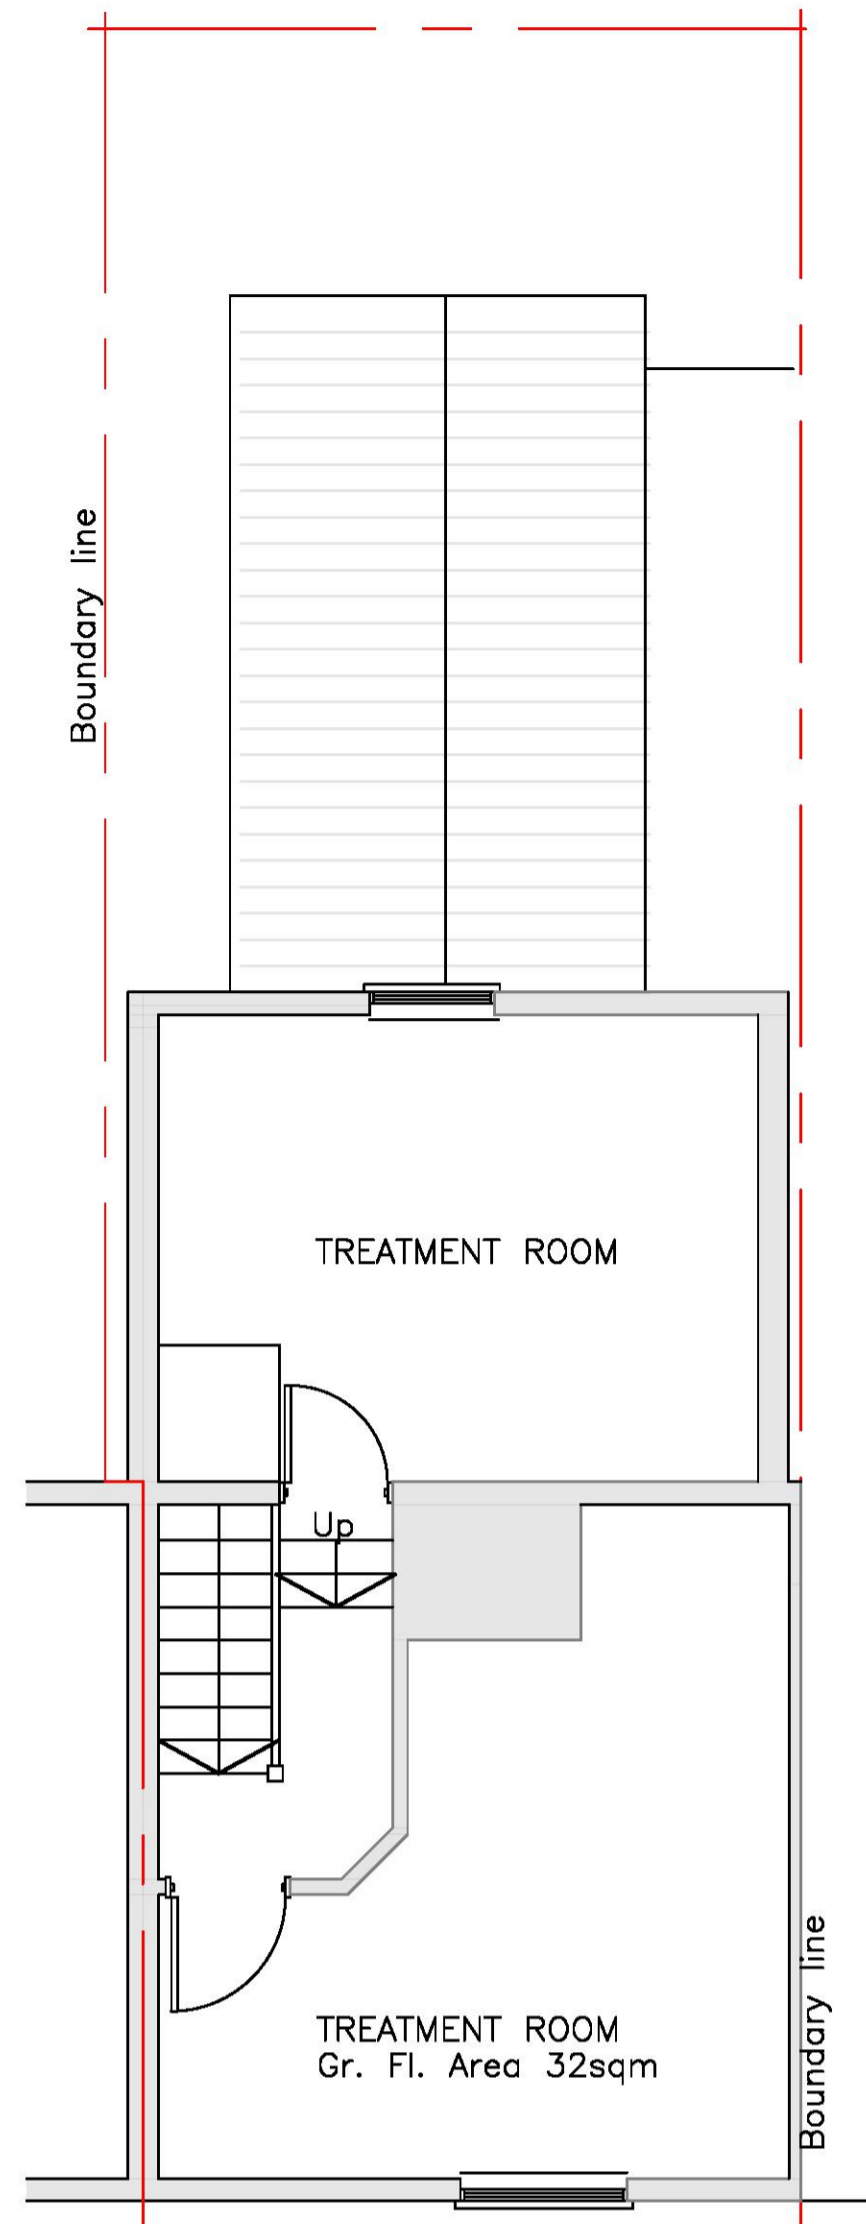


EXISTING FIRST FLOOR PLAN
SCALE 1:50

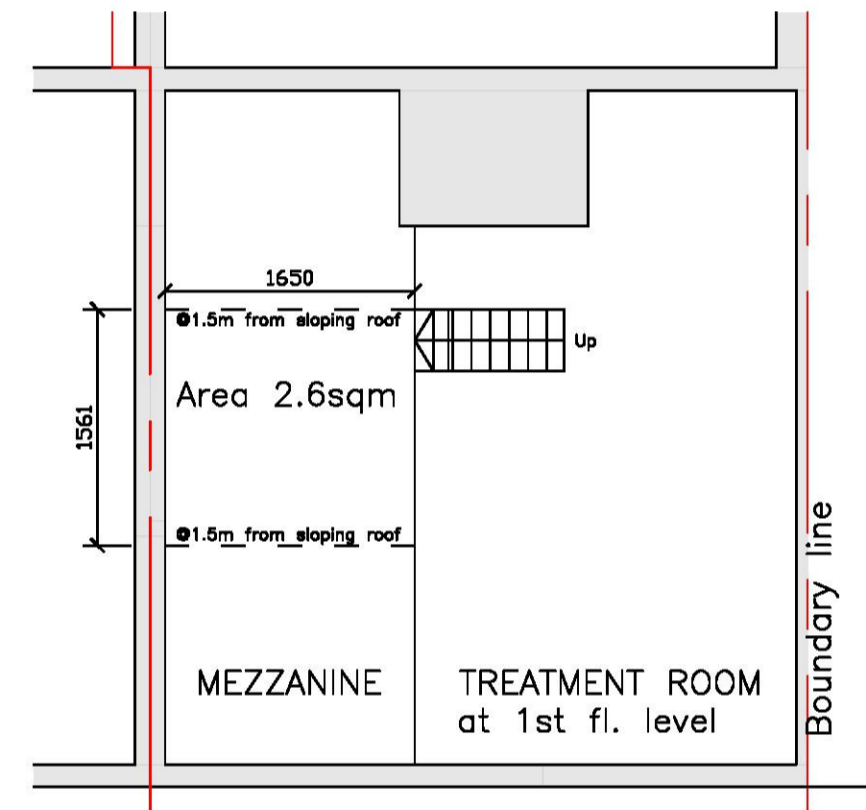


EXISTING MEZZANINE
SCALE 1:50

EXG GROSS FLOOR AREA


Ground	4.3sqm
First	32sqm
Mezzanine	2.6sqm
Total	77.6sqm

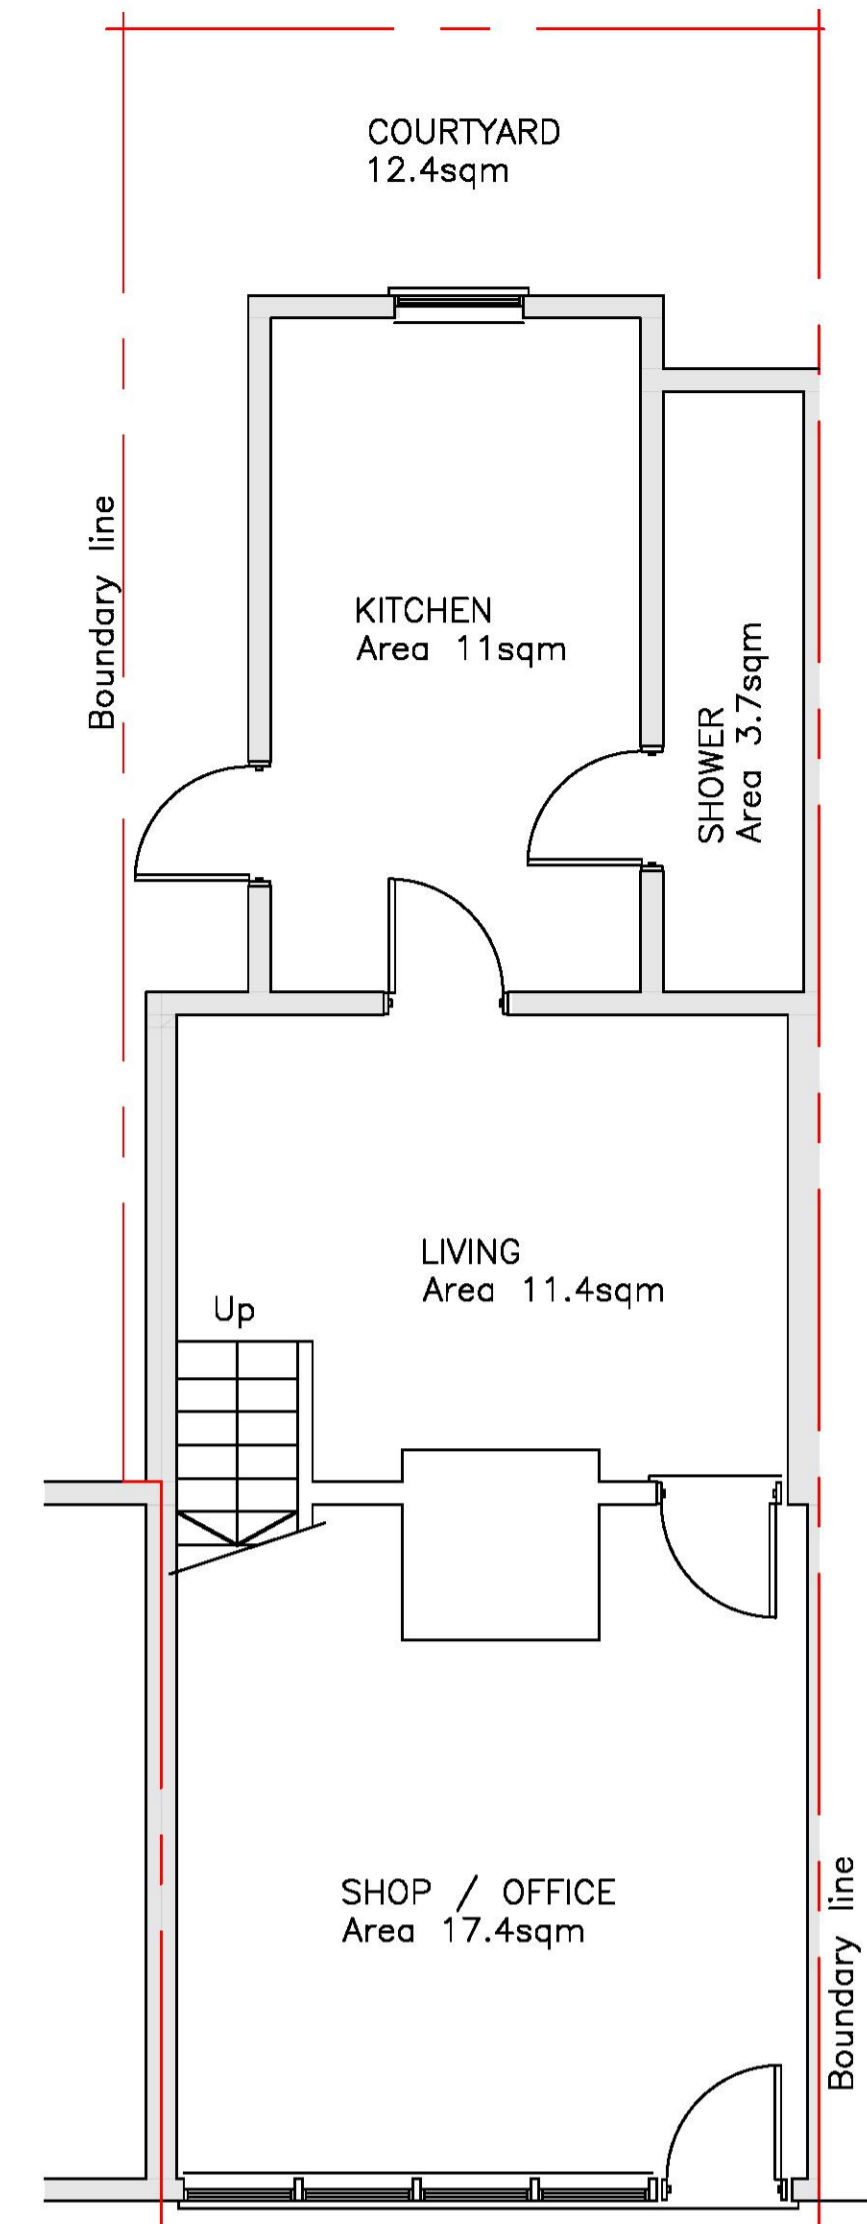


PROPOSED GROUND FLOOR PLAN
SCALE 1:50

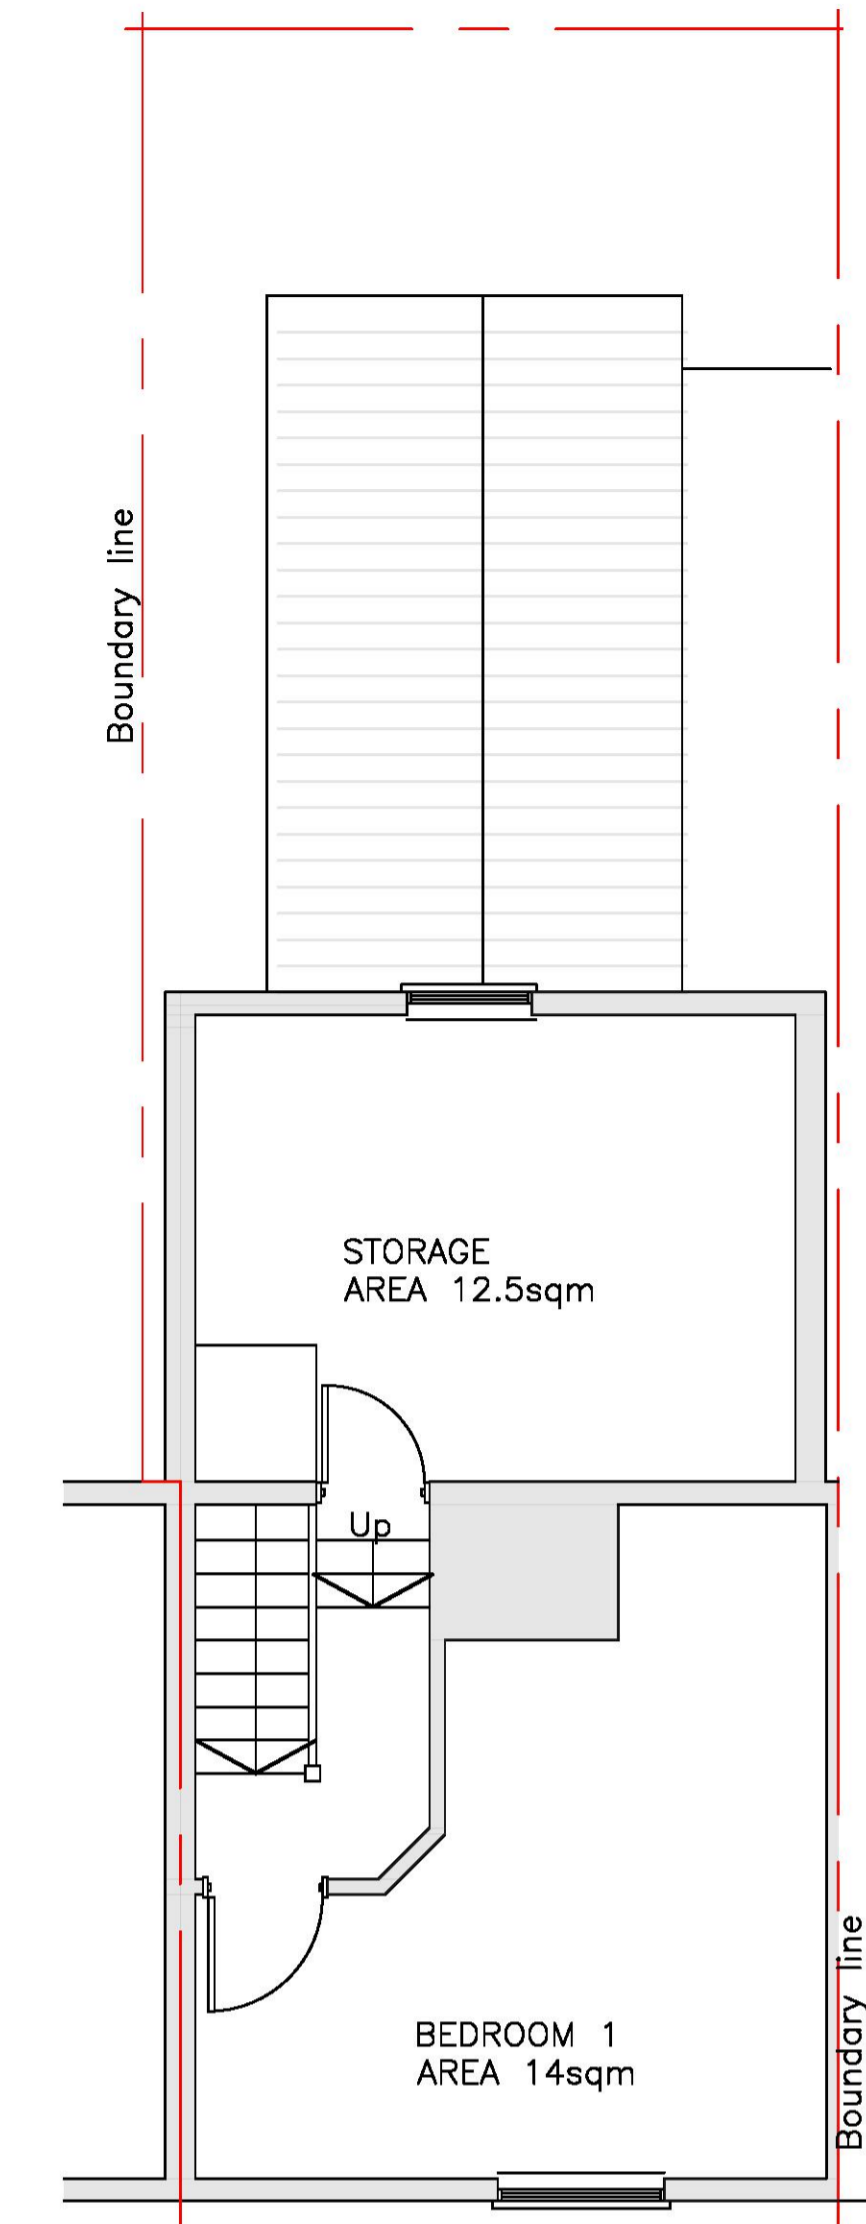


PROPOSED FIRST FLOOR PLAN
SCALE 1:50

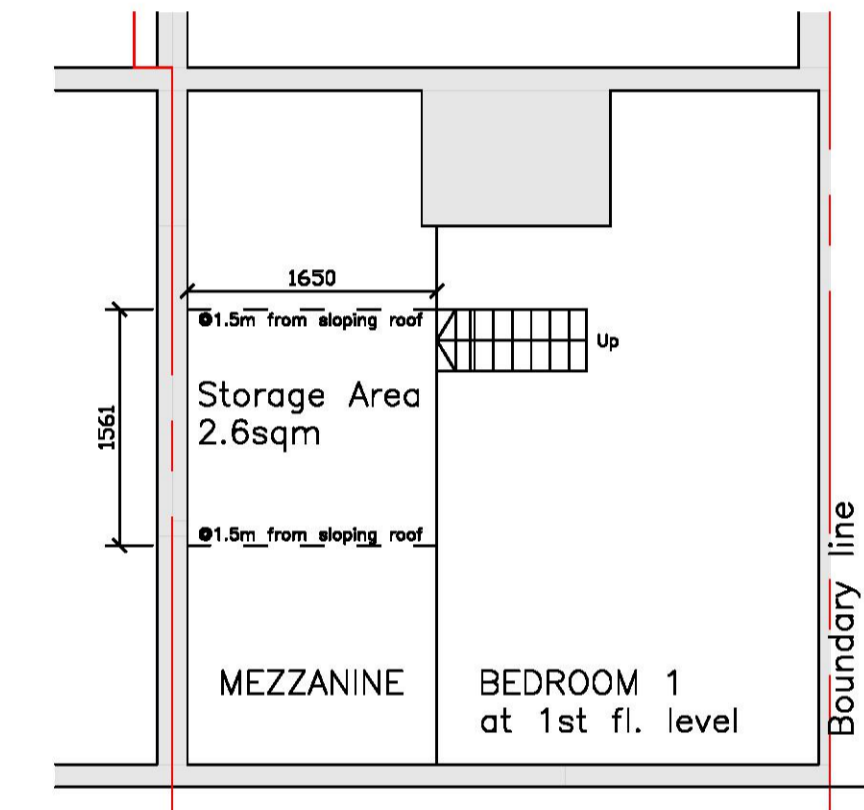


PROPOSED MEZZANINE
SCALE 1:50

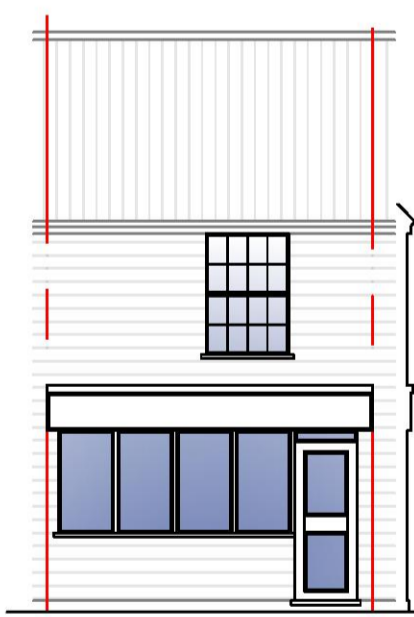

FRONT ELEVATION

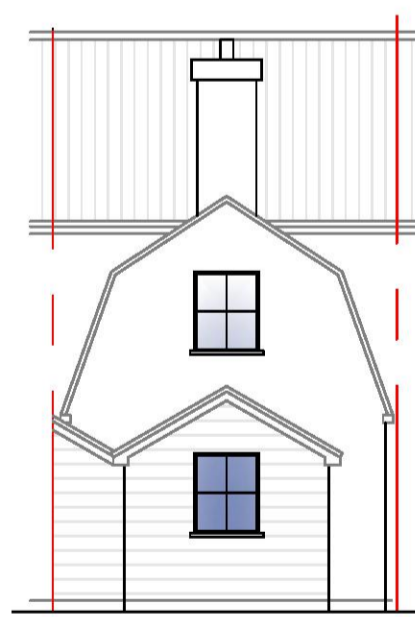


REAR ELEVATION

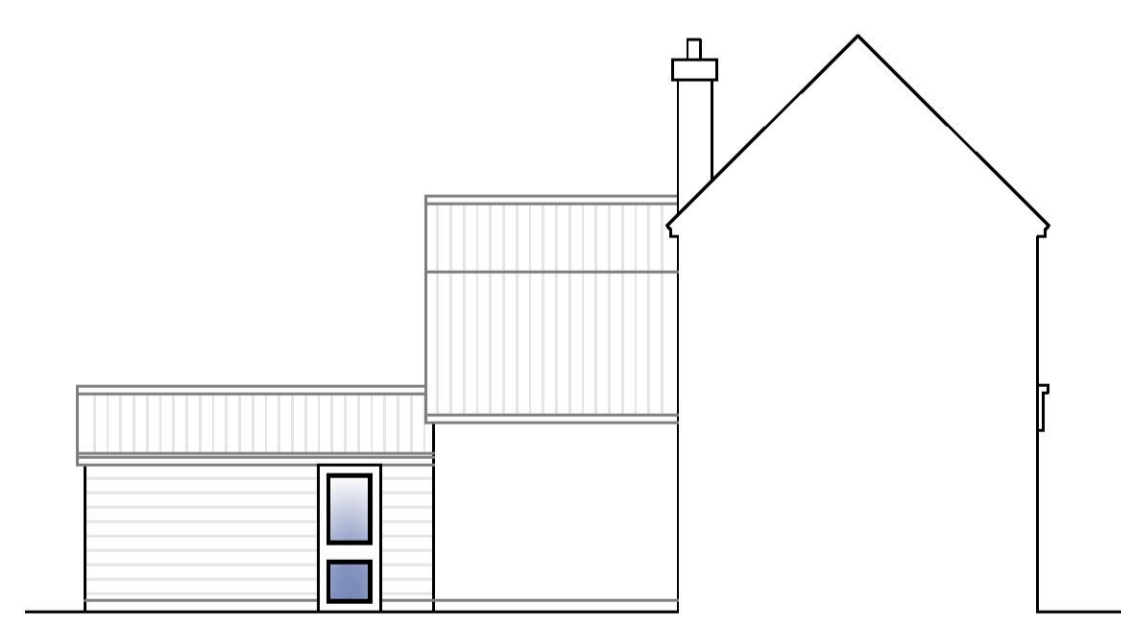


SIDE ELEVATION


EXISTING ELEVATIONS
SCALE 1:100

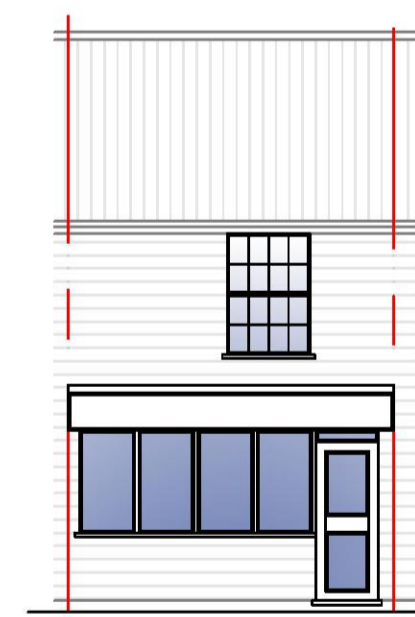

FRONT ELEVATION

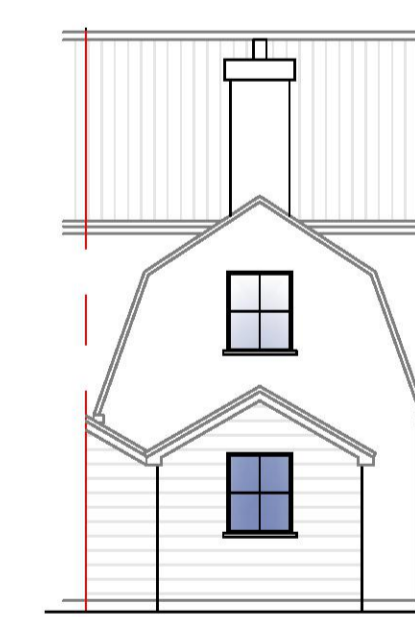

REAR ELEVATION

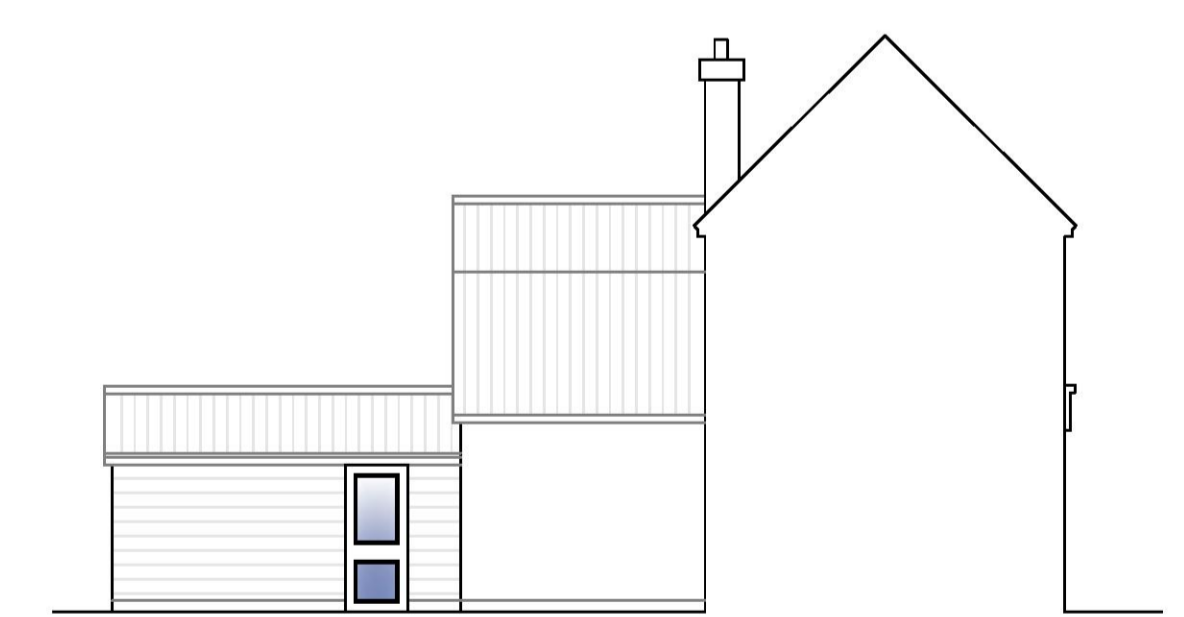


SIDE ELEVATION

PROPOSED ELEVATIONS
SCALE 1:100



PART CROSS SECTION
SCALE 1:100

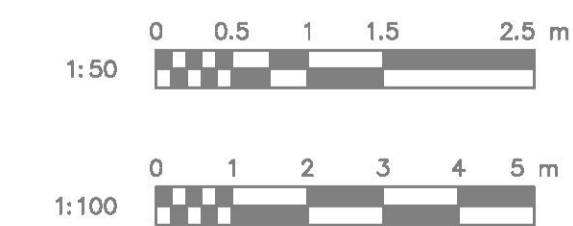

SCALE BARS

Rev	Description	By	Date
01	Door added between shop and residential	JAH	10/04
Project			
33 North Street Rochford, Essex, SS4 1AB			
Drawing Title			
Existing / Proposed Plans and Elevations			
Client			
Mr. R Steel			
Issue			
PRE-APP			
Scale	Drawn	Checked	Date
1:50, 100	JAH	JAH	09/23
Drawn	Checked	Date	
5510/08/23/01			Rev 01