


**SITE PLAN**  
1:500



**LOCATION PLAN**  
1:1250

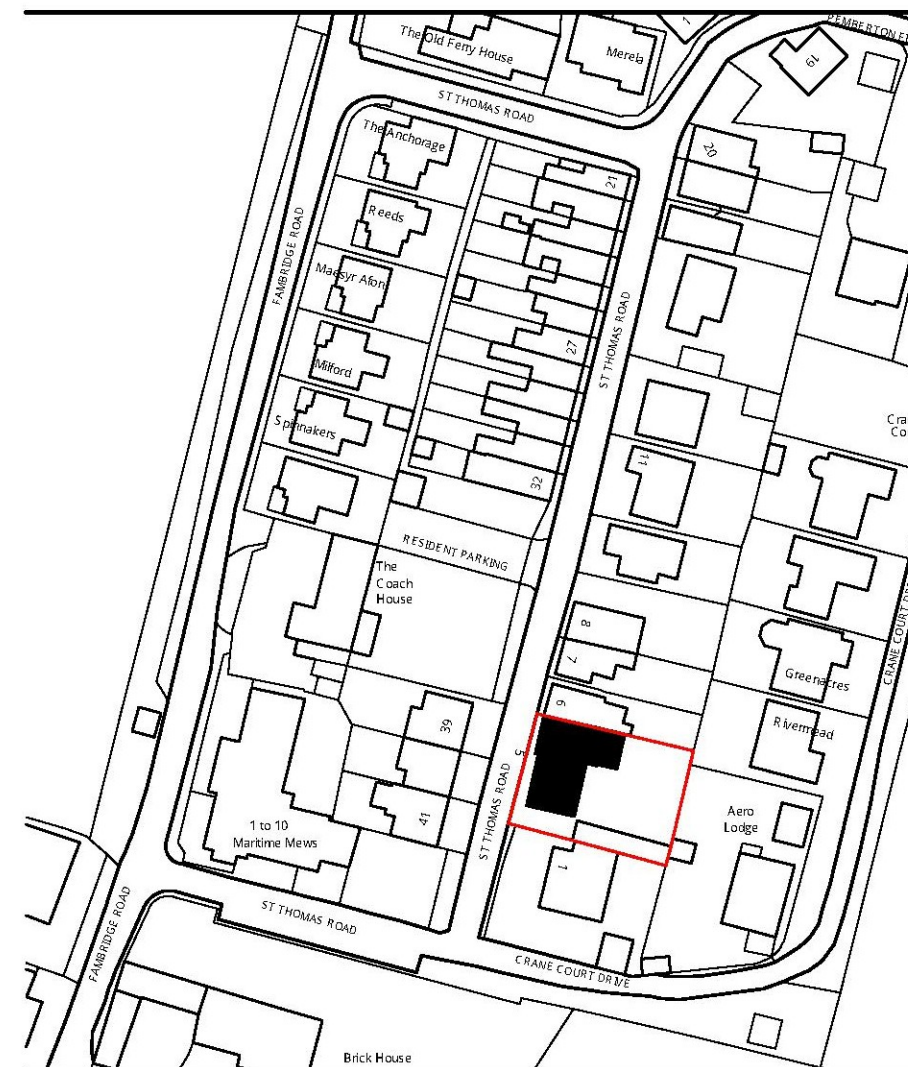

**wjs - survey & design**

249 Ashington Road Rochford Essex SS4 1RS  
Tel: 01702 546922 Mob: 07876563672 email: warrenjsharp@gmail.com

Client: Mr & Mrs Coster

Location:  
5 St Thomas Road  
Rochford  
Essex, SS4 3LZ

Project and Stage:  
Proposed pair of semi detached houses

- |   |   |
|---|---|
| <input type="checkbox"/> Concept Designs              | <input type="checkbox"/> Tender Package   |
| <input checked="" type="checkbox"/> Planning Drawings | <input type="checkbox"/> Contract Package |
| <input type="checkbox"/> Building Regulations         | <input type="checkbox"/> Working Drawings |

Drawn: ws Checked: Sheet: A3

Scale: 1:500 & 1250 Date: June 2024

Dwg No: 24-stthomas-09 Rev:

DO NOT SCALE FROM THE DRAWING  
ALL DIMENSIONS TO BE CHECKED ON SITE YOUR ATTENTION IS DRAWN TO THE PARTY WALL ACT 1996.  
THE CLIENT/CONTRACTOR IS TO CONSULT WITH NEIGHBOURING PROPERTY OWNERS BEFORE ANY  
WORKS COMMENCE  
THIS DRAWING IS THE COPYRIGHT OF WJS - SURVEYING & DESIGN.  
NO UNAUTHORISED COPYING WITHOUT PRIOR CONSENT.

© Copyright WJS, 2011