

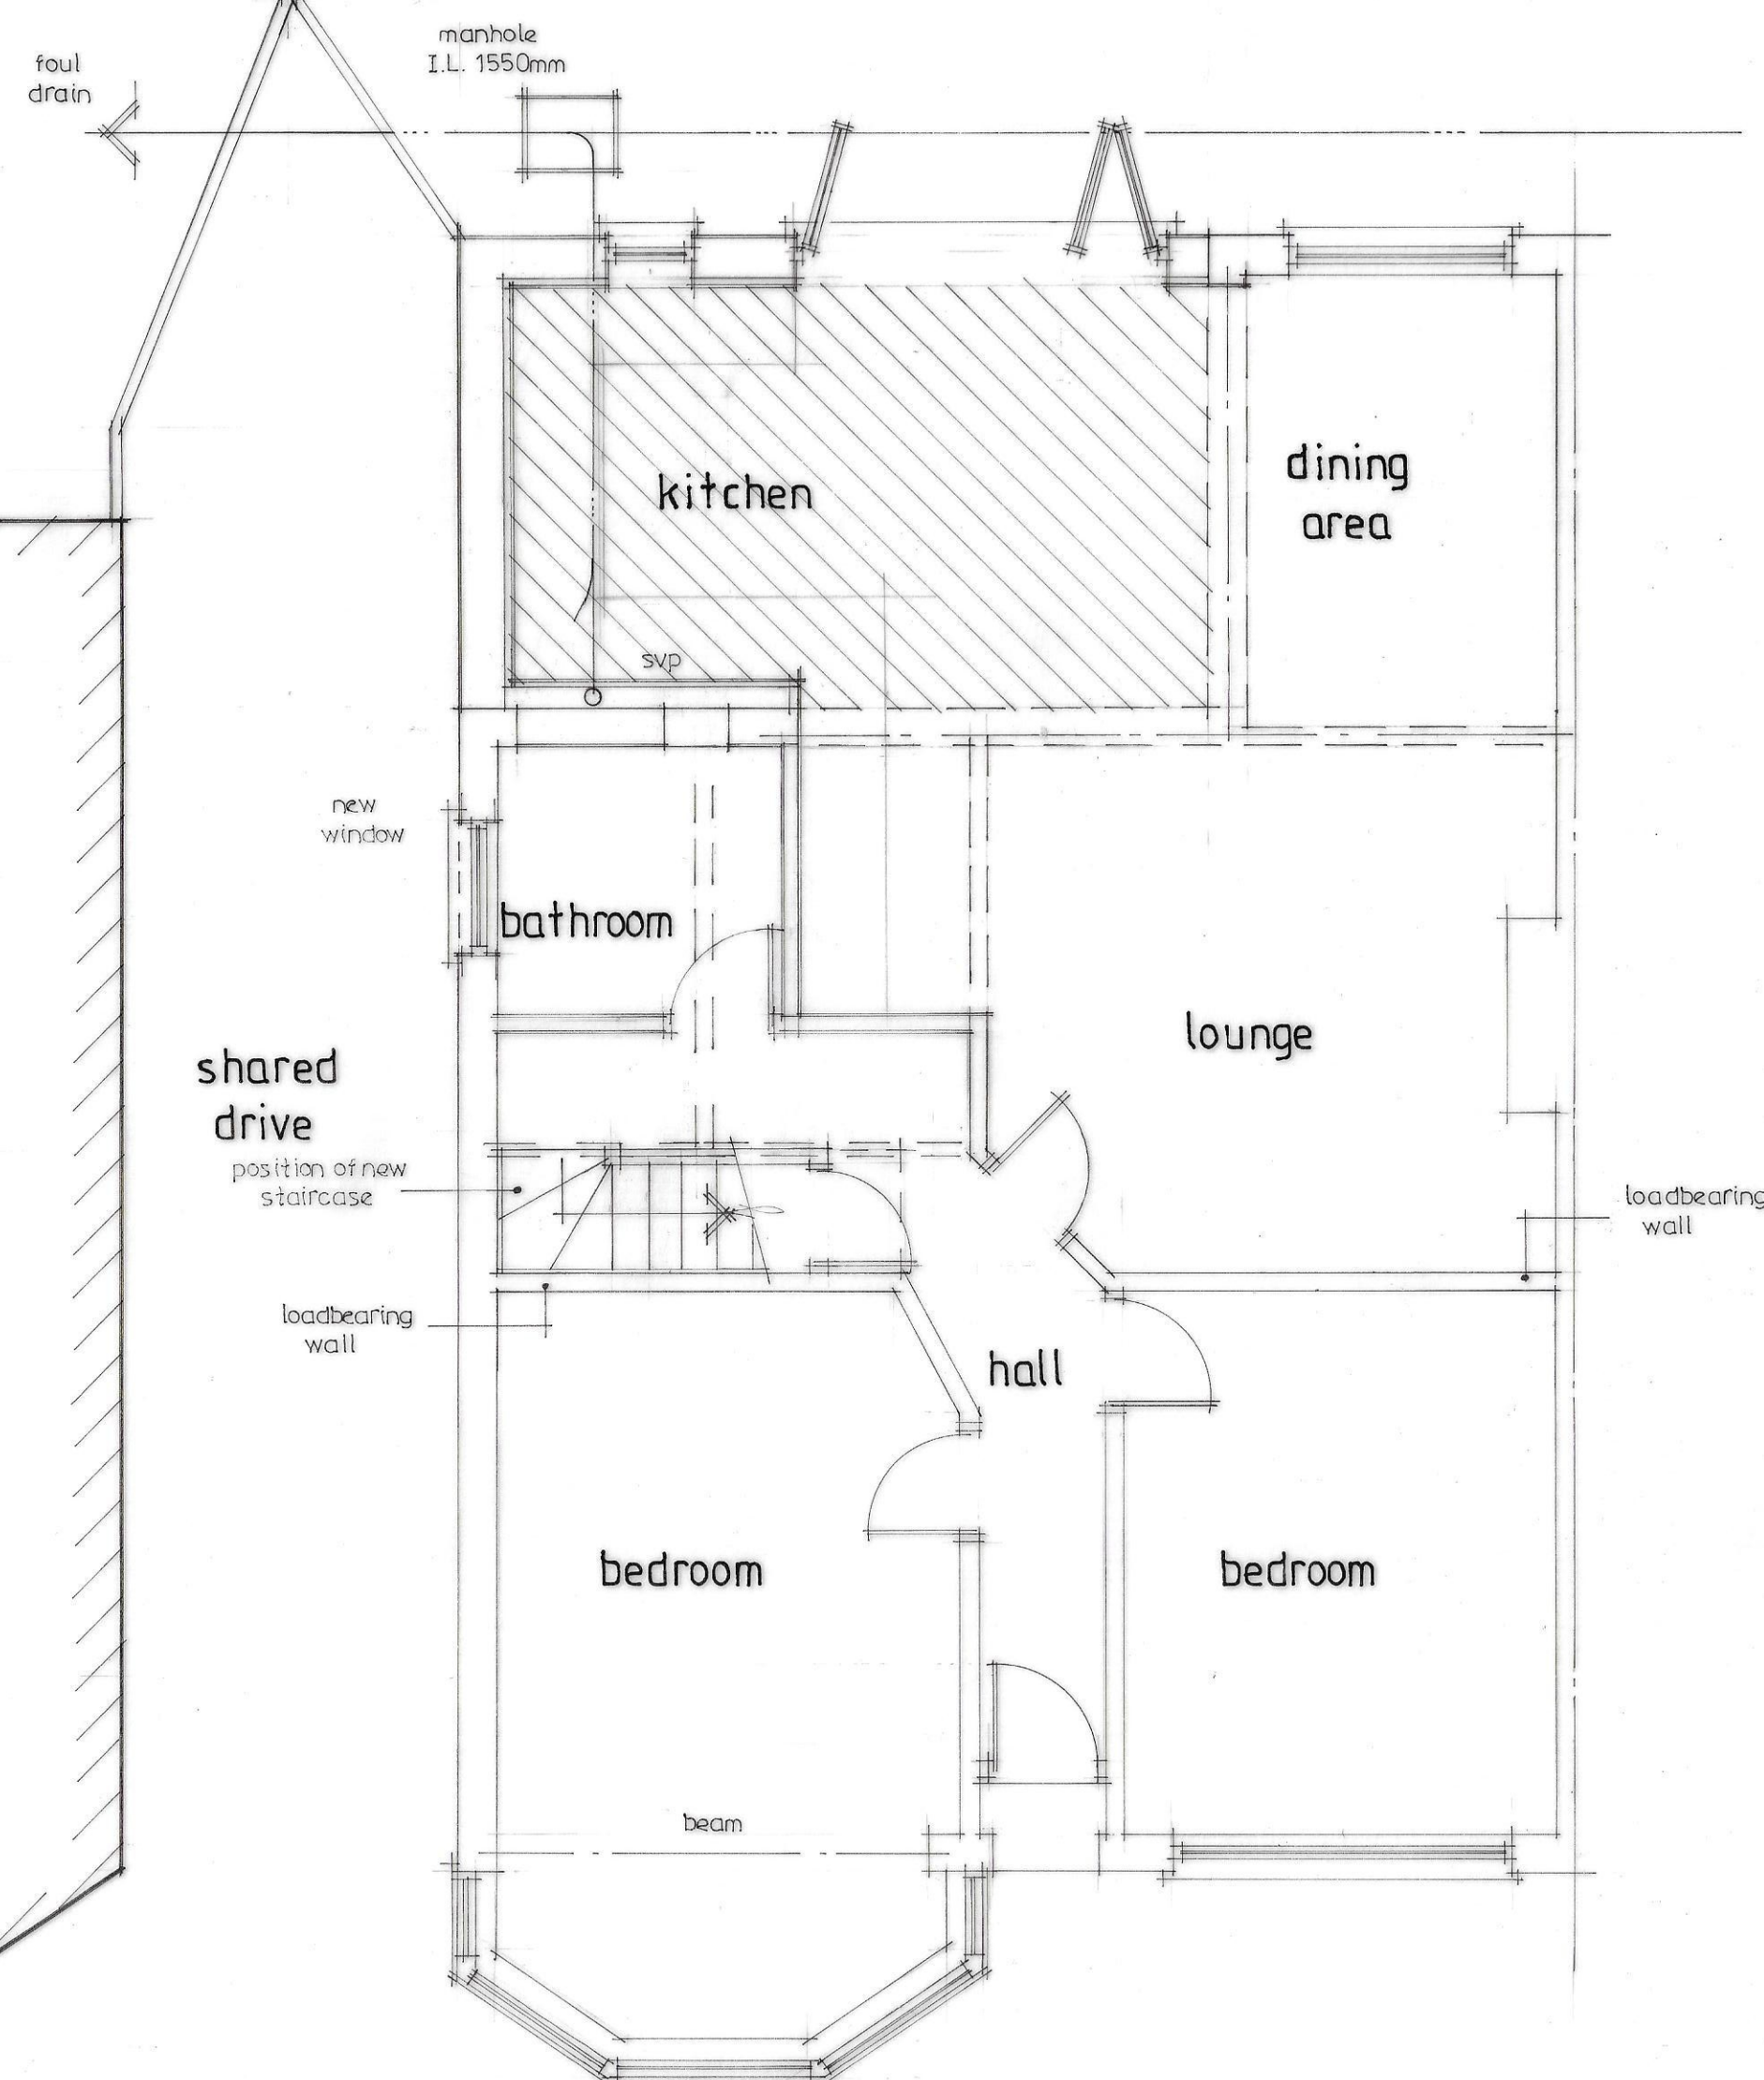


scale
1:50 0 1 2 3m
1:500 0 10 20 30m


proposed extension

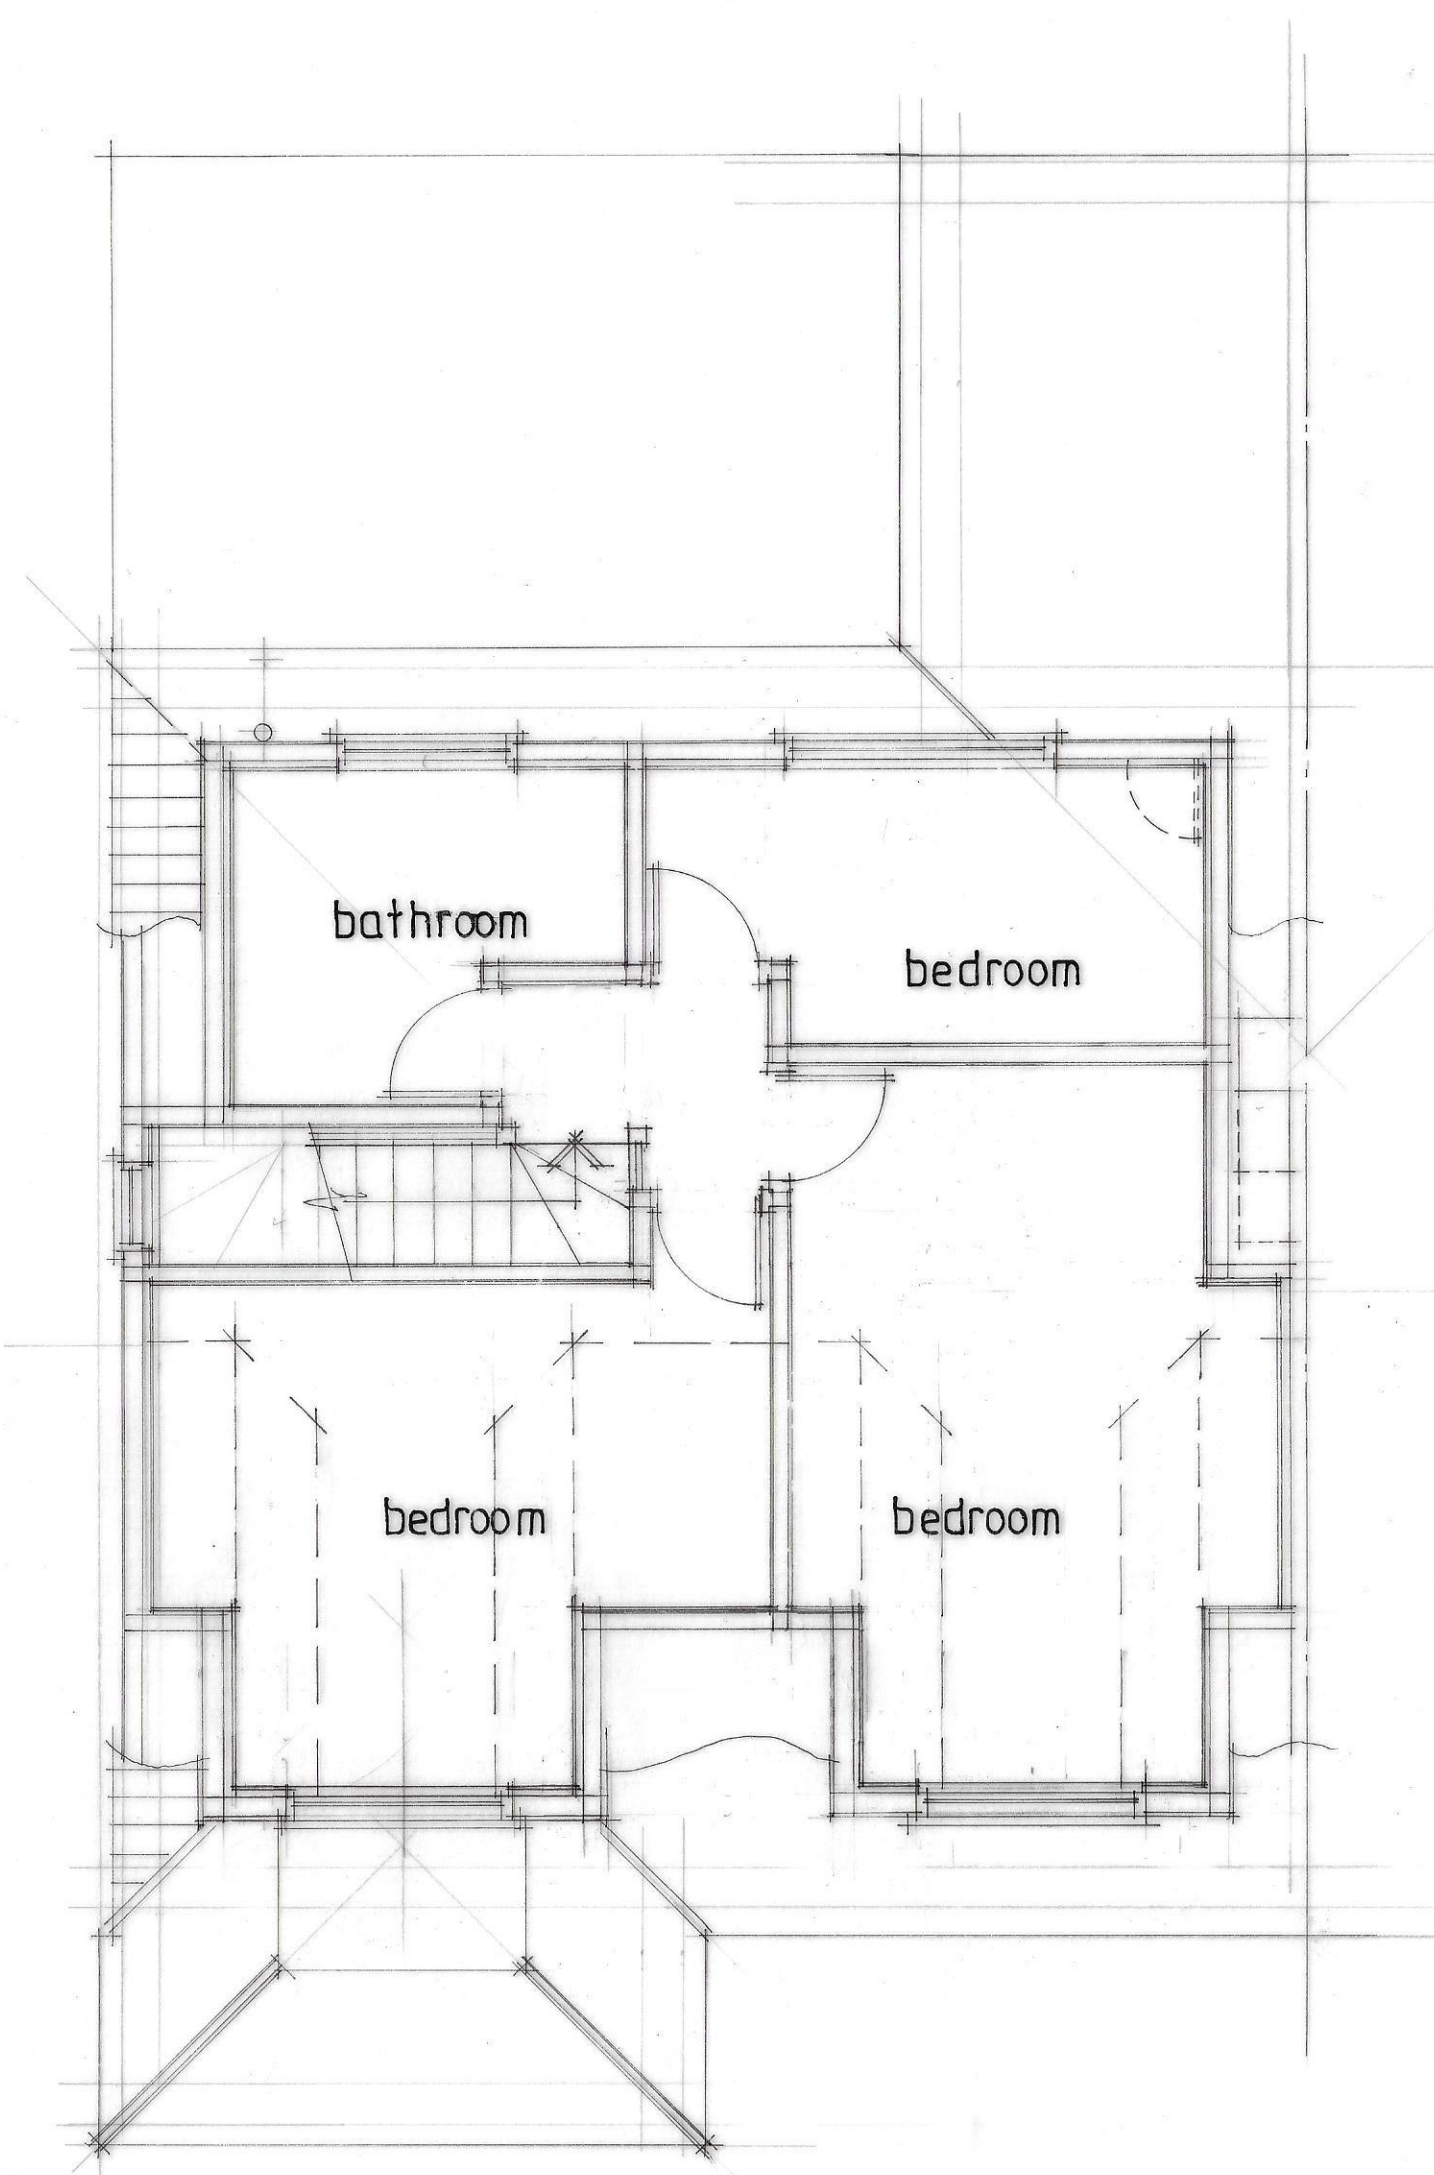

Ground Floor Plan

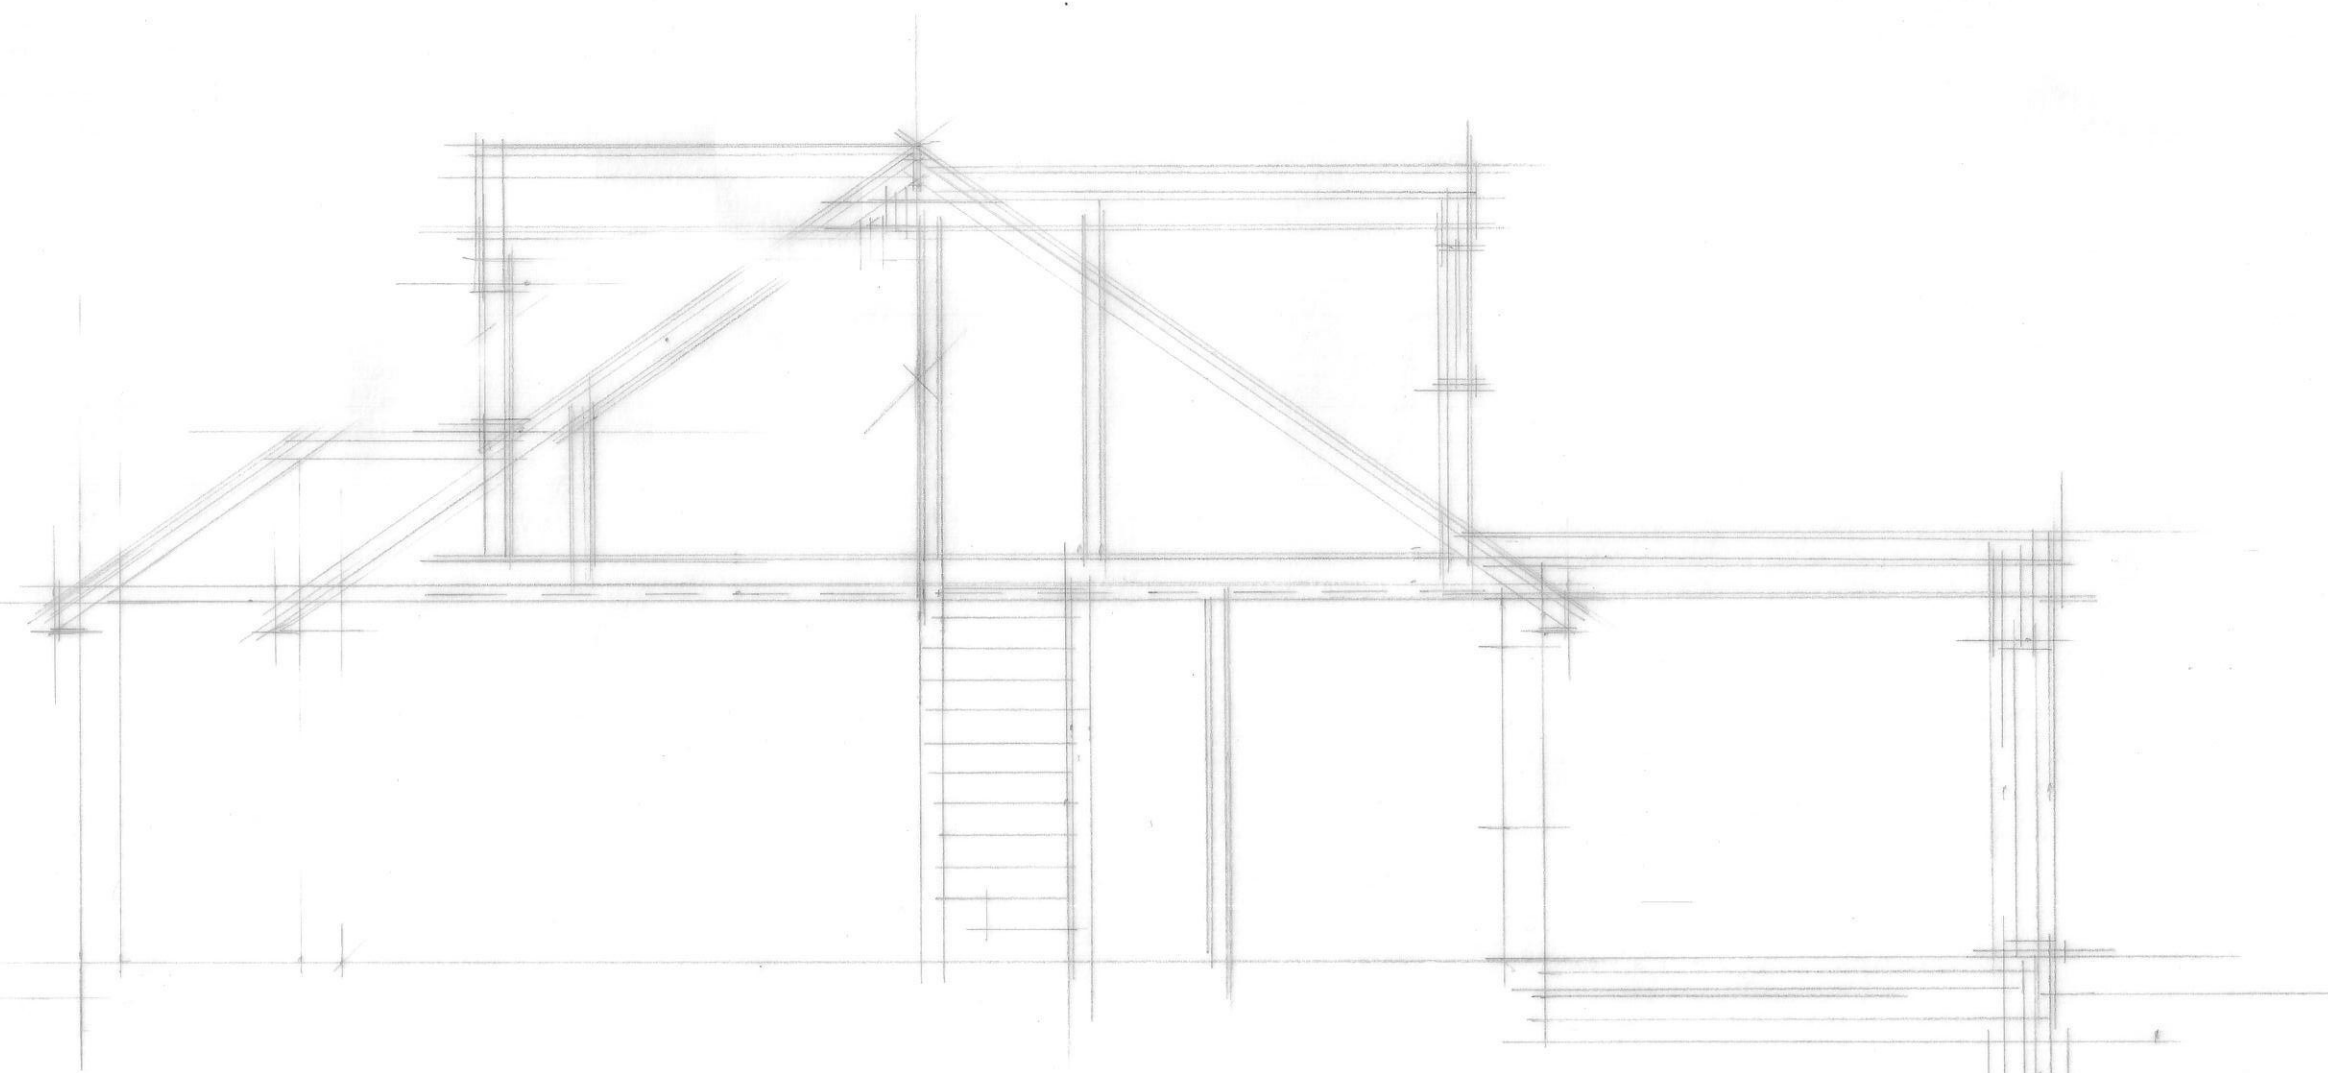

Loft Plan

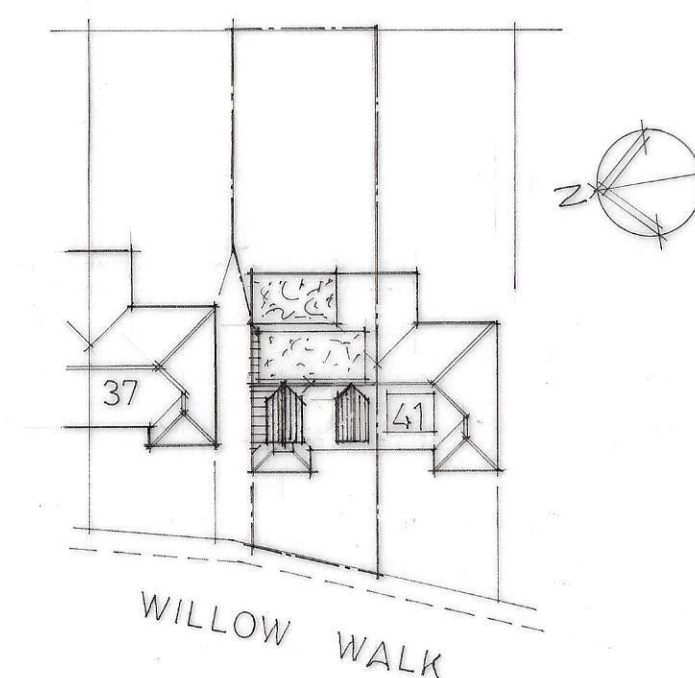

Site Plan 1:500

A- revised scheme

6/3/25

Dimensions: Do not scale from drawing. All dimensions and levels etc. shall be checked on site and all works carried out in accordance with the local authority approved drawing and specification. Any discrepancies to be reported immediately.

Contractor obligations: The whole of the works shall be carried out strictly in accordance with the contract documents specification and all prevailing building and planning regulations, acts and by-laws. British Standards approved codes of practice and in compliance with the regulations and acts of all public utilities, local authorities, health and safety regulations.

PLAN SERVICES

27, STATION ROAD,
WEST HORDON,
BRENTWOOD, ESSEX,
CM13 3TL

TEL: 01708 227135

project

39 · WILLOW WALK ·
HOCKLEY · ESSEX ·

PROPOSED LOFT CONVERSION WITH
FRONT AND REAR DORMERS & BUILD
UP GABLE WALL + SINGLE STOREY
REAR EXTENSION ·

PROPOSED FLOOR PLANS ·

date DEC 24

scale 1:50 A1 **drg. no.** 3694 · 03A