


33 Rawreth Lane


Mr & Mrs Mahoney




A Existing site plan
Scale 1:200

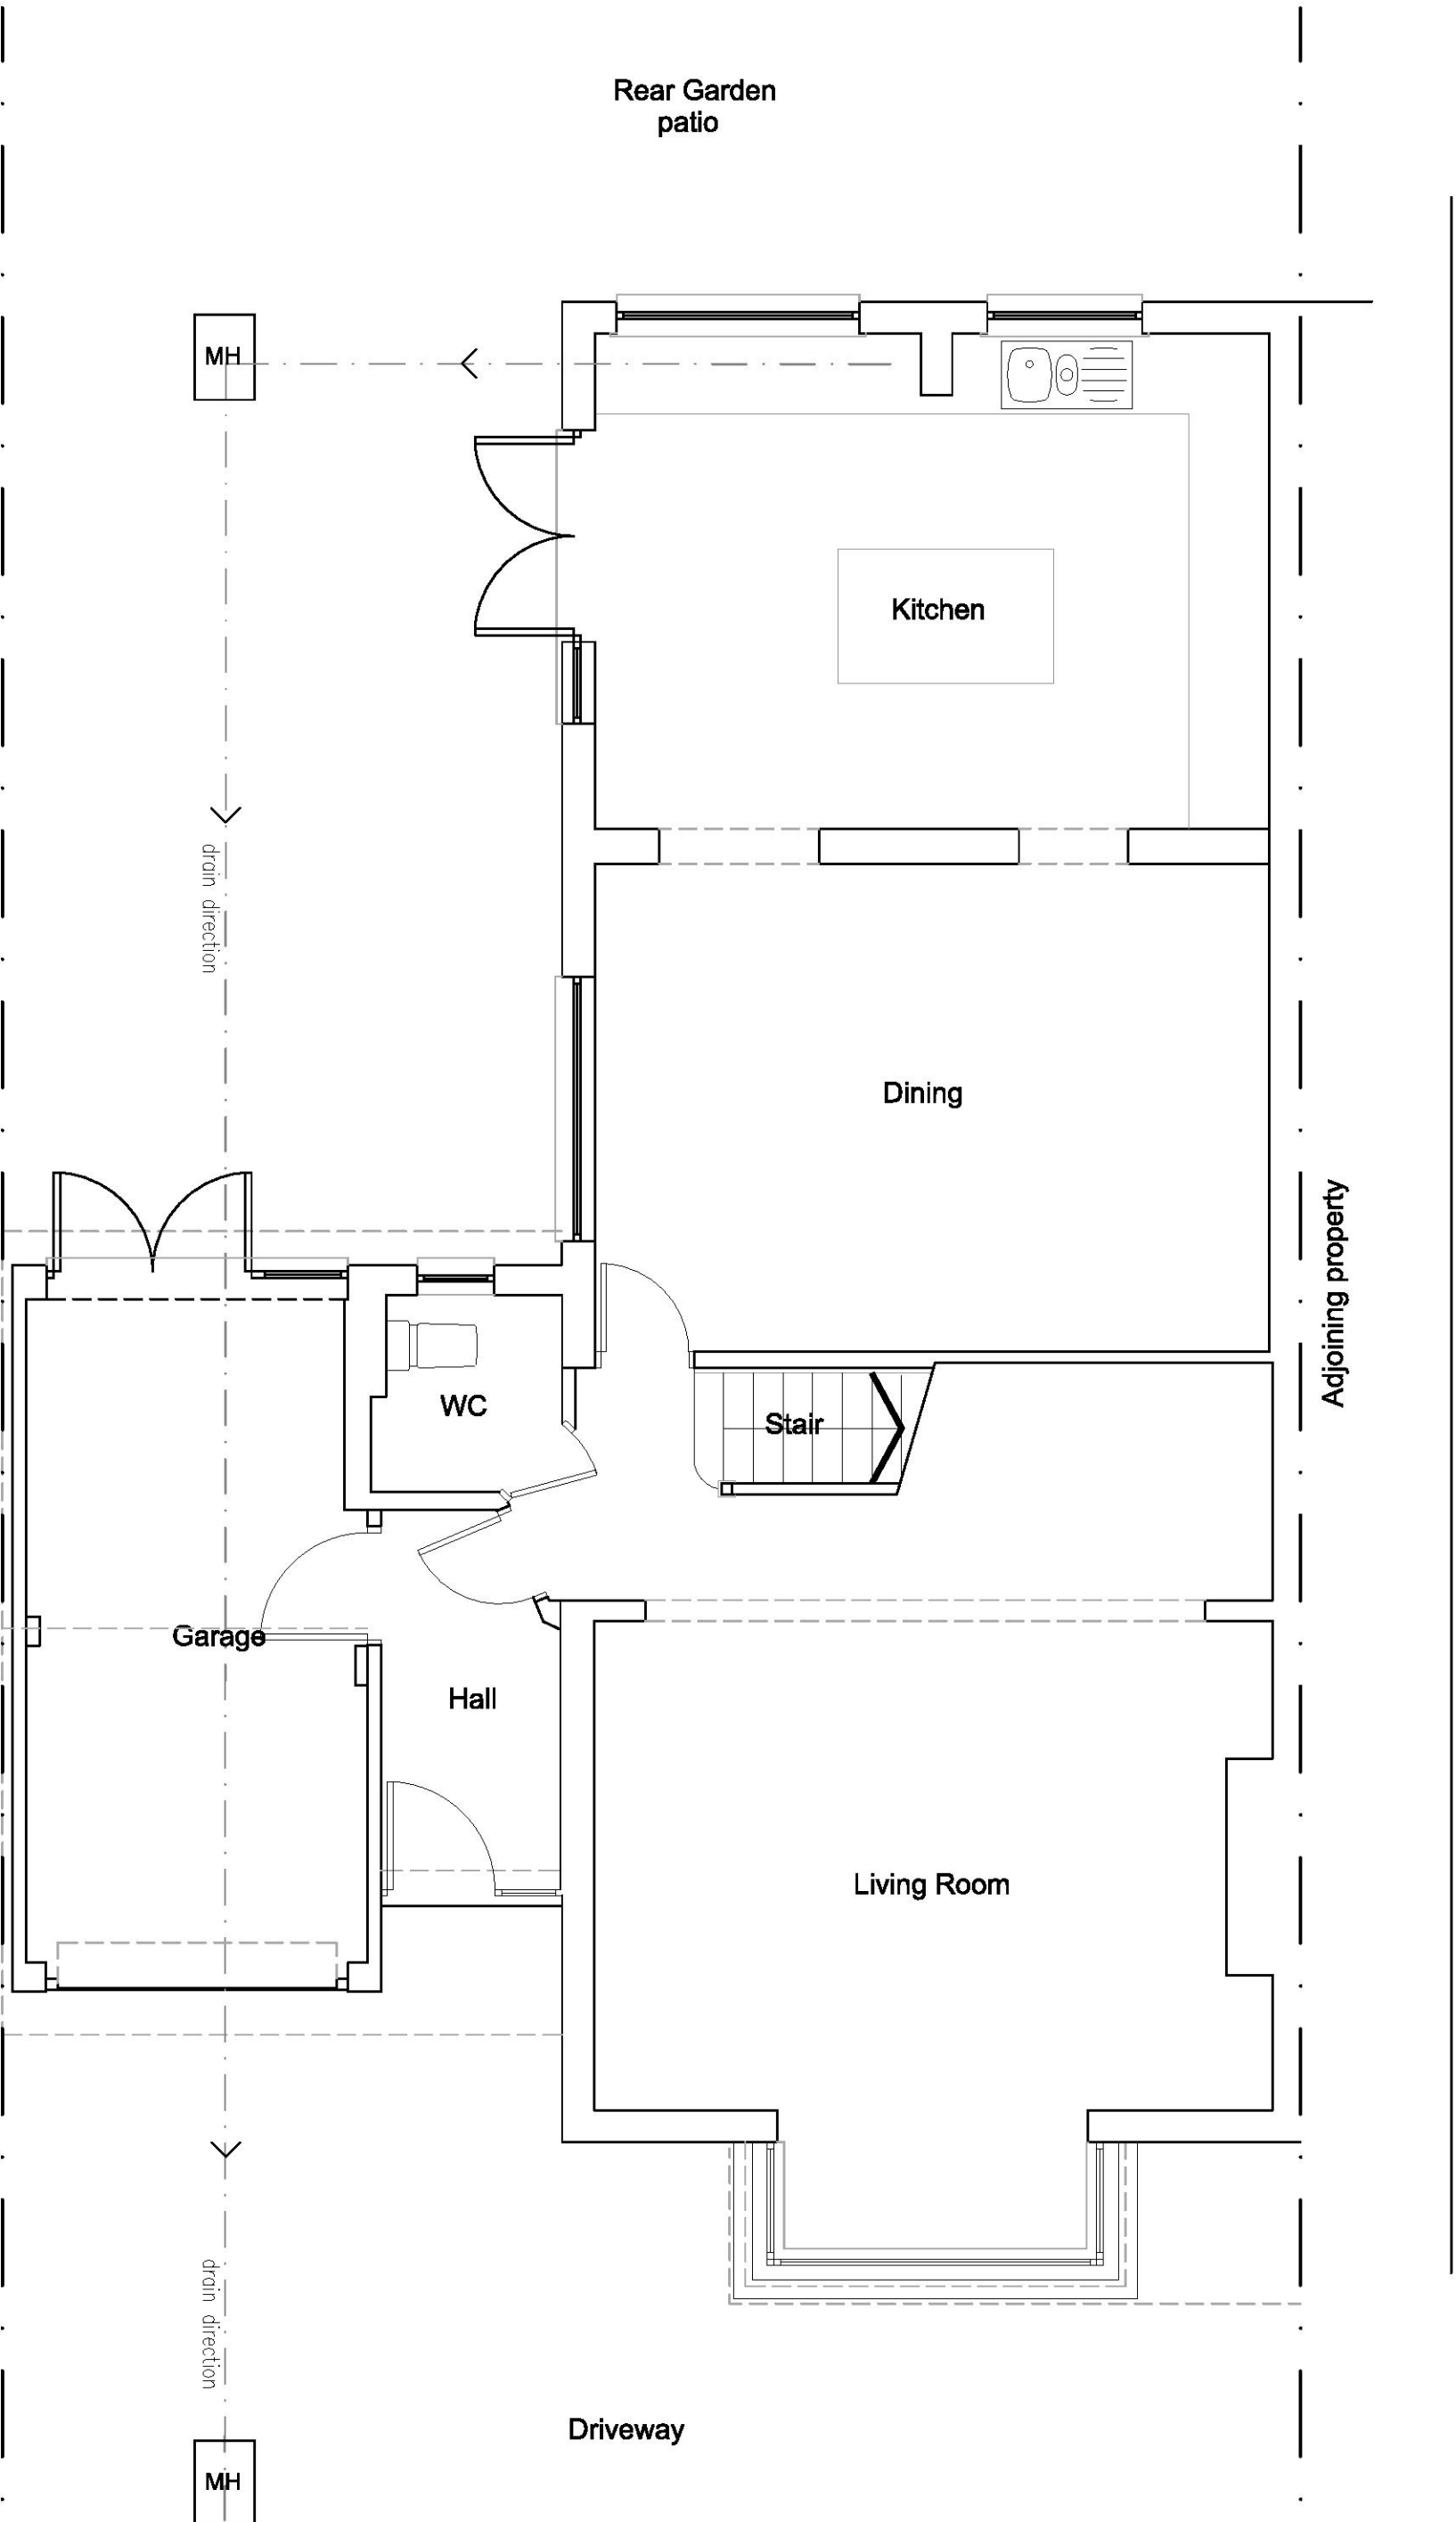


B Existing ground floor plan
Scale 1:50

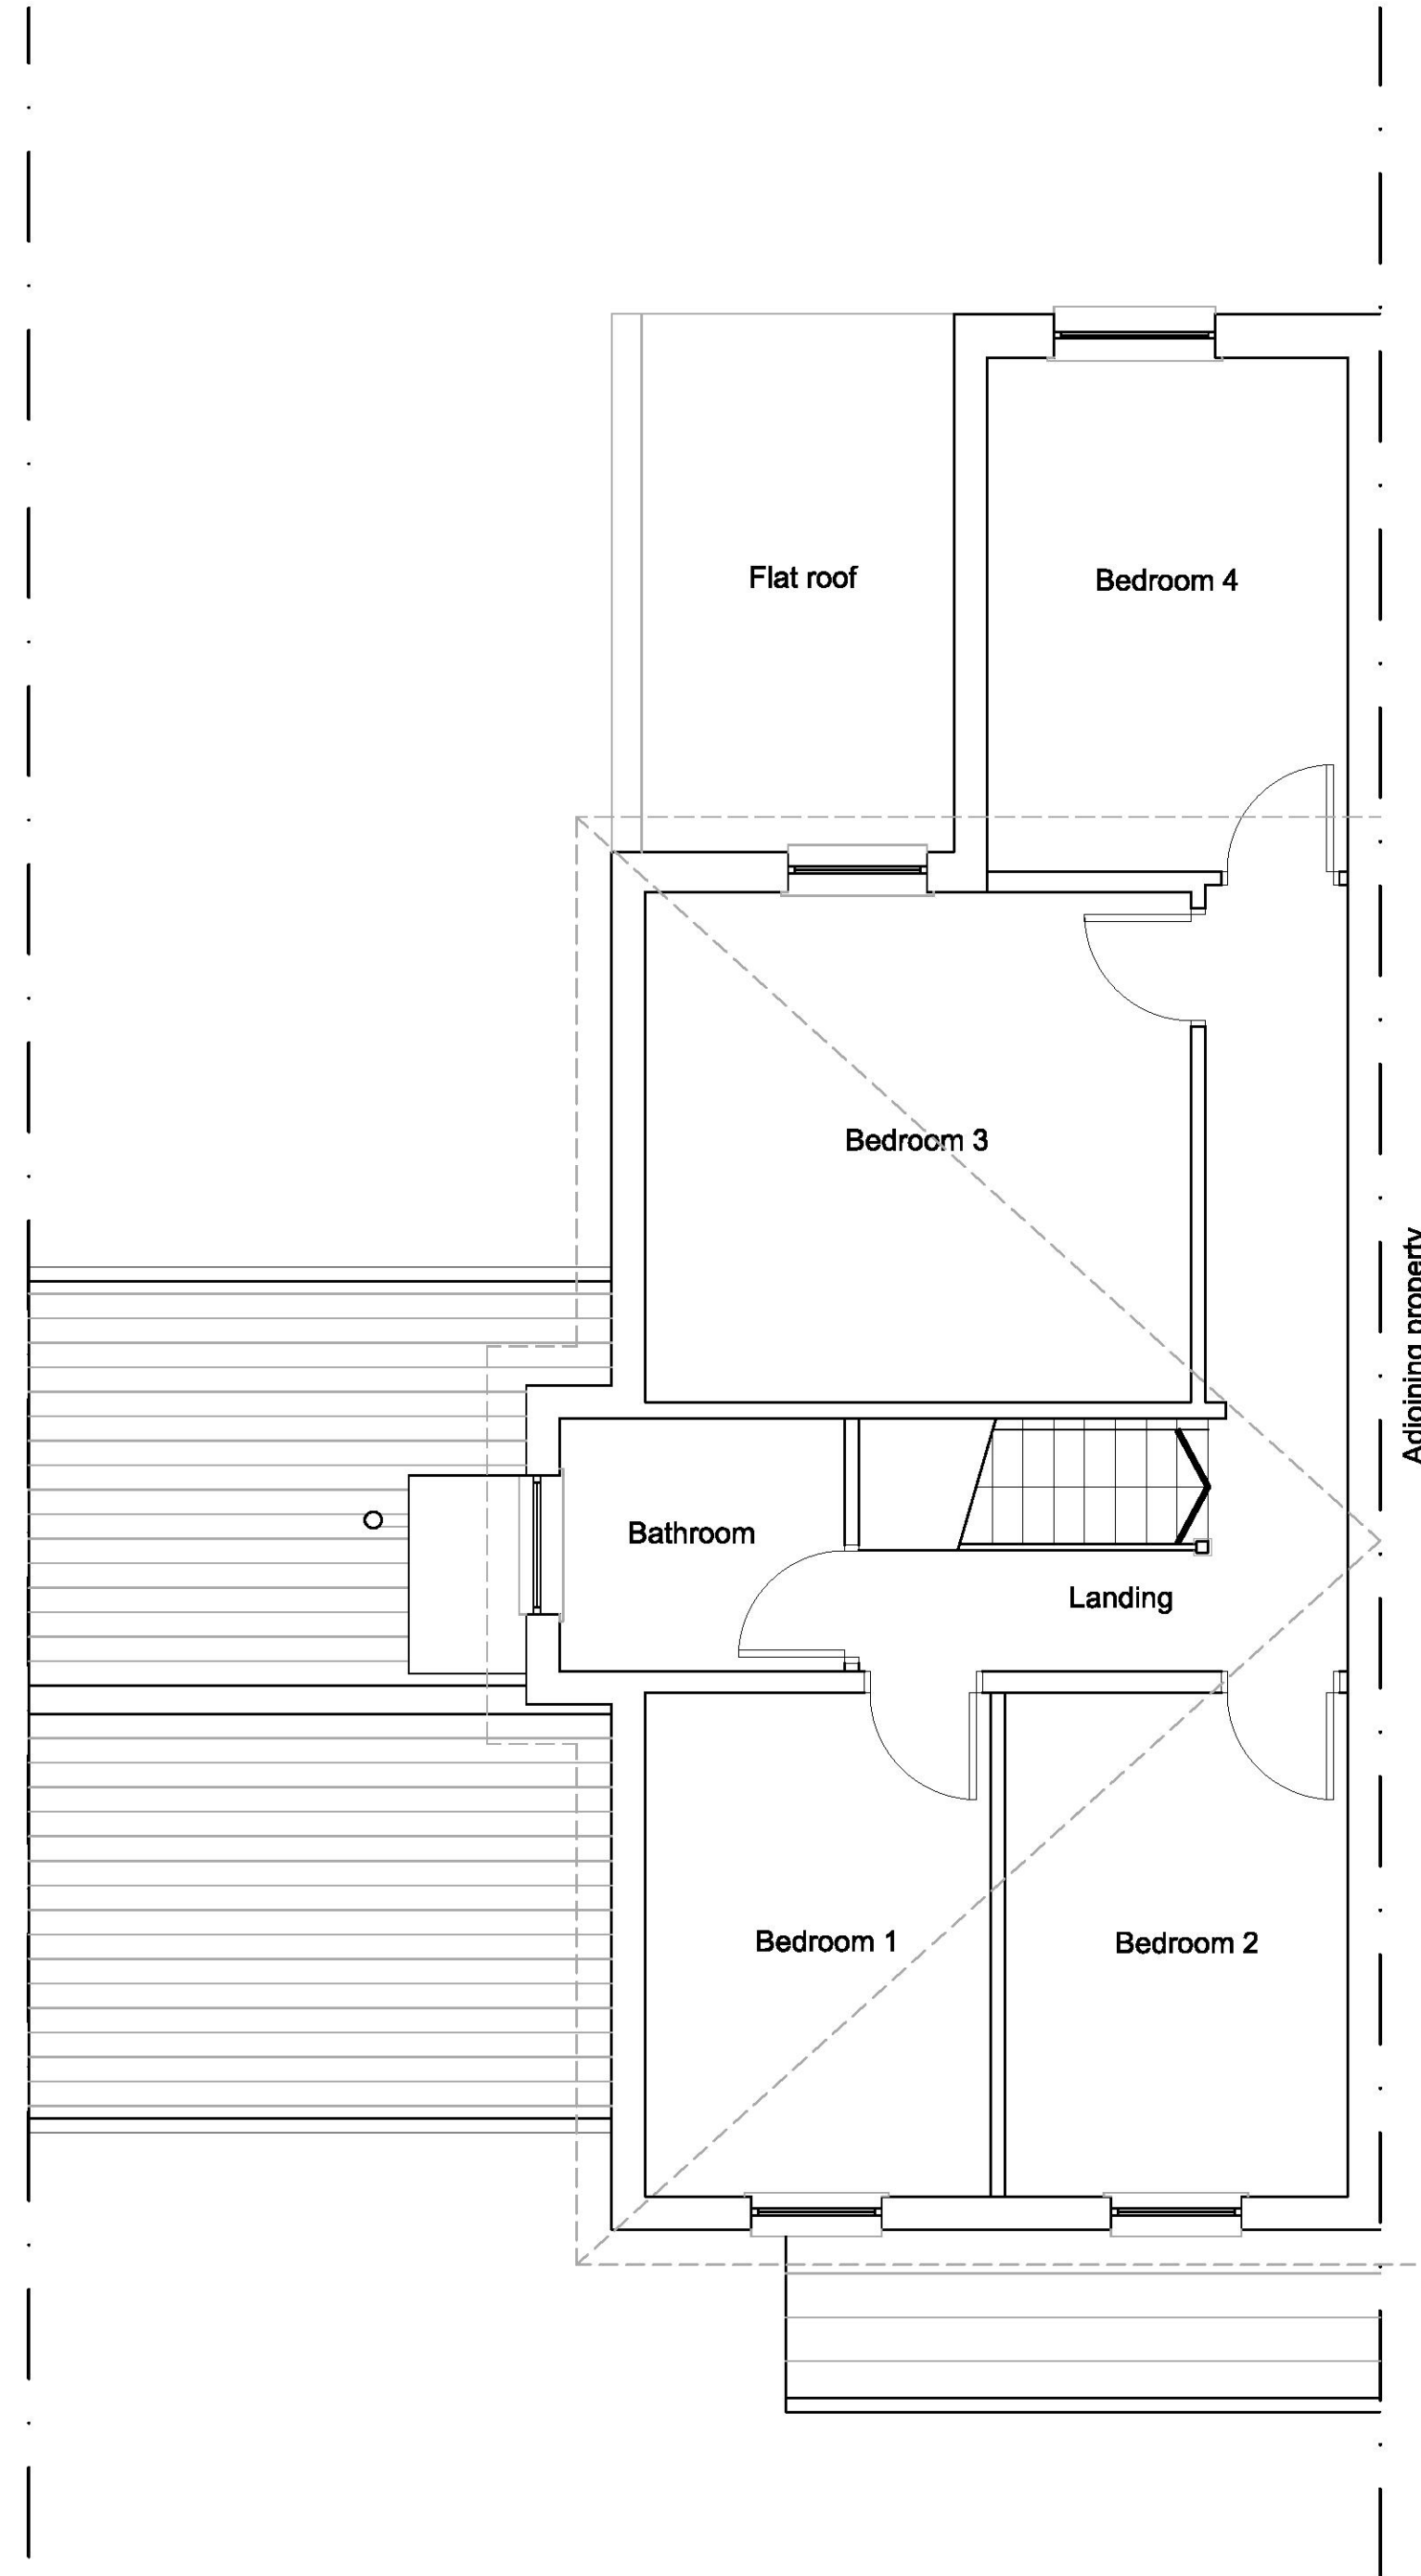

C Existing first floor/ roof plan
Scale 1:50

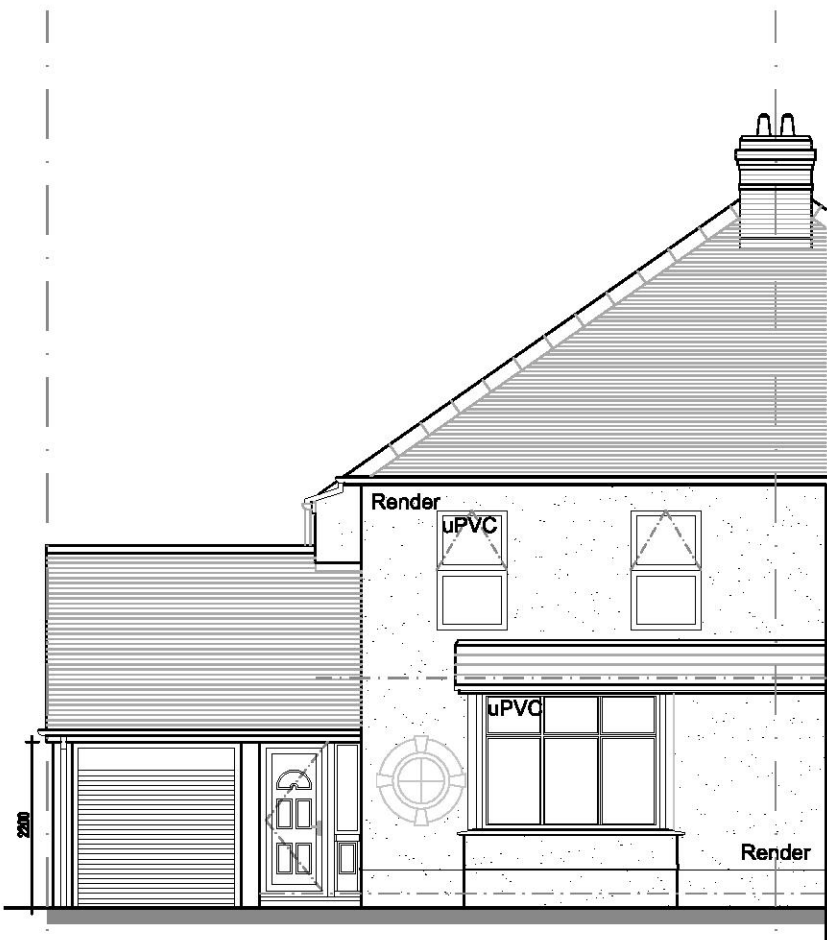


1 Ex. Front elevation (North east facing)
Scale 1:100

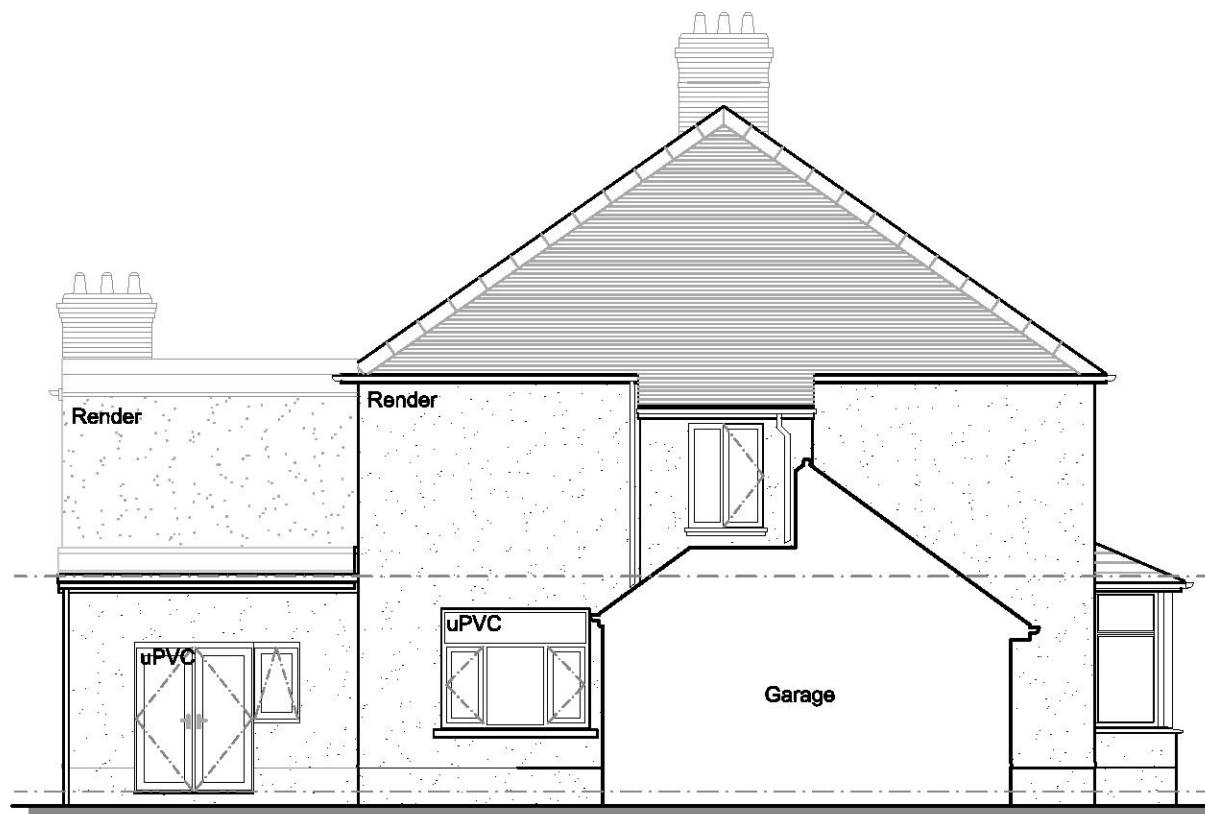

2 Ex. Side Section/ elevation (South east facing)
Scale 1:100



3 Ex. Rear elevation (South west facing)
Scale 1:100

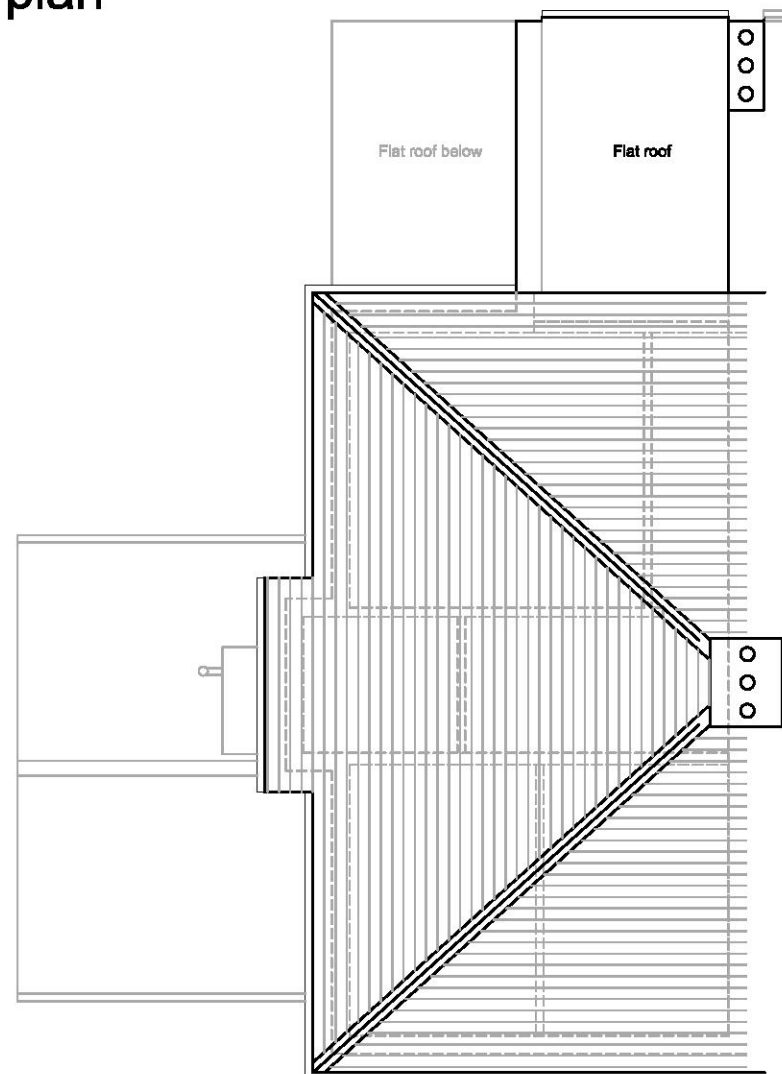

D Existing roof plan
Scale 1:100

NOTE:
Do not scale from this drawing.
All contractors are to notify client/ architect of any discrepancies of variations relating to setting out and levels prior to manufacturing and construction of any components. To be read in conjunction with all other contract documentation.



Ordnance survey plan

Scale 1:1250

0 25m 50m 75m 100m

Scalebar 1:1250

A	LC	Issued for Planning Permission.	04.04.25
-	LC	Issued for information following survey.	01.04.25
Rev.	Drawn	Description	Date

Drawing Status: AS SURVEYED

Client/ Project: Mr & Mrs Mahoney

Drawing Title: 33 Rawreth Lane, Rayleigh
Rayleigh SS6 9PZ
Existing Plans & Elevations

Project no: -SM1 Drawing no: EX0G Revision: A

Drawn By: LC Checked By: LC Date: 02.04.25