



Proposed Front Elevation  
SCALE 1:100





Proposed Side Elevation  
SCALE 1:100

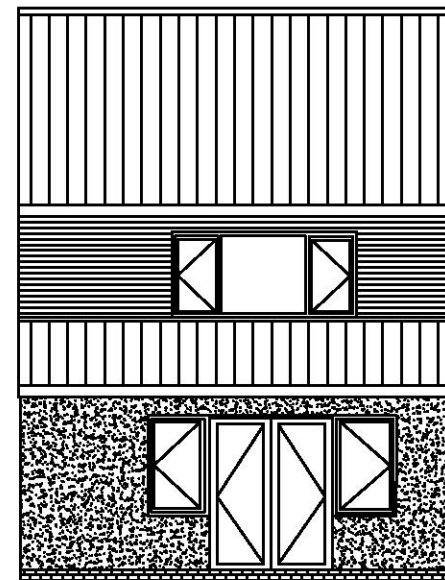


Proposed Rear Elevation  
SCALE 1:100

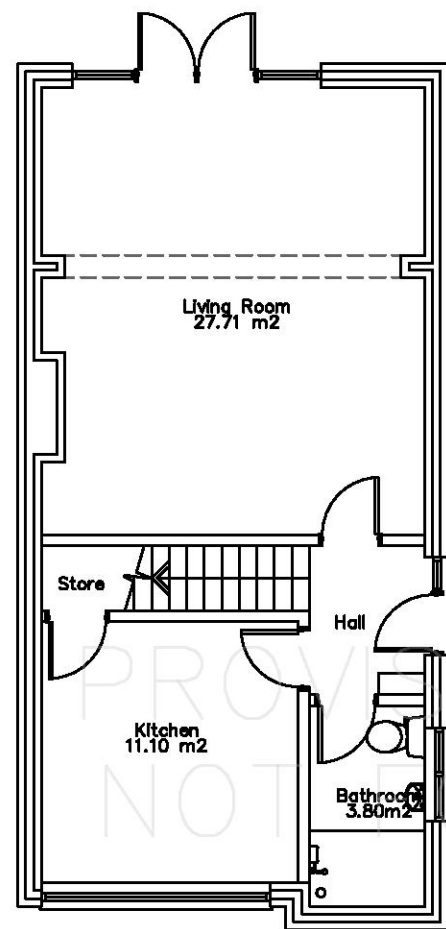

Proposed Ground Floor  
SCALE 1:100

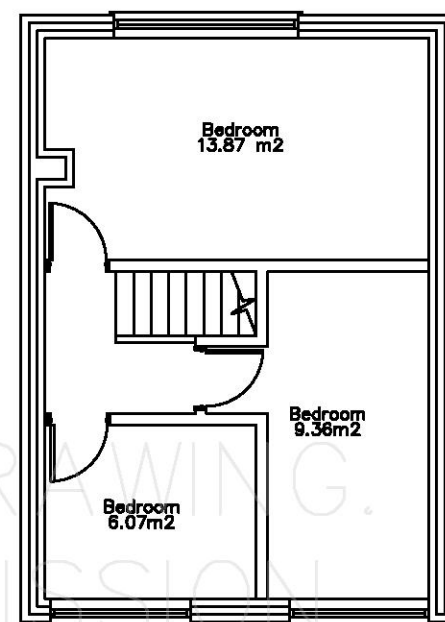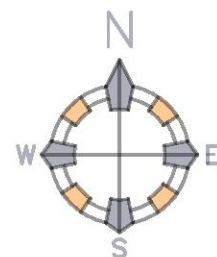

Proposed First Floor  
SCALE 1:100

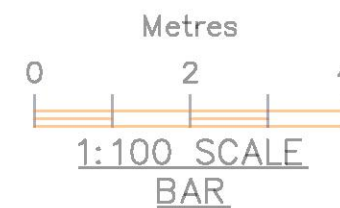

© Copyright of Libre Solutions (Trading Name of Lord Residential Limited)  
The drawing has been created on behalf of the client and is issued on condition that it is not used by, reproduced or distributed to any unauthorised persons, in whole or in part, without the prior consent in writing of the copyright owner (Libre Solutions).  
With exception of planning application purposes, users shall not scale from drawings. All Dimensions supplied are in mm unless otherwise specified. All dimensions are to be checked on site prior to works commencing.  
All works commenced prior to planning consent and building regulations approval is at contractors/clients own risk.

Rev	Date	By	Description	Chk'd
-----	------	----	-------------	-------

PLANNING APPLICATION

**Libre.**  
SOLUTIONS



SCAN WITH  
YOUR PHONE  
TO GET IN  
TOUCH

client:	Jennifer Buckingham
site:	37 Ambleside Gardens Hockley SS5 6ES
project:	37 Ambleside Gardens
drawing:	Proposed Elevations & Floor Plans
scale:	1:100@A3
date:	31/03/2025
drawing no:	37A/LIB/ZZ/ZZ/DR/LD/01200
drawn by:	LR
checked:	JS
revision:	A3