



1 GROUND FLOOR PLAN  
SCALE 1:100  
0 1000mm 5000mm 10000mm

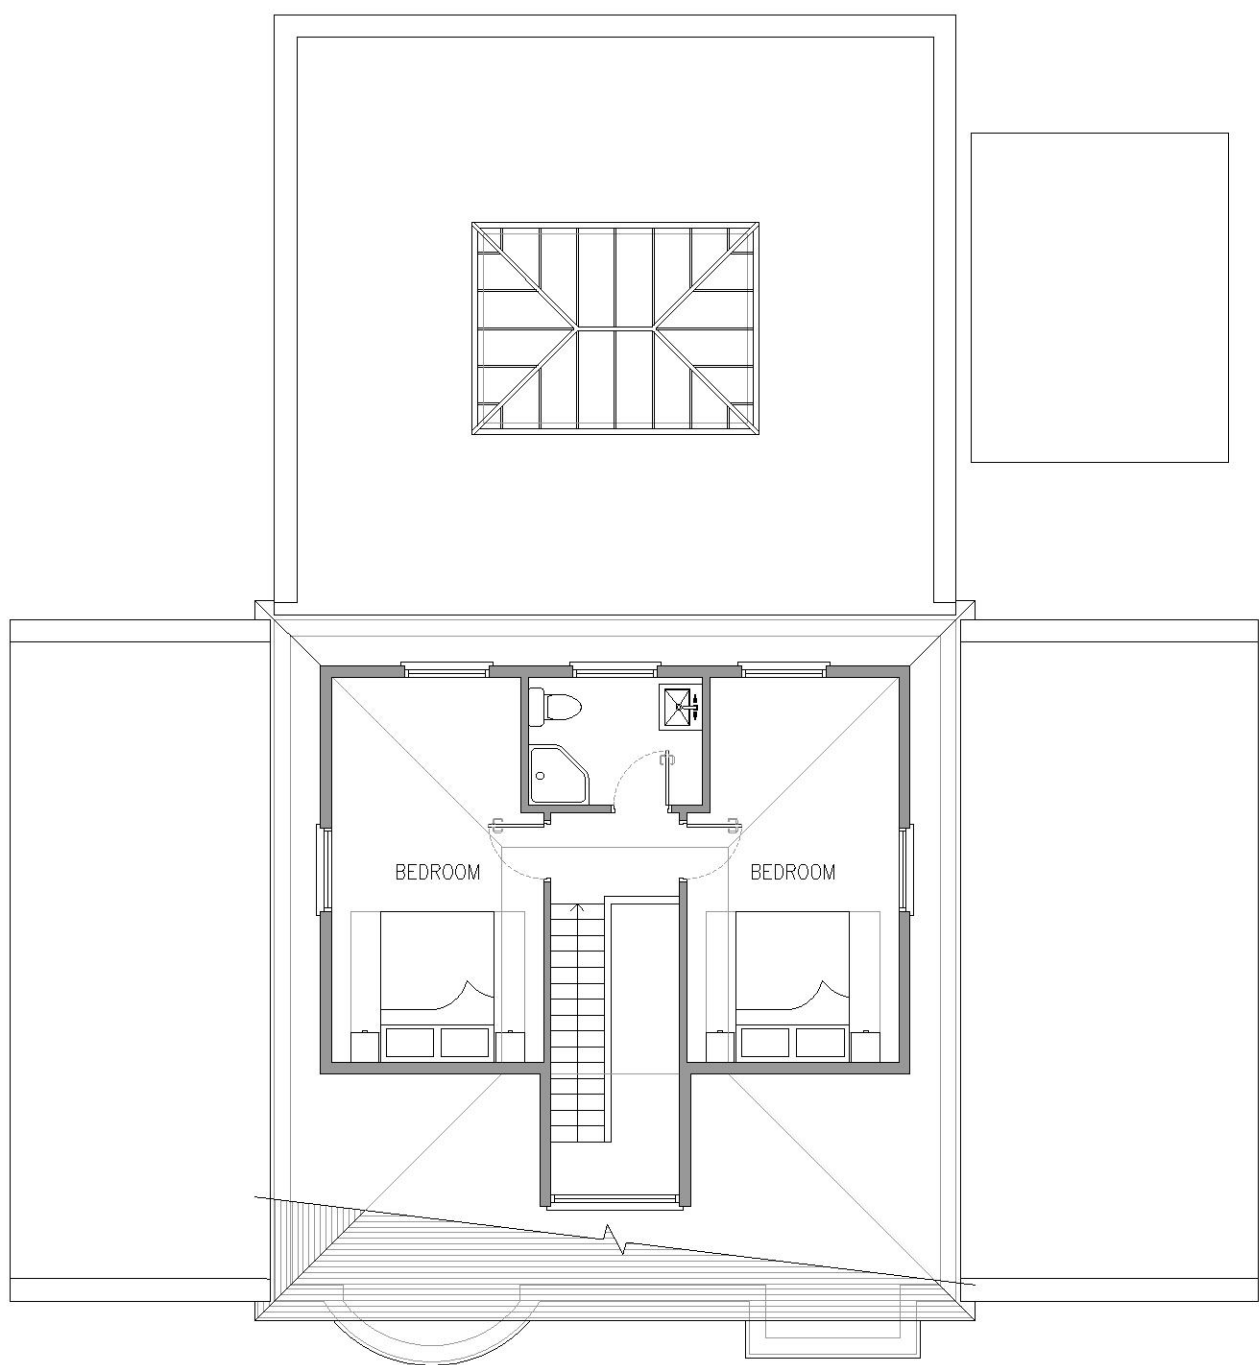


2 FIRST FLOOR PLAN  
SCALE 1:100  
0 1000mm 5000mm 10000mm

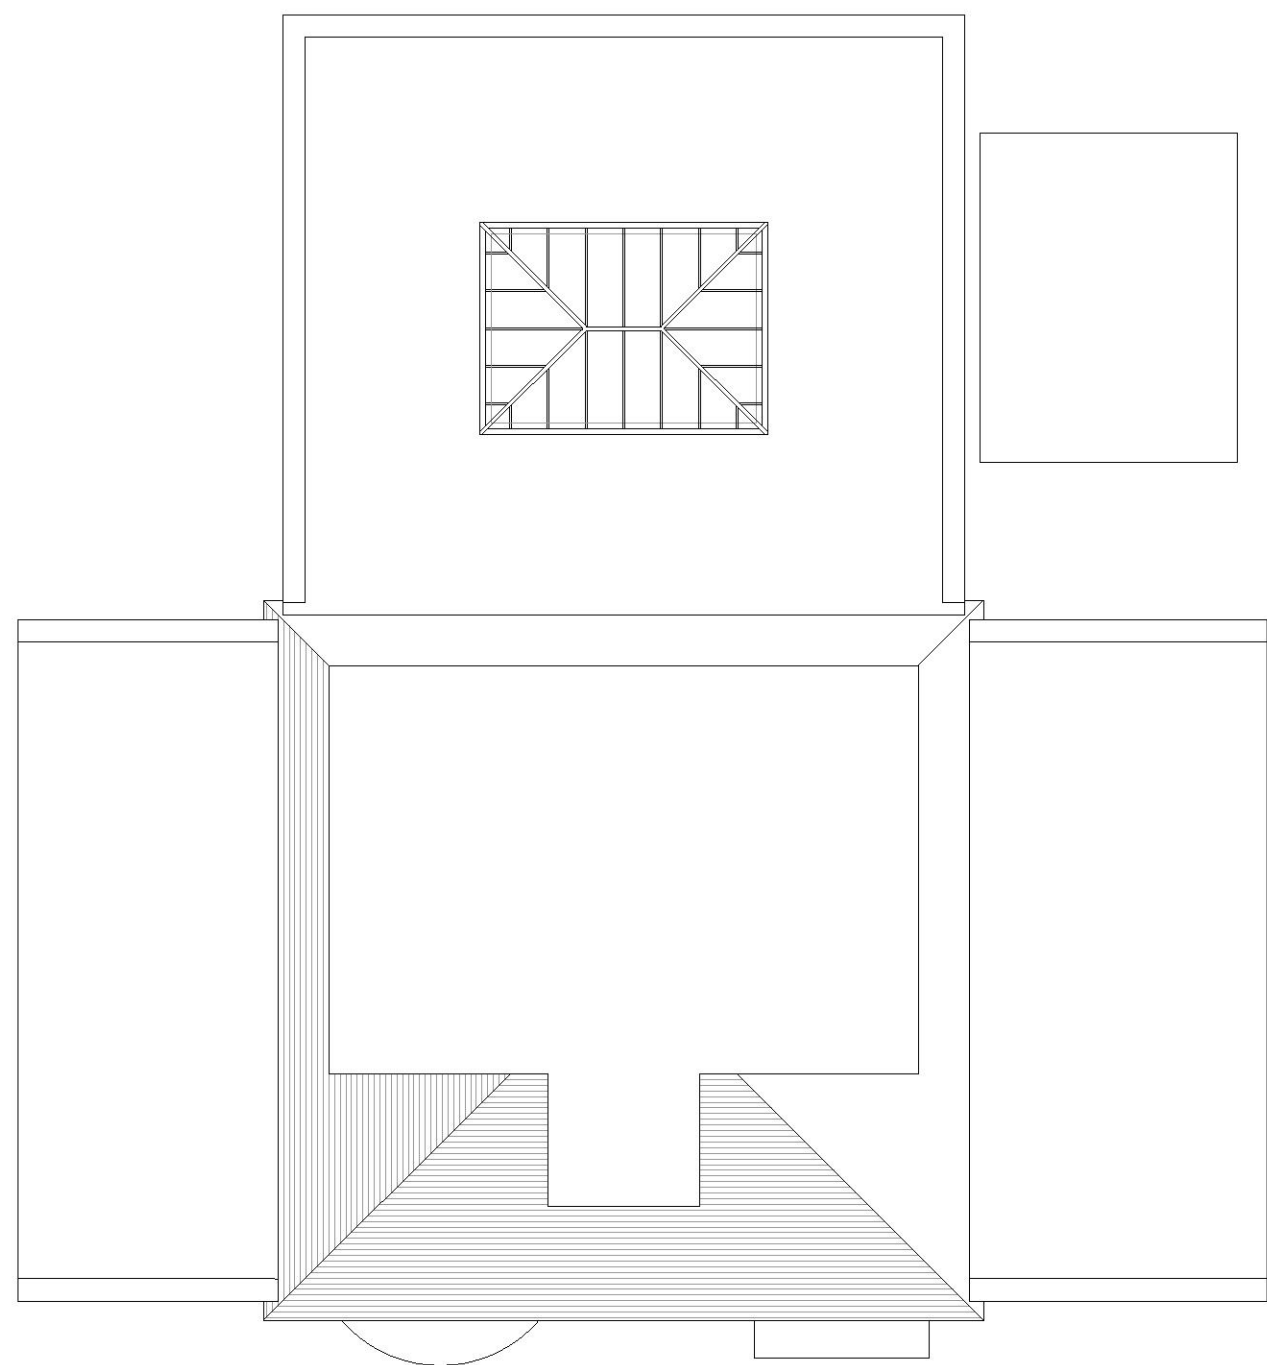


3 ROOF PLAN  
SCALE 1:100  
0 1000mm 5000mm 10000mm



4 PRINCIPAL ELEVATION  
EAST ELEVATION SCALE 1:100  
0 1000mm 5000mm 10000mm

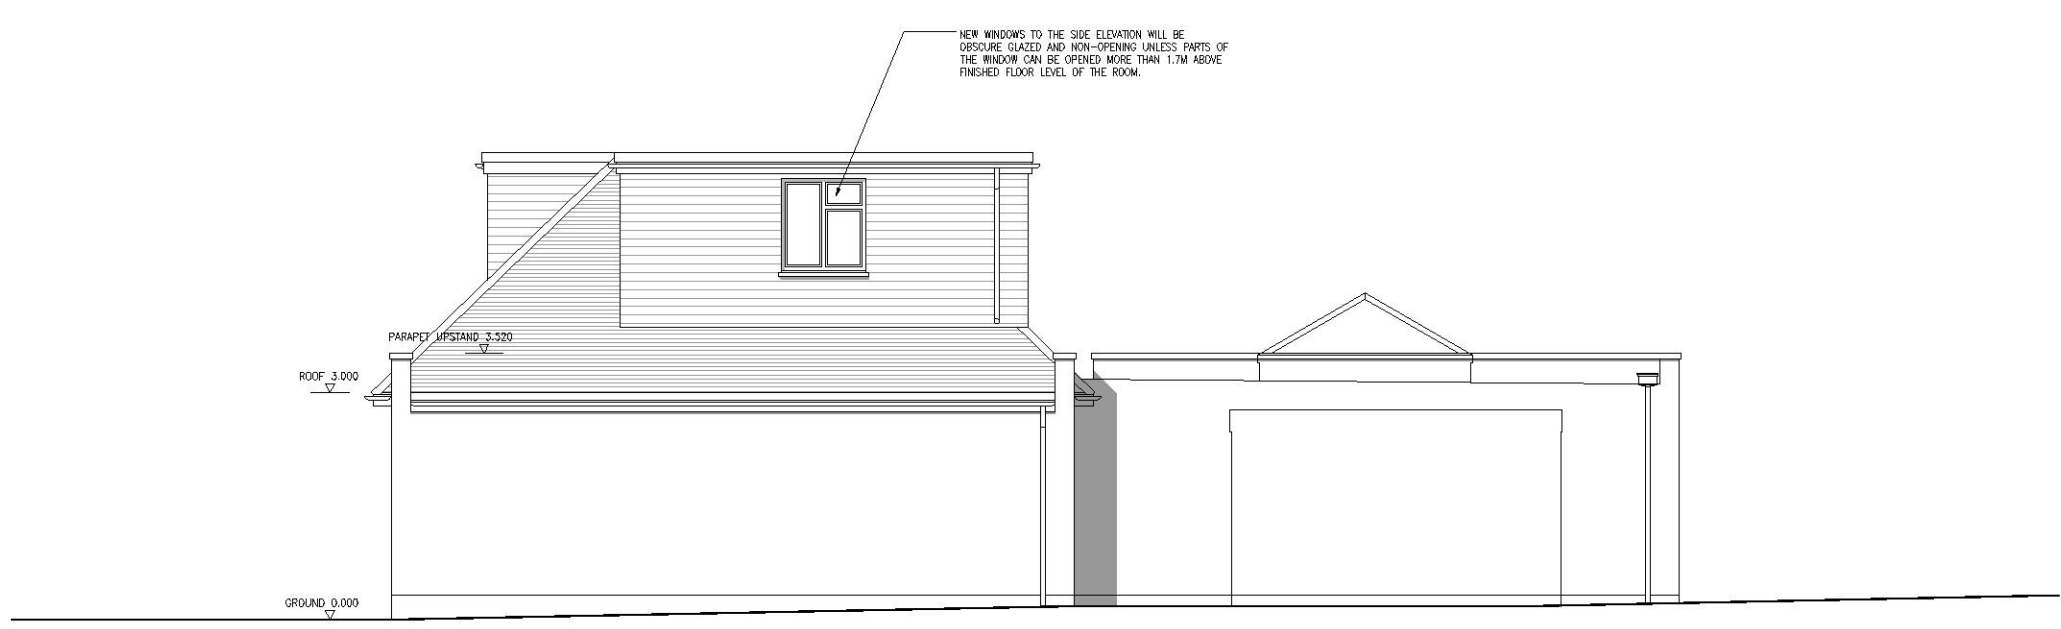

6 FLANK ELEVATION  
NORTH ELEVATION SCALE 1:100  
0 1000mm 5000mm 10000mm

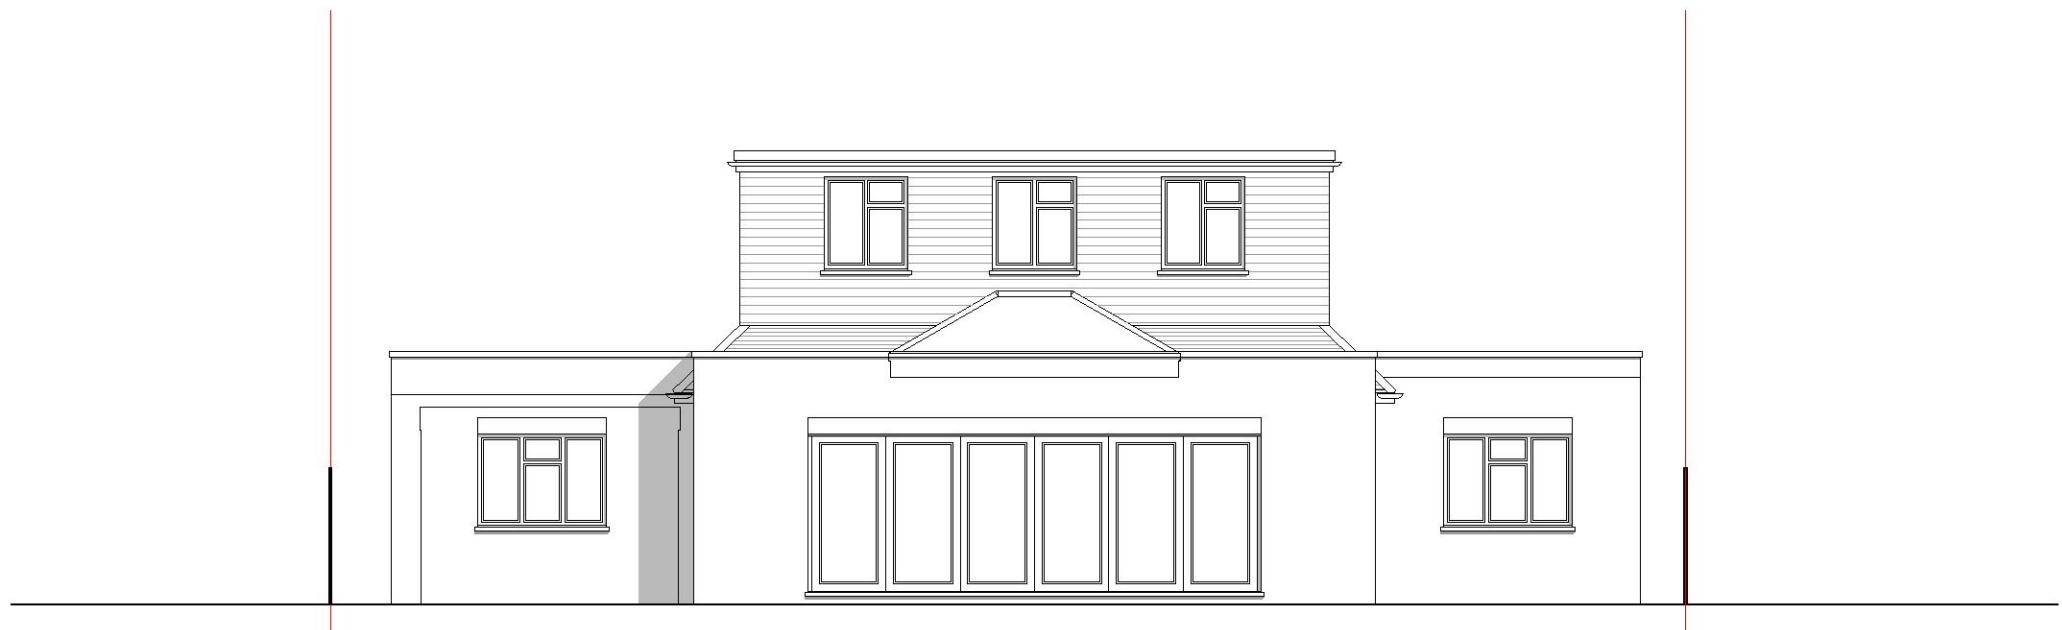

5 REAR ELEVATION  
WEST ELEVATION SCALE 1:100  
0 1000mm 5000mm 10000mm



7 FLANK ELEVATION  
SOUTH ELEVATION SCALE 1:100  
0 1000mm 5000mm 10000mm

**KLEDESIGN**  
ARCHITECTURE | PLANNING | VISUALISATIONS

PRINT DRAWING AT A1 (FULL SCALE) OR  
A3 (HALF SCALE)  
DRAWING TO BE PRINTED IN COLOUR

Unspecified dimensions are not to be scaled off this drawing. If dimensions or details on these drawings conflict with other drawing information precedence shall be given to the larger scale drawings. Where the drawing relates to existing buildings or completed construction the contractor is responsible for checking that there is no conflict between actual building dimensions and drawing dimensions. In the event of discrepancies between this drawing and subcontractor's working drawings for relevant building components, the subcontractor's drawings shall take precedence. Any conflicts arising out of information as noted above must be reported immediately to KLE Design Limited. This drawing is the copyright of KLE Design Limited and it is forbidden to reproduce this drawing in part or full without written permission. All dimensions are in millimetres unless otherwise stated.

Address  
273 PLUMBEROW AVENUE,  
HOCKLEY, SS5 5NT.

Client  
MR & MRS CAMPION

Project  
REAR & SIDE EXTENSION  
WITH LOFT CONVERSION

Title  
PLANS & ELEVATIONS  
PROPOSED

Scale  
1:100 A1 Date  
APR 2025

Issue Status

PLANNING (PL)

By  
LN Chk.  
LN Appr.  
BC

Drawing Number  
K1321-PL-103 Rev.  
A