




Site Plan
Scale 1:100

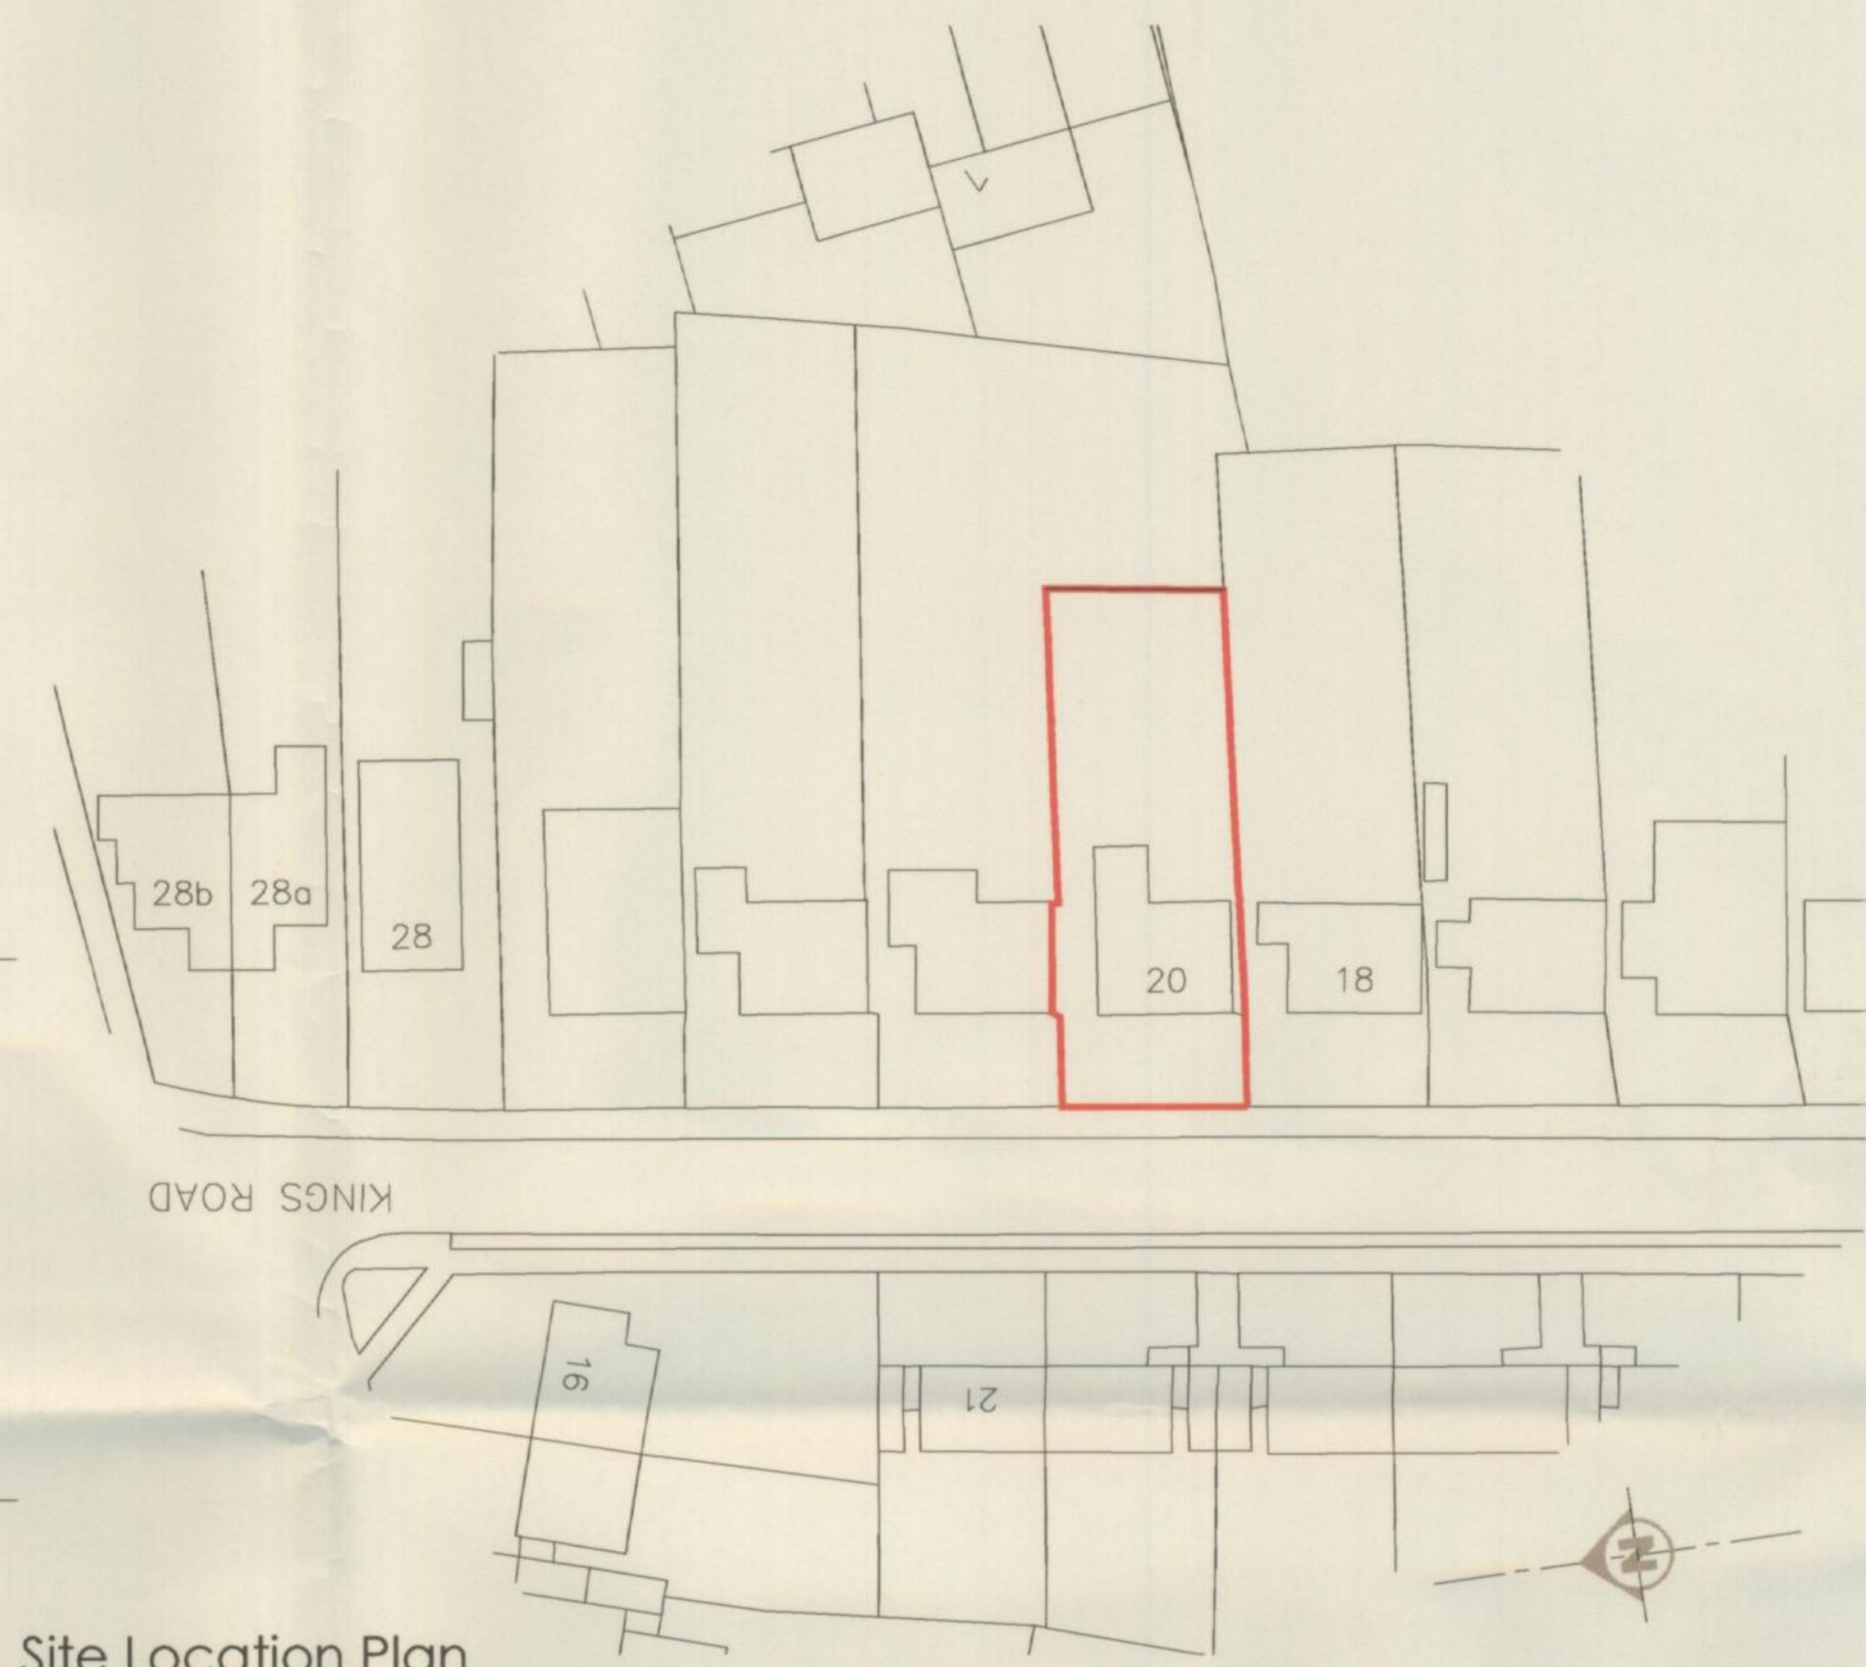

Site Location Plan
Scale 1:500

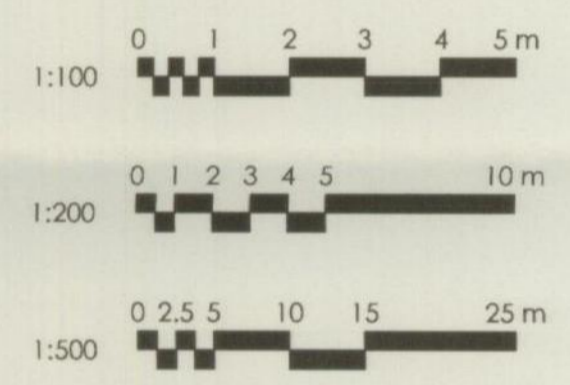

Existing site Section
Scale 1:200

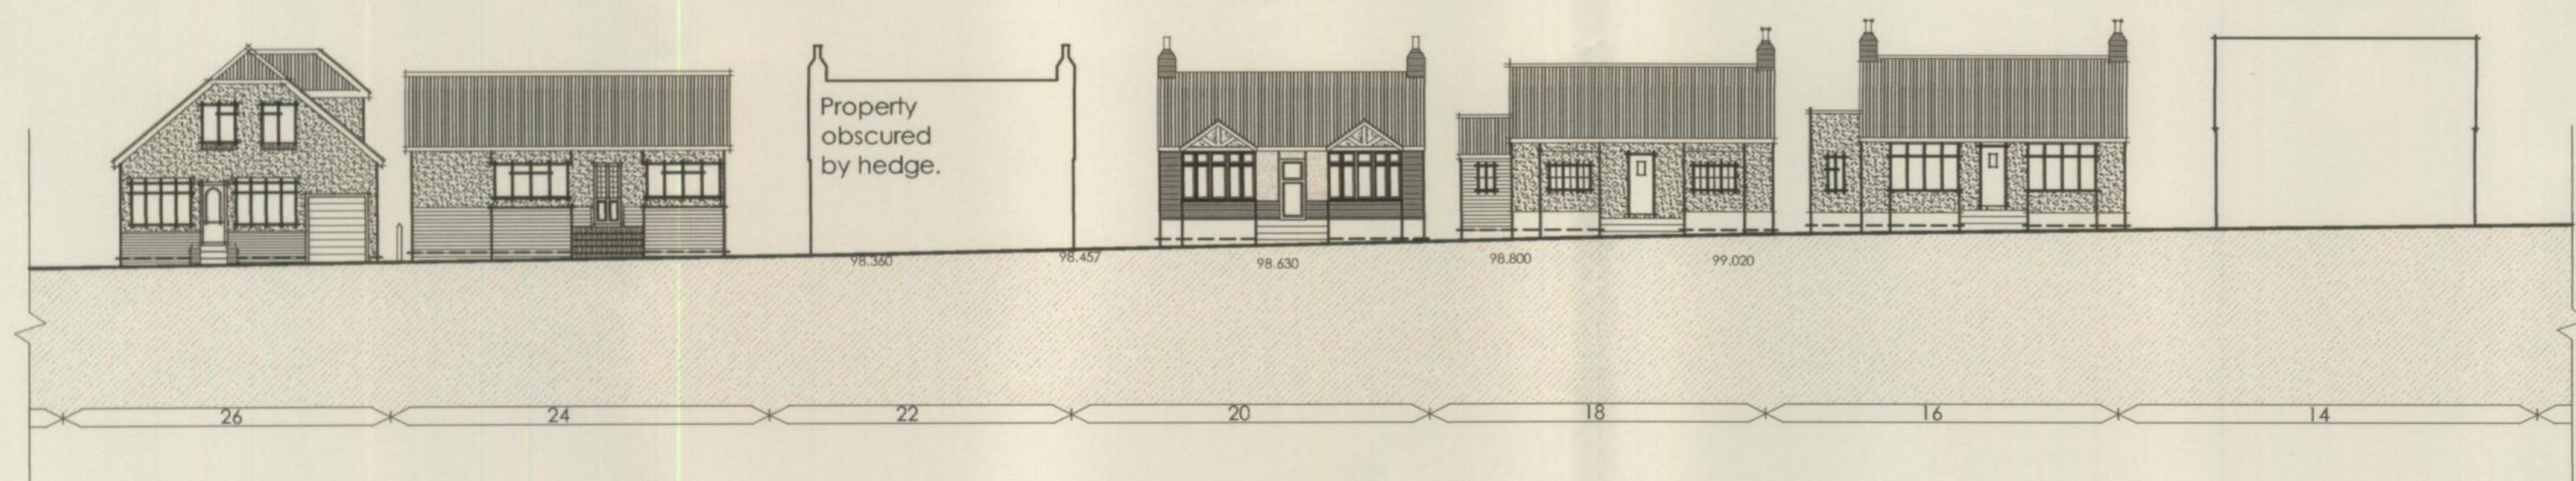

Proposed site Section
Scale 1:200



Rev.	Date	Amendment	Dwn.
A	07.08.08	DWELLING ALTERED/ LEVELS & SECTION ADDED/ACCESS SHOWN	

REPLACEMENT DWELLING


20 Kings Road, Rayleigh
Essex




16-19 AVIATION WAY, SOUTHEND-ON-SEA, ESSEX, SS2 6JN
T: 01702 543354 F: 01702 546654
info@thirddimension.org www.thirddimension.org

Proposed Site Plan, Location & Site Sections

Client: Mr. R. Simmons		DWG No.	
Scale: VARIOUS @ A1		102A	
Date: JUL'08		Project No.:	
Dwn. TW	Crk. N/A	219	

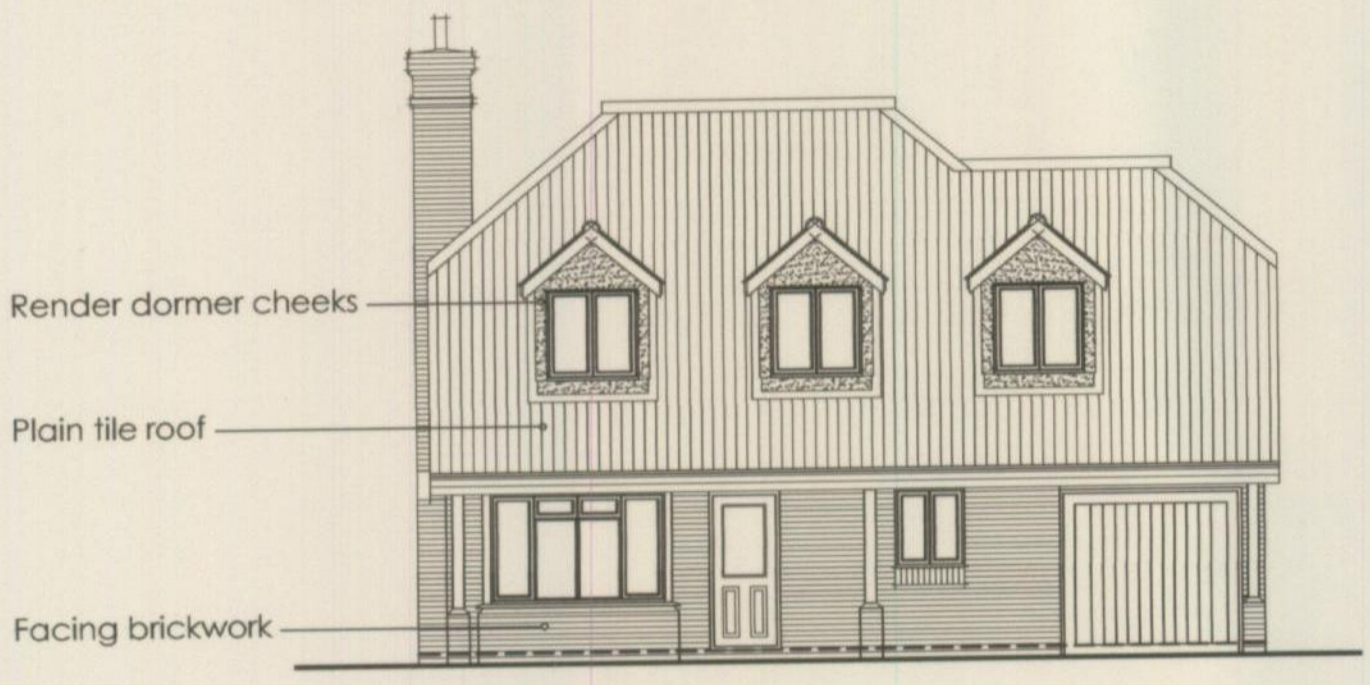


Proposed Front Elevation
Scale 1:100

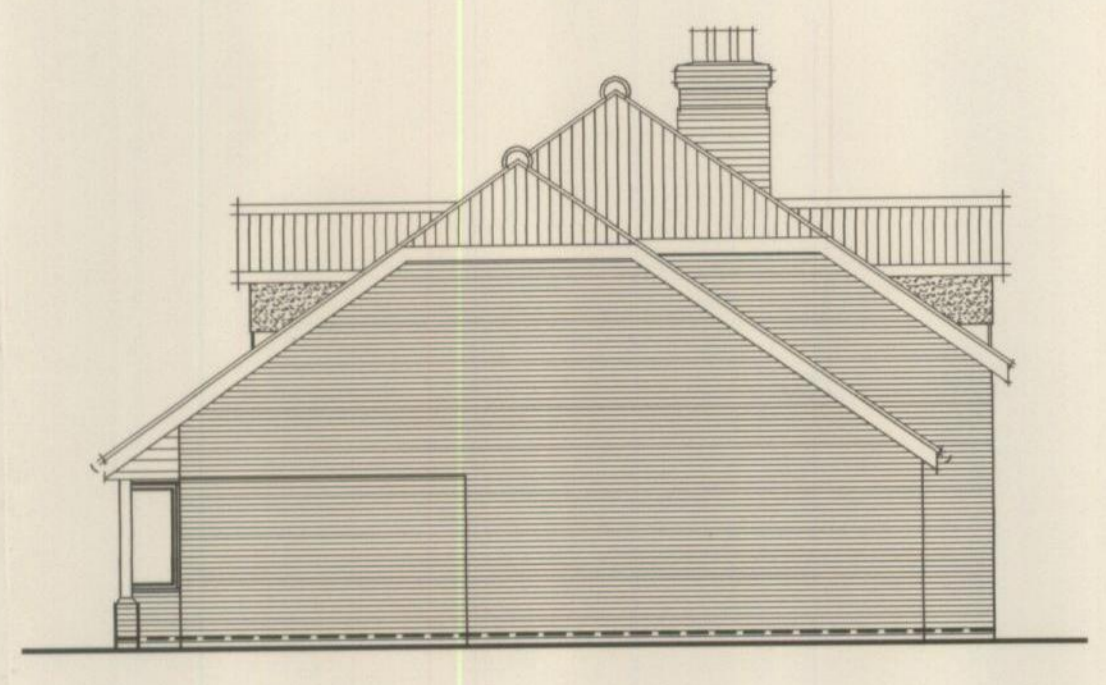


Proposed Side Elevation
Scale 1:100




Proposed Rear Elevation
Scale 1:100

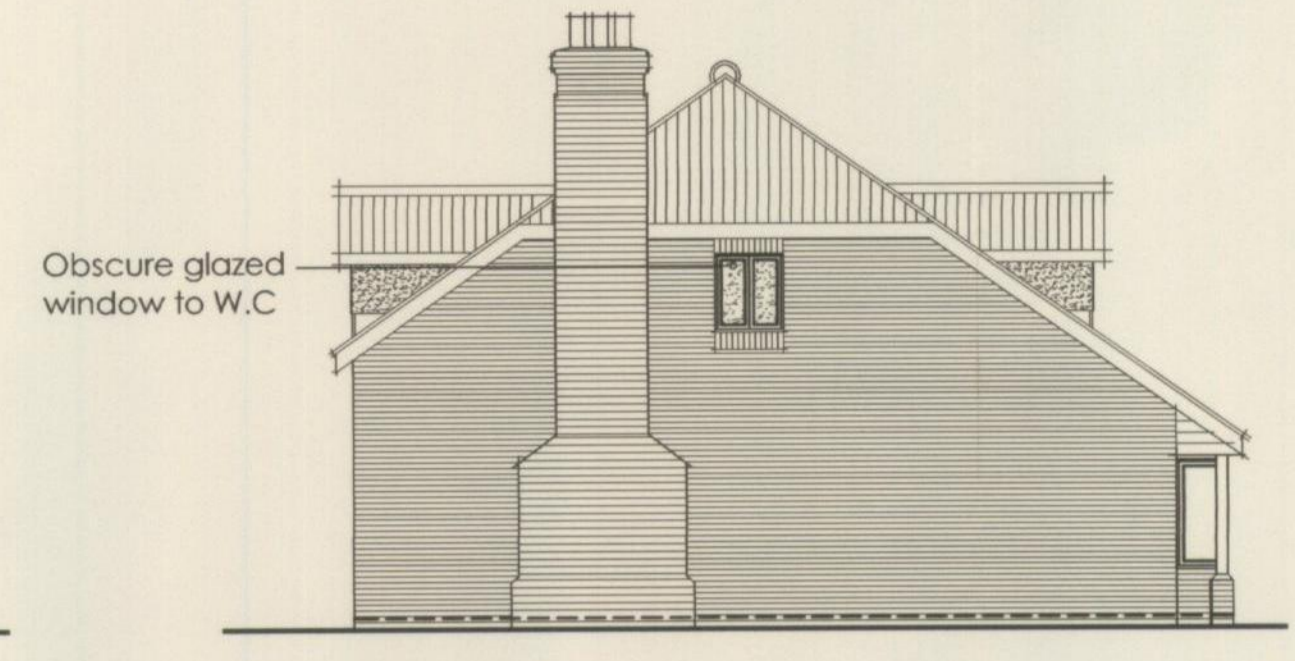


Proposed Side Elevation
Scale 1:100

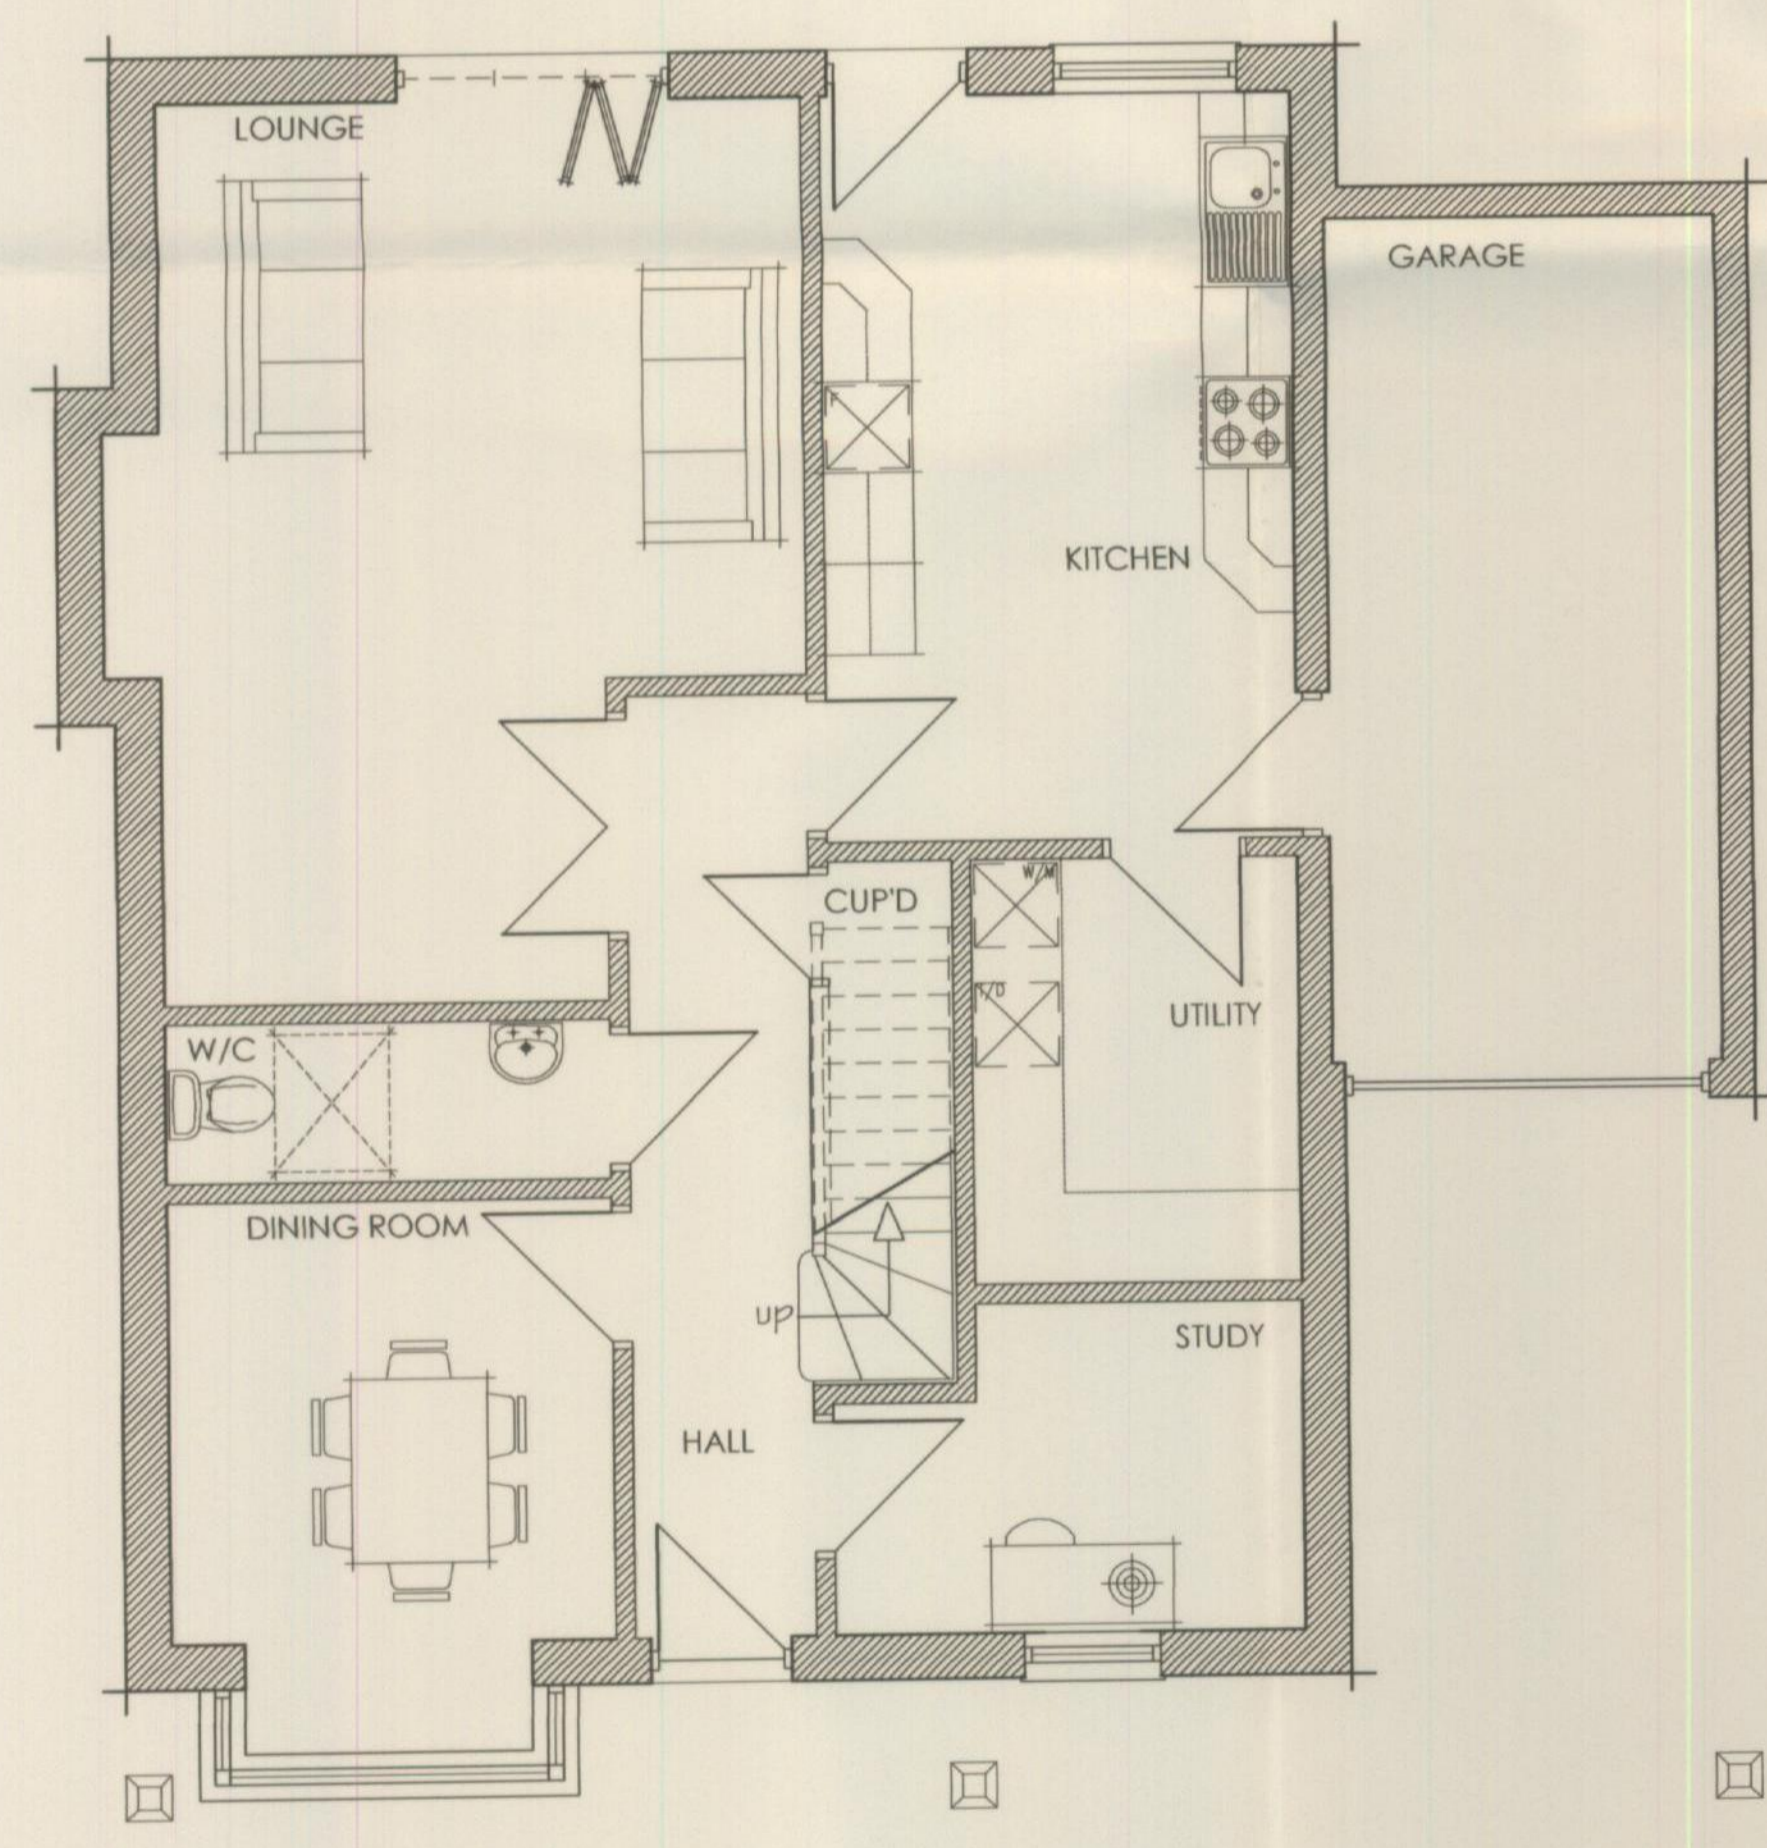

Proposed Ground Floor Plan
Scale 1:50

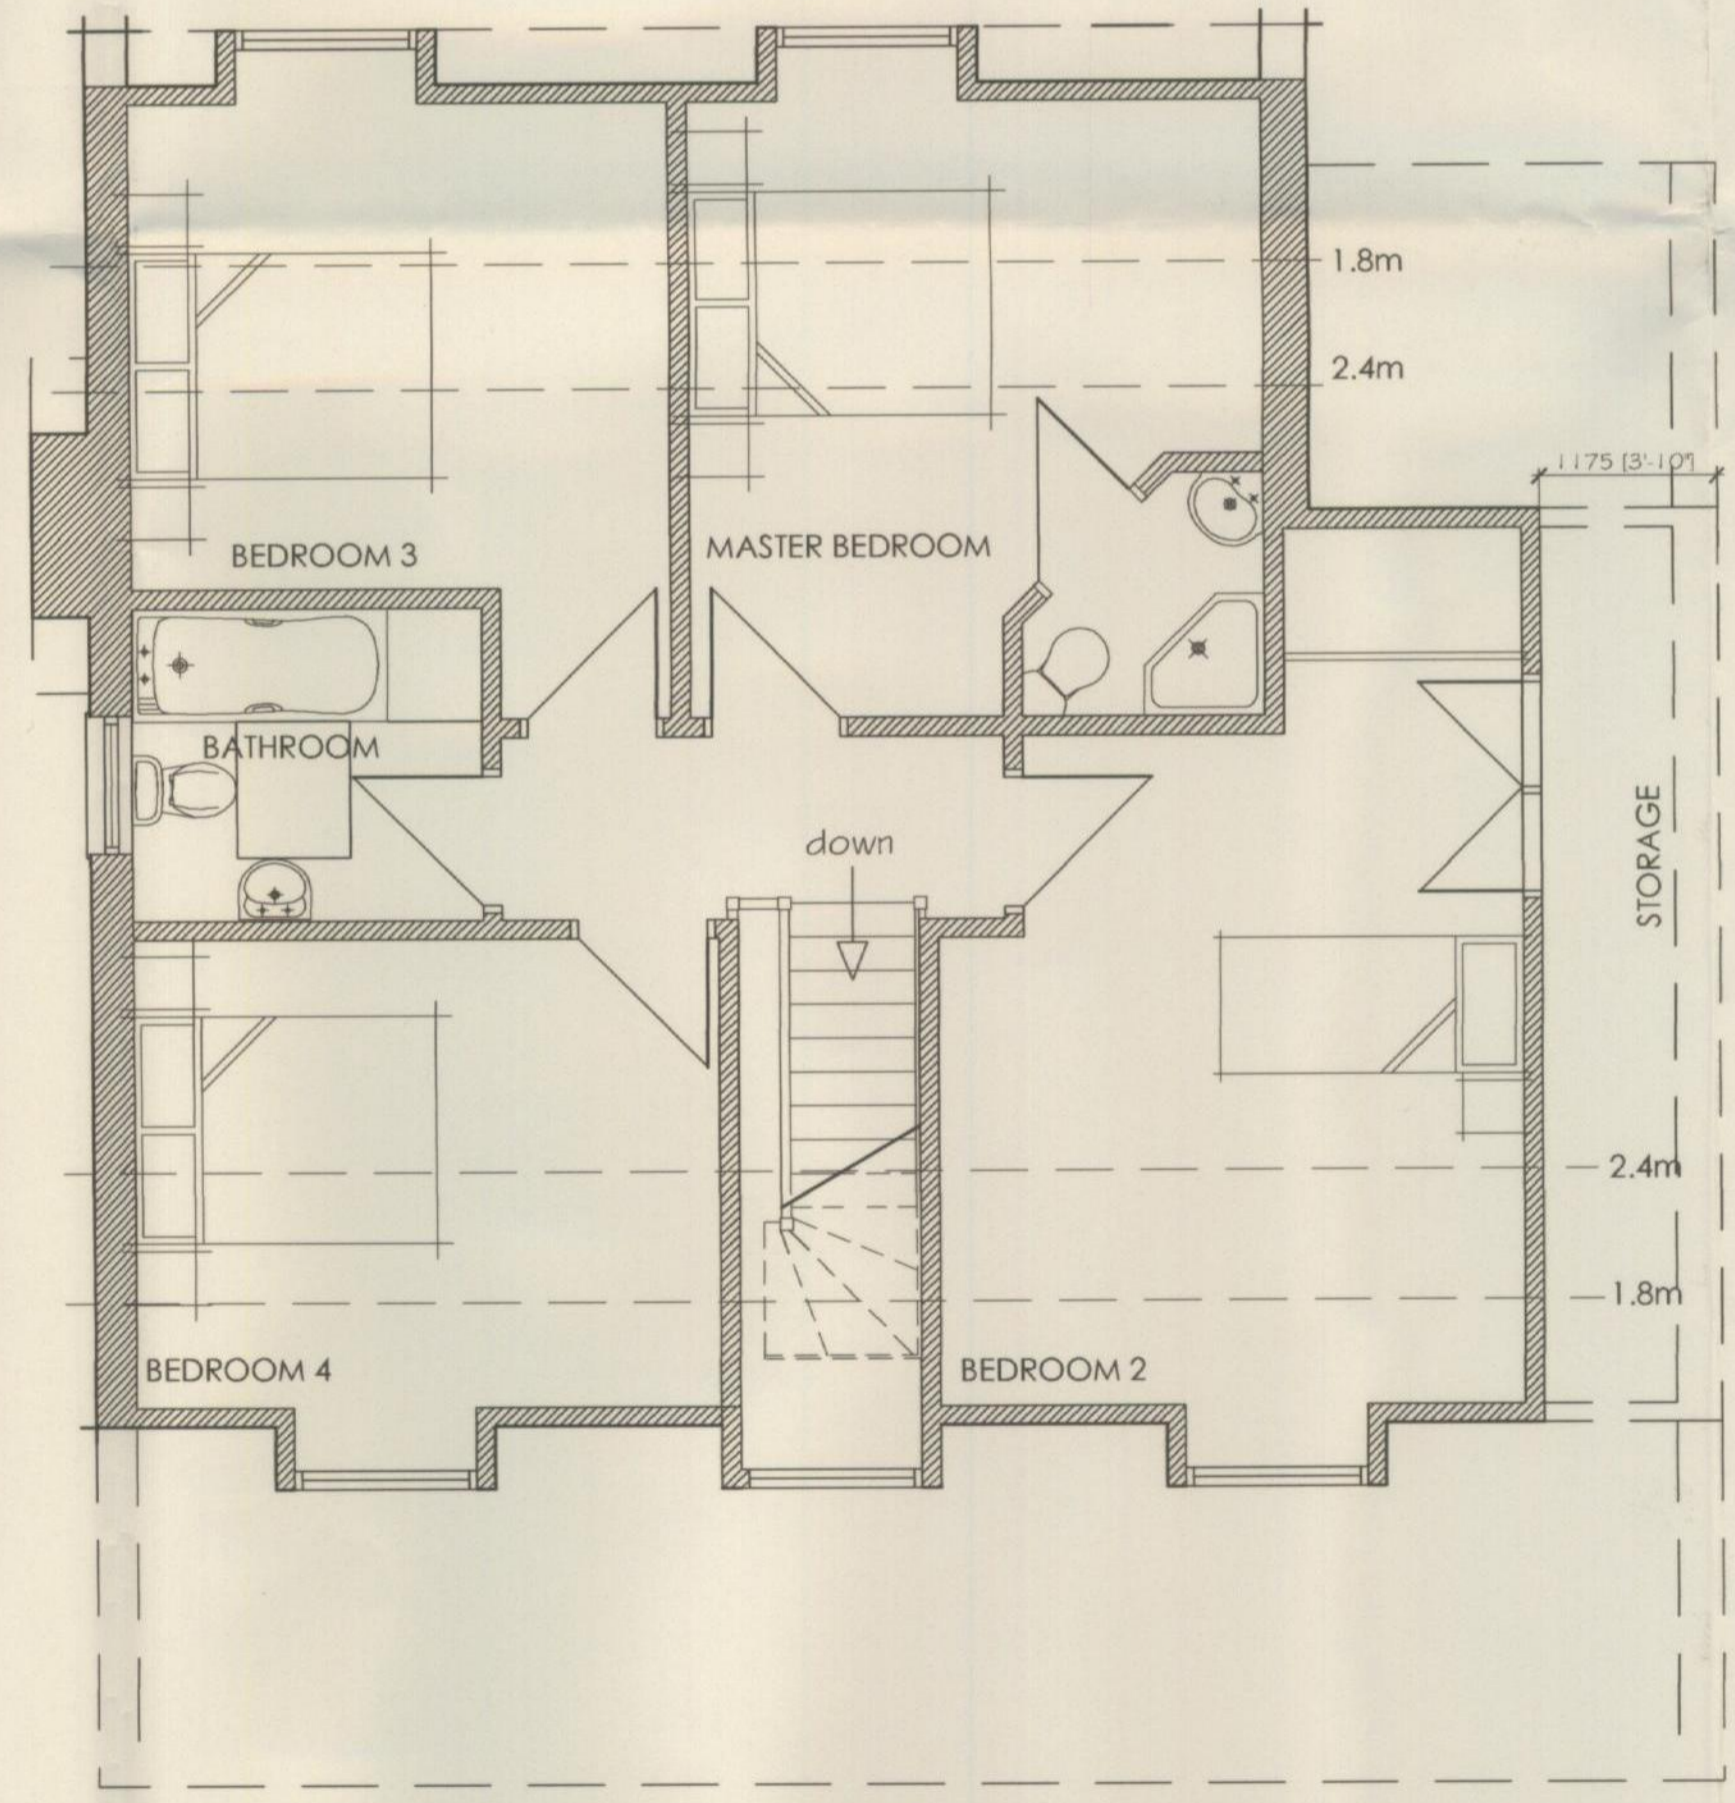

Proposed First Floor Plan
Scale 1:50

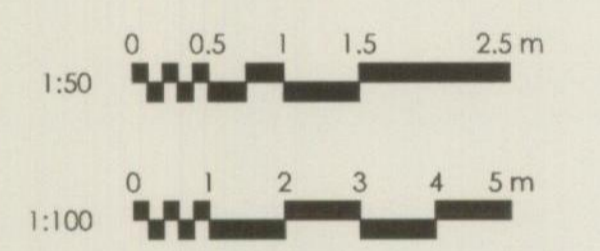

Rev.	Date	Amendment	Dwn.
A	07.08.08	DWELLING ALTERED/ LEVELS & SECTION ADDED/ACCESS SHOWN	

REPLACEMENT DWELLING
20 Kings Road
Rayleigh
Essex

THIRD DIMENSION
architectural + interior design
18-19 AVIATION WAY, SOUTHEND-ON-SEA, ESSEX, SS2 4JUN
T: 01702 543354 F: 01702 546654
info@thirddimension.org www.thirddimension.org
Drawing title:

Proposed Floor Plans & Elevations

Client: Mr. R. Simmons		DWG No.
Scale:	VAR @ A1	101A
Date:	Jul'08	
Dwn.	TW	Project No. 219