





EXISTING FRONT ELEVATION
SCALE 1:100

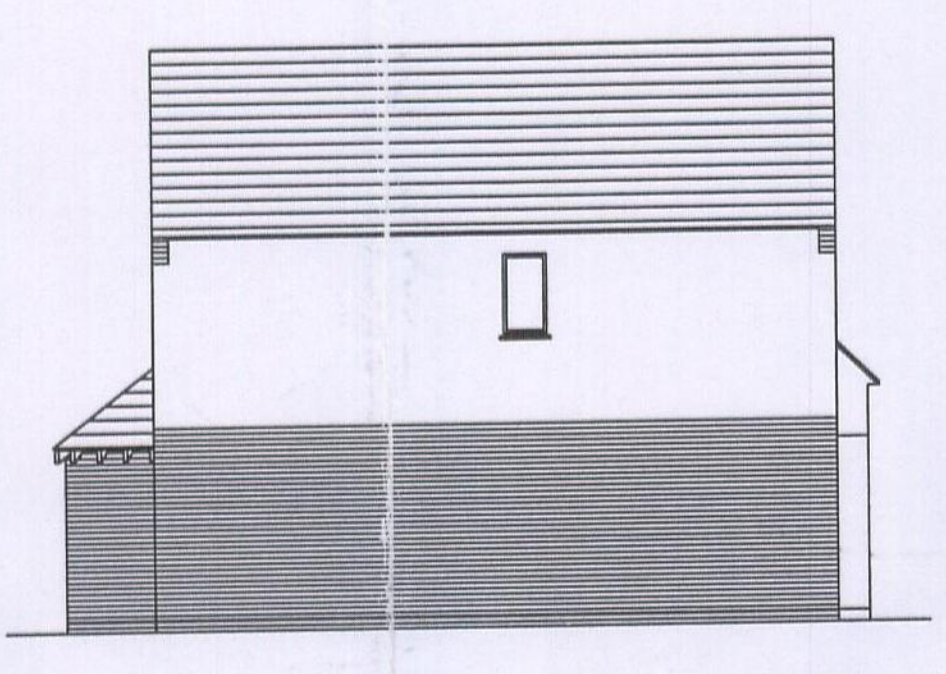


EXISTING FLANK ELEVATION
SCALE 1:100




EXISTING REAR ELEVATION
SCALE 1:100

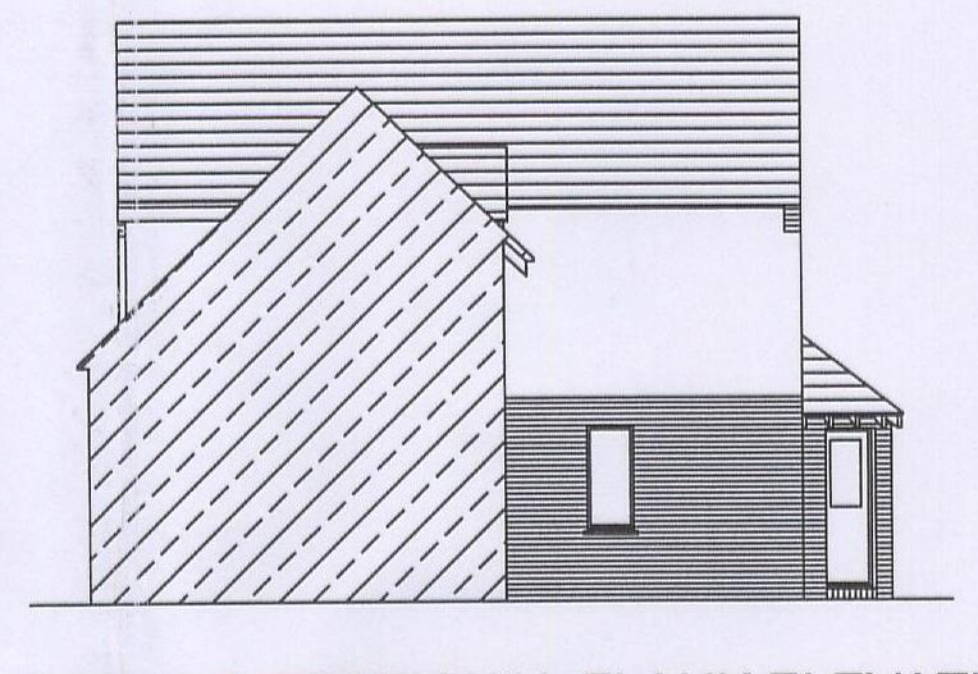

EXISTING SECTIONAL FLANK ELEVATION
SCALE 1:100

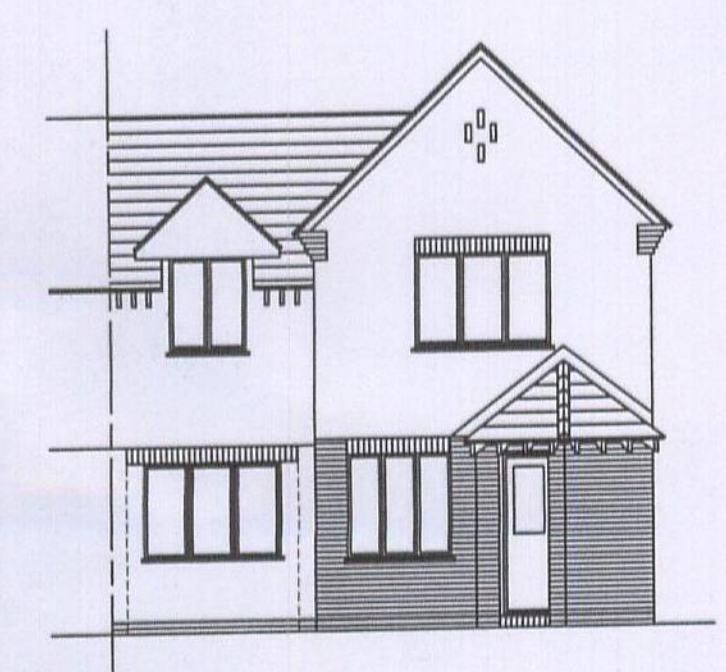


PROPOSED FRONT ELEVATION
SCALE 1:100

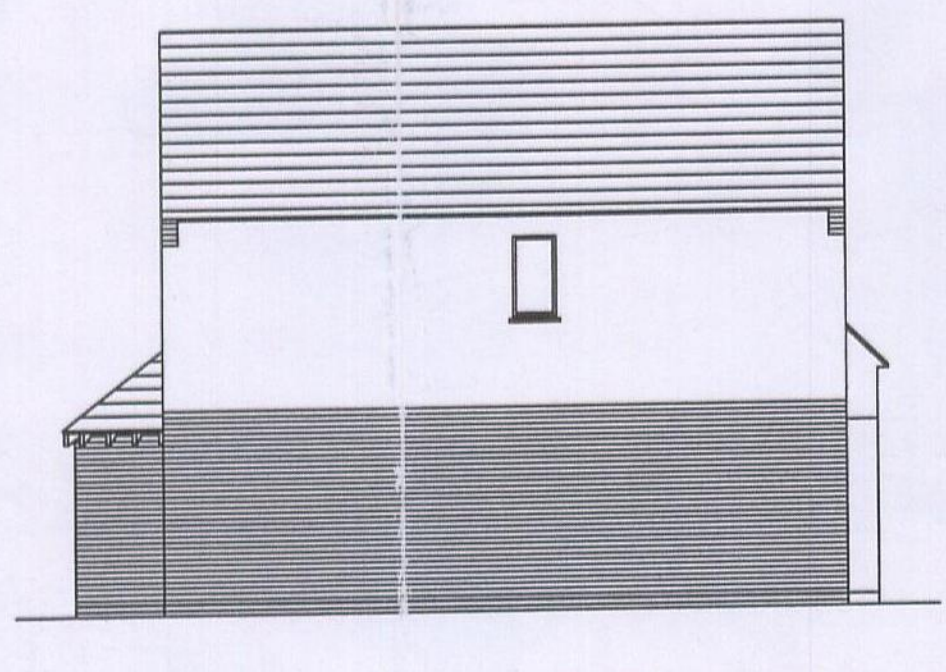


EXISTING FLANK ELEVATION
SCALE 1:100




PROPOSED REAR ELEVATION
SCALE 1:100

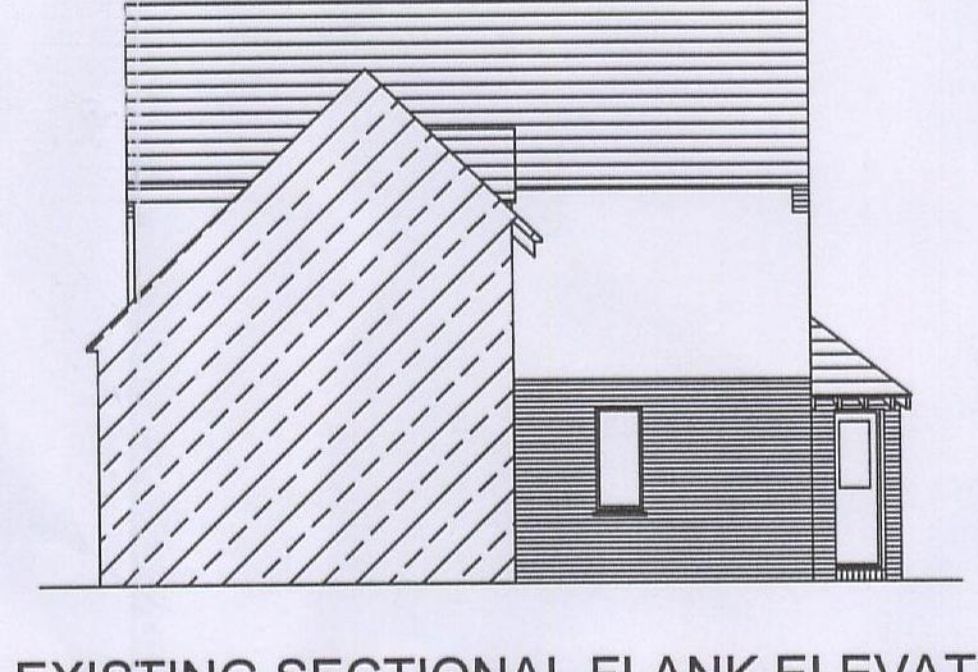


EXISTING SECTIONAL FLANK ELEVATION
SCALE 1:100

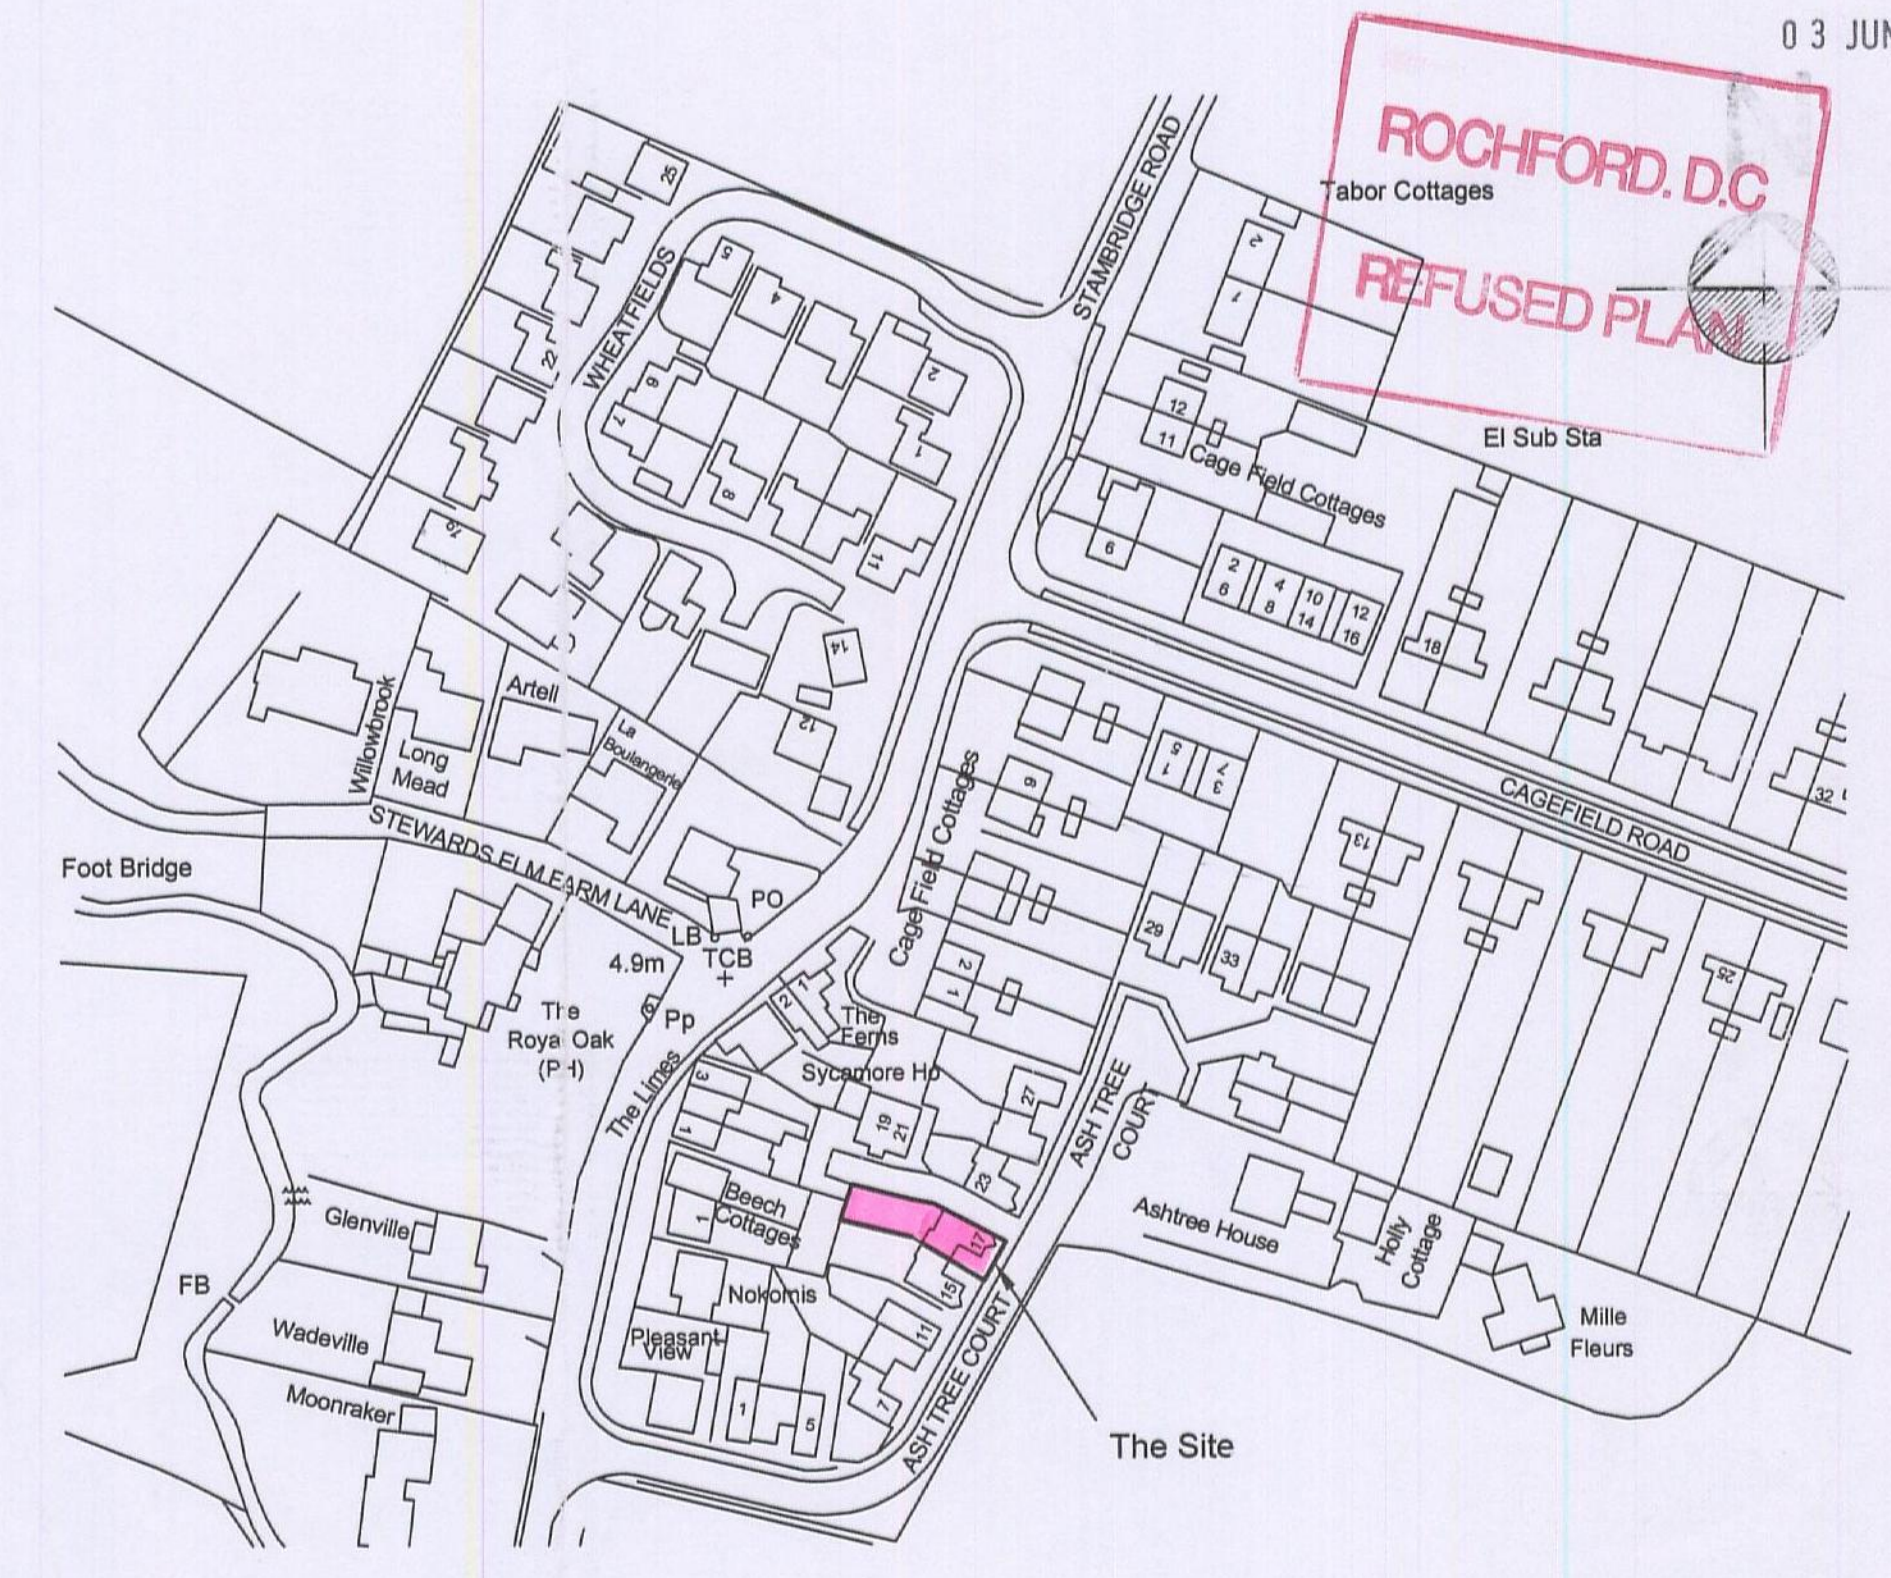


LOCATION PLAN
SCALE 1:1250

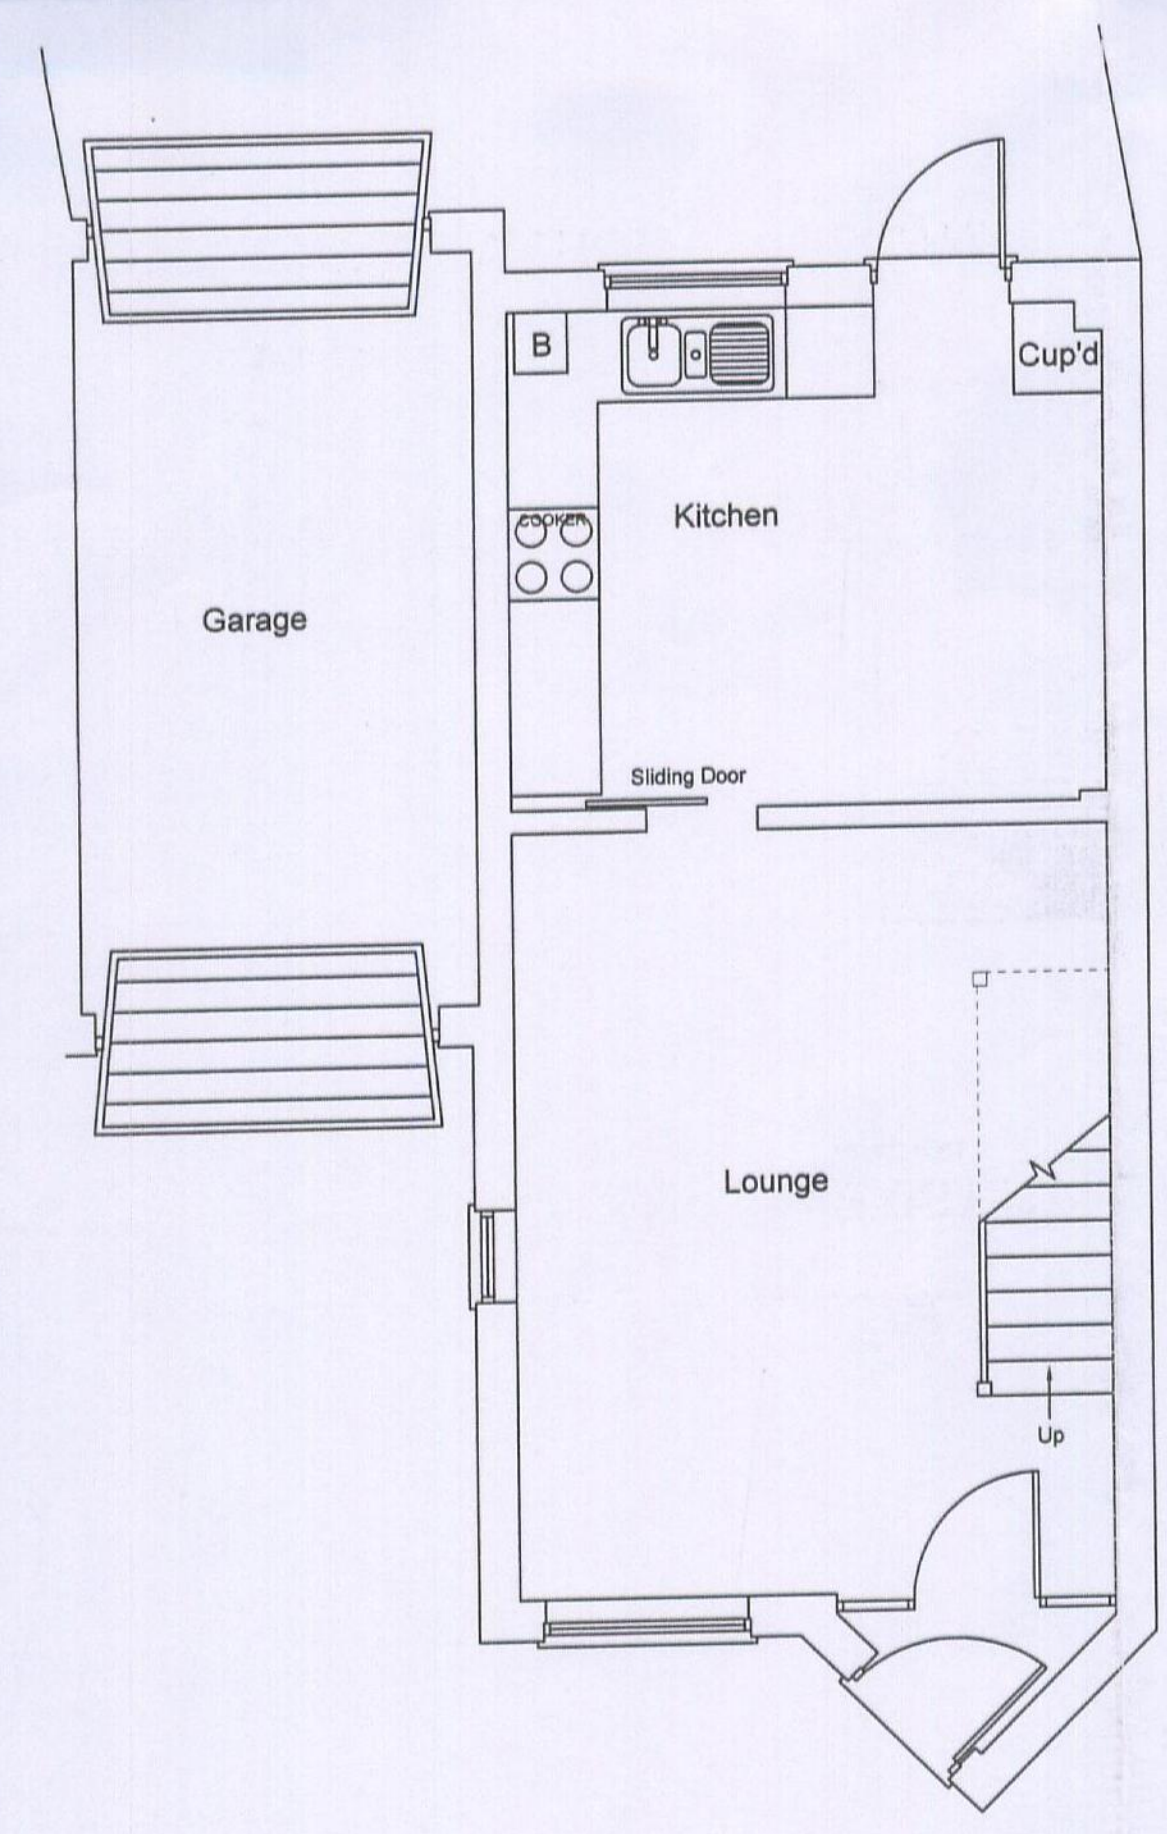

EXISTING GROUND FLOOR PLAN
SCALE 1:50

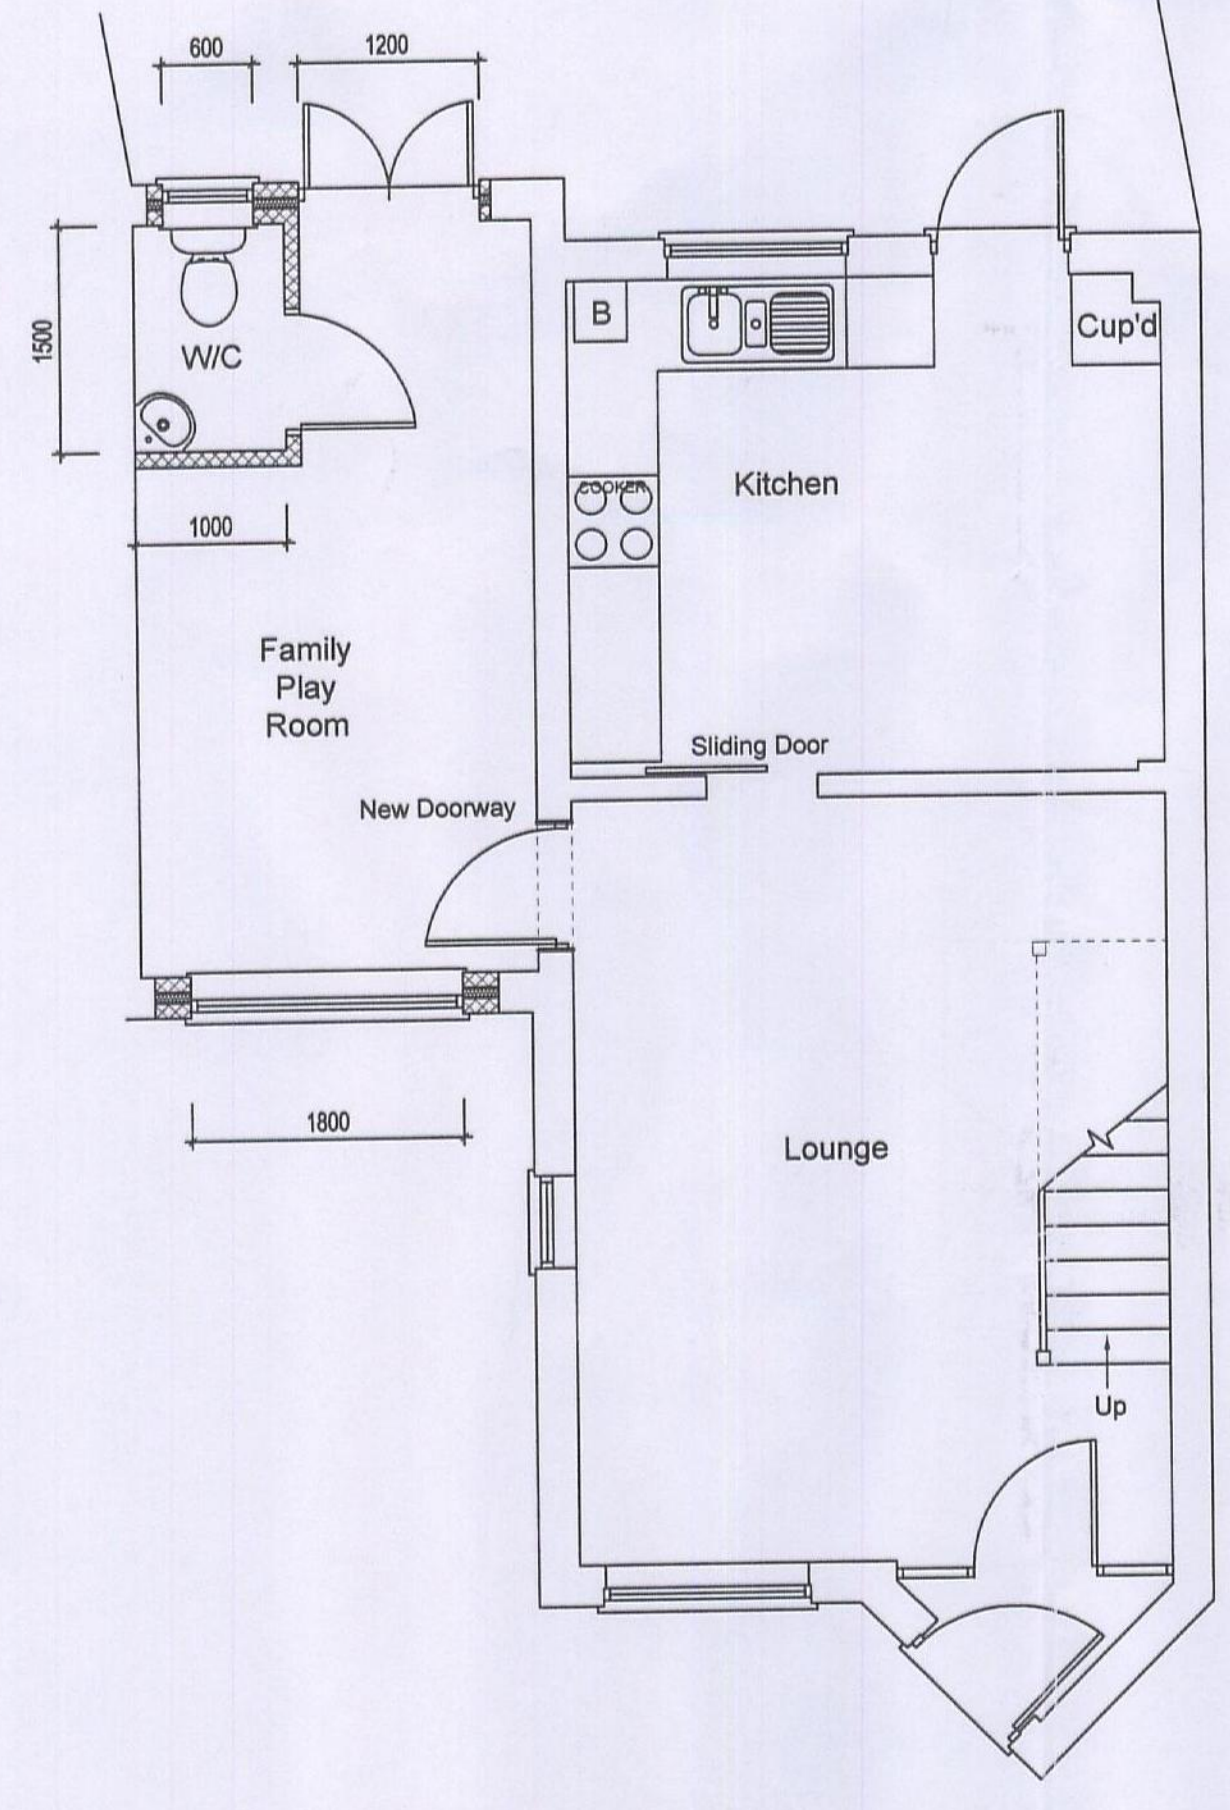

PROPOSED GROUND FLOOR PLAN
SCALE 1:50

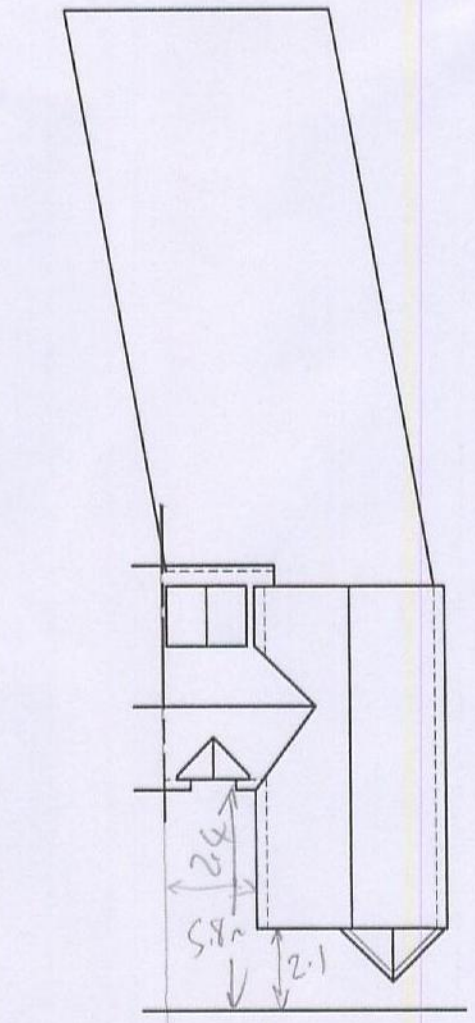

SITE PLAN
SCALE 1:200

Rev	Date	By	Description	CHK'd
client: Mr and Mrs Bennis				
address: 17 Ashtree Court Great Stanbridge Rochford Essex SS4 - 2BS				
site: As above				
title: Existing and Proposed Plans to Convert Garage				
scale: 1:50/ 1:100		drawn by: ZC		
date: May 2010		checked:		
drawing no: ABD/961/01				
sheet no: Sheet 1 of 1			revision:	